





50.0 m Horiz. Scale  
5.0 m Vert. Scale

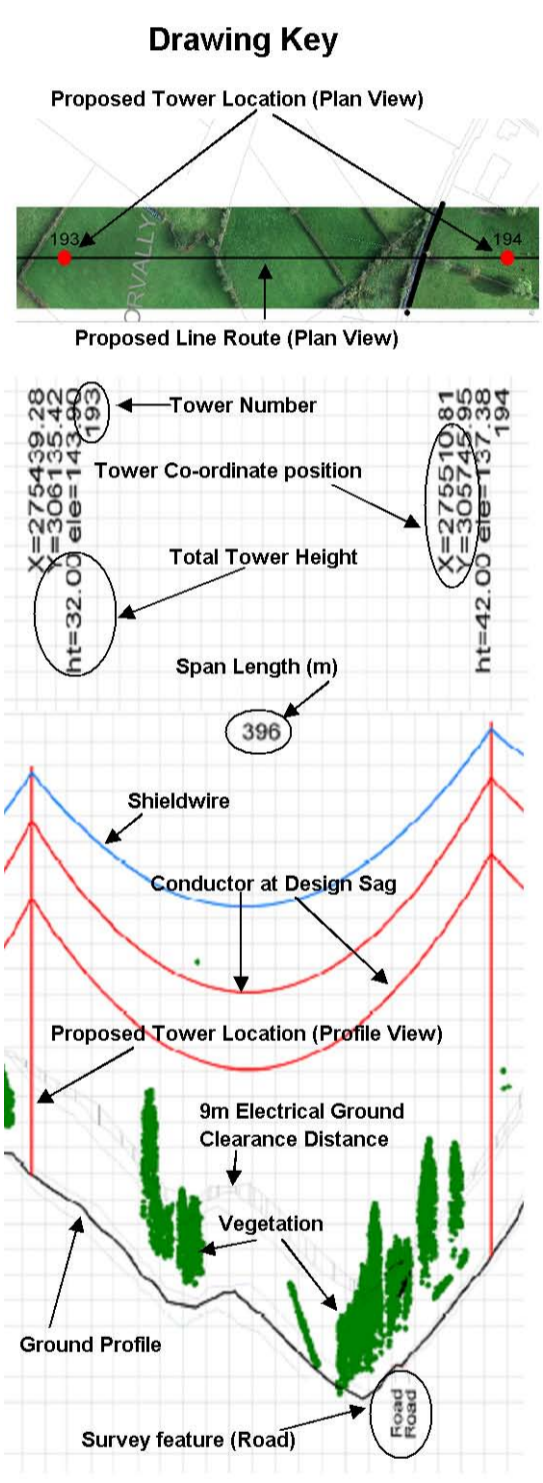

LiDAR data  
flown in October 2013  
(80m)

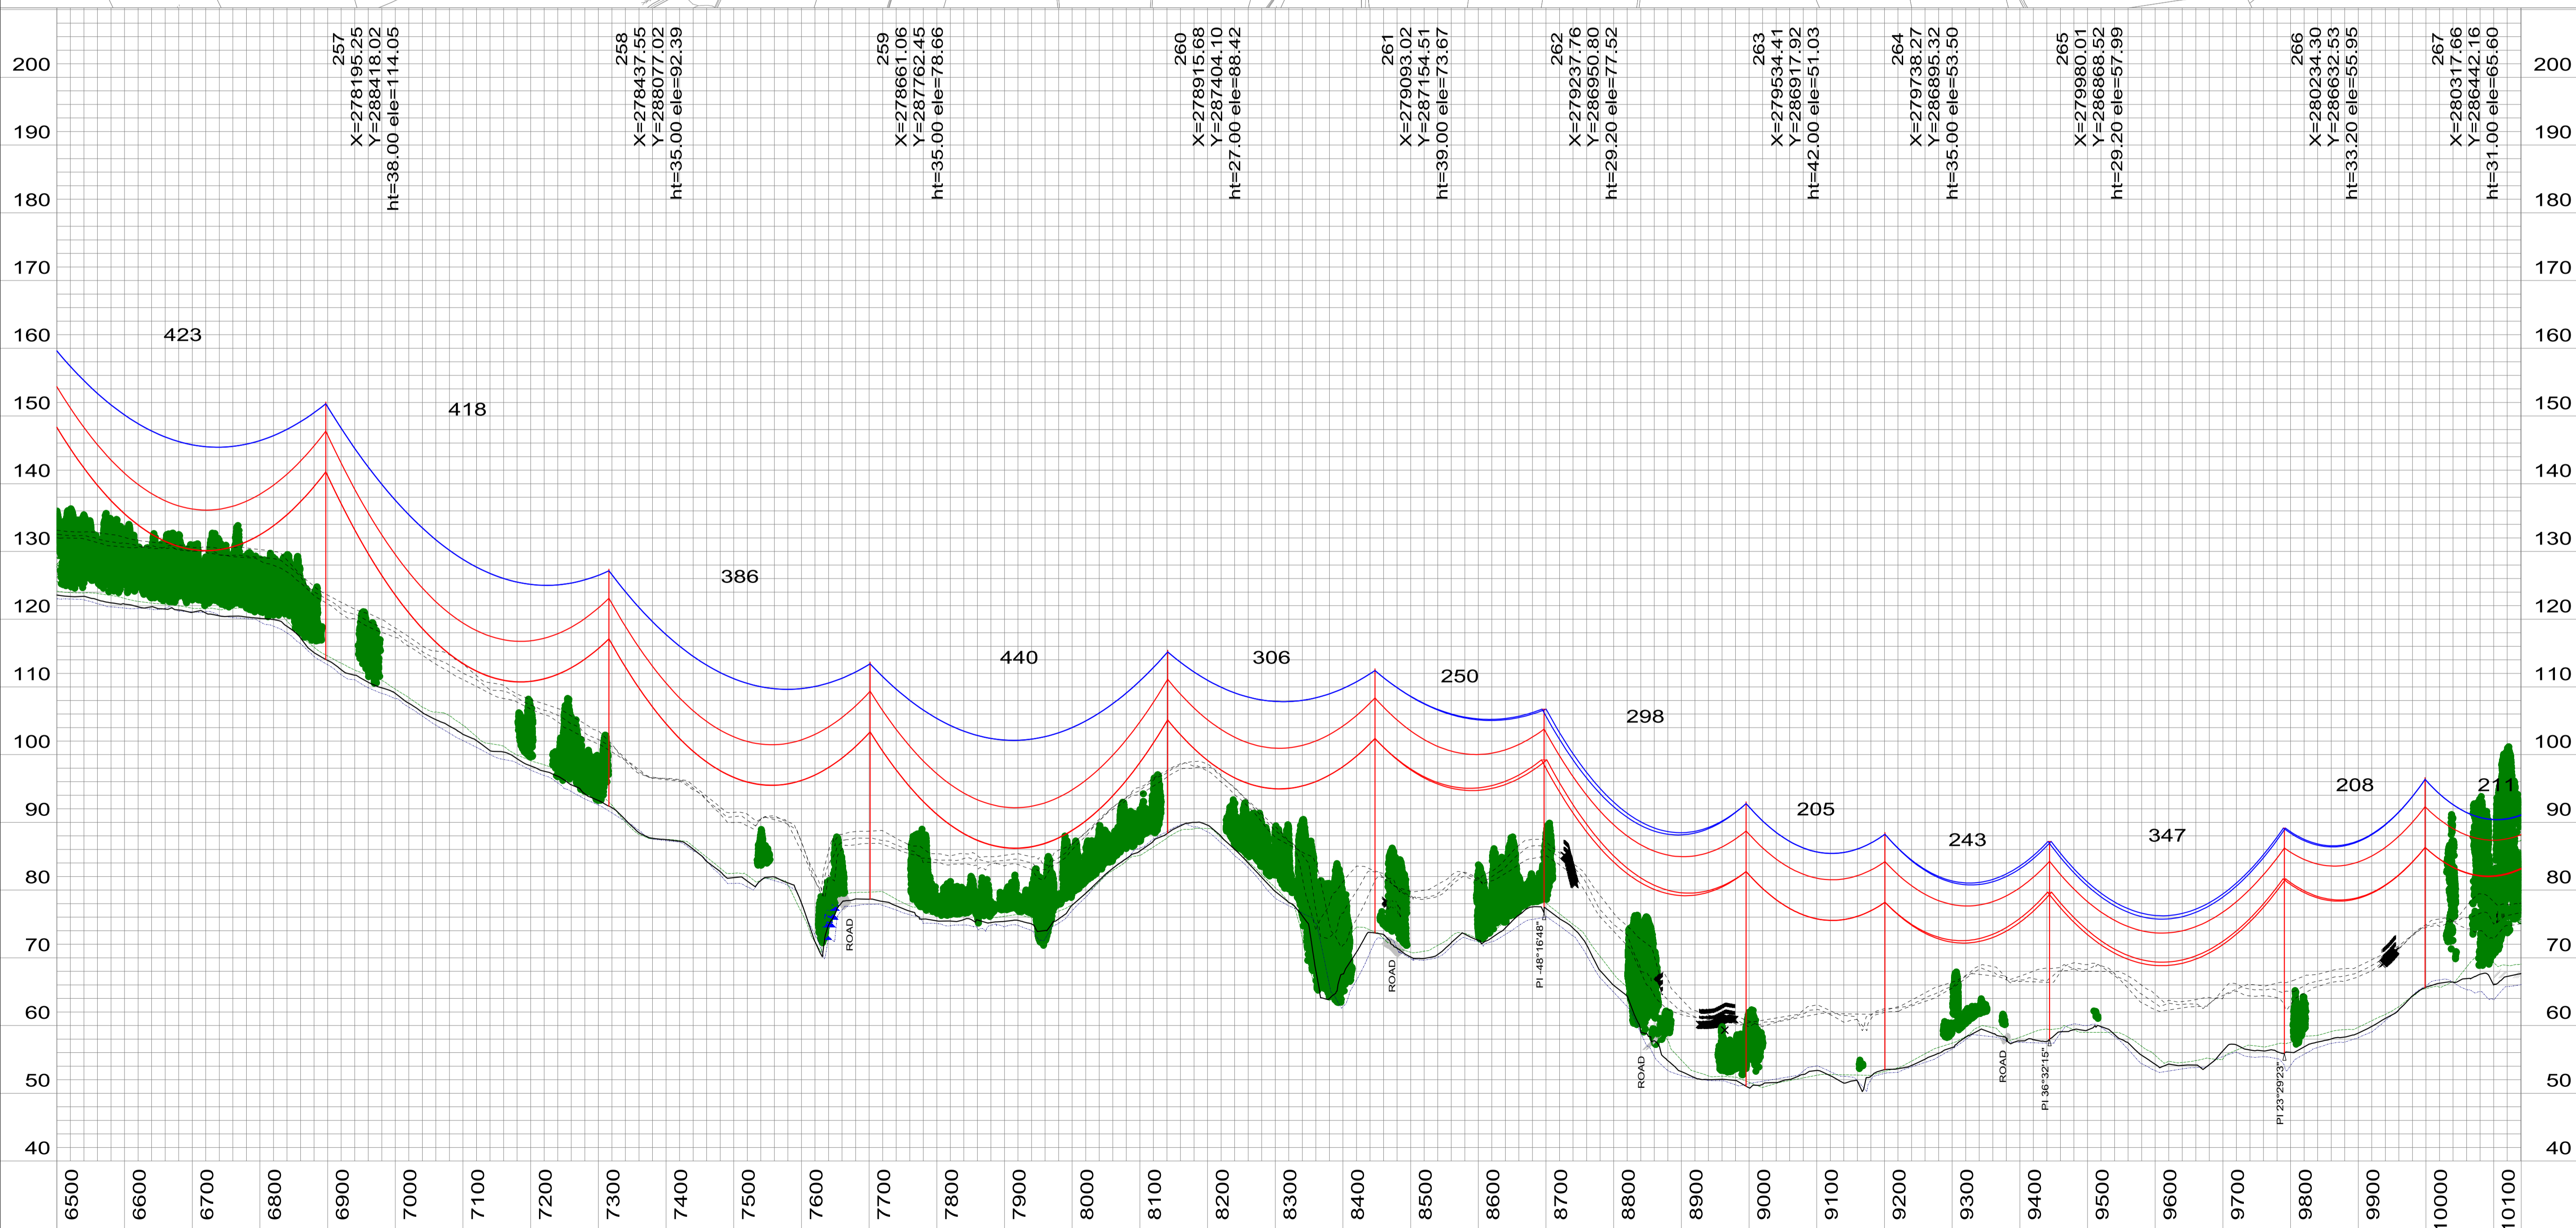

NOTES:  
1.- Figure dimensions only to be taken from this drawing. do not scale from this drawing.  
2.- Ordnance Survey Ireland Licence number EN 0061514.  
3.- Ordnance Survey Ireland/Government of Ireland.  
4.- All levels relate to Ordnance Survey datum at Malin Head."

**DRAFT**



SIZE: A1  
SCALE: H= 1:5000 V= 1:500



PROJECT TITLE: NORTH-SOUTH 400 kV INTERCONNECTION DEVELOPMENT  
DRAWING TITLE: PROPOSED ROUTE MEATH AREA STUDY PLAN AND PROFILE DRAWINGS

GNFE Document: 20599100003  
SHEET 17 of 32  
CLIENT REF MT-005-017

2	DEC 14	CGV	BCP	RTJ	CIR	Planning
ISSUE	DATE	DRAWN	PRJCTD	REVWD	APPRVD	ISSUED FOR