
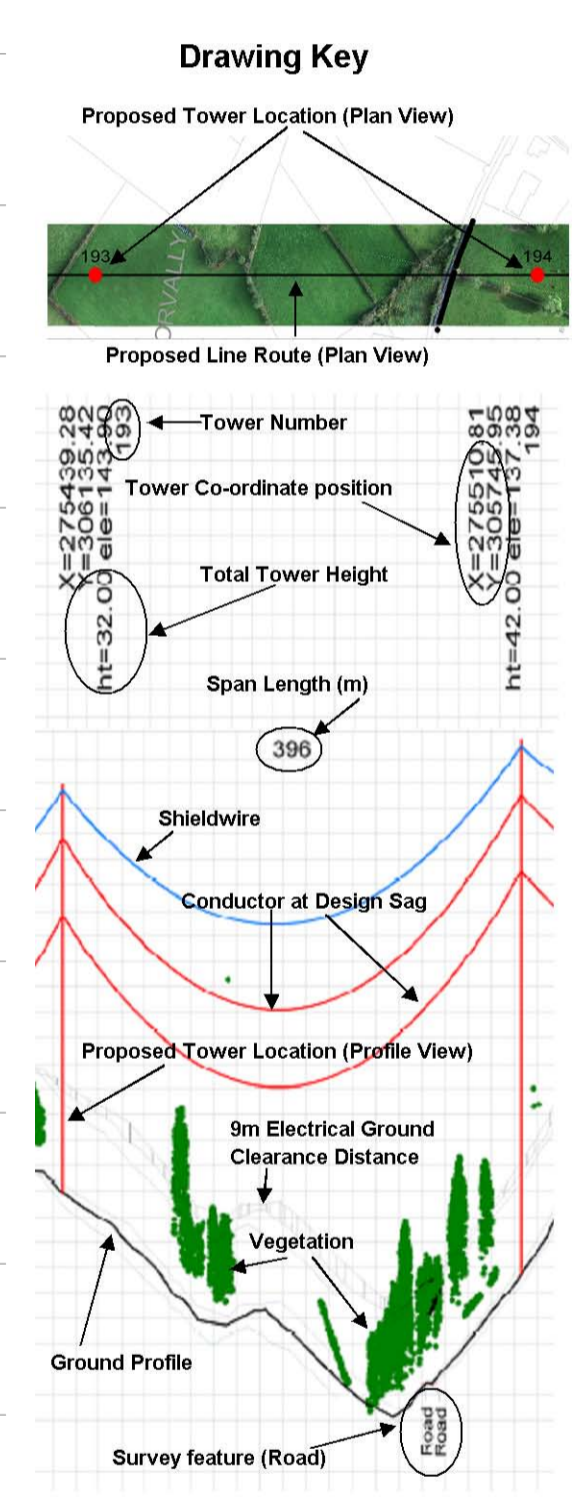


LiDAR data
flown in October 2013
(80m)

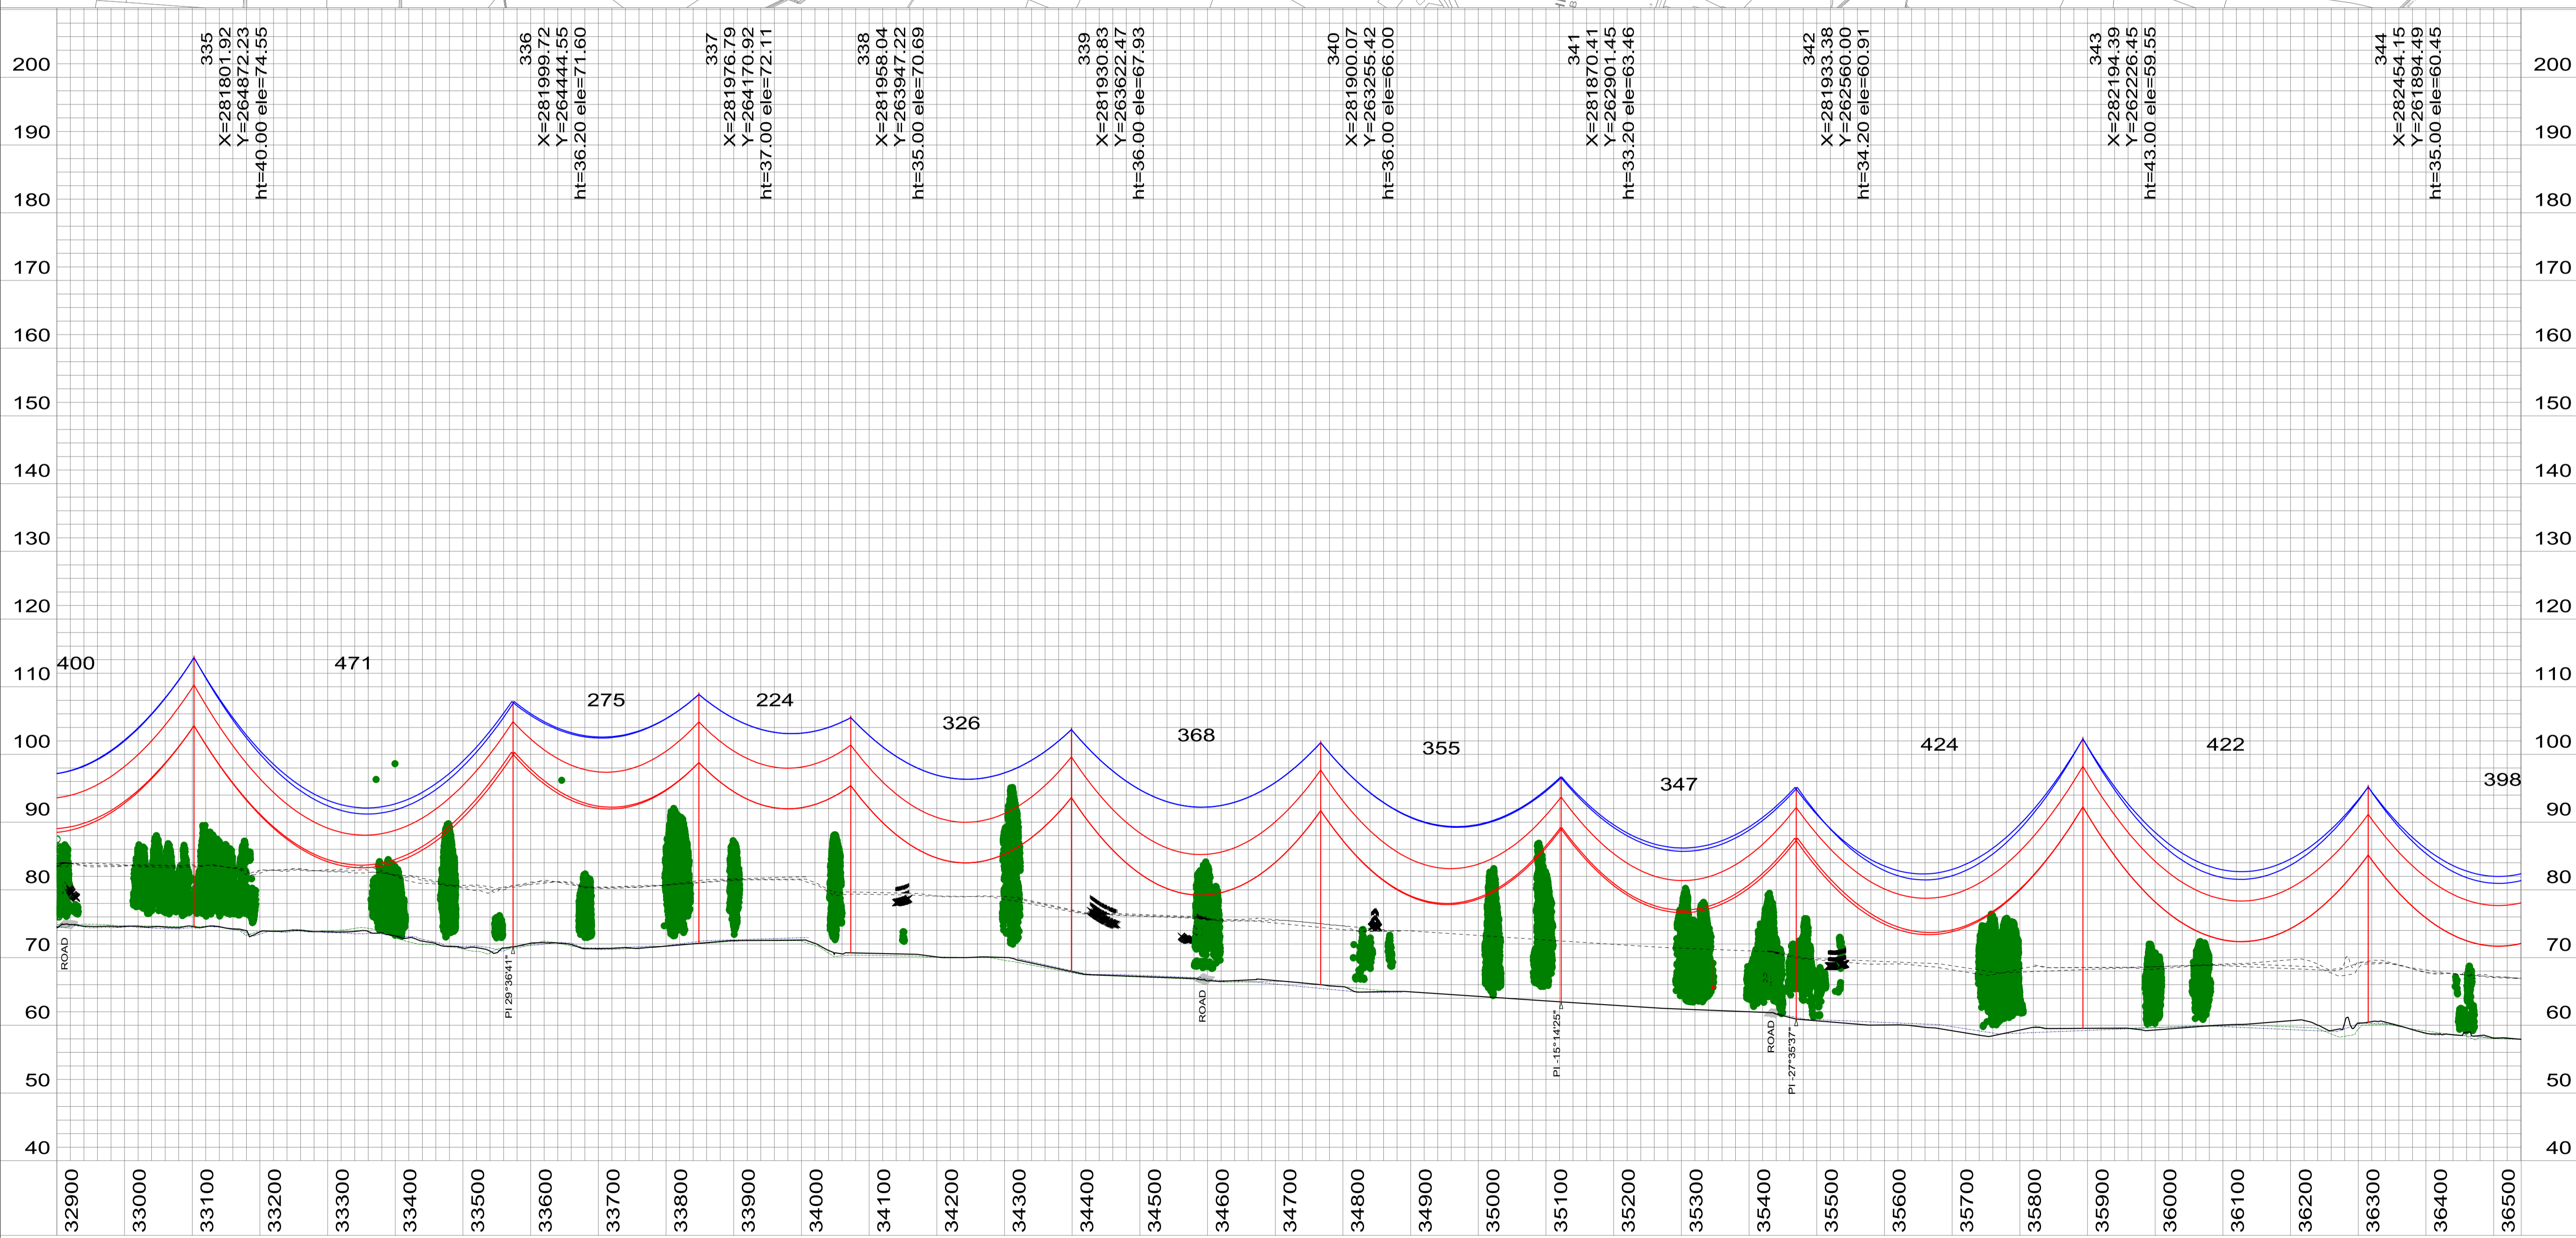

NOTES:
1.- Figure dimensions only to be taken from this drawing. do not scale from this drawing.
2.- Ordnance Survey Ireland Licence number EN 0061514.
3.- Ordnance Survey Ireland/Government of Ireland.
4.- All levels relate to Ordnance Survey datum at Malin Head.

<p style="font-size: 2em; color: red; text-align: center;">DRAFT</p>							SIZE: A1		PROJECT TITLE: NORTH-SOUTH 400 kV INTERCONNECTION DEVELOPMENT	GNFE Document: 20599100003
							SCALE: H= 1:5000 V= 1:500		DRAWING TITLE: PROPOSED ROUTE MEATH AREA STUDY PLAN AND PROFILE DRAWINGS	SHEET: 25 of 32
2	DEC 14	CGV	BCP	RTJ	CIR	Planning			CLIENT REF: MT-005-025	
ISSUE	DATE	DRAWN	PRJ.CTD	REVWD	APPRVD	ISSUED FOR				