
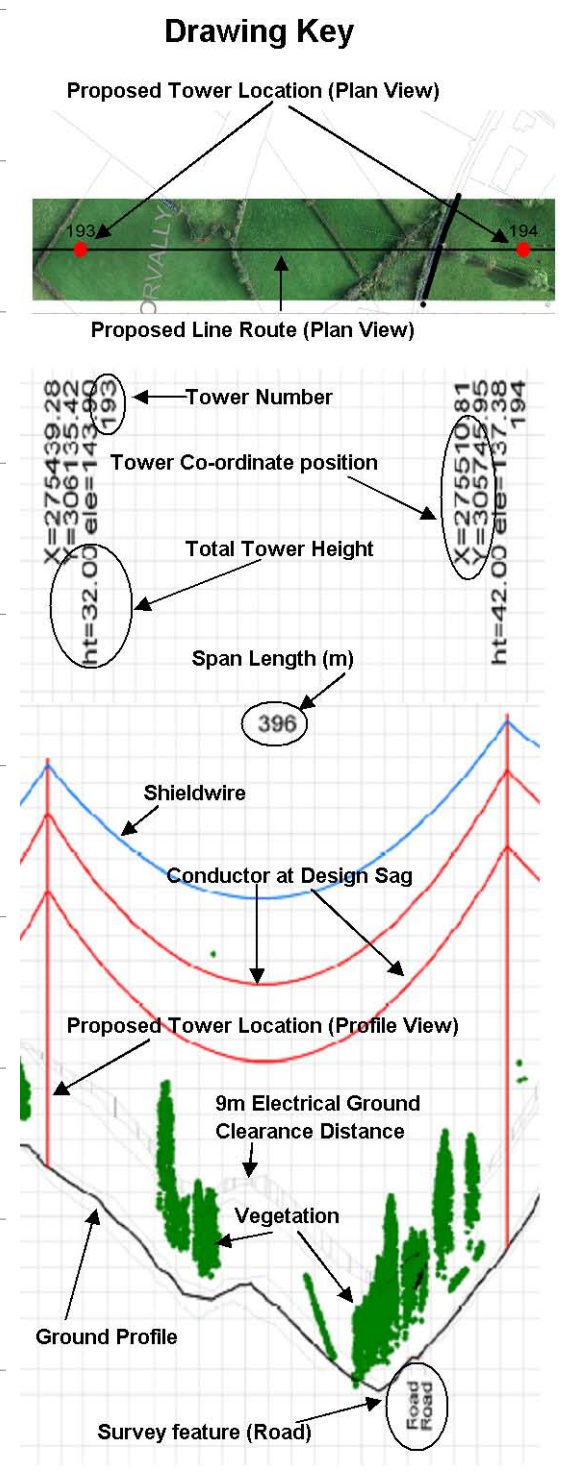


LiDAR data
flown in October 2013
(80m)

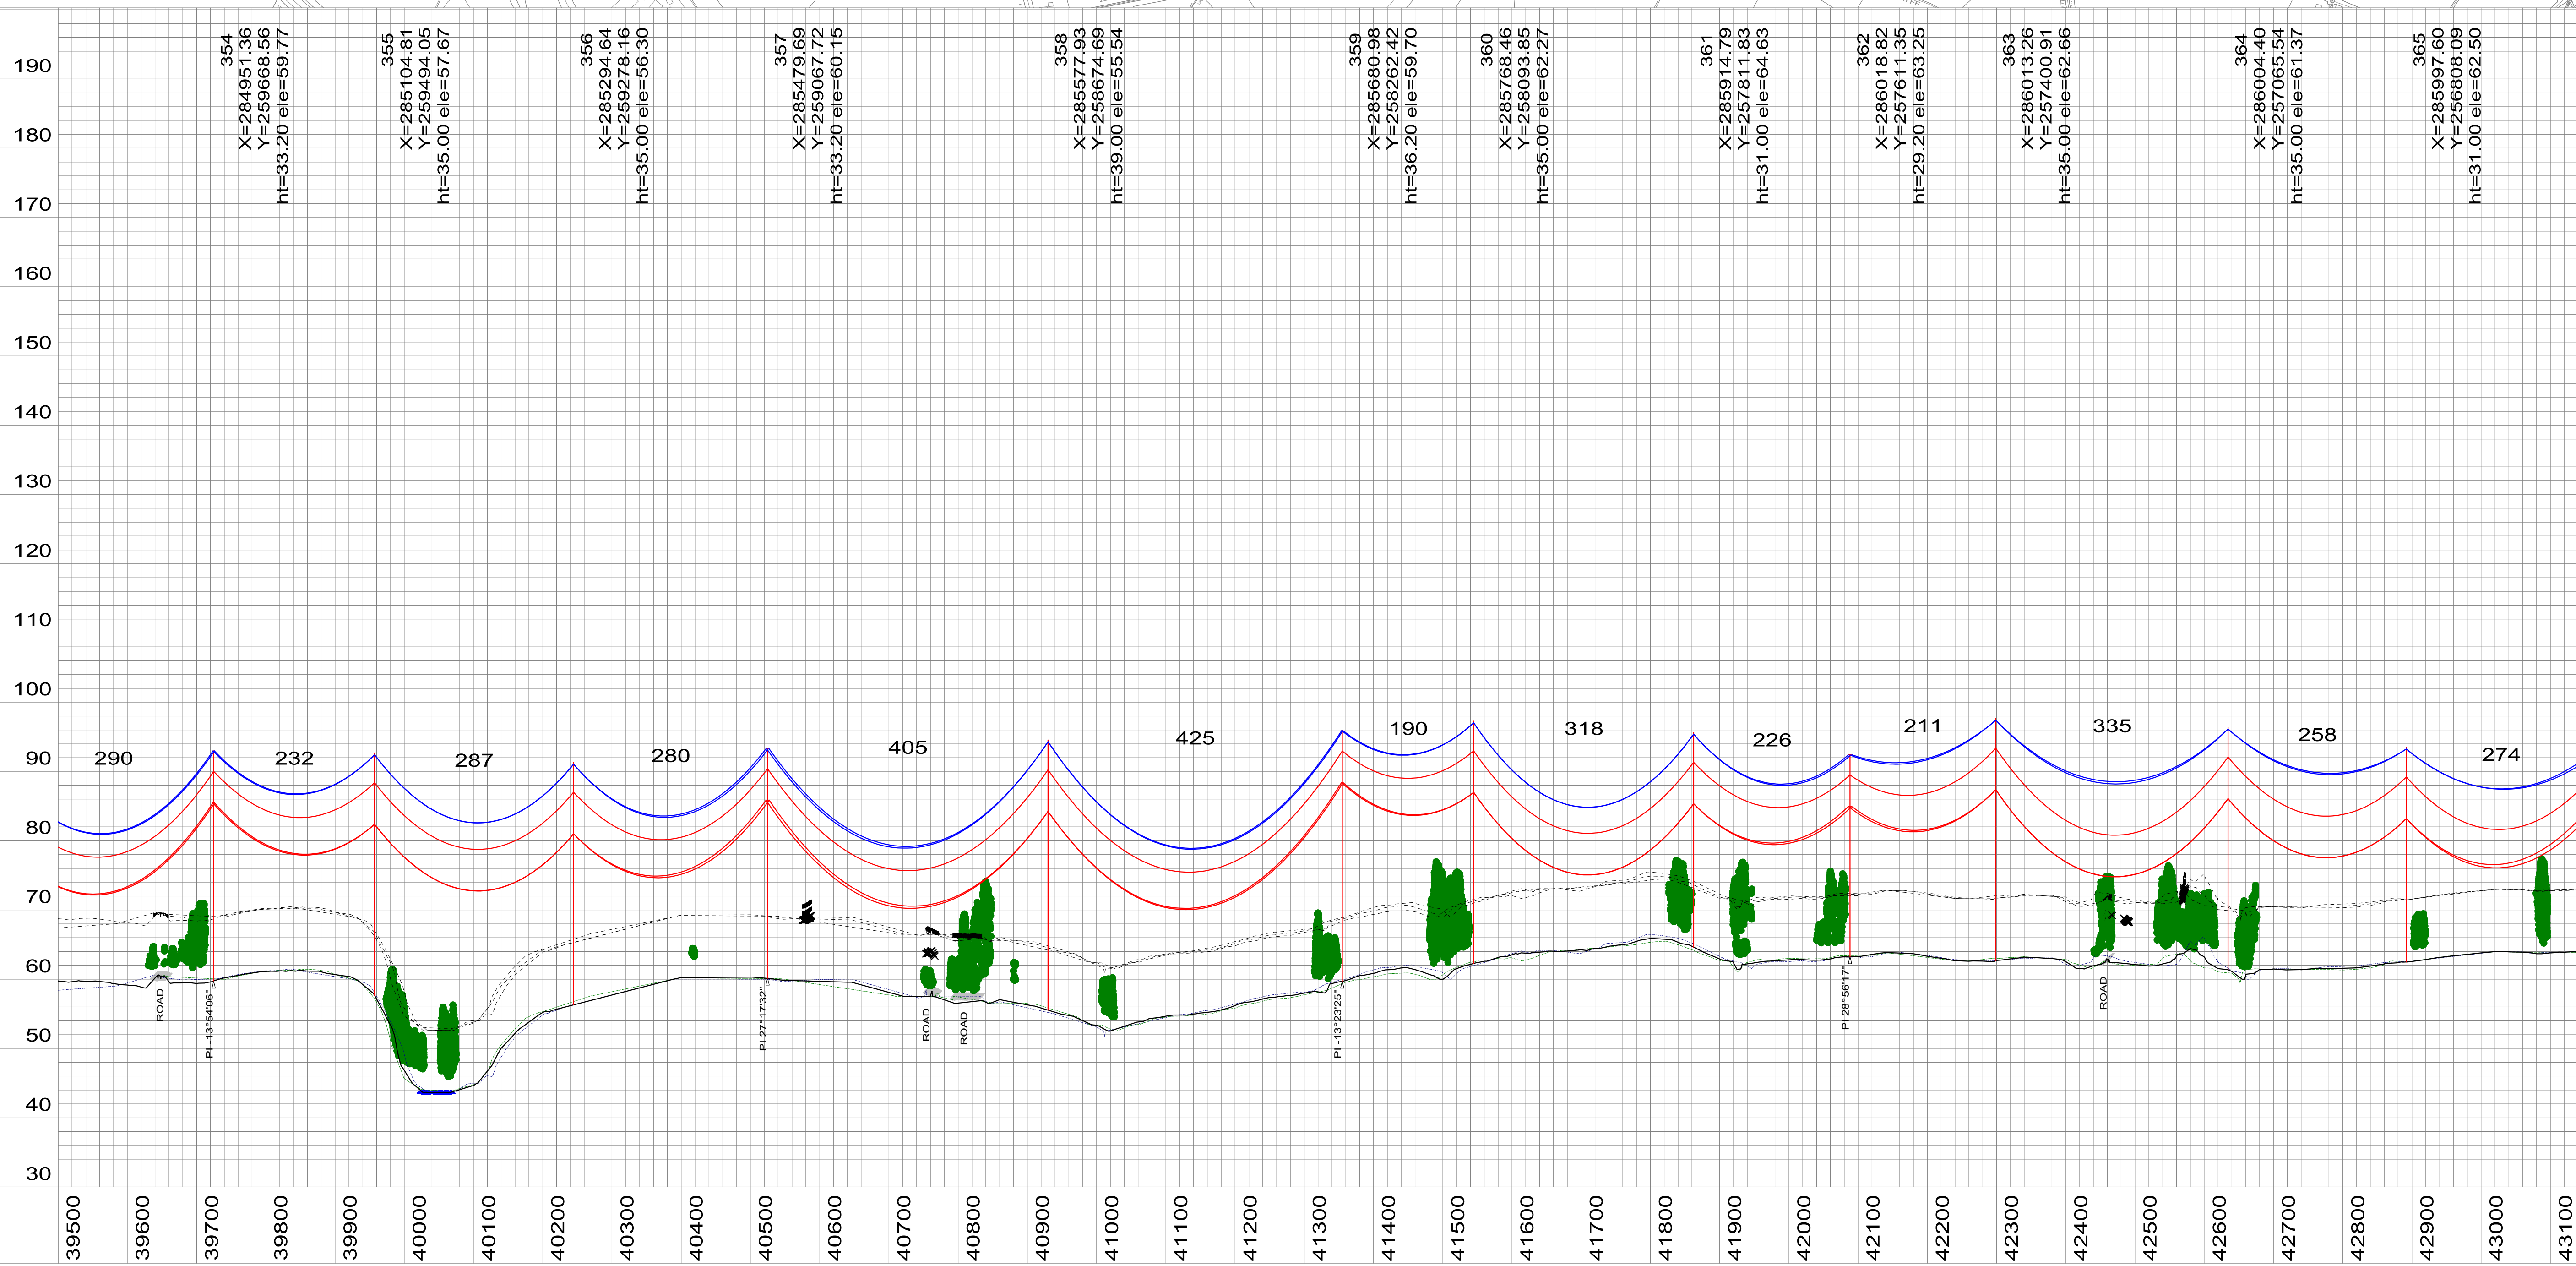

NOTES:
 1.- Figure dimensions only to be taken from this drawing. do not scale from this drawing.
 2.- Ordnance Survey Ireland Licence number EN 0061514.
 3.- All levels relate to Ordnance Survey datum at Malin Head."

DRAFT					 	SIZE: A1 SCALE: H= 1:5000 V= 1:500	CLIENT: 	PROJECT TITLE: NORTH-SOUTH 400 kV INTERCONNECTION DEVELOPMENT DRAWING TITLE: PROPOSED ROUTE MEATH AREA STUDY PLAN AND PROFILE DRAWINGS	GNFE Document: 20599100003 SHEET 27 of 32 CLIENT REF MT-005-027
2	DEC 14	CGV	BCP	RTJ	CIR	Planning ISSUED FOR			
ISSUE	DATE	DRAWN	PRJ.CTD	REVWD	APPRVD				