



50.0 m Horiz. Scale
5.0 m Vert. Scale

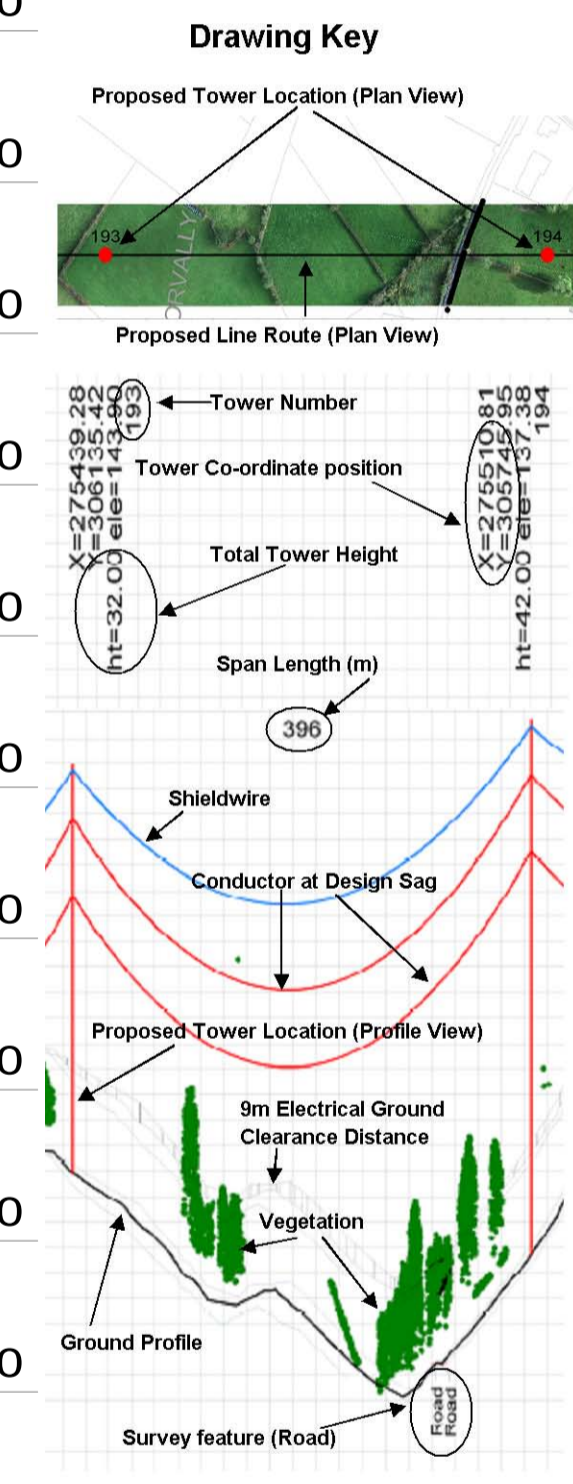

LiDAR data
flown in October 2013
(80m)

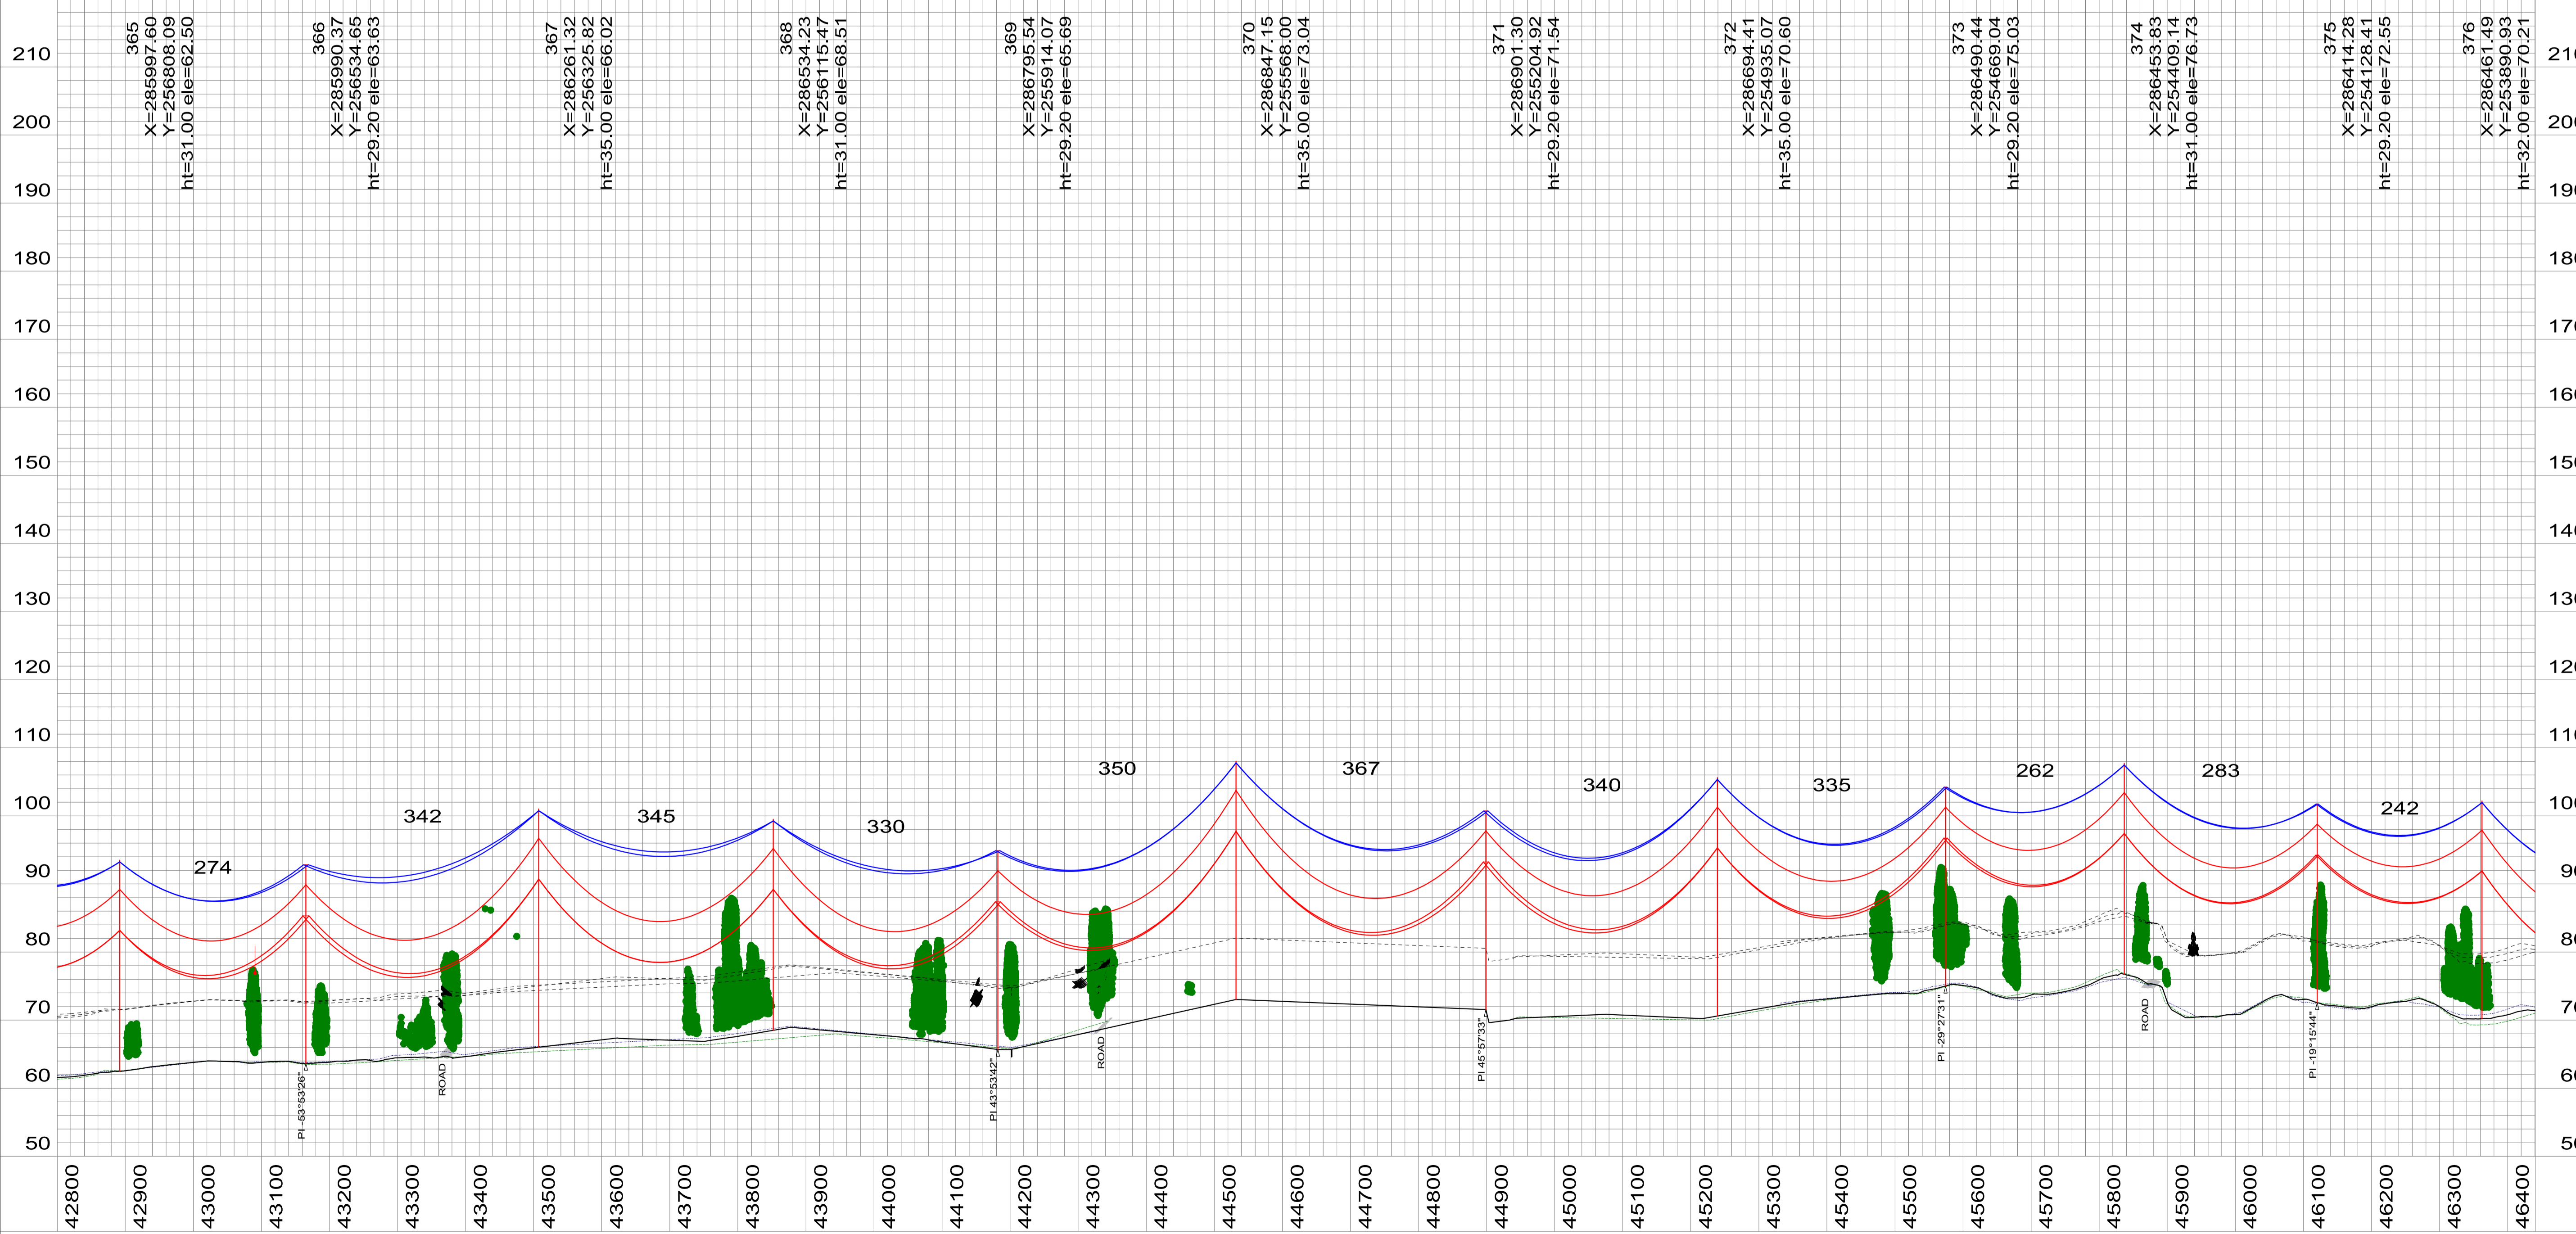

NOTES:
1.- Figure dimensions only to be taken from this drawing. do not scale from this drawing.
2.- Ordnance Survey Ireland Licence number EN 0061514.
3.- Ordnance Survey Ireland/Government of Ireland.
4.- All levels relate to Ordnance Survey datum at Malin Head."

DRAFT					gasNatural fenosa engineering		SIZE:	A1	CLIENT:		PROJECT TITLE:	NORTH-SOUTH 400 kV INTERCONNECTION DEVELOPMENT	GNFE Document:	20599100003
							SCALE:	H= 1:5000 V= 1:500	DRAWING TITLE:		PROPOSED ROUTE MEATH AREA STUDY PLAN AND PROFILE DRAWINGS	SHEET:	28 of 32	
2	DEC 14	CGV	BCP	RTJ	CIR	Planning					CLIENT REF	MT-005-028		
ISSUE	DATE	DRAWN	PRJ.CTD	REVWD	APPRVD	ISSUED FOR								