
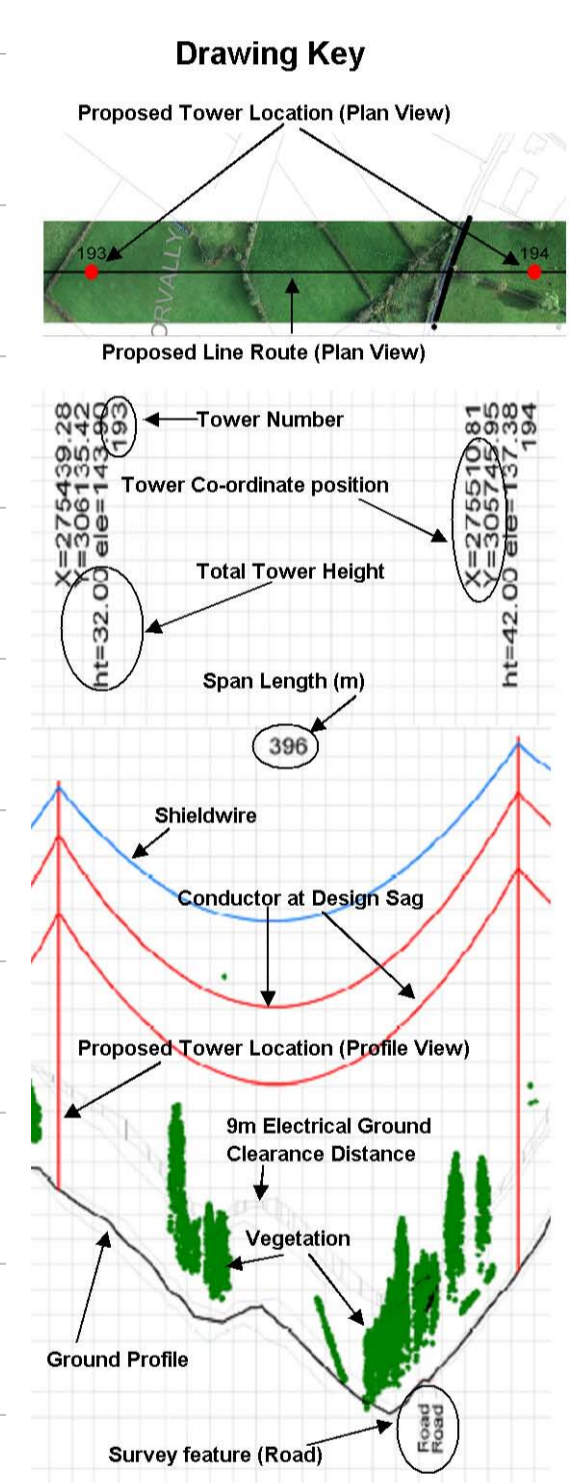


LiDAR data
flown in October 2013
(80m)

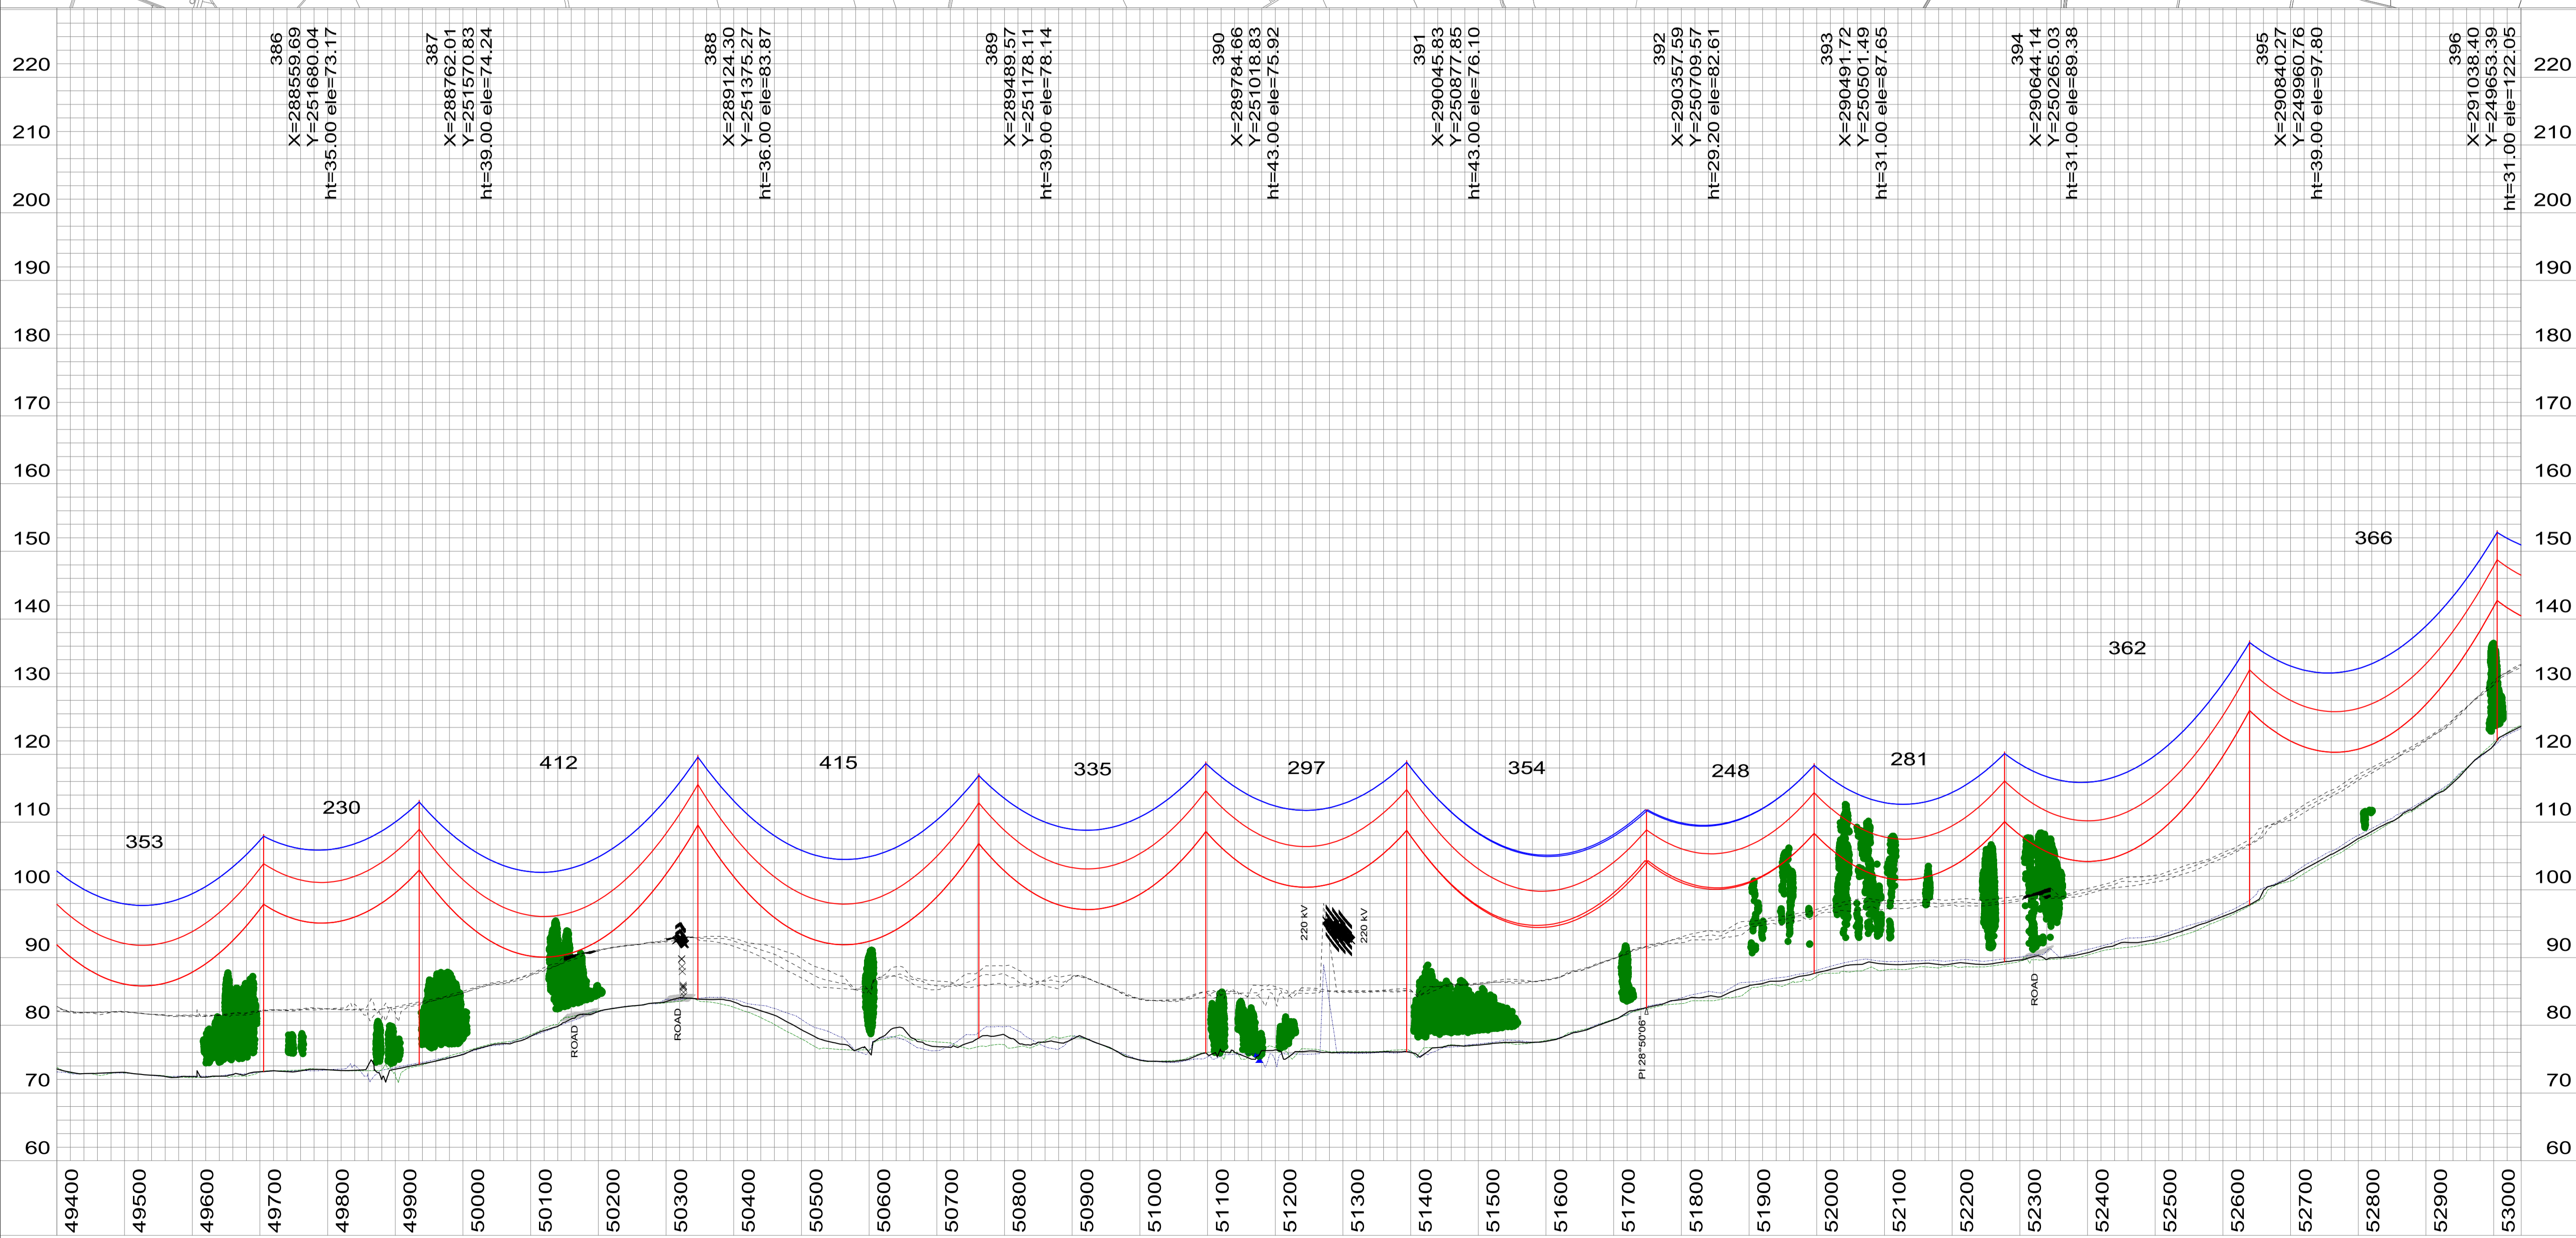

NOTES:
 1.- Figure dimensions only to be taken from this drawing. do not scale from this drawing.
 2.- Ordnance Survey Ireland Licence number EN 0061514.
 3.- Ordnance Survey Ireland/Government of Ireland.
 4.- All levels relate to Ordnance Survey datum at Malin Head."

DRAFT					
2	DEC 14	CGV	BCP	RTJ	CIR
ISSUE	DATE	DRAWN	PRJCTD	REVWD	APPRVD
					Planning
					ISSUED FOR

gasNatural fenosa engineering

Patrick J. Tobin & Co. Ltd.

SIZE: A1
 SCALE: H= 1:5000, V= 1:500

PROJECT TITLE: NORTH-SOUTH 400 kV INTERCONNECTION DEVELOPMENT
 DRAWING TITLE: PROPOSED ROUTE MEATH AREA STUDY PLAN AND PROFILE DRAWINGS

GNFE Document: 20599100003
 SHEET: 30 of 32
 CLIENT REF: MT-005-030