



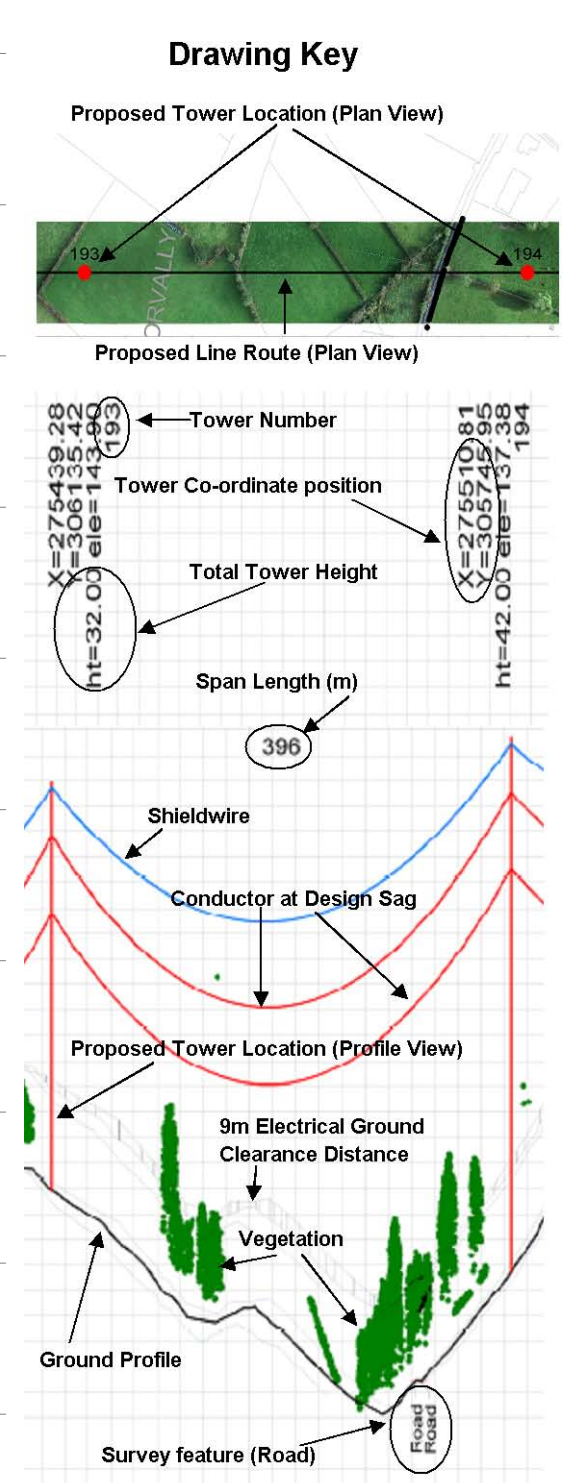

50.0 m Horiz. Scale
5.0 m Vert. Scale

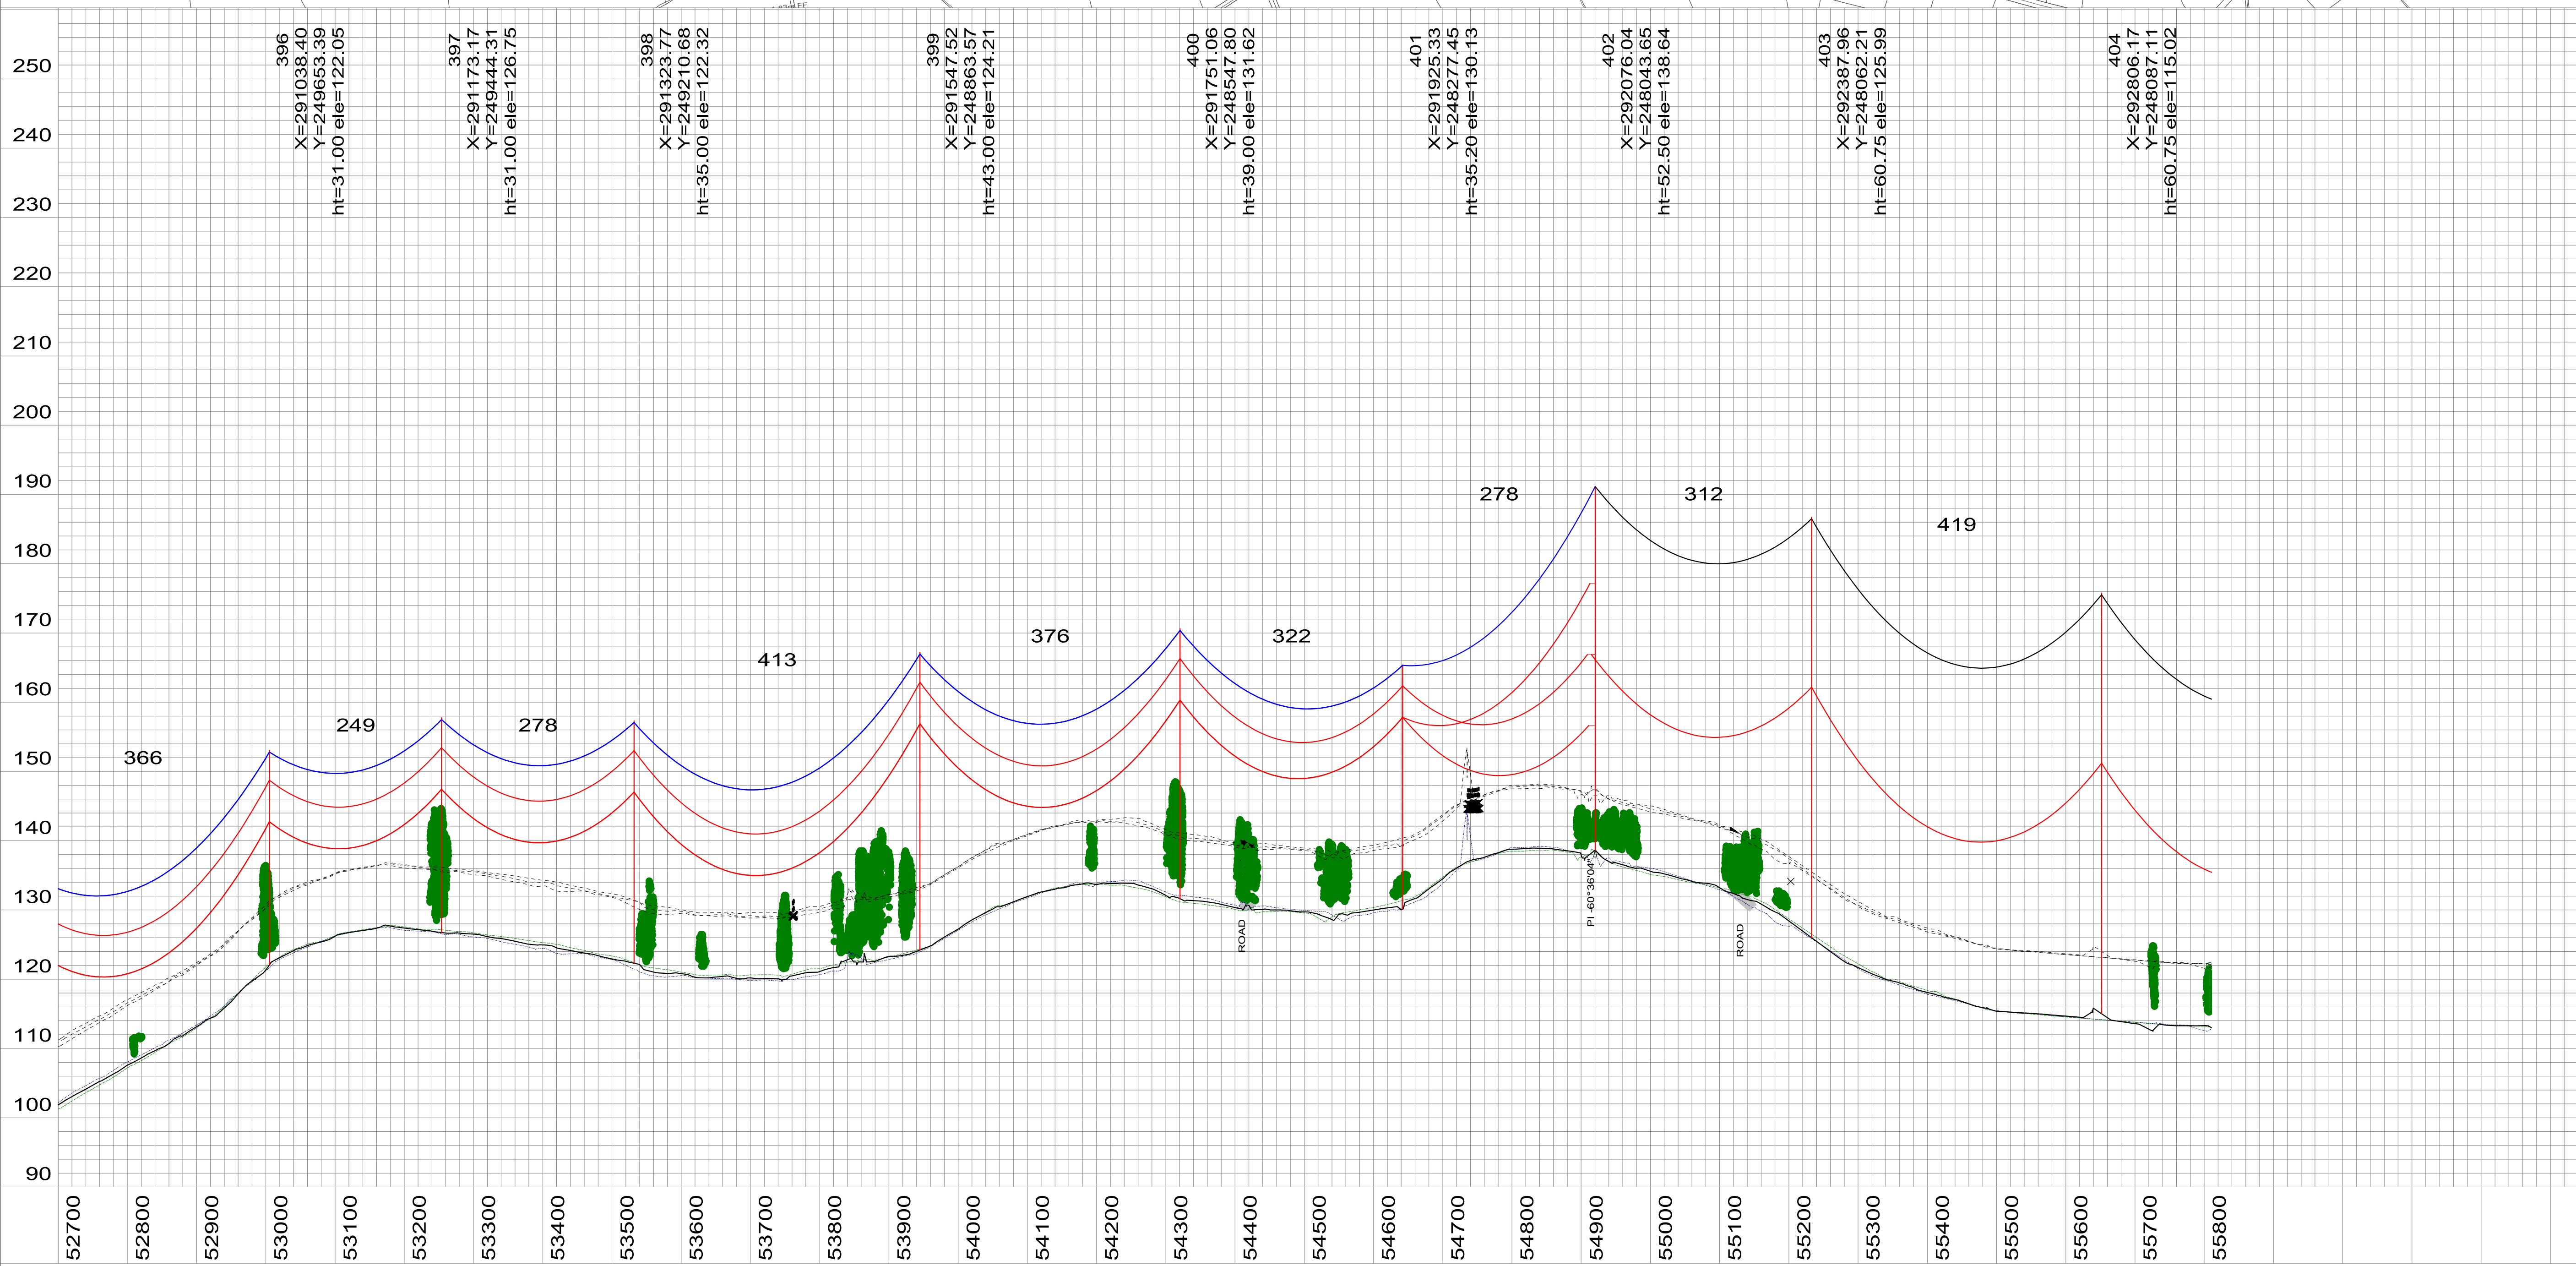

LiDAR data
flown in October 2013
(80m)



NOTES:
1.- Figure dimensions only to be taken from this drawing. do not scale from this drawing.
2.- Ordnance Survey Ireland Licence number EN 0061514. © Ordnance Survey Ireland/Government of Ireland.
3.- All levels relate to Ordnance Survey datum at Malin Head."

DRAFT



SIZE: A1
SCALE: H= 1:5000 V= 1:500



PROJECT TITLE: NORTH-SOUTH 400 kV INTERCONNECTION DEVELOPMENT
DRAWING TITLE: PROPOSED ROUTE MEATH AREA STUDY PLAN AND PROFILE DRAWINGS

GNFE Document: 20599100003
SHEET 31 of 32
CLIENT REF MT-005-031

2	DEC 14	CGV	BCP	RTJ	CIR	Planning
ISSUE	DATE	DRAWN	PRJCTD	REVWD	APPRVD	ISSUED FOR