




50.0 m Horiz. Scale


5.0 m Vert. Scale



LiDAR data  
flown in October 2013  
(80m)

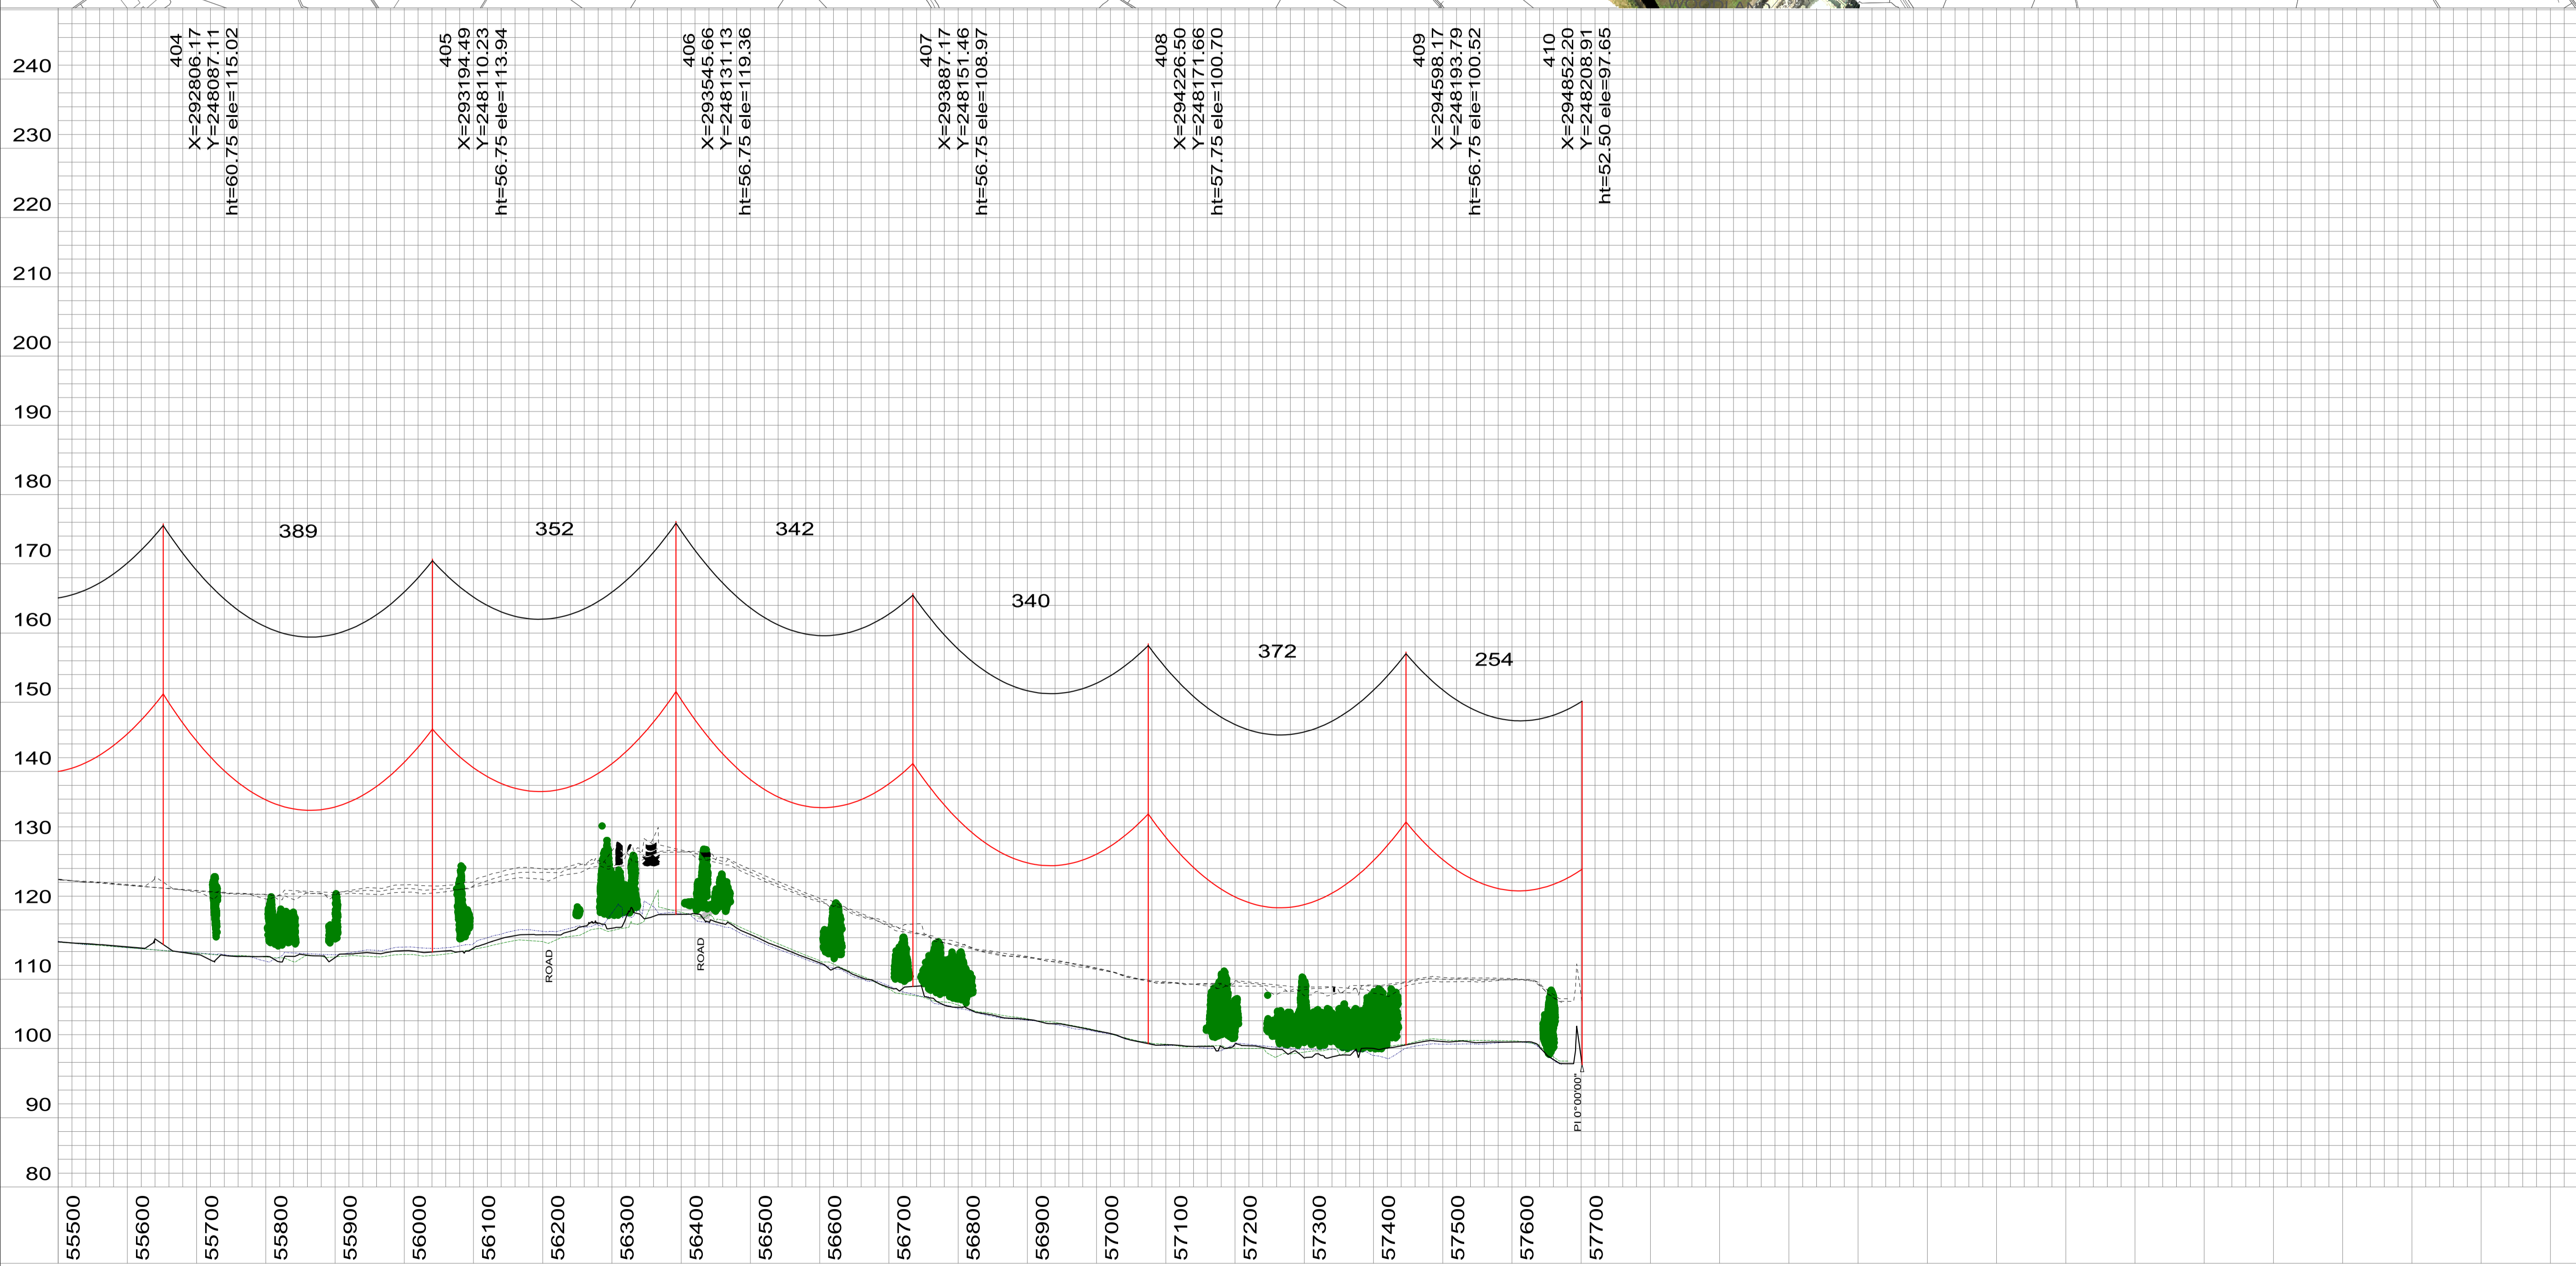

Drawing Key

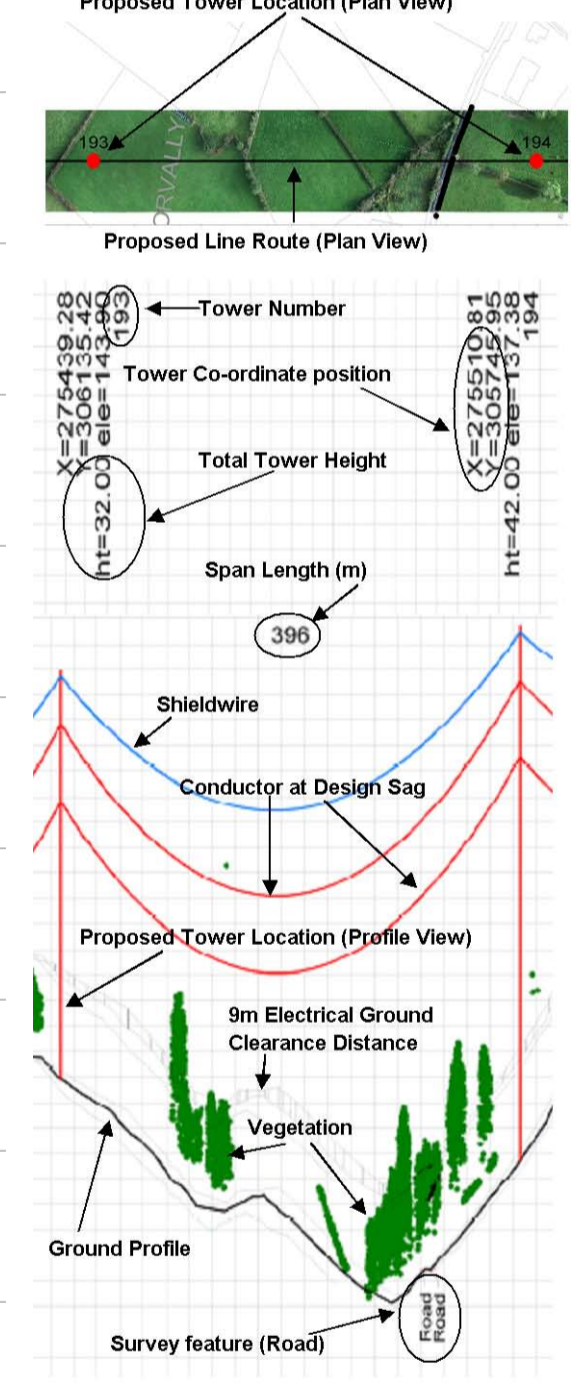

NOTES:  
 1.- Figure dimensions only to be taken from this drawing - do not scale from this drawing.  
 2.- Ordnance Survey Ireland Licence number EN 0061514.  
 3.- Ordnance Survey Ireland/Government of Ireland.  
 4.- All levels relate to Ordnance Survey datum at Malin Head.

<b>DRAFT</b>					
2	DEC 14	CGV	BCP	RTJ	CIR
ISSUE	DATE	DRAWN	PRJCTD	REVWD	APPRVD
					Planning
					ISSUED FOR

gasNatural fenosa engineering

Patrick J. Tobin & Co. Ltd.

SIZE: A1  
 SCALE: H= 1:5000, V= 1:500

PROJECT TITLE: NORTH-SOUTH 400 kV INTERCONNECTION DEVELOPMENT  
 DRAWING TITLE: PROPOSED ROUTE MEATH AREA STUDY PLAN AND PROFILE DRAWINGS

GNFE Document: 20599100003  
 SHEET: 32 of 32  
 CLIENT REF: MT-005-032