

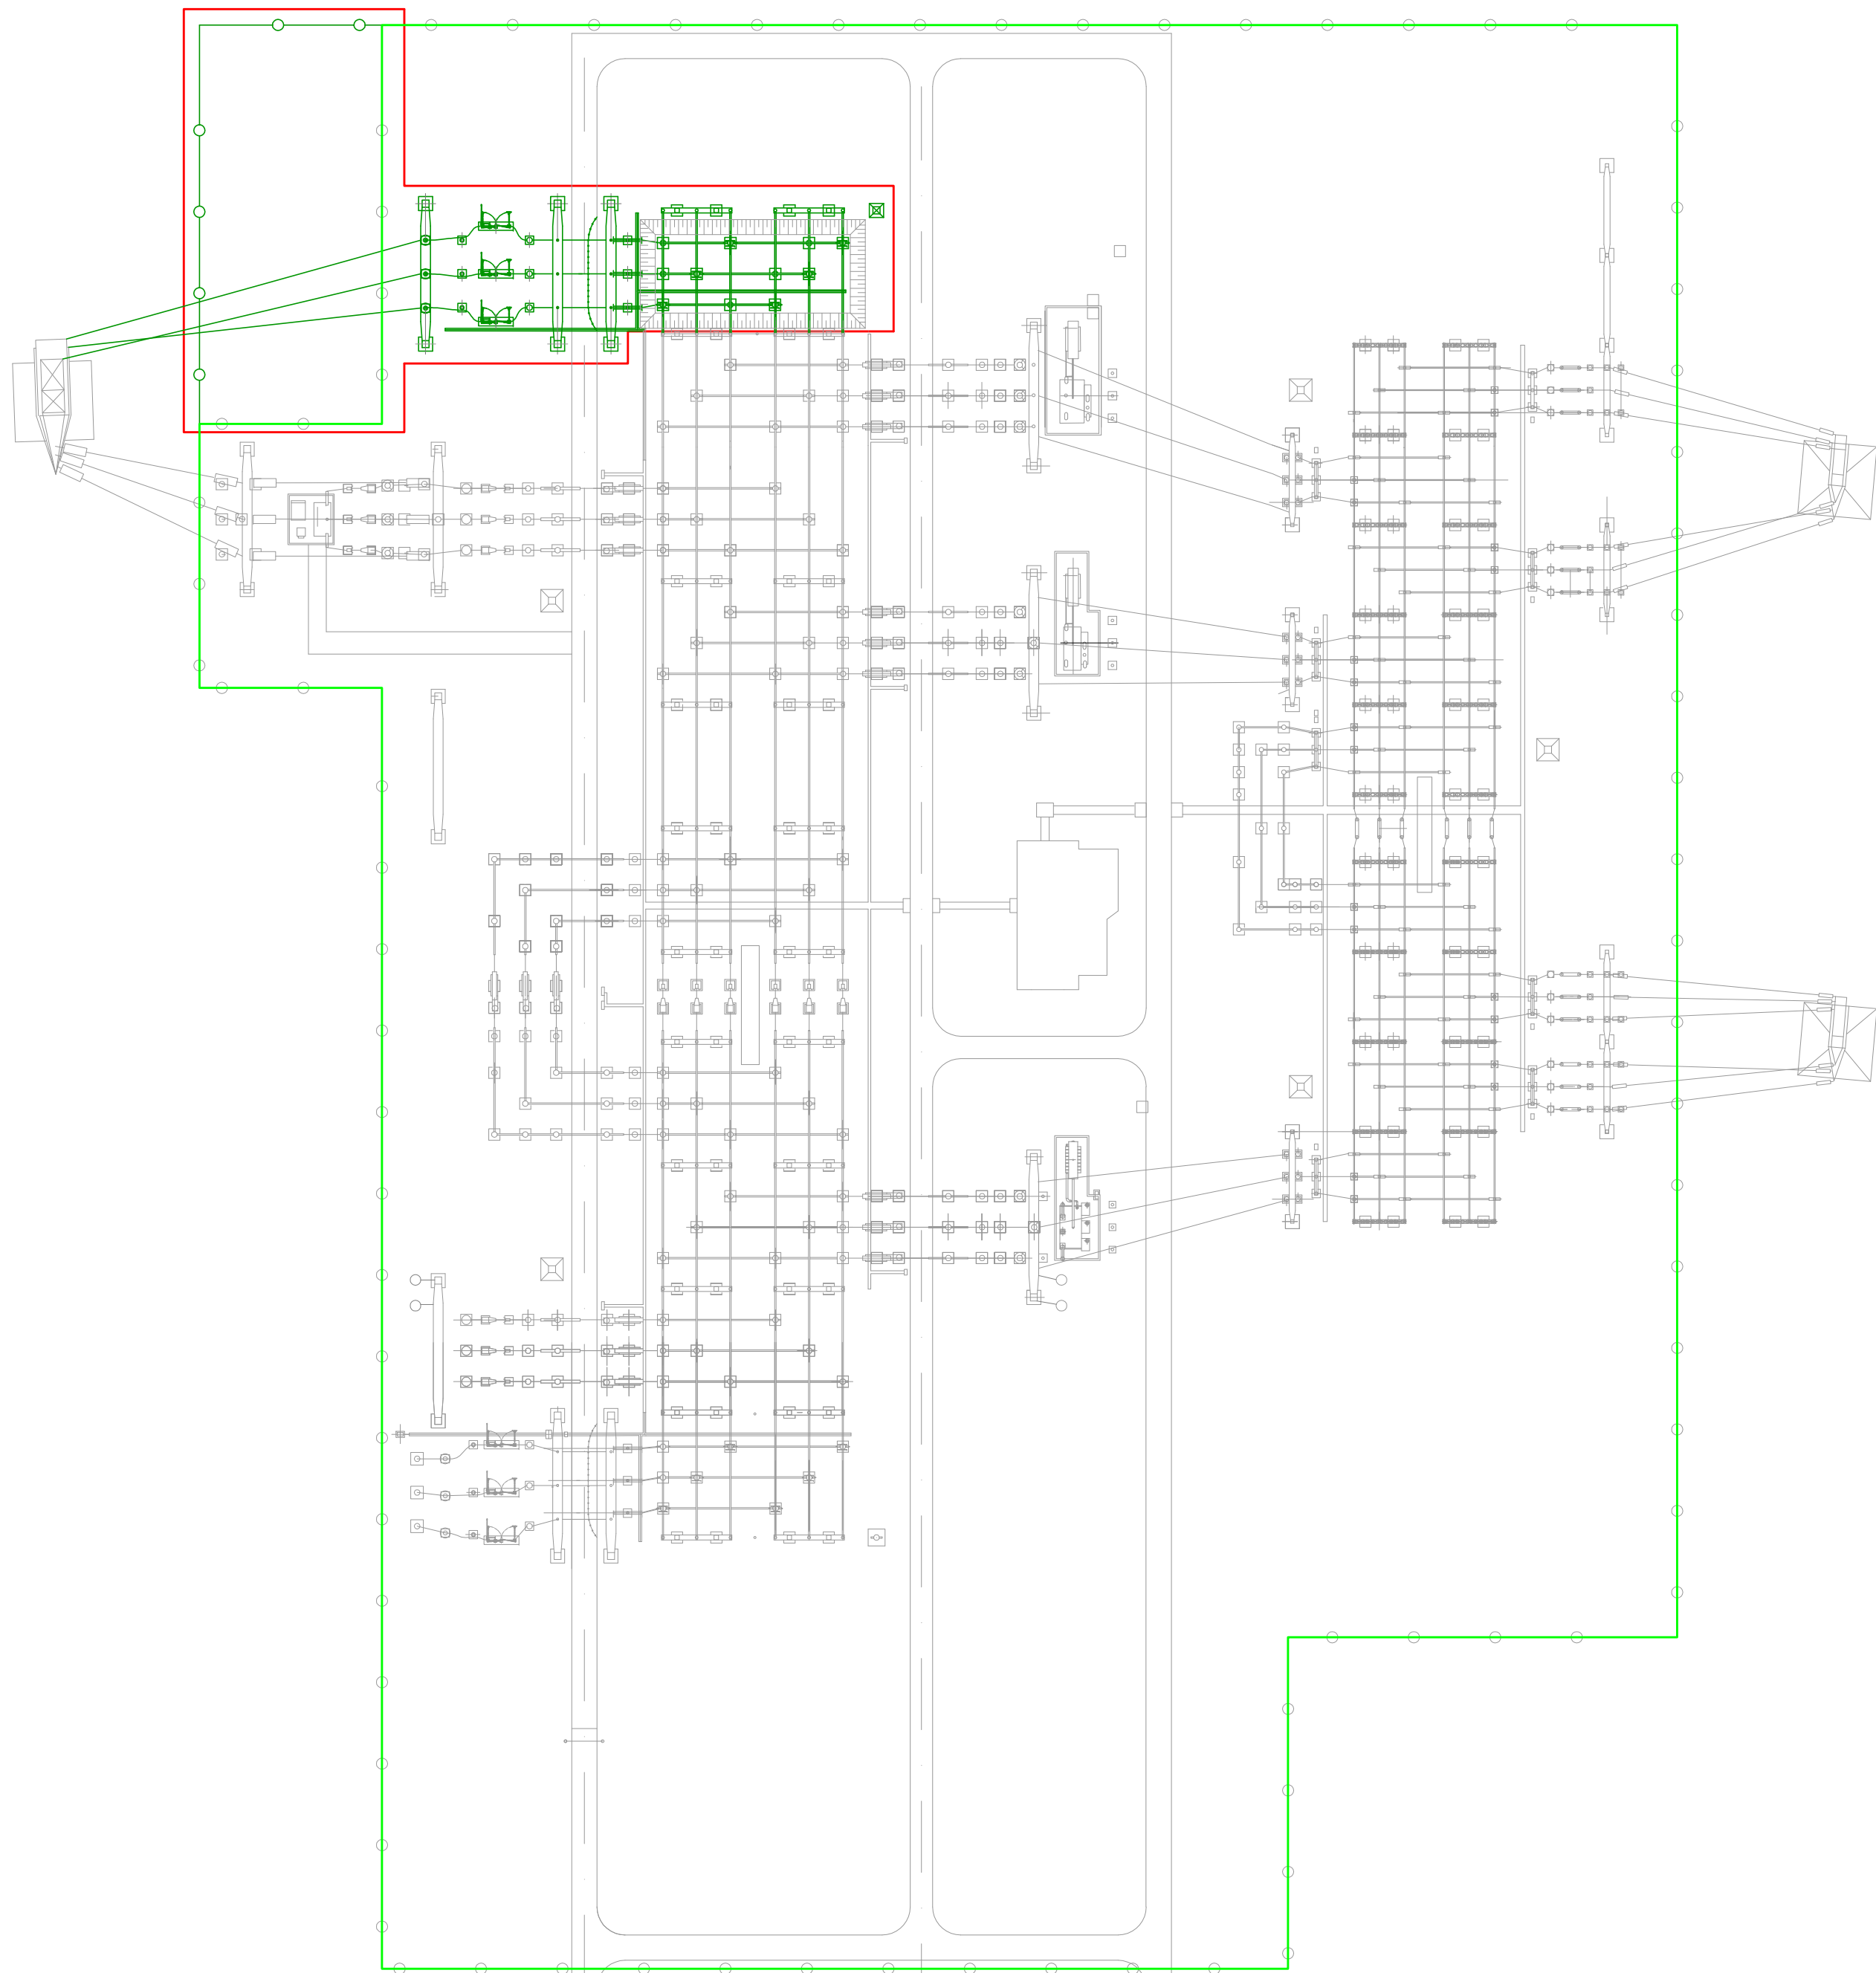


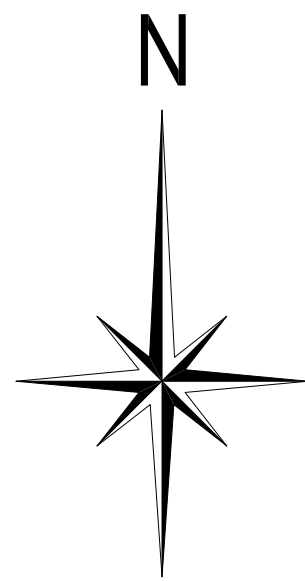

Note:
For site layout plan @ 1:500
refer to Planning Drawing Reference: MT-006-003.

For sections and further details
refer to Planning Drawing Reference: MT-006-004.

OVERALL SITE PLAN
Scale 1:1,000

 

REGIONAL SITE LOCATION PLAN
Scale 1:25,000



LEGEND:

- Woodland Substation Planning Area
- Existing Woodland Substation Boundary
- ESB Property Boundary
- Existing 400 kV Double Circuit Line
- Existing Equipment
- Proposed Equipment
- Site Notice Location

NOTES:

- FIGURED DIMENSIONS ONLY TO BE TAKEN FROM THIS DRAWING.
- ALL LEVELS SHOWN RELATE TO ORDNANCE SURVEY DATUM AT MALIN HEAD
- OS DISCOVERY SHEET NO: 2824

Ordnance Survey Ireland Licence number EN 0061515.
© Ordnance Survey Ireland/Government of Ireland

Rev	Date	Description	By	Chkd.
B	May 2015	UPDATE FOLLOWING DESIGN REVIEW	MN	DG
A	Jan. '14	PLANNING ISSUE	MN	DG

Client:



Project:

NORTH - SOUTH 400 kV
INTERCONNECTION DEVELOPMENT

Title:

MEATH STUDY AREA (MSA)
WOODLAND 400 kV
SUBSTATION
OVERALL SITE LAYOUT PLAN

Scale @ A1:

AS SHOWN

Prepared by:

Checked:

Date:

M. Nolan

D. Grehan

May 2015

Project Director:

D. Grehan

Planning Dwg. Ref: MT-006-002



TOBIN Consulting Engineers,
Block 10-4, Blanchardstown Corporate Park,
Dublin 15, Ireland.
tel: +353-(0)1-8030406
fax: +353-(0)1-8030409
e-mail: dublin@tobin.ie
www.tobin.ie

TOBIN Consulting Engineers will not be liable for any use of this document for any purpose other than that for which it was originally prepared and provided. Except where specifically and explicitly agreed in writing by TOBIN Consulting Engineers, no part of this document may be reproduced or transmitted in any form and this document shall not be relied upon by any third party for any purpose.

Drawing No.:

6244-2053

Revision:

B