


Notes

1. For planning purposes only. Not for construction.
2. All dimensions are in metres unless otherwise noted.
3. Where levels are shown, all levels are in metres above Malin Head datum.

Key to symbols

 

Reference drawings

229100428-MMD-00-XX-DR-E-1100	Site Location Plan - Key Plan
229100428-MMD-00-XX-DR-E-2998	Converter Station Compound Overall Site Layout
229100428-MMD-00-XX-DR-E-3034	Converter Station Store Building - Plan and Section

Rev	Date	Drawn	Description	Ch'k'd	App'd
PL1	25/06/2021	SHY	Issued for Planning	DH	TK

MOTT MACDONALD


South Block
Rockfield
Dundrum
Dublin 16
Ireland
T +353 (0)1 291 6700
F
W www.mottmac.com




Title
**Celtic Interconnector
Converter Station
Store Building
Elevations**

Designed	I. Eustace	Eng check	D. Hassett
Drawn	B. Zulueta	Coordination	D. Monaghan
Dwg check	D. Monaghan	Approved	T. Keane
Scale at A1	Status	Rev	Security
1:100	APR	PL1	STD


Drawing Number
229100428-MMD-00-XX-DR-E-3035

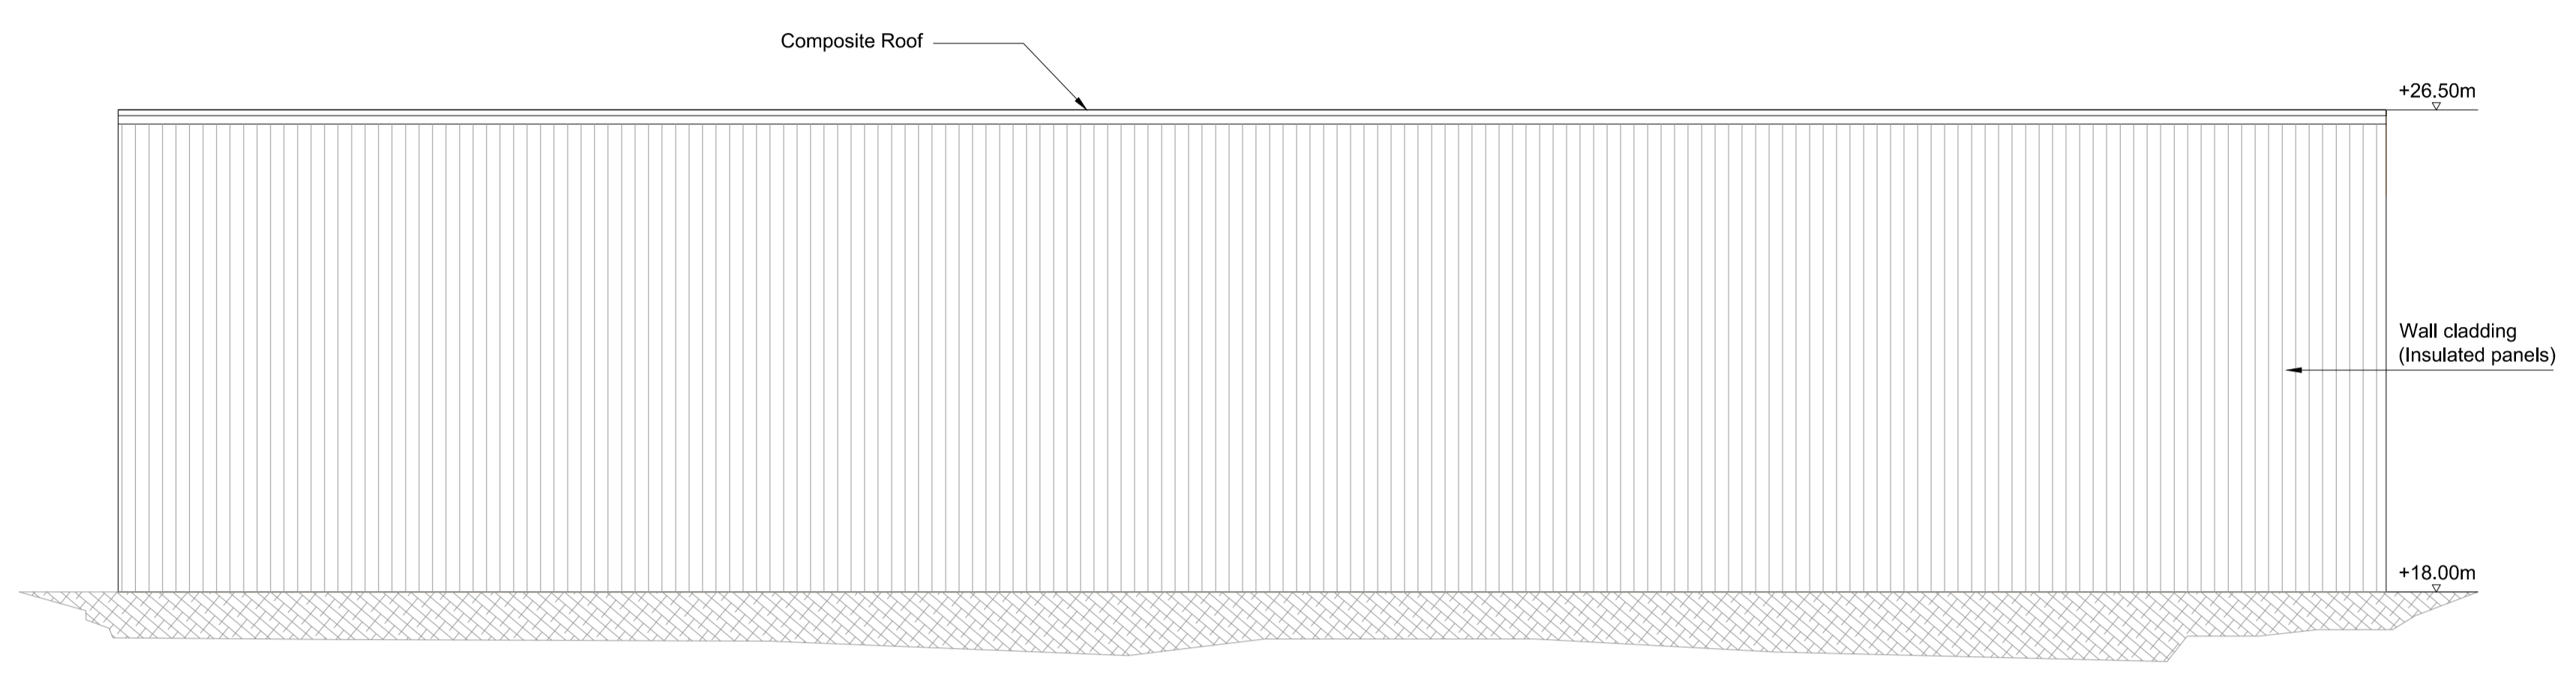


North Elevation
1:100

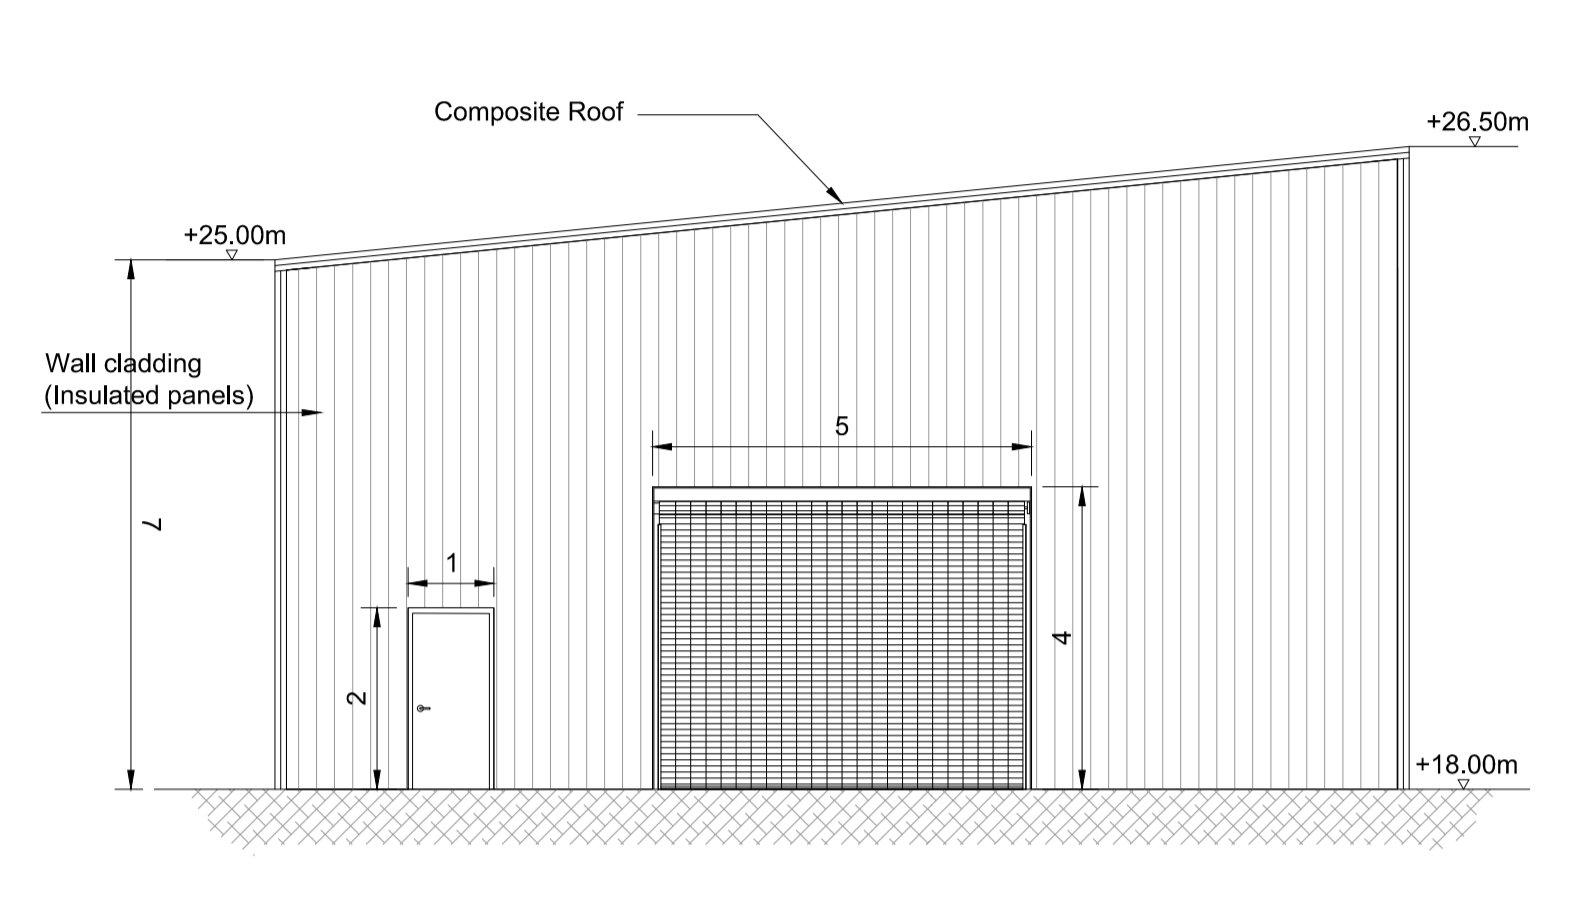

East Elevation
1:100

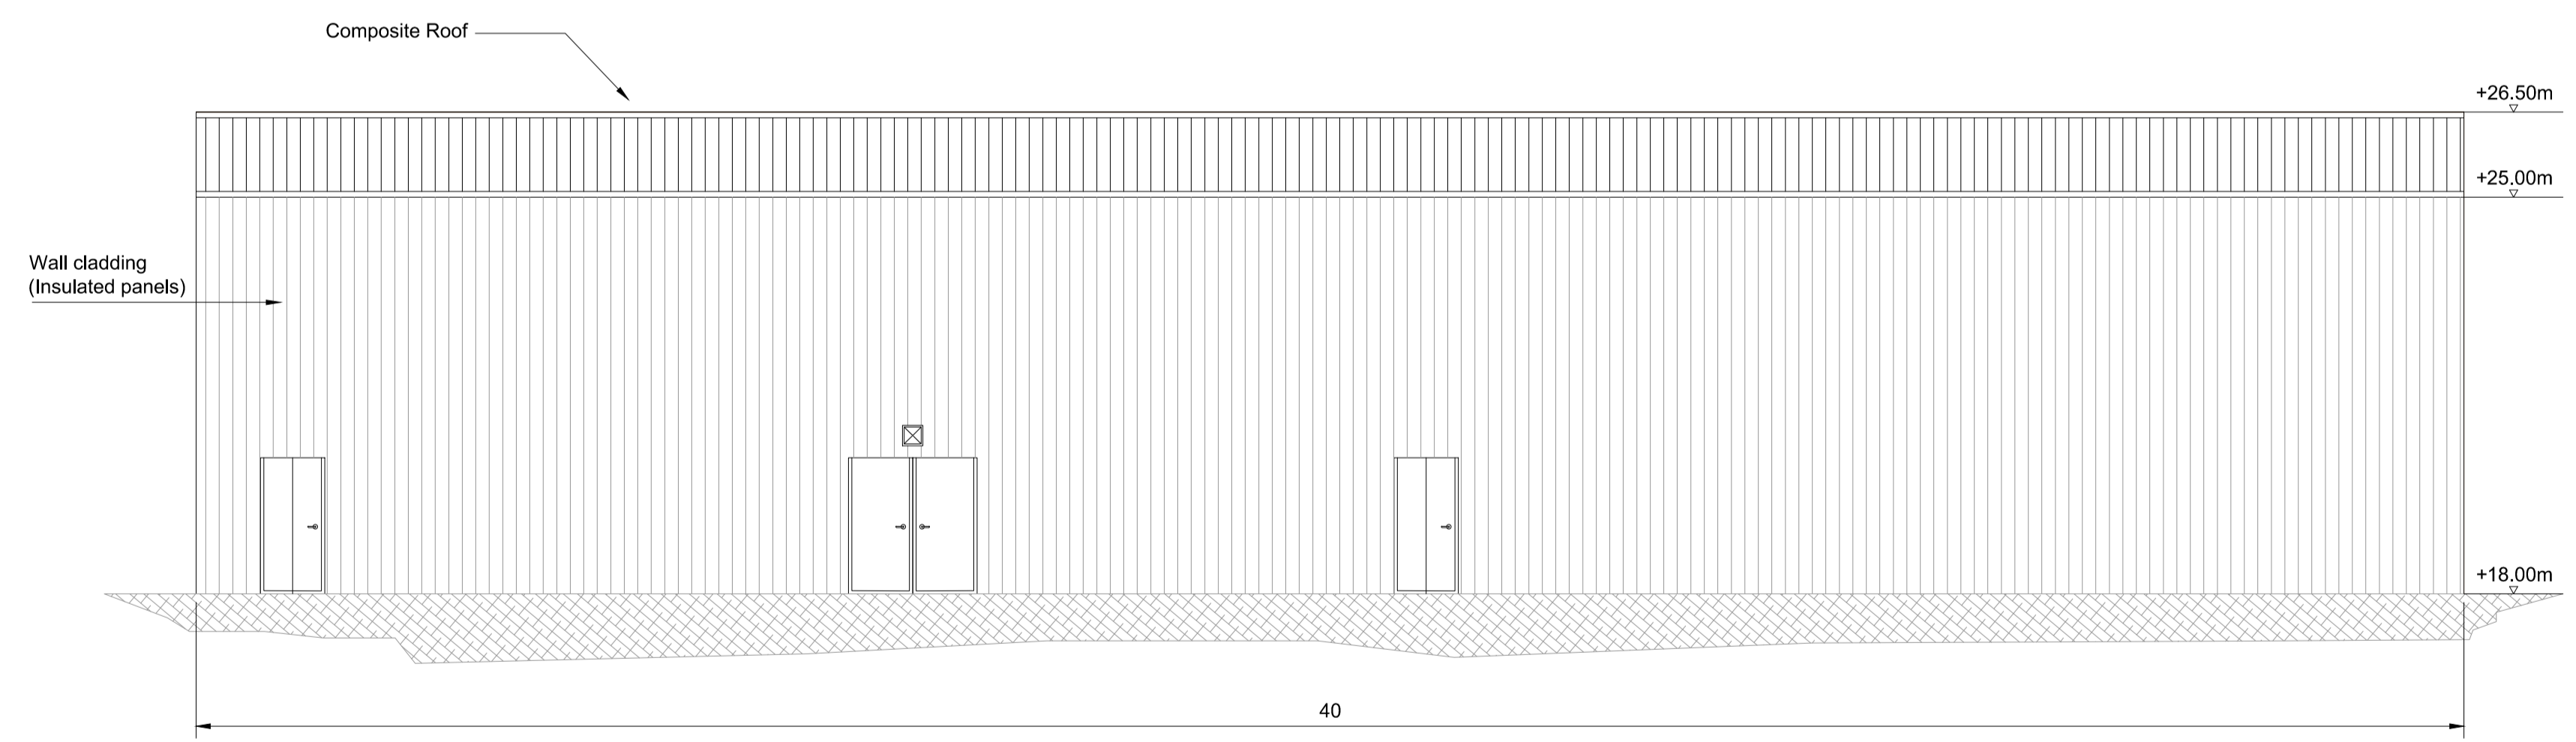

South Elevation
1:100

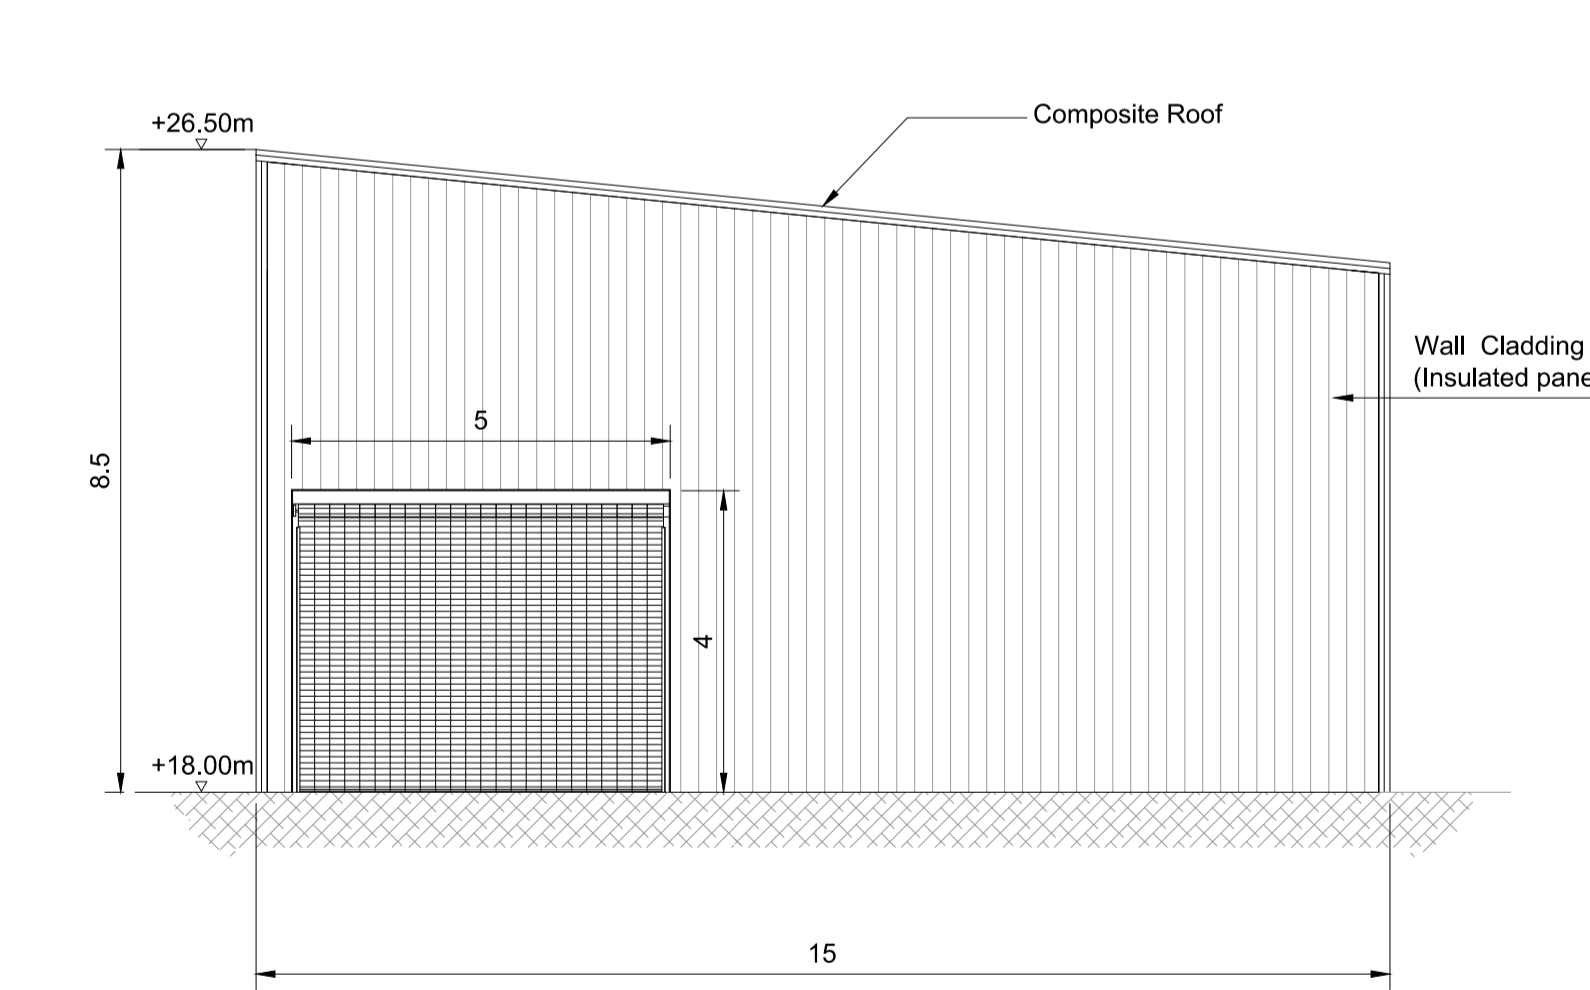

West Elevation
1:100