




Converter Station (Alternative 2) - North Elevation Scale 1:250

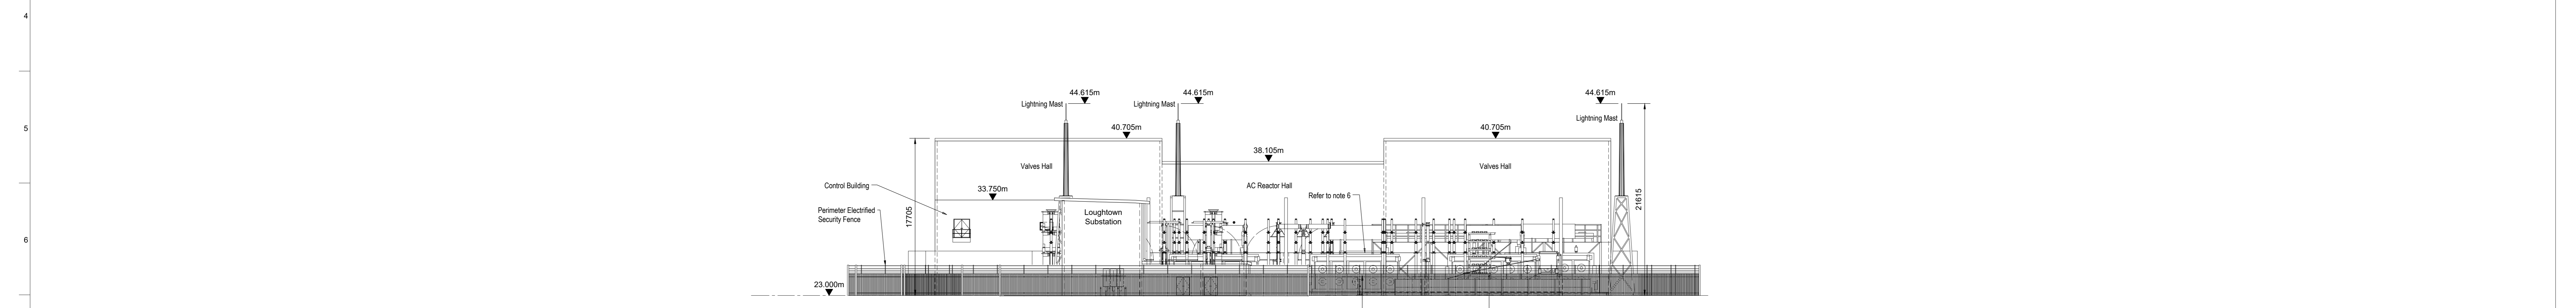

Converter Station (Alternative 2) - West Elevation Scale 1:250

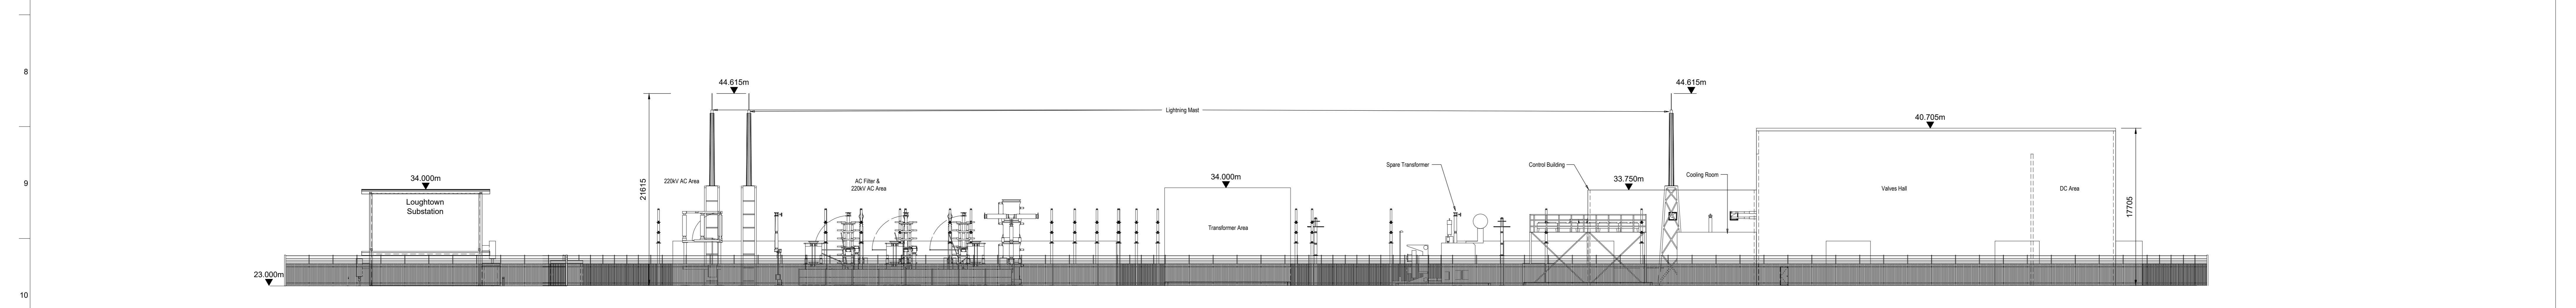


Converter Station (Alternative 2) - South Elevation Scale 1:250

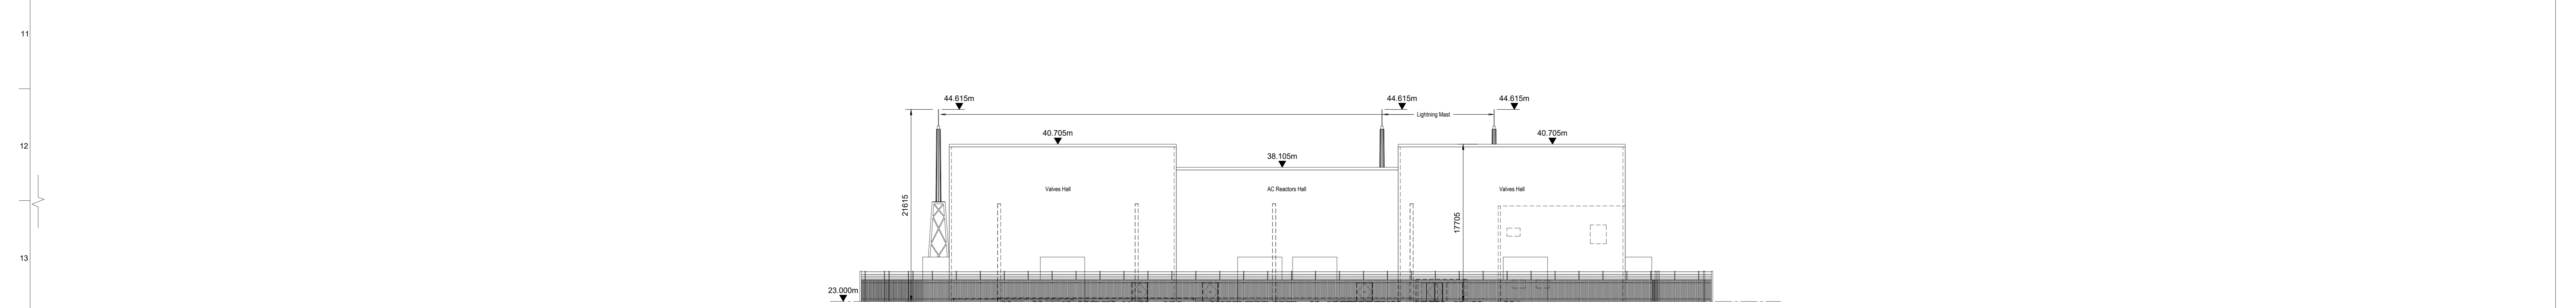

Converter Station (Alternative 2) - East Elevation Scale 1:250

WORKING DRAFT ARUP

- Notes**
- All dimensions in metres unless noted otherwise.
 - Do not scale, use figured dimensions only.
 - Drawings for planning purposes only, not for bid or construction.
 - Land levels shown relate to Ordnance Datum Mean head unless otherwise noted.
 - Coordinates shown are to Irish Transverse Mercator in metres.
 - All operational Transformers are enclosed in Acoustic Enclosures in accordance with the Project Noise Abatement Criteria.

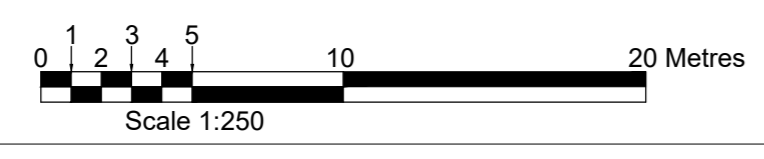

PL2	10/06/20	EG	SOS	EJL
Issued for Planning				
PL1	13/03/20	SB	MM	EJL
Issued for Planning				
Rev	Date	By	Chkd	Appd



Client
Greenlink Interconnector

Drawing Title
Great Island Converter Station Alternative 2 Elevations

Scale of A0 1:250

Role	Civil
Subsidiary	Planning
Drawn by	246369
Checked by	PL2
Name	C-CS-009