

01 GROUND FLOOR PLAN
0216 1:500 @A1

BIKE PARKING SCHEDULE:

ALL BIKE STORES (LONG STAY):	
CARGO/LARGER NON-STANDARD:	15
SHEFFIELD STAND(LOWER LEVEL):	164
STACKED SPACES (ABOVE):	166
TOTAL:	345

EXTERNAL SPACES (SHORT STAY):	
CARGO/LARGER NON-STANDARD:	10
SHEFFIELD STAND:	100
TOTAL:	110


EXTERNAL SPACES (CRECHE):	
SHEFFIELD STAND:	10
TOTAL:	10

TOTAL CYCLE SPACES PROPOSED:	465
5% CARGO/LARGER NON-STANDARD CYCLES	23




EXAMPLE OF STACKING SYSTEM PROPOSED WITH SHEFFIELD STANDS AT LOW LEVEL AND STACKING SYSTEM ABOVE

STORE A:
CARGO/LARGER NON-STANDARD: 7
SHEFFIELD STAND(LOWER LEVEL): 72
STACKED SPACES (ABOVE): 72

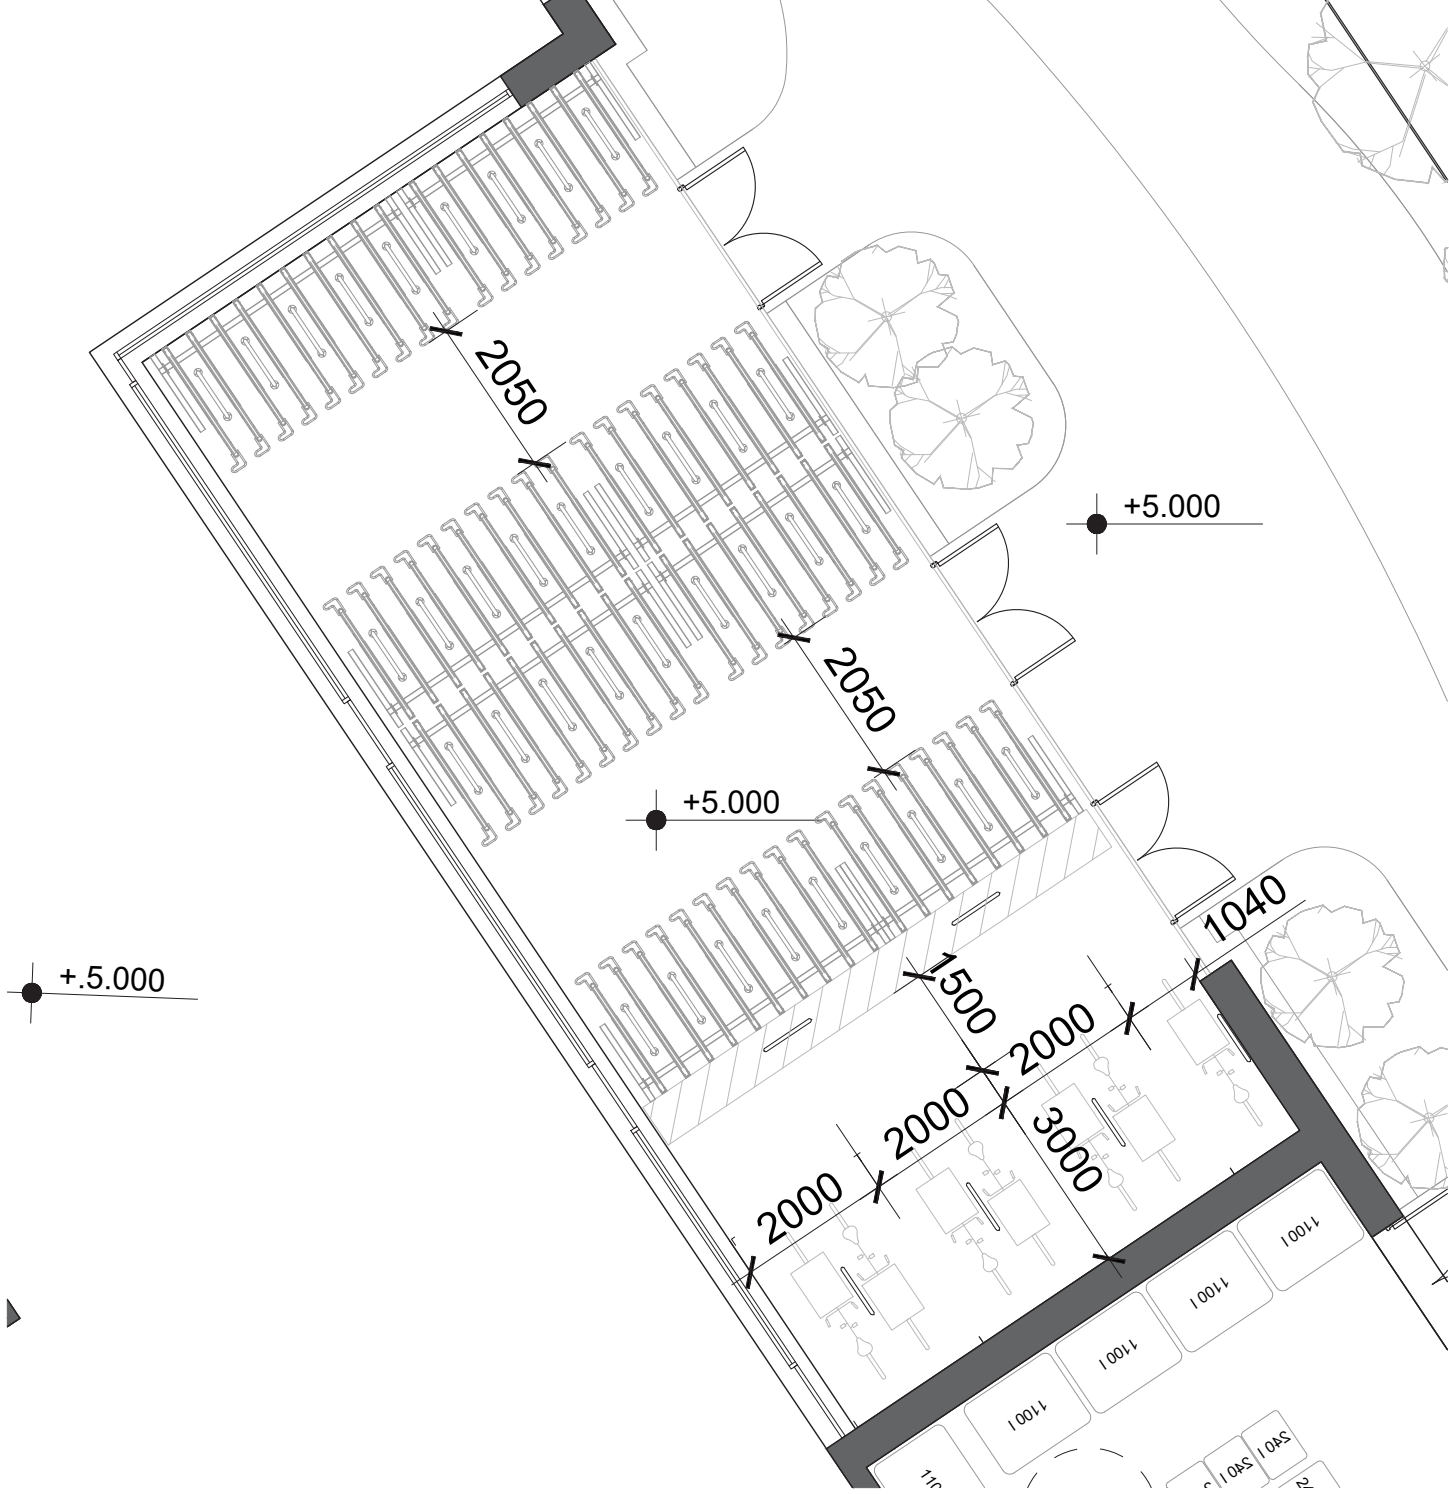


02 LOWER GROUND FLOOR PLAN
0216 1:100 @A1

STORE B:
CARGO/LARGER NON-STANDARD: 6
SHEFFIELD STAND(LOWER LEVEL): 34
STACKED SPACES (ABOVE): 34

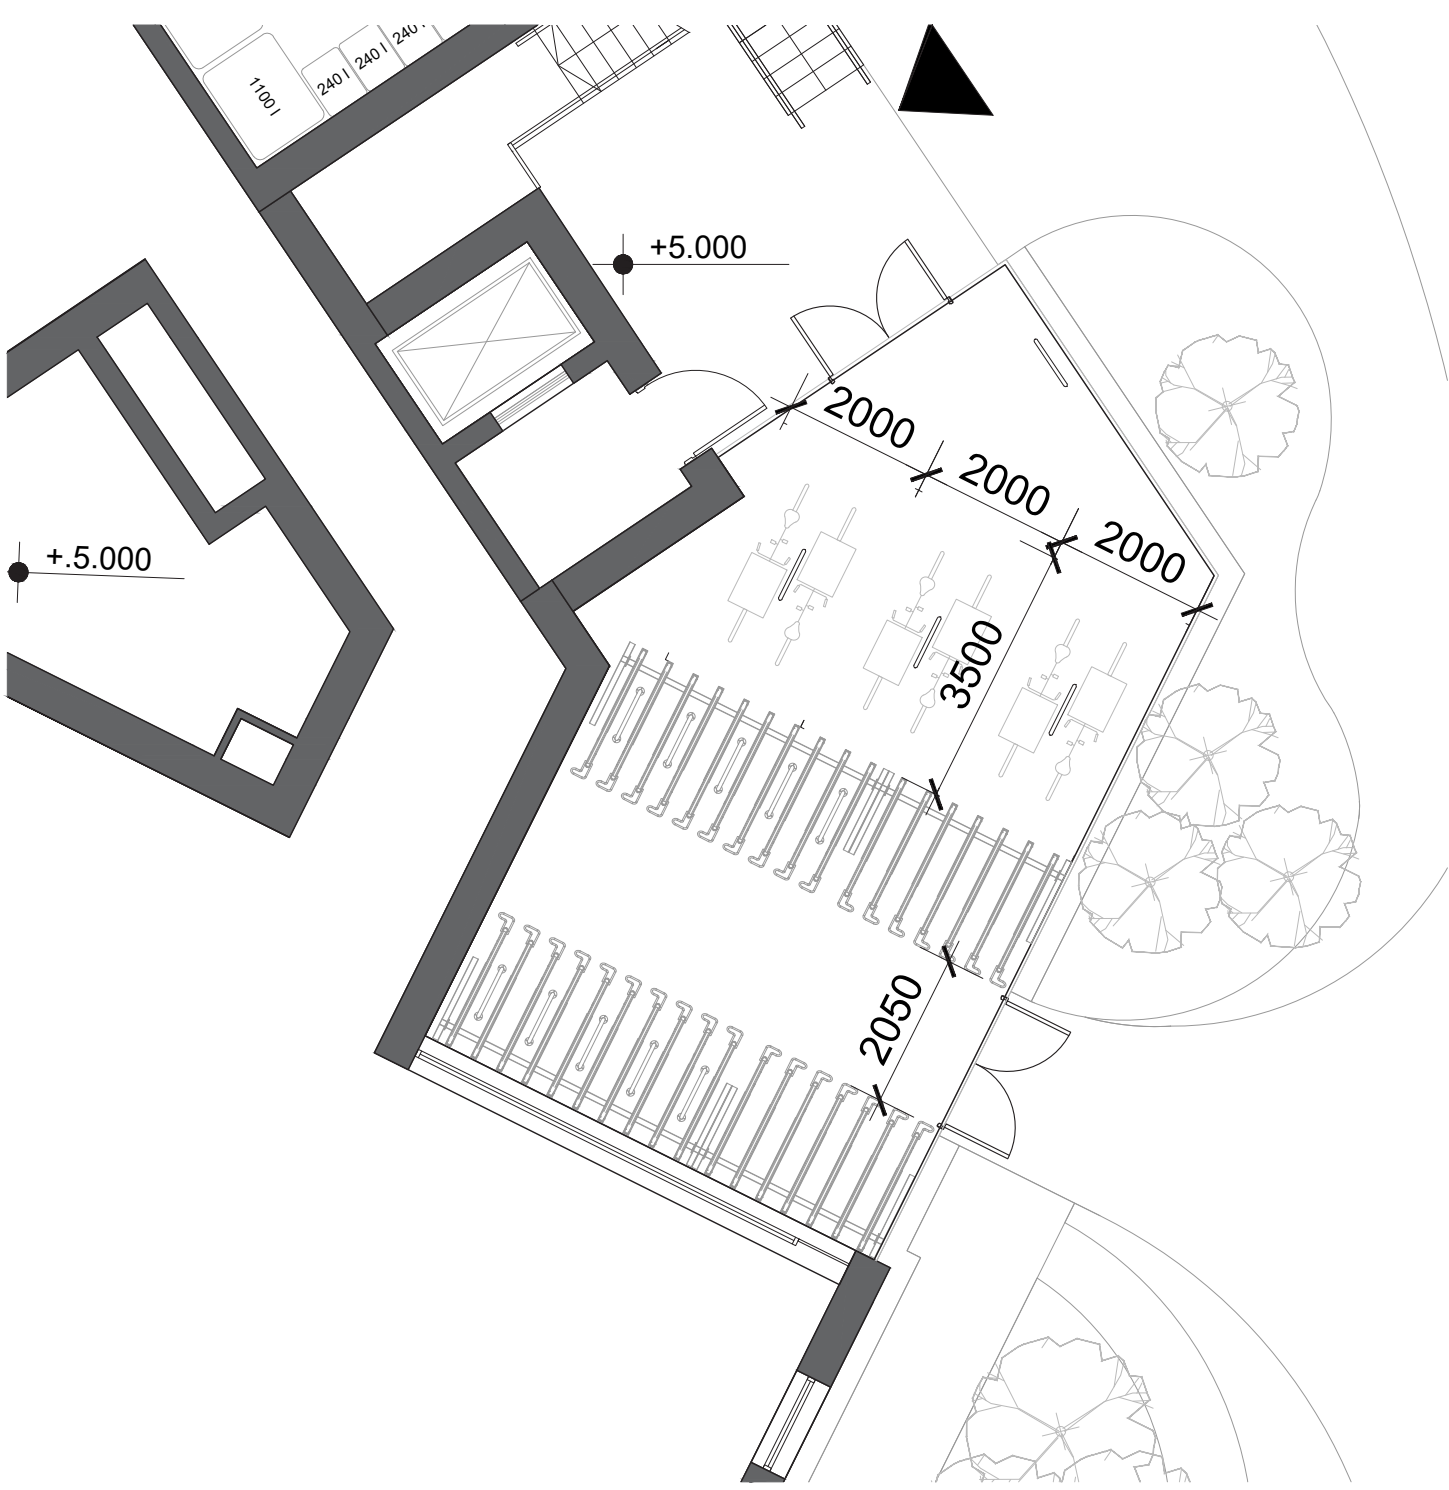


03 LOWER GROUND FLOOR PLAN
0216 1:100 @A1

STORE C:
CARGO/LARGER NON-STANDARD: 2
SHEFFIELD STAND(LOWER LEVEL): 58
STACKED SPACES (ABOVE): 60

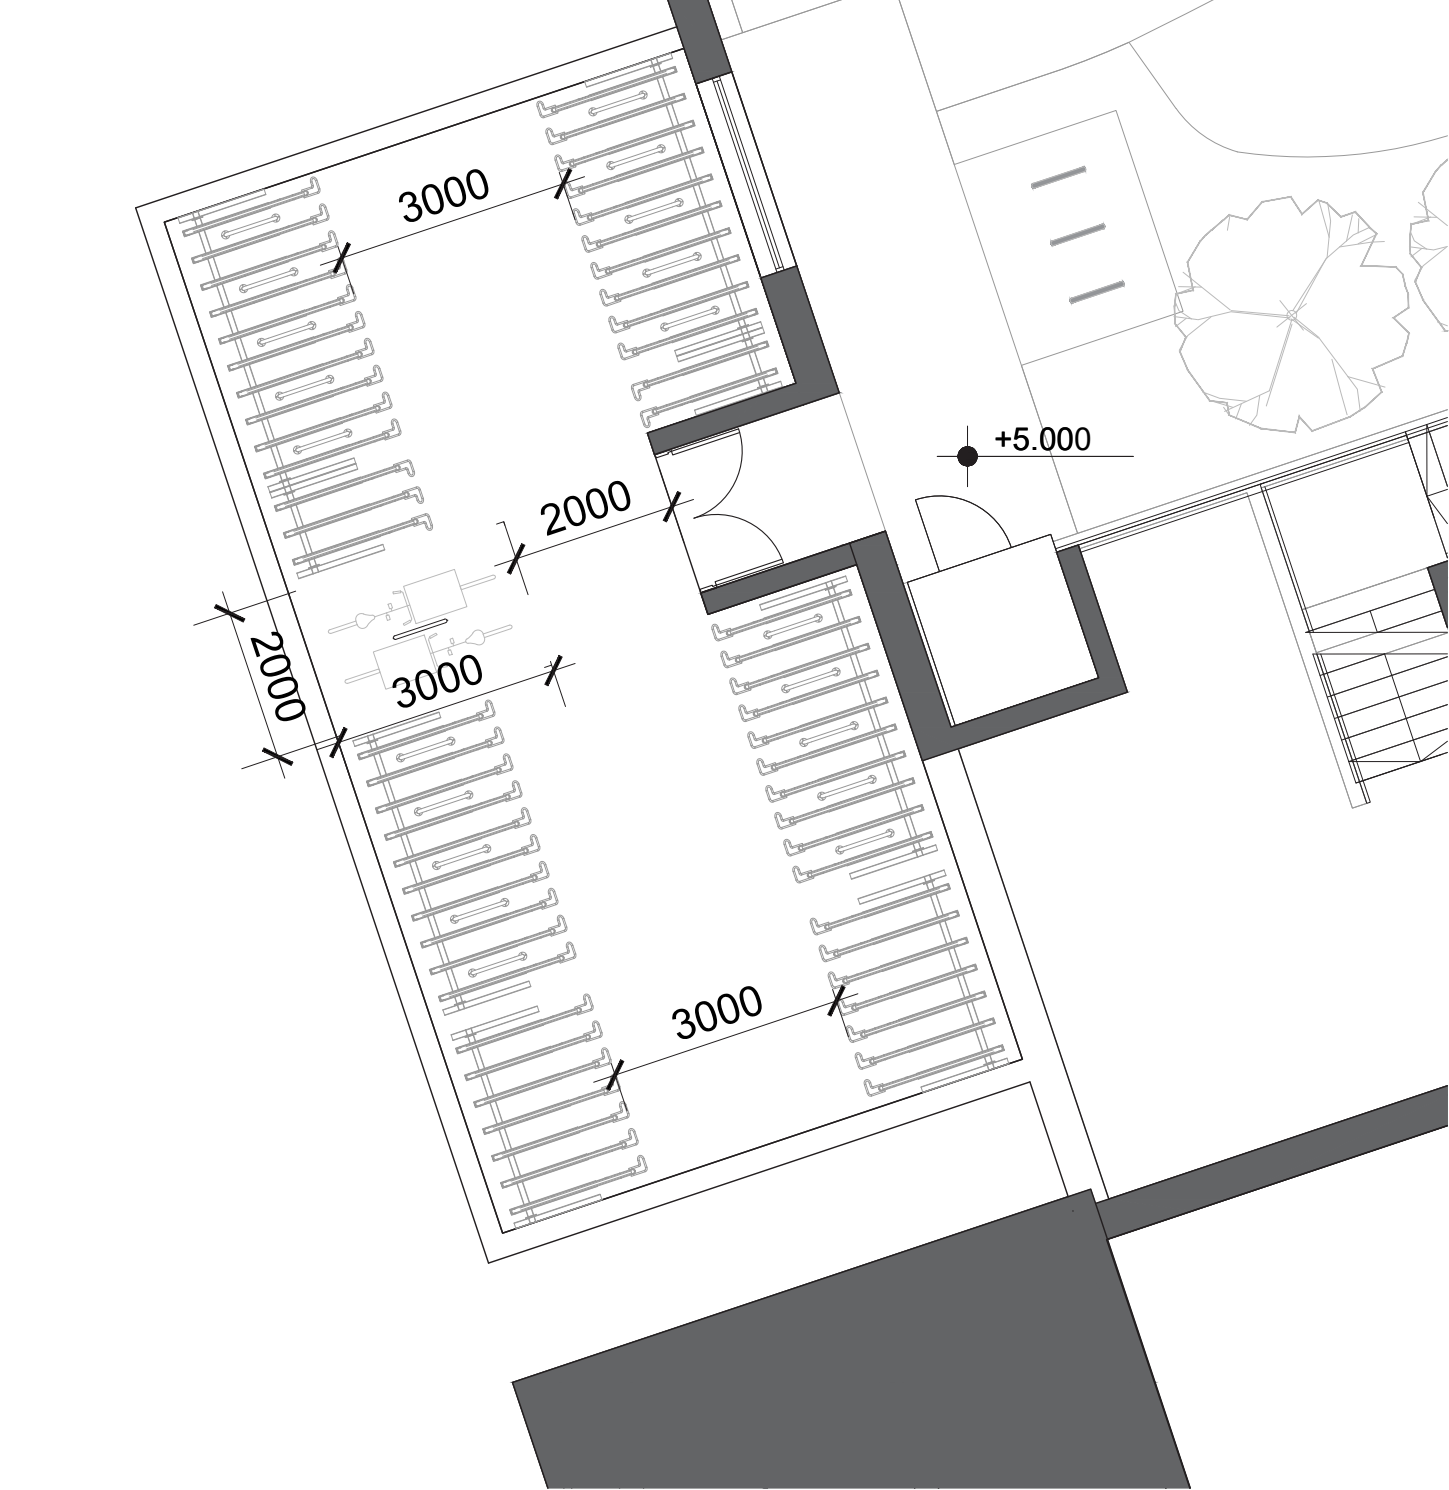

04 LOWER GROUND FLOOR PLAN
0216 1:100 @A1

NOTES / LEGEND

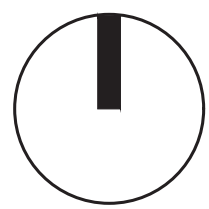

- PROPOSED LONG STAY CYCLE PARKING LOCATIONS
- PROPOSED SHORT STAY CYCLE PARKING LOCATIONS

PHASE 1 PLANNING APPLICATION BOUNDARY

Key Plan (not to scale):

Rev: Date: Description:
01 23/07/2025 ISSUED FOR PLANNING

MOLA

2 Donnybrook Road,
Donnybrook,
Dublin 4, Ireland
Telephone +353 1 218 3900
www.mola.ie

Notes:
Do not scale.
Use figured dimensions only.
This drawing is to be read in conjunction with all relevant specifications and drawings.
All dimensions to be checked on site.
In the event of any discrepancies between drawings, the contractor is to inform the Architect immediately.

© COPYRIGHT This drawing or design may not be reproduced without permission

Stage:

PLANNING

Client: GALWAY CITY COUNCIL
Project: CORRIB CAUSEWAY PHASE 1, DYKE ROAD
Drawing: PROPOSED CYCLE PARKING

Date: 23/07/2025 Scale: n/a @ A1
Drawing No: DRG-MOLA-ZZ-ZZ-DR-A-0216

Int. Job No: 23018
Status: Revision: 1