





SIDE ELEVATION @ 1:100

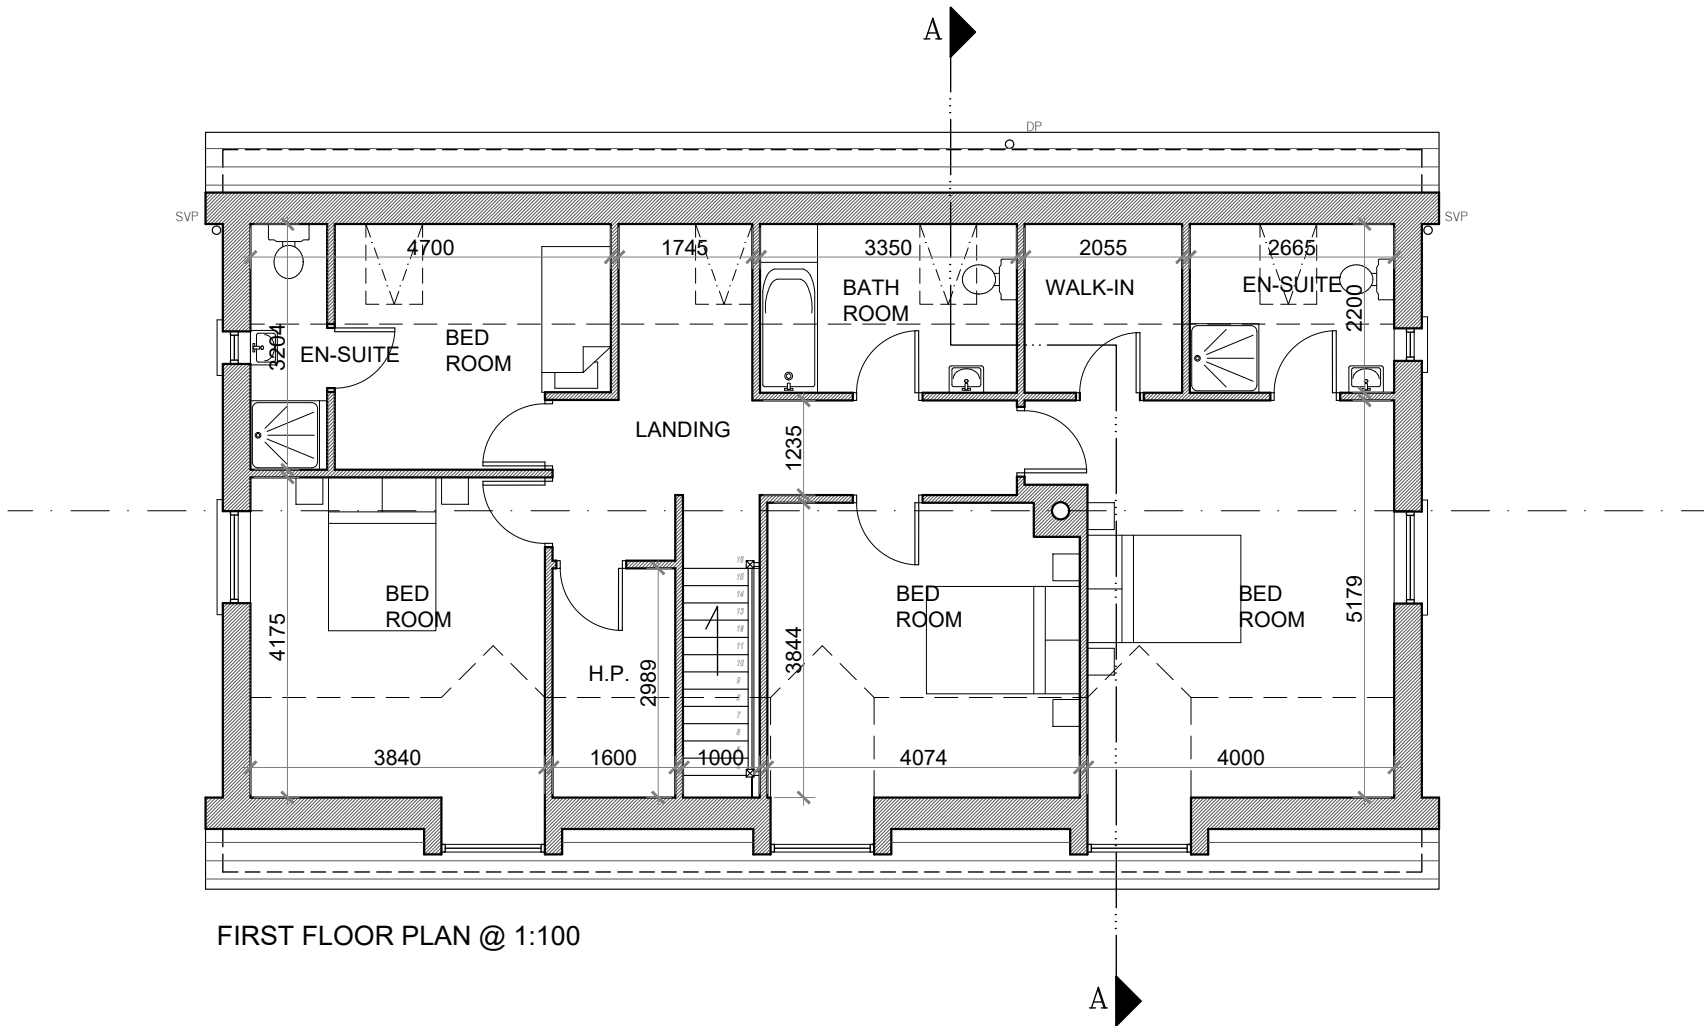


FIRST FLOOR PLAN @ 1:100

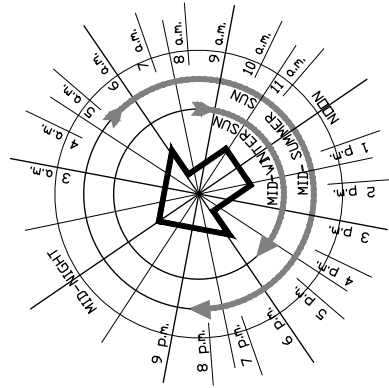

SIDE ELEVATION @ 1:100

FLOOR AREA:
244.0 SQ/M

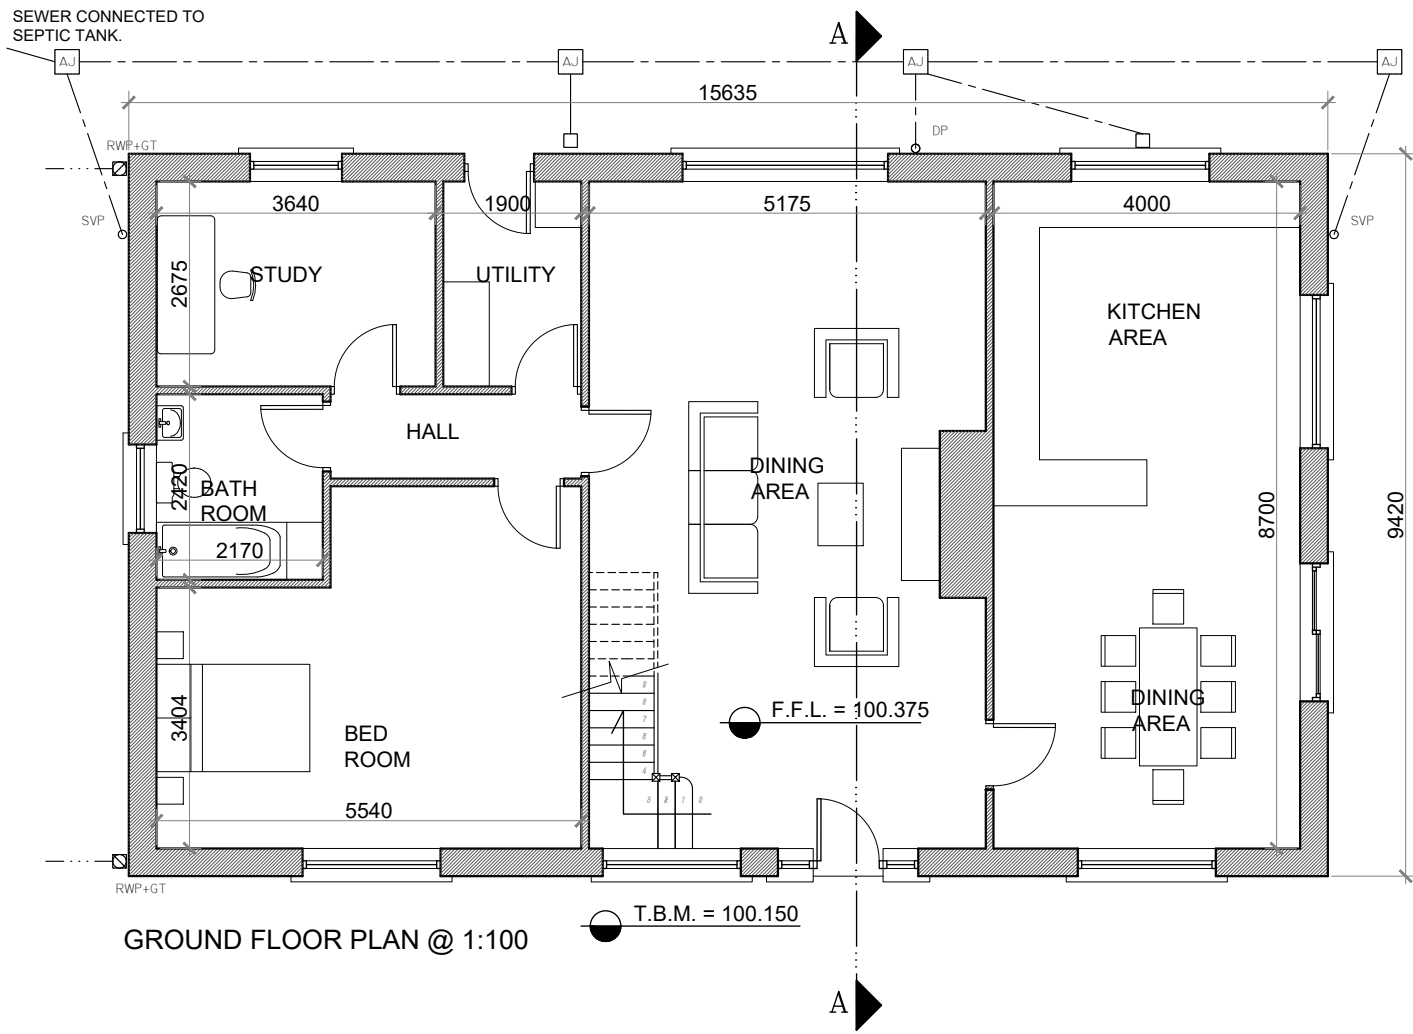

GROUND FLOOR PLAN @ 1:100



FRONT ELEVATION @ 1:100

- SMOOTH PLASTER TO CHIMNEYS
- BLUE/BLACK SLATES ROOF
- VELUX WINDOWS (INSTALLED AS SPECIFIED BY MANUFACTURES)
- UPVC GUTTERS, EAVES & DORMER SURROUND.
- SELECTED PLASTER FINISH
- UPVC DOORS & GLAZED WINDOWS



FRONT ELEVATION @ 1:100



SECTION A-A @ 1:100

NOTES:

DO NOT SCALE. USE ONLY FIGURED DIMENSIONS WHICH SHOULD BE CHECKED ON SITE BEFORE WORK COMMENCES.

ALL WORK TO BE CARRIED OUT IN ACCORDANCE WITH THE LATEST BUILDING REGULATIONS.

REFER TO STRUCTURAL ENGINEER'S DRAWINGS AND SPECIFICATION FOR ALL STRUCTURAL WORK.

THIS DRAWING IS COPYRIGHT.

NO.:	REVISIONS:	DATE:	H	
A			I	
B			J	
C			K	
D			L	
E			M	
F			N	
G			O	

LEGEND:



PROJECT: RETENTION OF THE CHANGE OF HOUSE TYPE @ FURMINA VILLAGE INISHEER, ARAN ISLANDS, CO GALWAY.	
TITLE: FLOOR PLAN, ELEVATIONS & SECTION A-A	
CLIENT: OLIVE FAHERTY (NEE FLAHERTY)	STAGE: PLANNING
PROJECT NO.: 2017-068	DRG. NO.: PA-002
SCALE: 1: 100	DRAWN: DAMIAN O FLYNN
DATE: AUGUST 2020	CHECKED: DAMIAN O FLYNN