


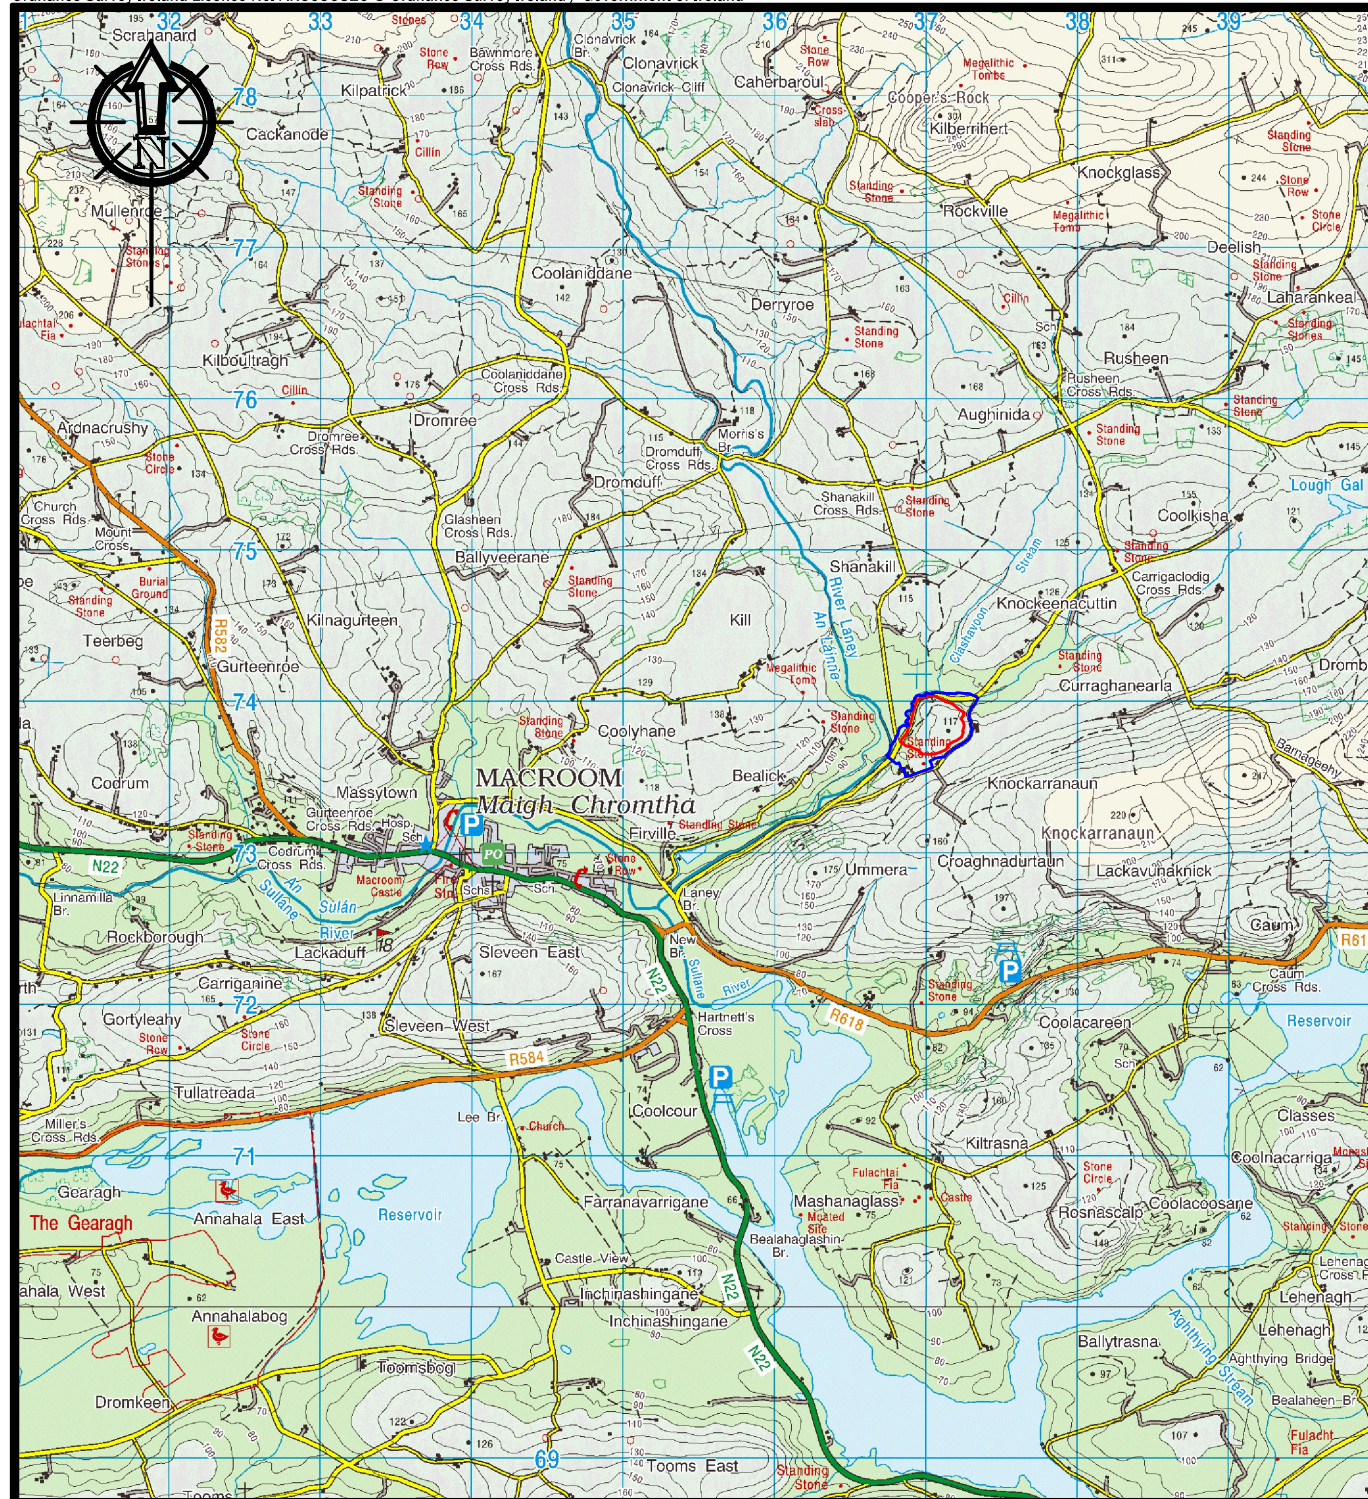

NOT FOR CONSTRUCTION UNLESS SPECIFICALLY STATED OTHERWISE

1. No part of this document may be reproduced or transmitted in any form or stored in any retrieval system of any nature without the written permission of KEOHANE GEOLOGICAL & ENVIRONMENTAL CONSULTANCY as copyright holder except as agreed for use on the project for which the document was originally issued.
2. Do not scale.
3. Use figured dimensions only.
4. If in doubt - Ask!
5. Ordnance Survey Ireland Licence No. AR0090320 © Ordnance Survey Ireland / Government of Ireland Where Applicable.

LEGEND

Substitute Consent Boundary —

Land Ownership Boundary —

UMMERA GRAVEL PIT
DRIMOLEAGUE CONCRETE WORKS Ltd.

SITE LOCATION MAP

OSI Discovery Sheet No.79 & 80

KEOHANE GEOLOGICAL & ENVIRONMENTAL CONSULTANCY

IVY HOUSE, CLASH, CARRIGROHANE, COUNTY CORK. - M:086-8289167 P:021-4876421 E:dankeohaneivyclash@hotmail.com


Scales
1:50000 @ A4-

Date
31-Mar-20

Dwg. No.

Drawing No.1

Revision **For Substitute Consent Application**

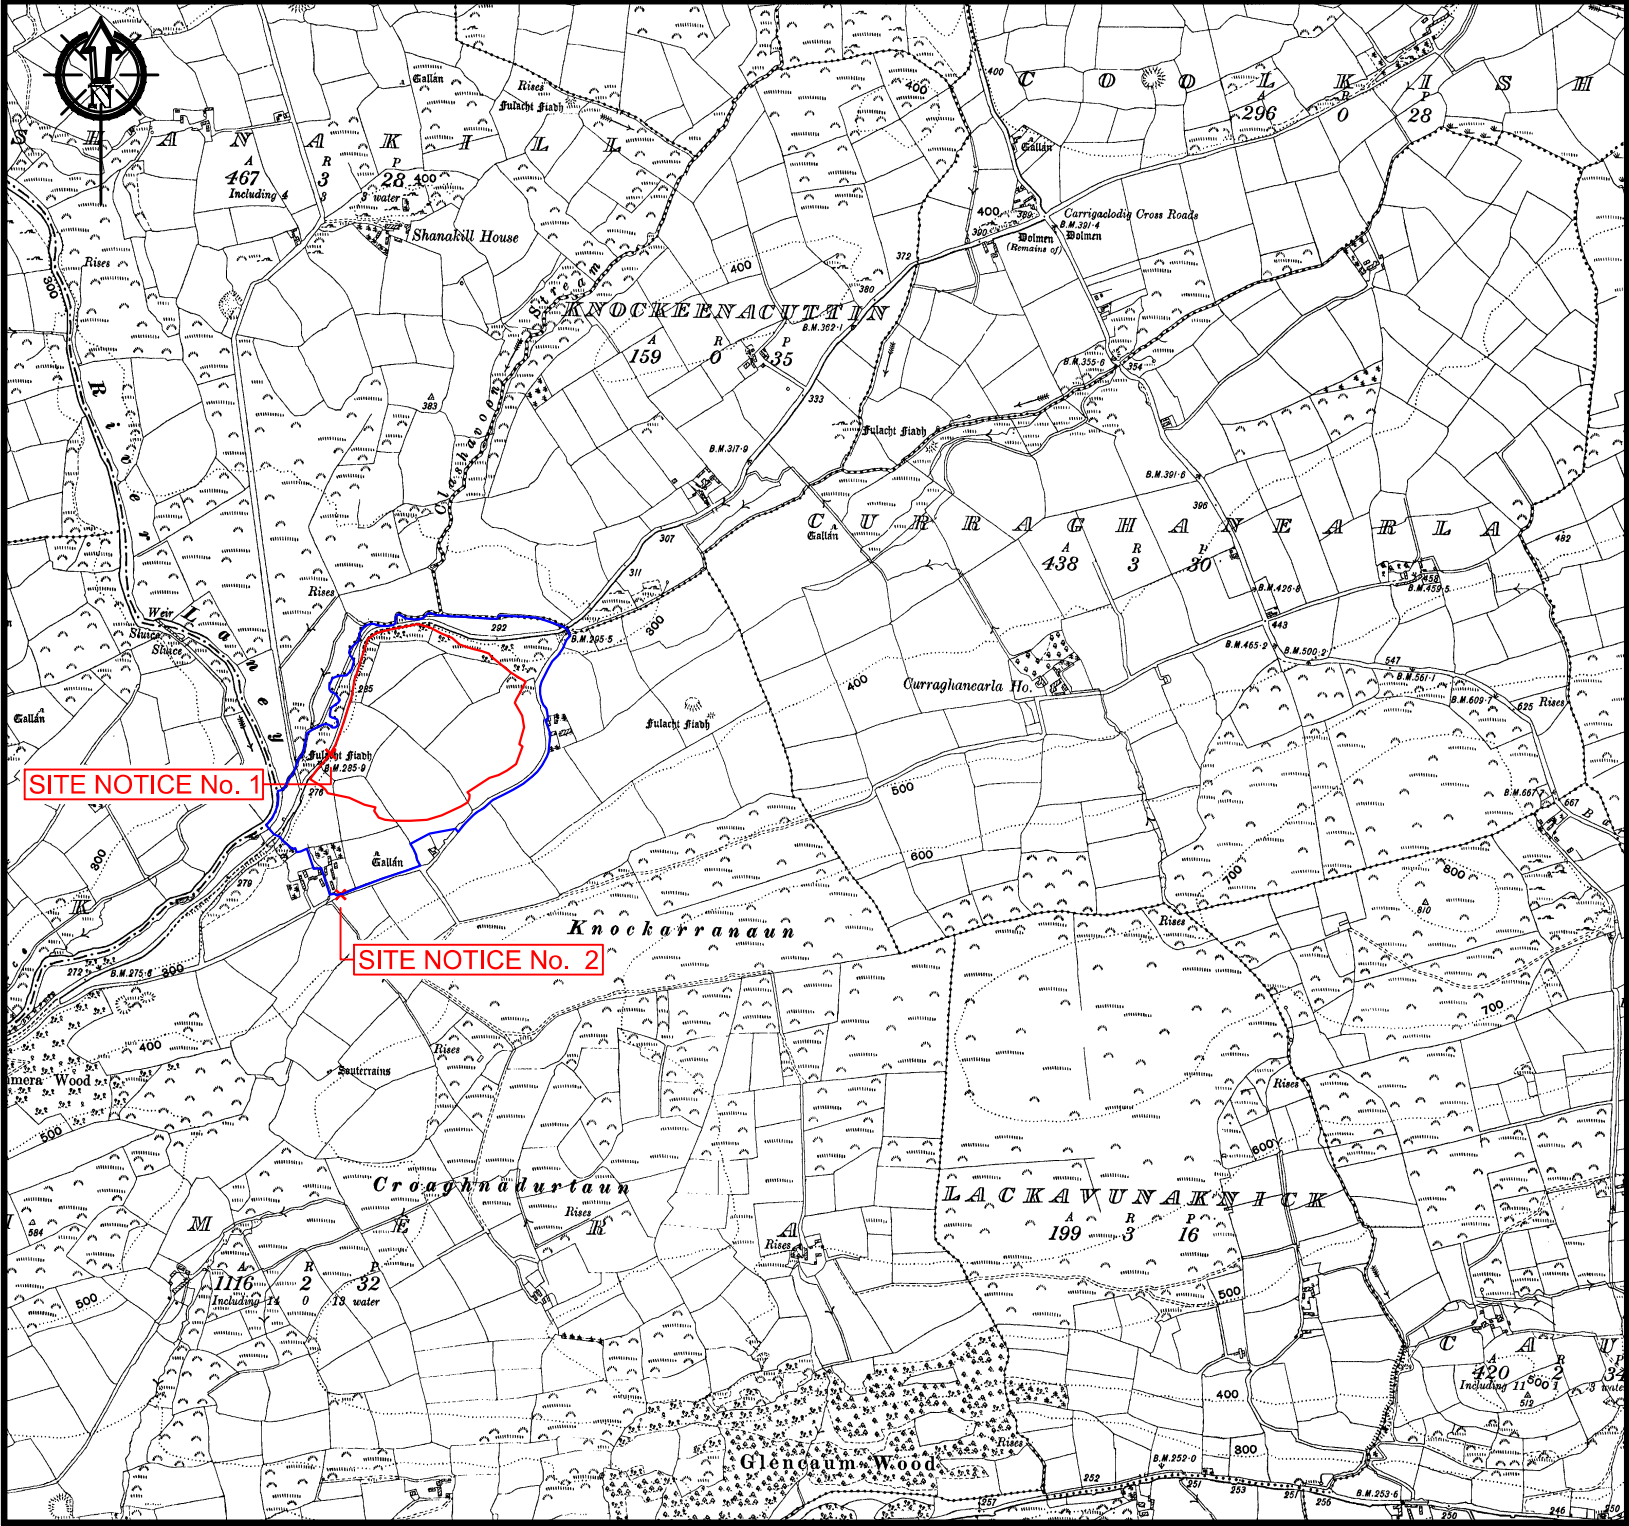

NOT FOR CONSTRUCTION UNLESS SPECIFICALLY STATED OTHERWISE

1. No part of this document may be reproduced or transmitted in any form or stored in any retrieval system of any nature without the written permission of KEOHANE GEOLOGICAL & ENVIRONMENTAL CONSULTANCY as copyright holder except as agreed for use on the project for which the document was originally issued.
2. Do not scale.
3. Use figured dimensions only.
4. If in doubt - Ask!
5. Ordnance Survey Ireland Licence No. AR0090320 © Ordnance Survey Ireland / Government of Ireland Where Applicable.

LEGEND

Substitute Consent Boundary —

Land Ownership Boundary —

UMMERA GRAVEL PIT
DRIMOLEAGUE CONCRETE WORKS Ltd.


1:10,560 SITE LOCATION MAP

OSI Cork 6 inch Sheet No. 71

KEOHANE GEOLOGICAL & ENVIRONMENTAL CONSULTANCY
100, CLASH, CARRIGROHANE, COUNTY CORK. M086-8289167 P021-4876421 E:dk@keohanegeo.com

Scales
1:10560 @ A3-
Date
3-Apr-20

Dwg. No.
Drawing No.2
Revision
For Substitute Consent Application

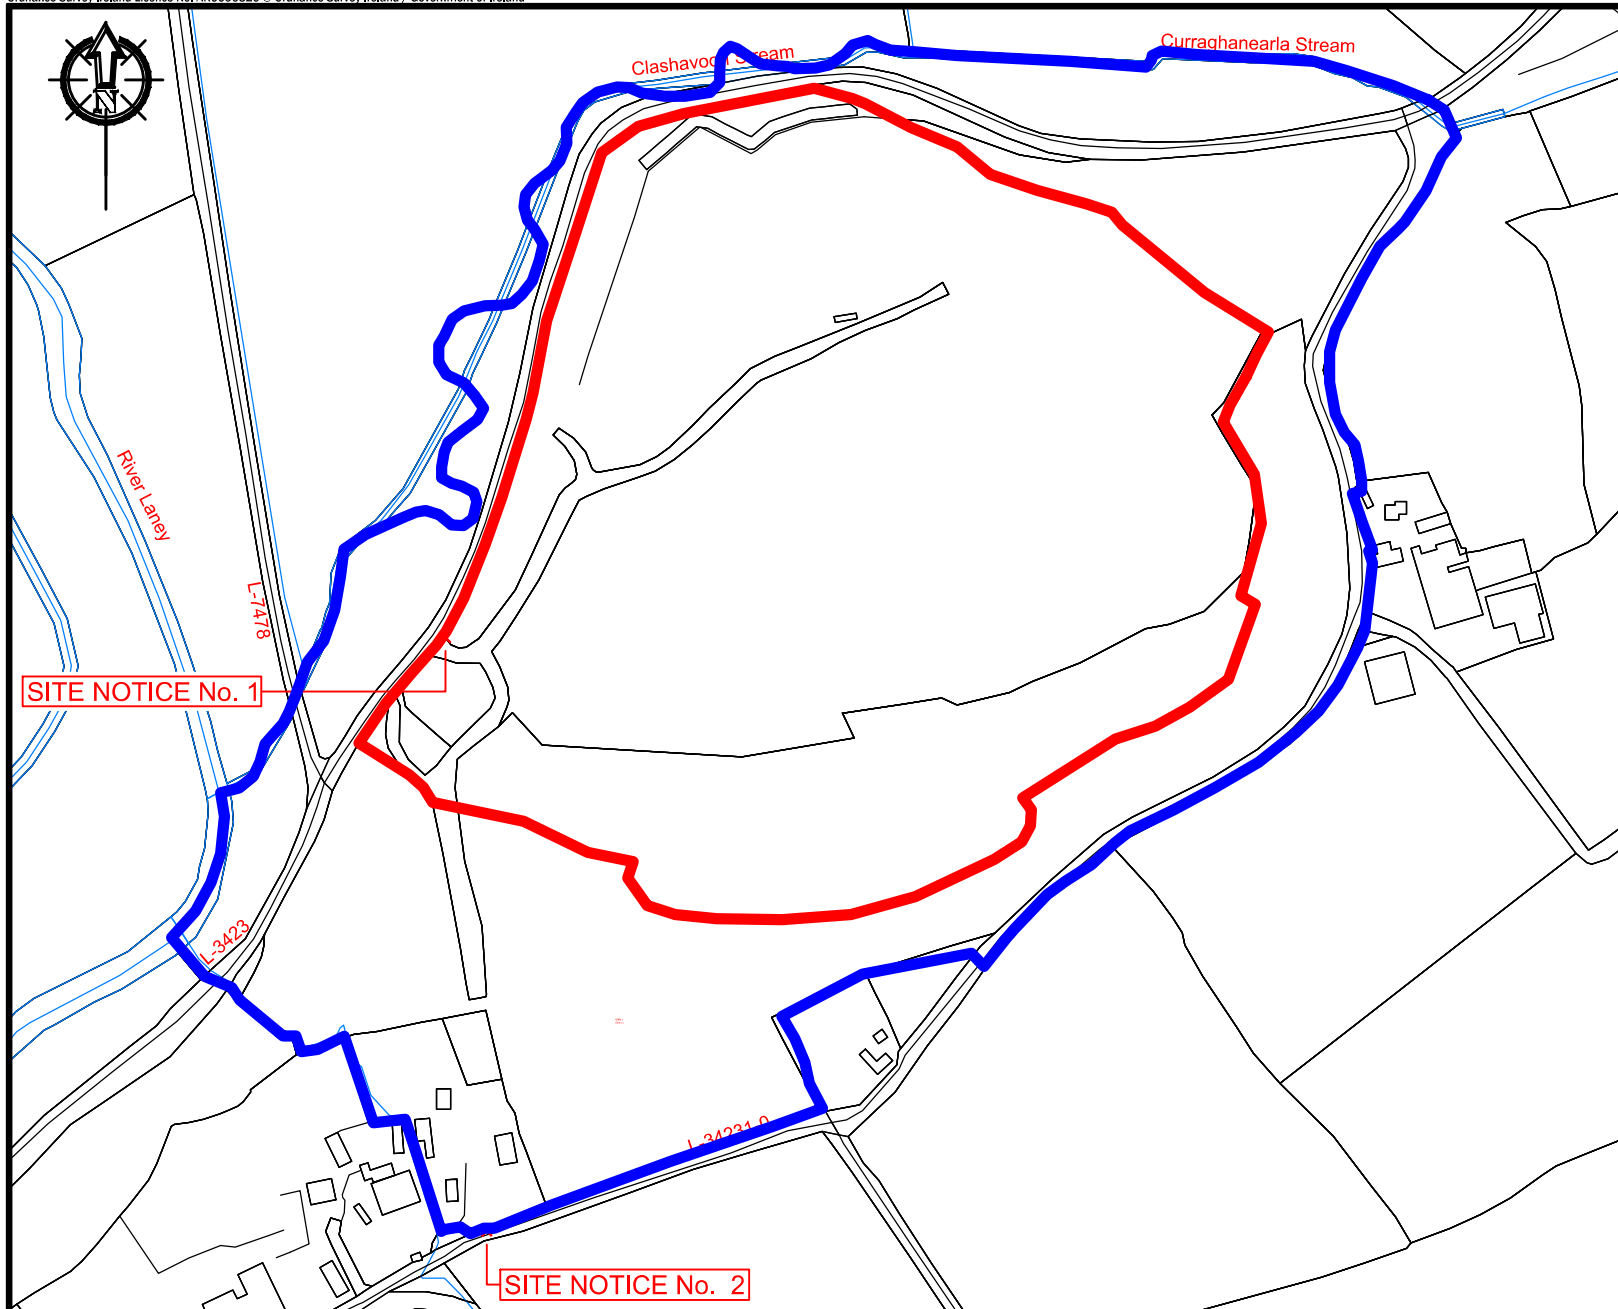

NOT FOR CONSTRUCTION UNLESS SPECIFICALLY STATED OTHERWISE

1. No part of this document may be reproduced or transmitted in any form or stored in any retrieval system of any nature without the written permission of KEOHANE GEOLOGICAL & ENVIRONMENTAL CONSULTANCY as copyright holder except as agreed for use on the project for which the document was originally issued.
2. Do not scale.
3. Use figured dimensions only.
4. If in doubt - Ask!
5. Ordnance Survey Ireland Licence No. AR0090320 © Ordnance Survey Ireland / Government of Ireland Where Applicable.

LEGEND

Substitute Consent Boundary —

Land Ownership Boundary —

UMMERA GRAVEL PIT
DRIMOLEAGUE CONCRETE WORKS Ltd.

1:2,500 SITE LOCATION MAP

OSI Sheet 6330

KEOHANE GEOLOGICAL & ENVIRONMENTAL CONSULTANCY
14V HOUSE, CLASH, CARRIGROHANE, COUNTY CORK. - M:086-8289167 P:021-4876421 E:dko@keohanegeo.com


Scales 1:2500 @ A3-	Dwg. No. Drawing No.3
Date 17-Aug-20	Revision For Substitute Consent Application

NOT FOR CONSTRUCTION UNLESS SPECIFICALLY STATED OTHERWISE

- No part of this document may be reproduced or transmitted in any form or stored in any retrieval system of any nature without the written permission of KEOHANE GEOLOGICAL & ENVIRONMENTAL CONSULTANCY or copyright holder except as agreed for use on the project for which the document was originally issued. Do not scale.
- Use figure dimensions only.
- If in doubt - Ask!
- Ordinance Survey Ireland Licence No. A80090316 © Ordnance Survey Ireland / Government of Ireland where Applicable.

Legend


Groundline Recorded 2007
Groundline Recorded 2020

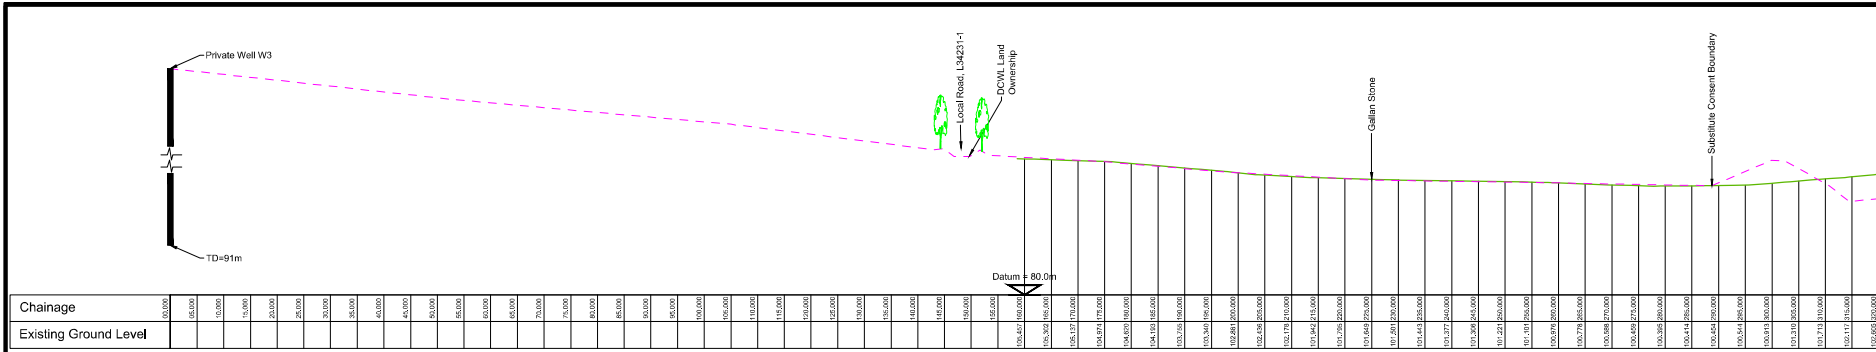

SECTION A From 0.00 to 320.00




SECTION A From 320.00 to 640.00

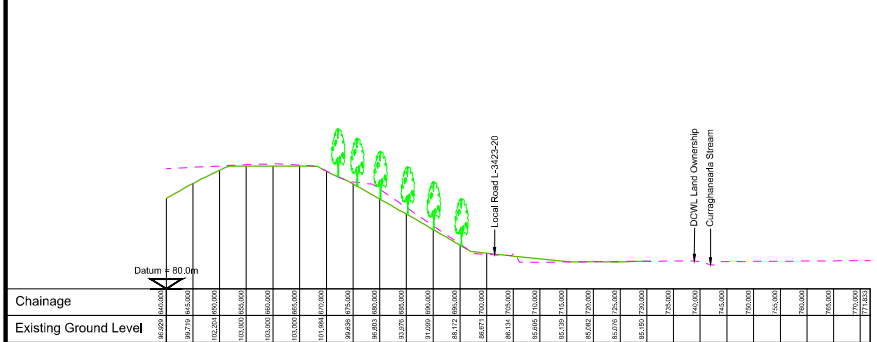


SECTION A From 640.00 to 771.83



SECTION B From 0.00 to 155.00

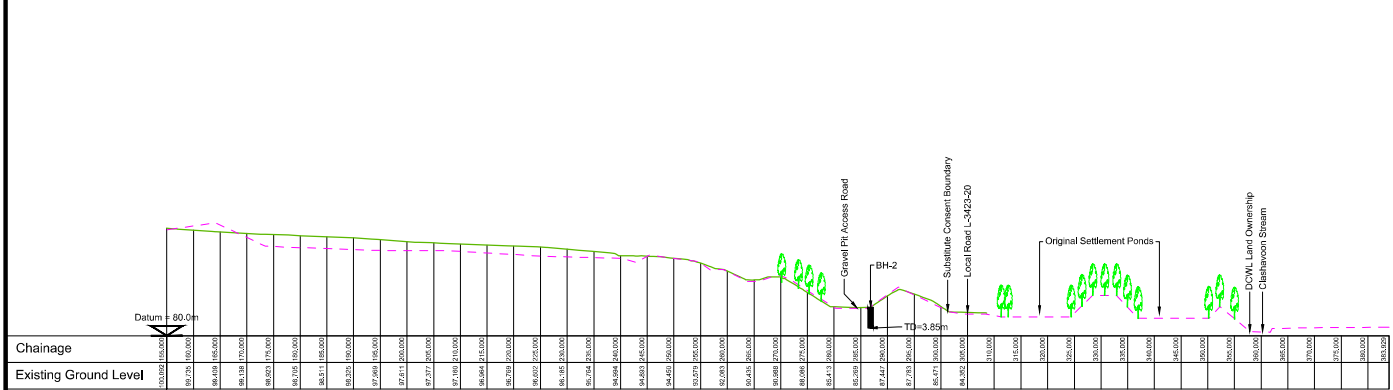

SECTION B From 155.00 to 383.93

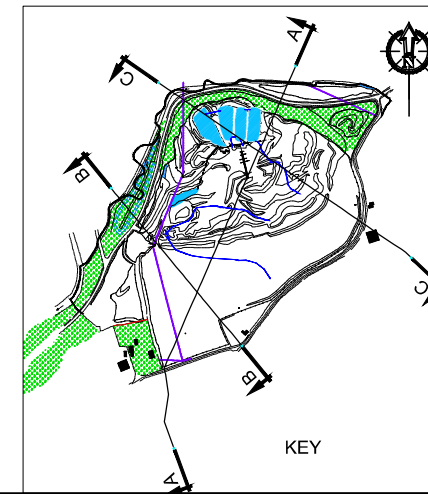

1	For Substitute Consent Application	11-Mar-20
2	For Substitute Consent Application	11-Mar-20

Client	DRIMOLEAGUE CONCRETE WORKS Ltd.
Project	UMMERA GRAVEL PIT

Issue	For Substitute Consent Application
Title	1:500 SITE CROSS SECTIONS

Scale	1:500
Printed Page Size	A1-Printed Page Size

Prepared By	Checked	Date
OK	OK	17-Aug-20

Dwg. No.	Drawing No.5-Sheet-1
----------	----------------------

KEOHANE GEOLOGICAL & ENVIRONMENTAL CONSULTANCY
1st FLOOR,
CLASH,
CARRIGROHANE,
COUNTY DUBLIN.

Mobile: 086-8289167
Phone: 021-4876421
Email: dick@eircom.net

NOT FOR CONSTRUCTION UNLESS SPECIFICALLY STATED OTHERWISE

1. No part of this document may be reproduced or transmitted in any form or stored in any retrieval system of any nature without the written permission of KEOHANE GEOLOGICAL & ENVIRONMENTAL CONSULTANCY or copyright holder except as agreed for use on the project for which the document was originally issued.

2. Do not scale.

3. Use figure dimensions only.


4. If in doubt - Ask!

5. Ordnance Survey Ireland Licence No. A80090316 © Ordnance Survey Ireland / Government of Ireland Where Applicable.


Legend

Groundline Recorded 2007


Groundline Recorded 2020

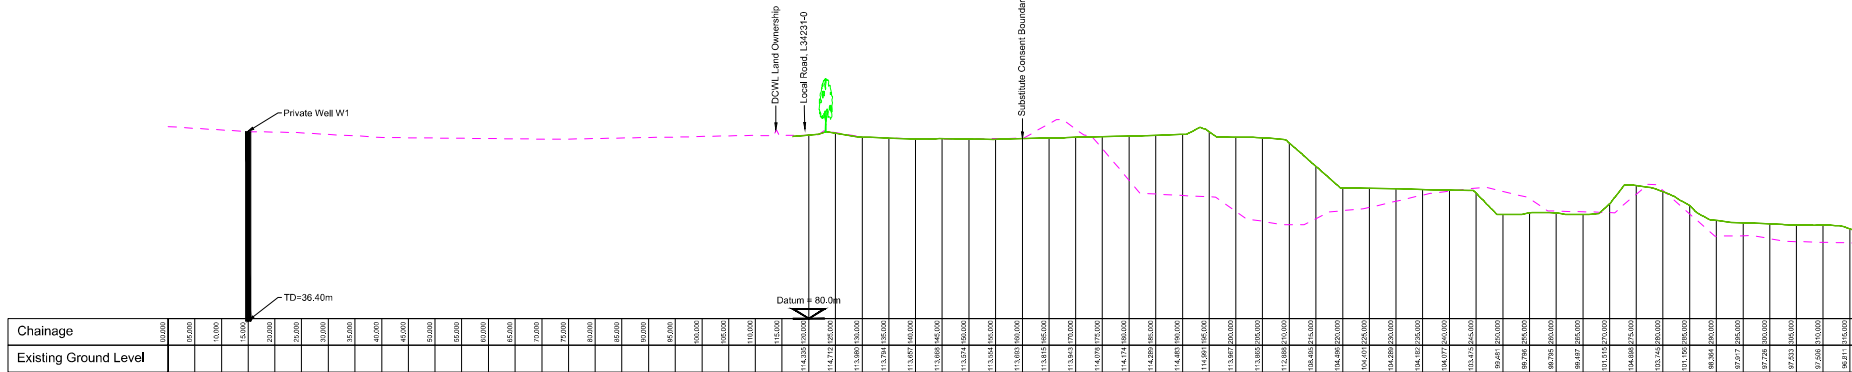

SECTION C From 0.00 to 320.00

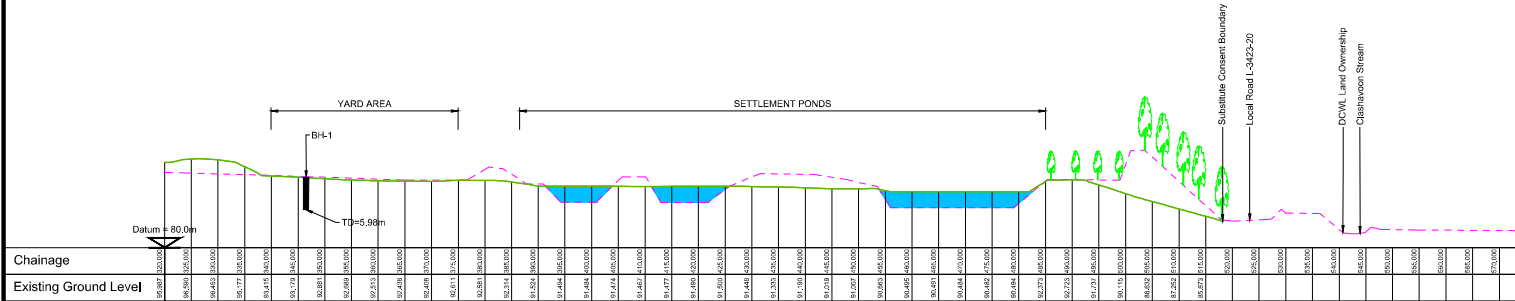

SECTION C From 320.00 to 575.65

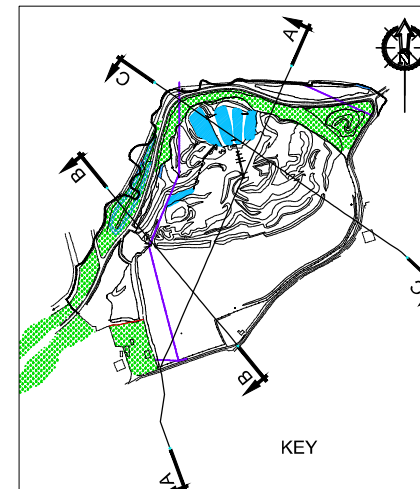

1	For Substitute Consent Application	11-Mar-20
2	For Substitute Consent Application	11-Mar-20
3	For Substitute Consent Application	11-Mar-20
4	For Substitute Consent Application	11-Mar-20
5	For Substitute Consent Application	11-Mar-20

Client		
DRIMOLEAGUE CONCRETE WORKS Ltd.		
Project		
UMMERA GRAVEL PIT		
Issue		
For Substitute Consent Application		
Title		
1:500 SITE CROSS SECTIONS		
Scale		
1:500		
A1-Printed Page Size		
Prepared By	Checked	Date
DK	DK	3-Apr-20

Dwg. No.

Drawing No.5-Sheet-2

KEOHANE GEOLOGICAL & ENVIRONMENTAL CONSULTANCY

W/ HOUSE,

CLASH,


CARRIGROHANE,

COUNTY CORK.


Mobile 086-8289167

Phone 021-4876421

Email dick@eicm.net

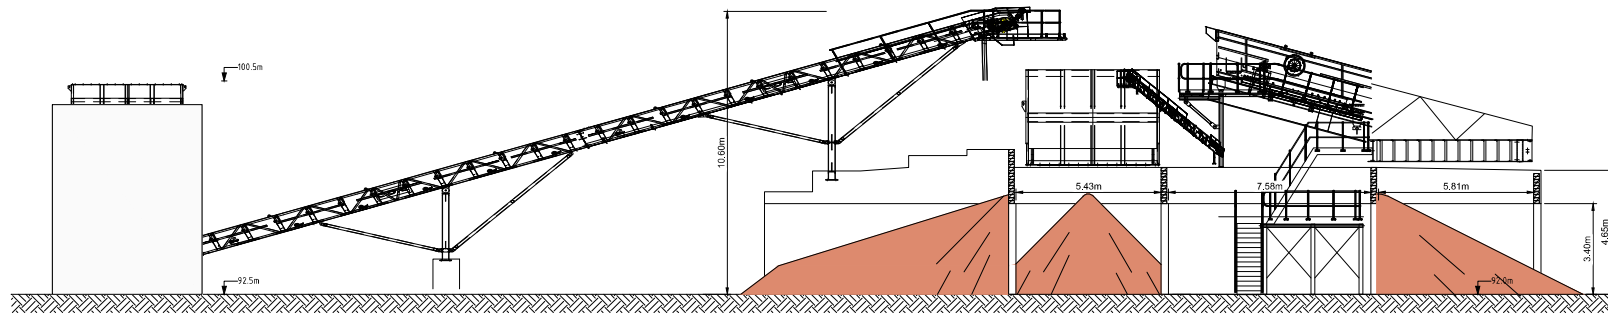


EAST ELEVATION

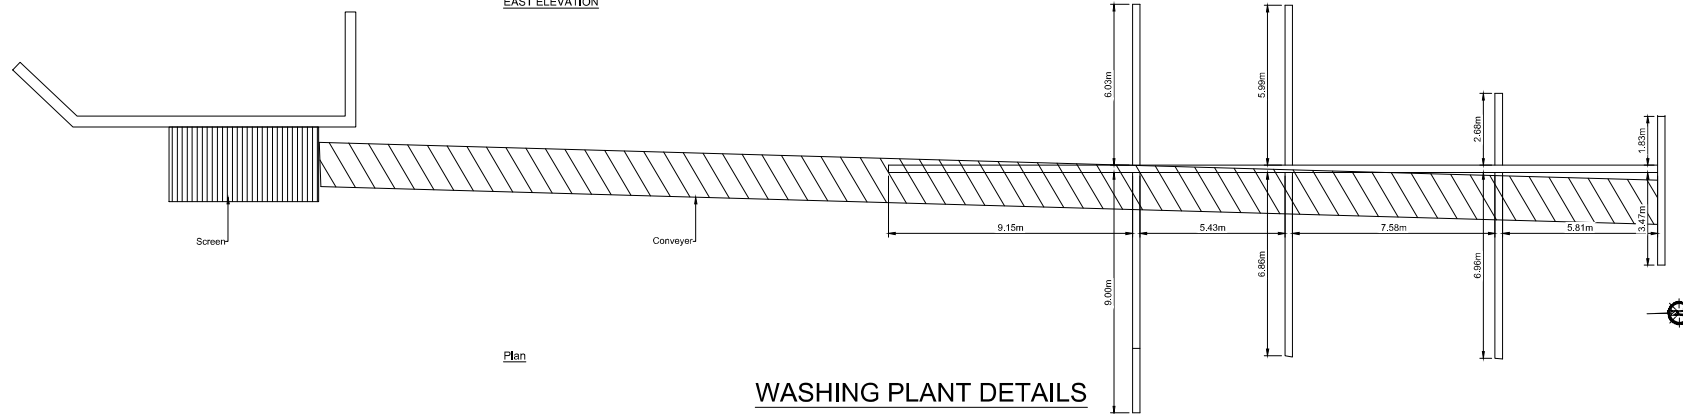


Plan

WASHING PLANT DETAILS

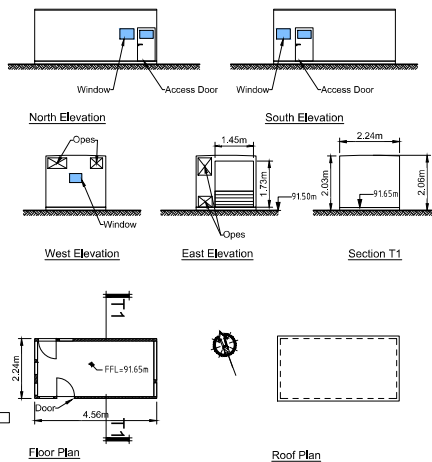

STORES

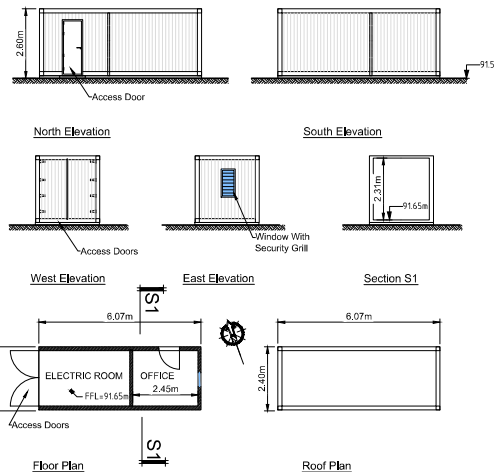

SITE OFFICE & ELECTRIC ROOM

NOT FOR CONSTRUCTION UNLESS SPECIFICALLY STATED OTHERWISE

- No part of this document may be reproduced or transmitted in any form or stored in any retrieval system of any nature without the written permission of KEOHANE GEOLOGICAL & ENVIRONMENTAL CONSULTANCY or copyright holder except as agreed for use on the project for which the document was originally issued. Do not scale.
- Use figure dimensions only.
- If in doubt - Ask!
- Ordinance Survey Ireland Licence No. AB0090319 © Ordnance Survey Ireland / Government of Ireland Where Applicable.

1	ISSUE FOR SUBSTITUTE CONSENT APPLICATION
11-Dec-20	11-Mar-20

Client	DRIMOLEAGUE CONCRETE WORKS Ltd.	
Project	UMMERA GRAVIT PIT	
Issue	For Substitute Consent Application	
Title	GRAVEL PIT INFRASTRUCTURE	
Scales	1:100 A1-Printed Page Size	
Prepared By	Checked	Date
DK	DK	20-Aug-20

Dwg. No.
Drawing No.6

KEOHANE GEOLOGICAL & ENVIRONMENTAL CONSULTANCY
1st FLOOR,
CLASH,
CARRIGROHANE,
COUNTY DUBLIN.
Mobile: 086-8289167
Phone: 021-4876421
Email: dick@eircom.net