



# EXISTING ELEVATIONS

ELEVATIONS 1-200

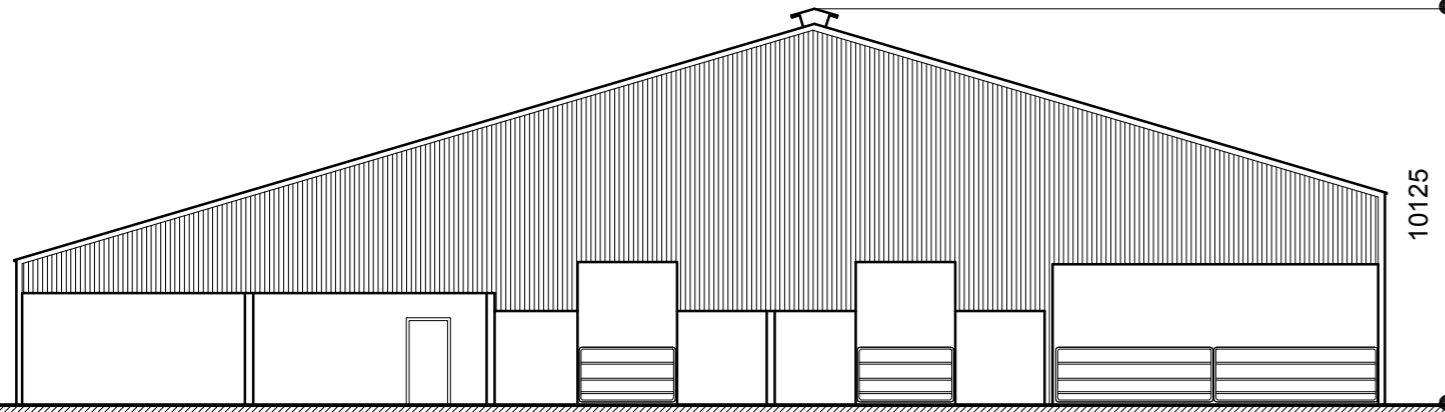


Existing East Elevation - Facing Access Lane  
SCALE 1:200

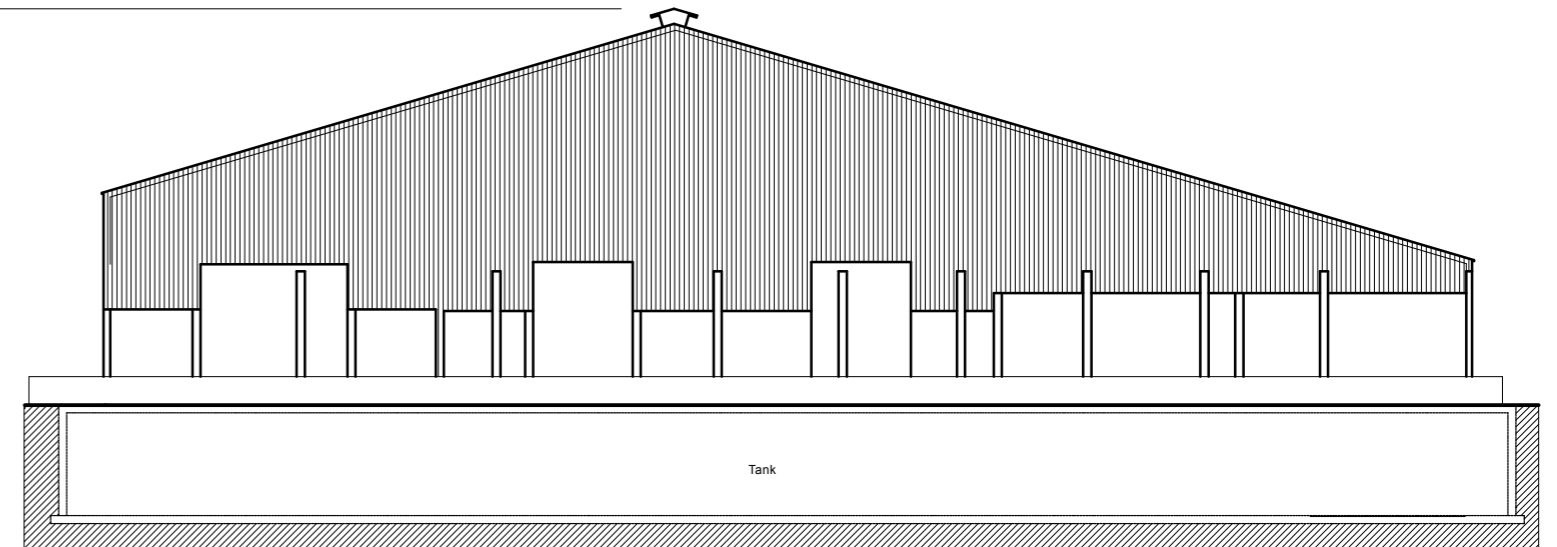


Existing West Elevation - Facing Rear Ditch  
SCALE 1:200

## EXTERNAL SHED FINISHES

- Ridge Ventilation for animal health
- Farm sheeting to S102
- Alu Gutters
- Cast insitu concrete walls
- Galvanized Gates
- Galvanized Feedbarriers
- Galvanized Feedbarriers

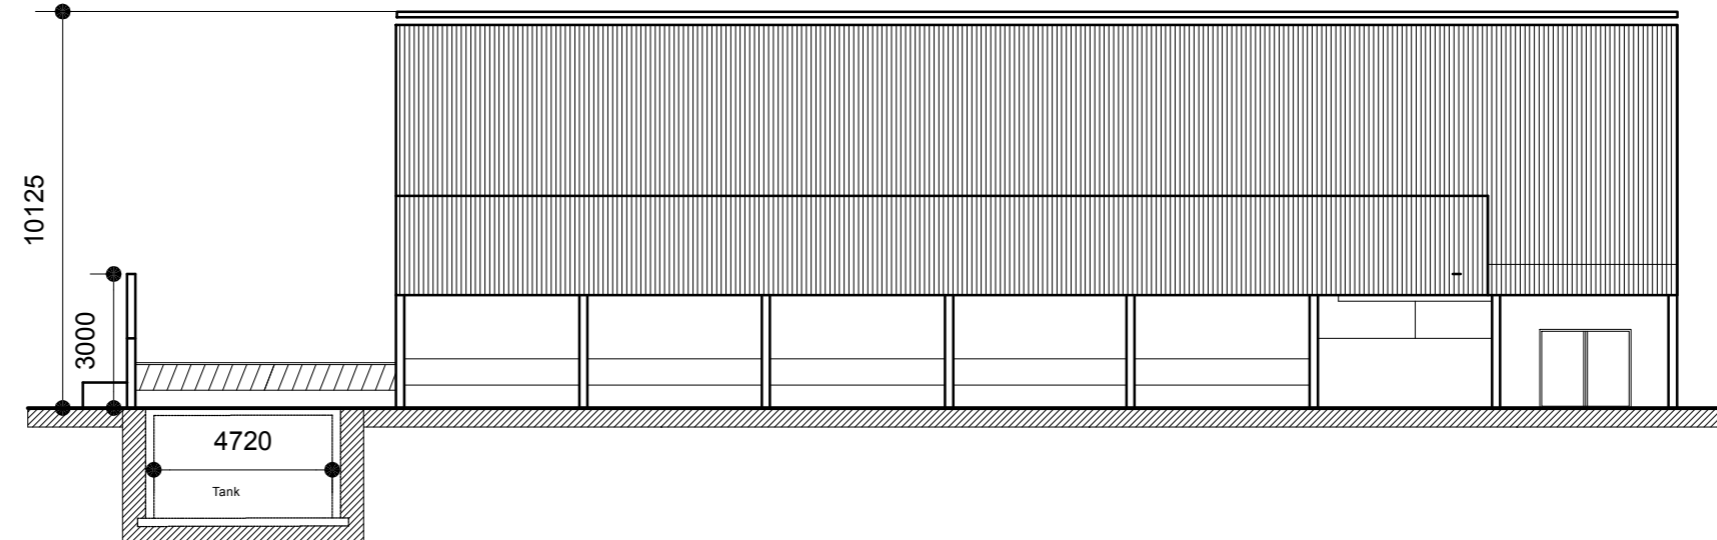

Existing South Elevation  
SCALE 1:200

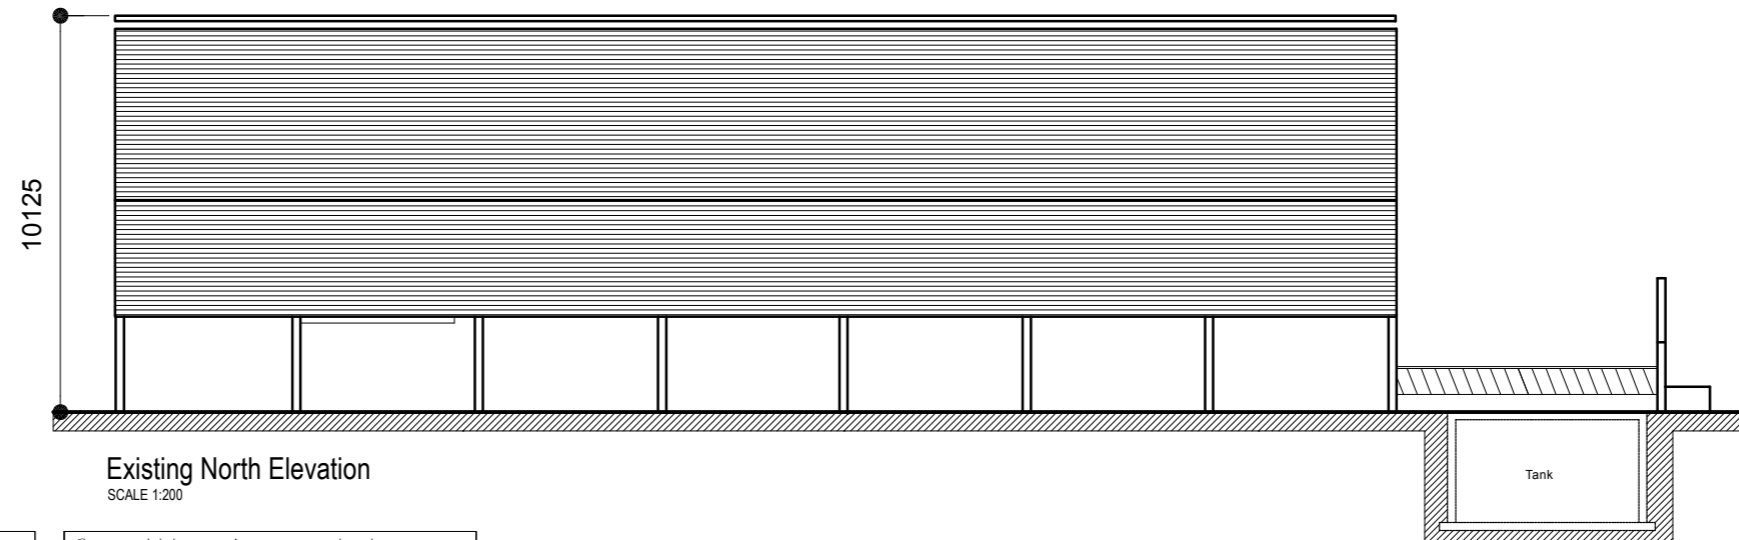

Existing North Elevation  
SCALE 1:200

Name: Mr. Patick Lalor	Drawing Title: Elevations
Project: Retention Agricultural Shed	Date: Feb 2022
Location: Grennan Td., Attanagh, Co. Laois	Drawing No.: 391-RT-03
	Scale: 1:200 Area: As shown

Barnes Nolan & Associates Ltd.  
Survey - Design - Planning - Project Managing  
Old Farm House, Knockalane, Coolcullen, Co. Kilkenny  
The Walk, Kinnitty, Birr, Co. Offaly  
Ph: 087-2928220 056-7759808  
Email: jennydesign79@gmail.com

THESE DRAWINGS ARE FOR PLANNING PERMISSION PURPOSES ONLY.  
ALL WORKS SHOULD BE CARRIED OUT IN ACCORDANCE WITH THE CURRENT BUILDING REGULATIONS.