


PLAN of EXISTING SHED -

SCALE 1-200
TO BE RETAINED

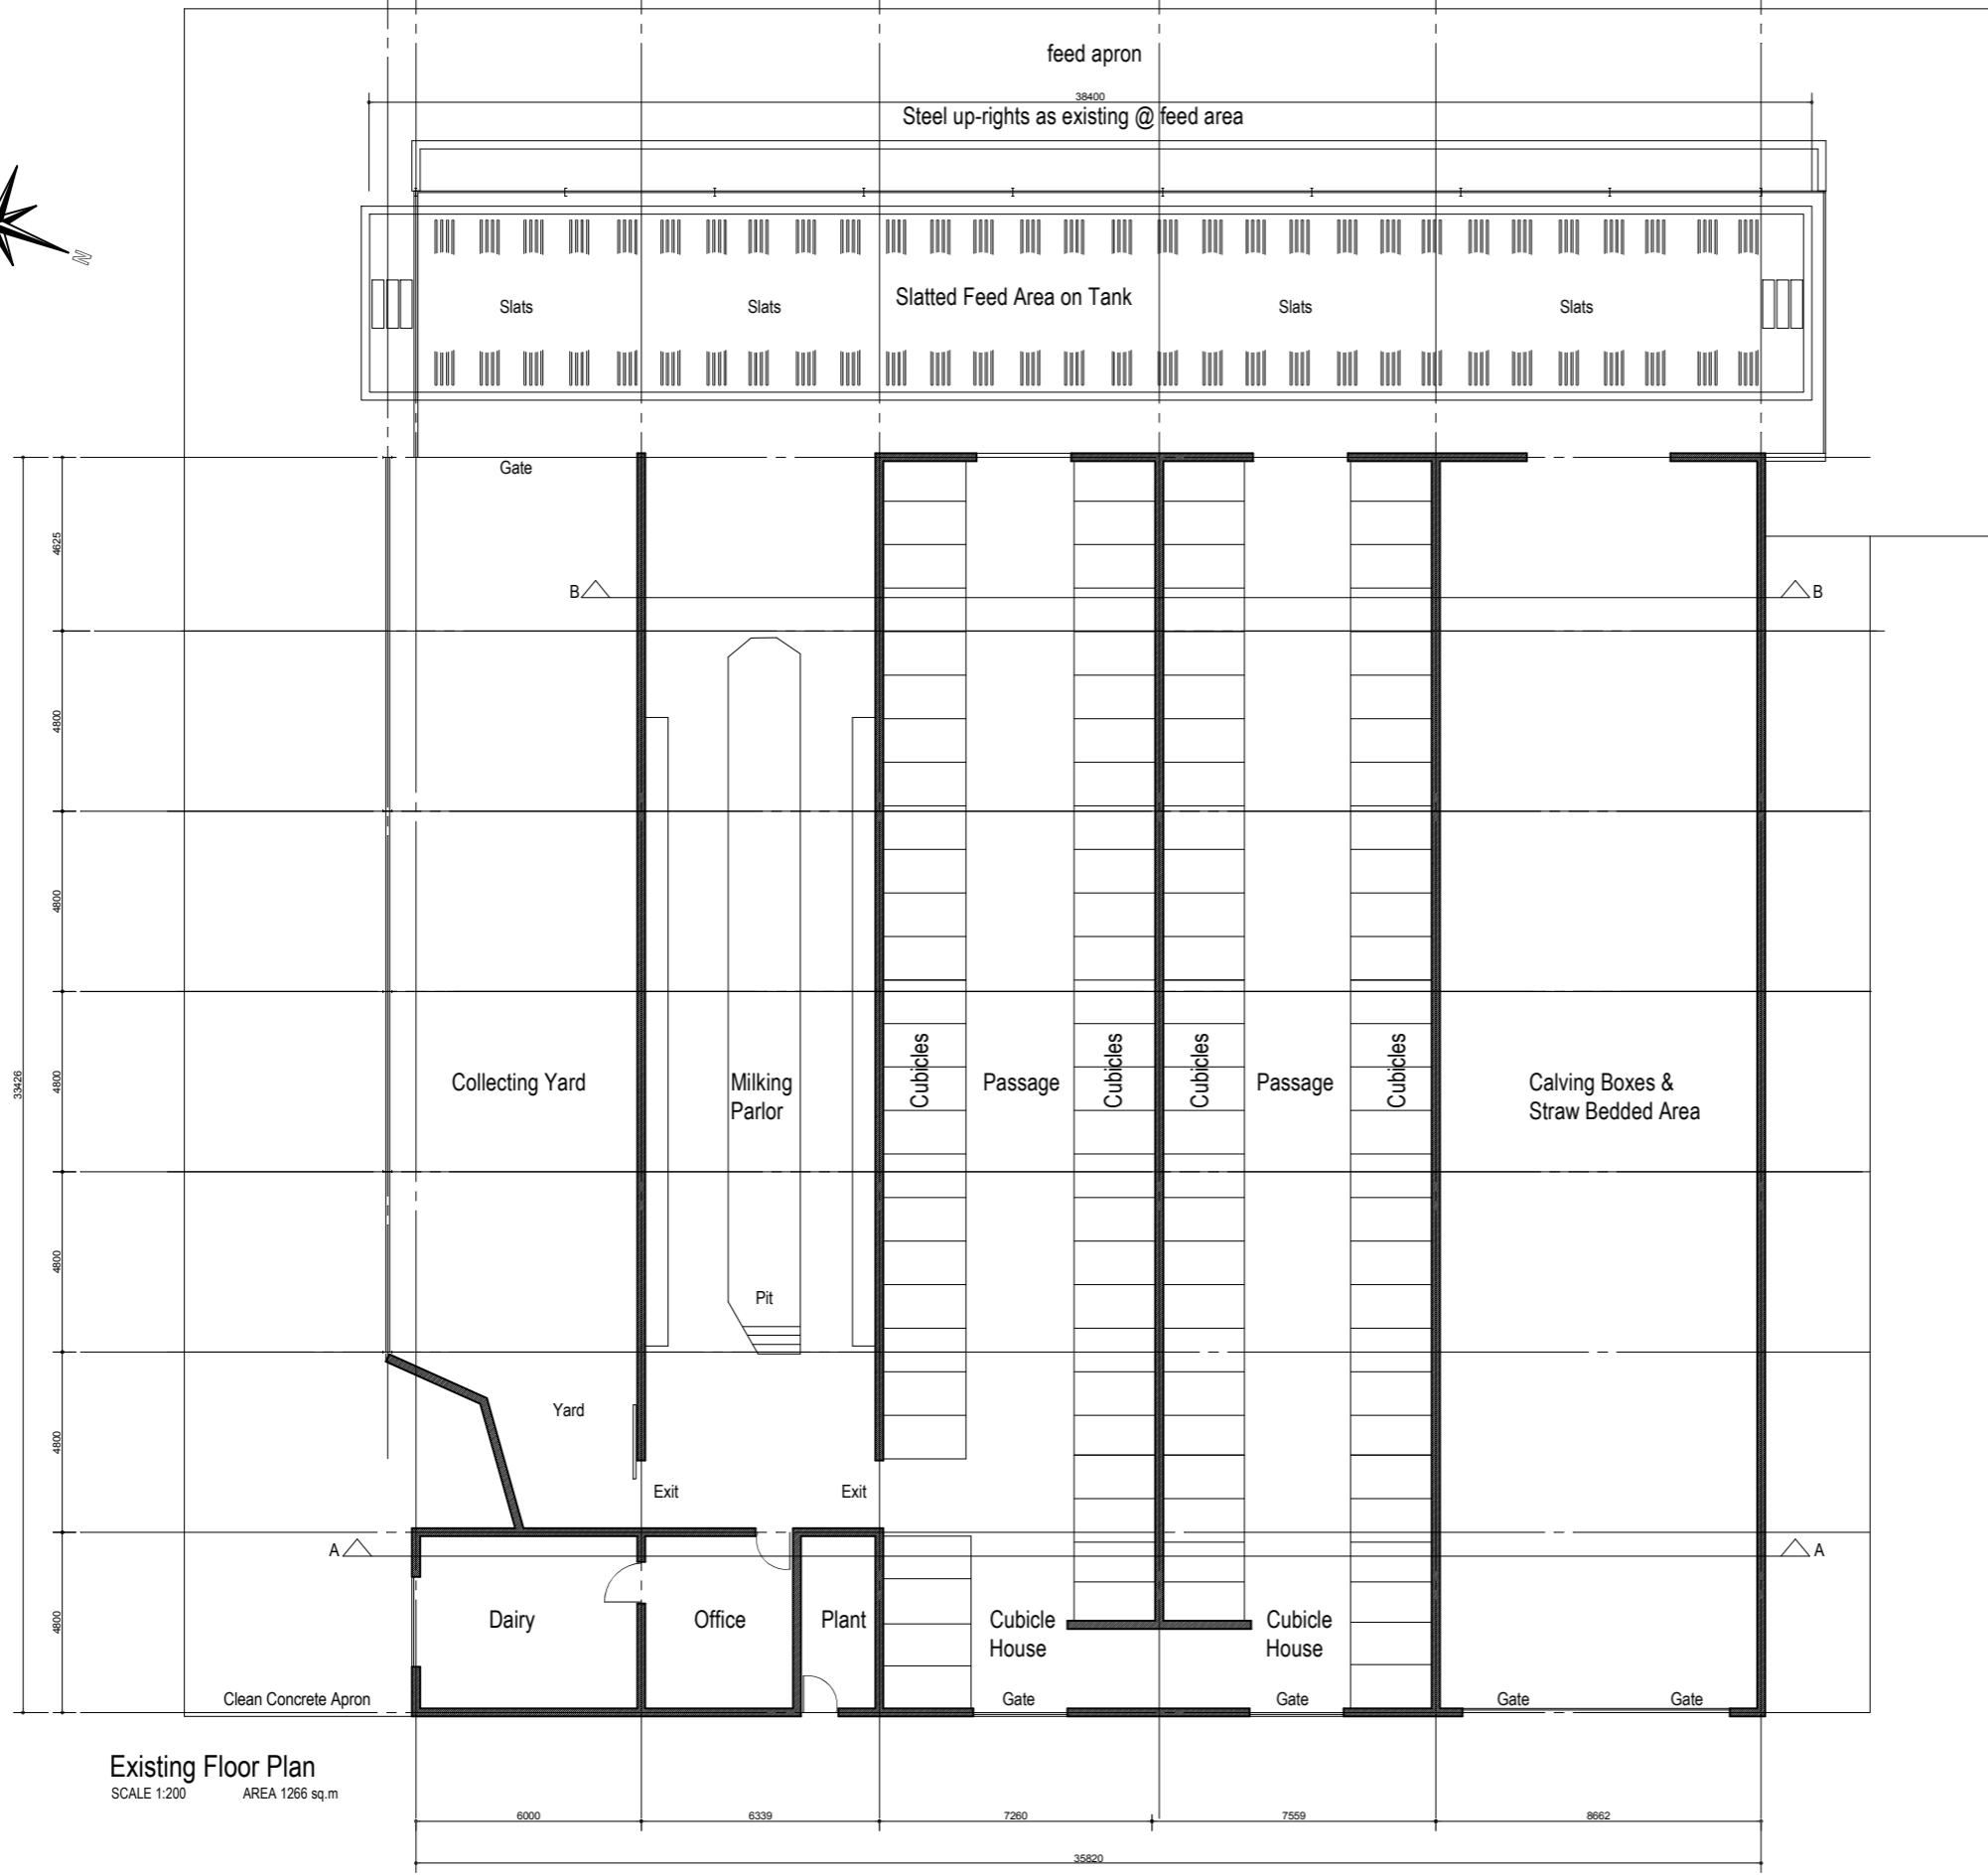

Existing Floor Plan
SCALE 1:200 AREA 1266 sq.m

Name: Mr. Patick Lalor
Project: Retention Agricultural Shed
Location: Grennan Td., Attanagh, Co. Laois

Drawing Title: Plan of Existing
Date: Feb 2022
Drawing No.: 391-RT-01
Scale: 1:200 Area: As shown

Barnes Nolan & Associates Ltd.
Survey - Design - Planning - Project Managing
Old Farm House, Knockalane, Coolcullen, Co. Kilkenny
The Walk, Kinnitty, Birr, Co. Offaly
Ph: 087-2928220 056-7759808
Email: jennydesign79@gmail.com

THESE DRAWINGS ARE FOR PLANNING PERMISSION PURPOSES ONLY.
ALL WORKS SHOULD BE CARRIED OUT IN ACCORDANCE WITH THE CURRENT BUILDING REGULATIONS.