




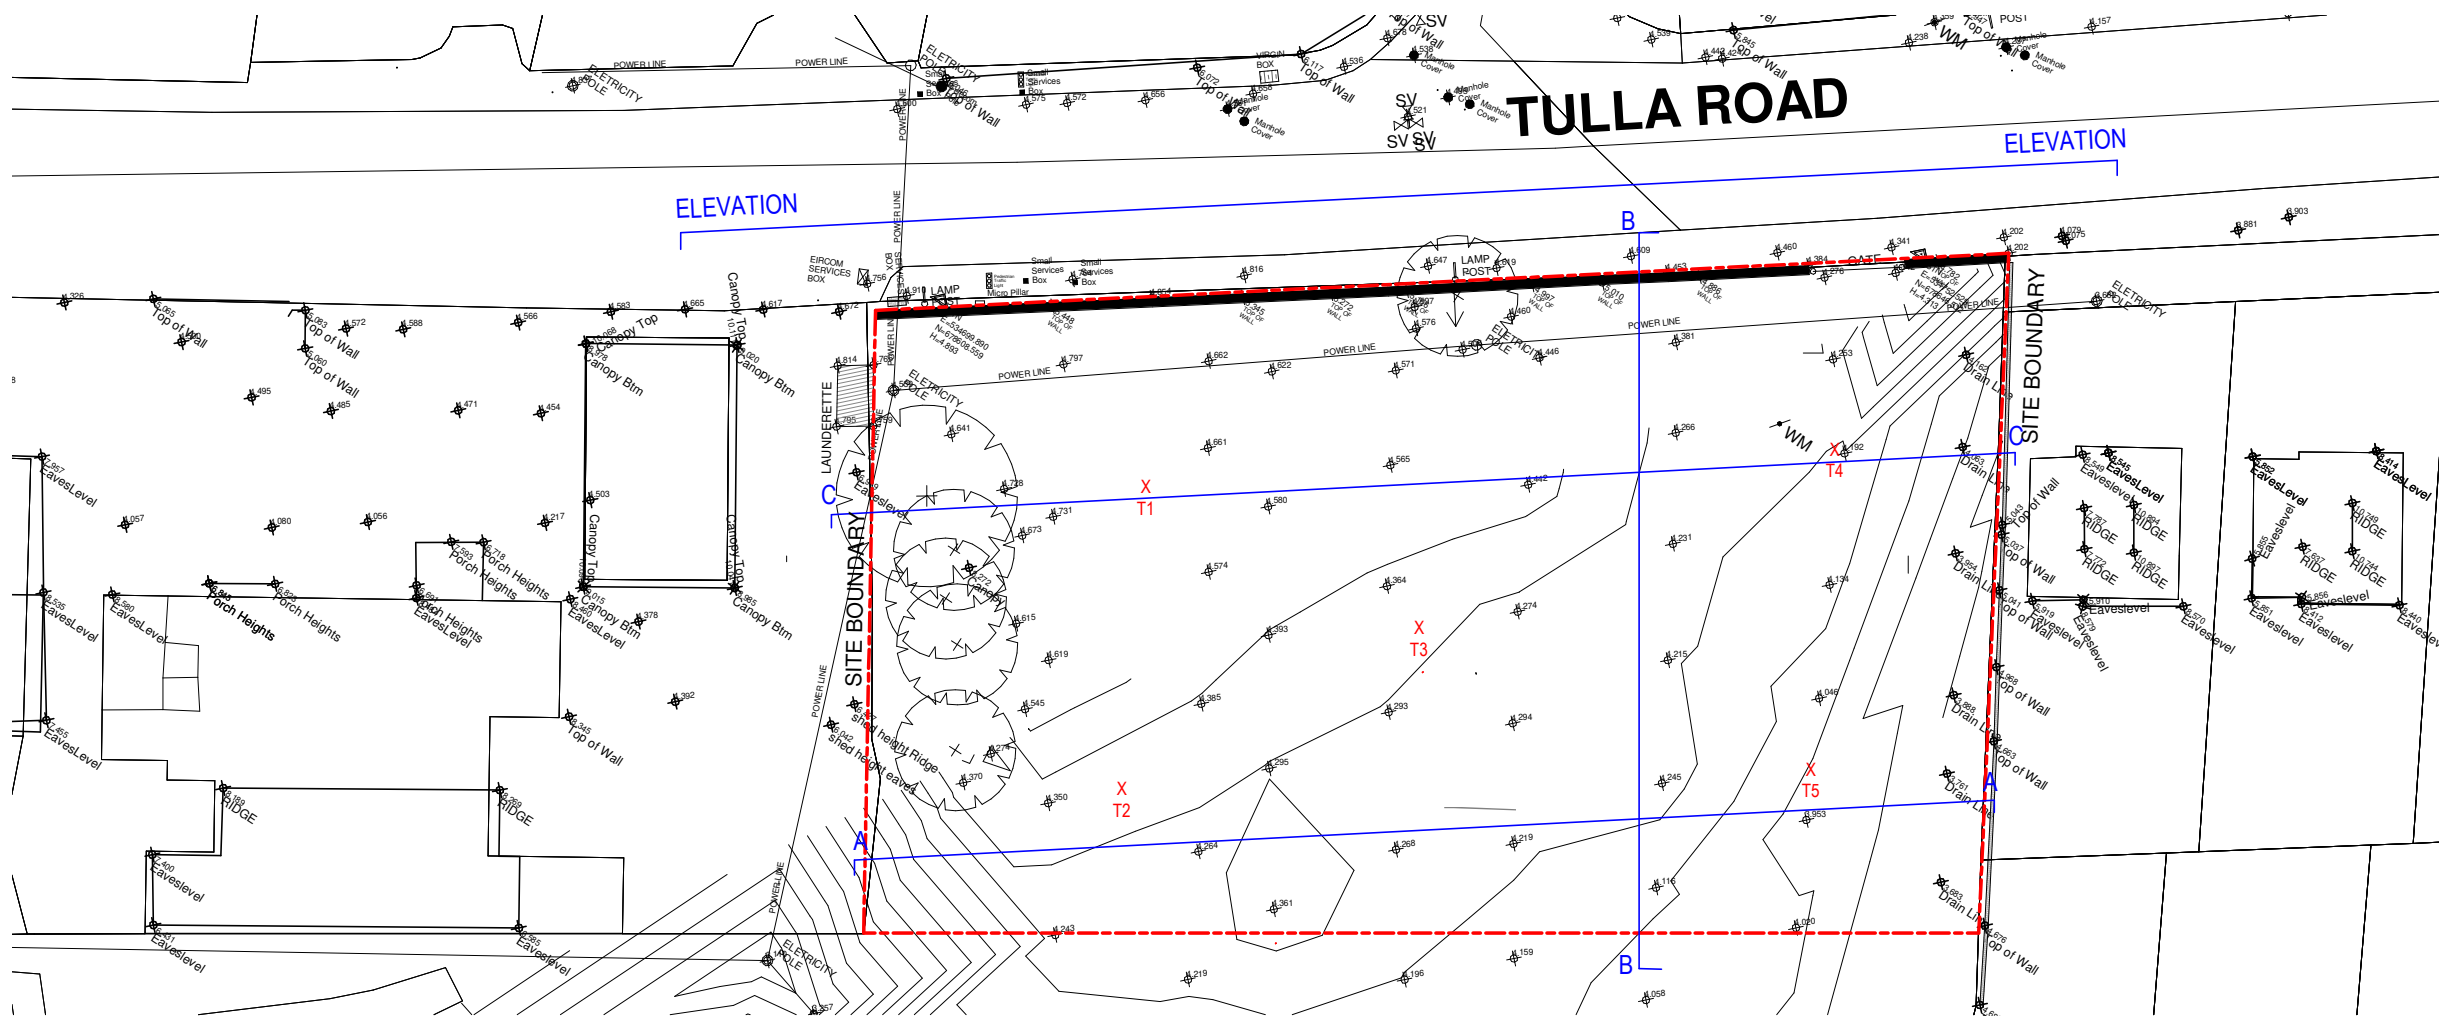

01 Site Layout Plan, As Existing
1 : 500

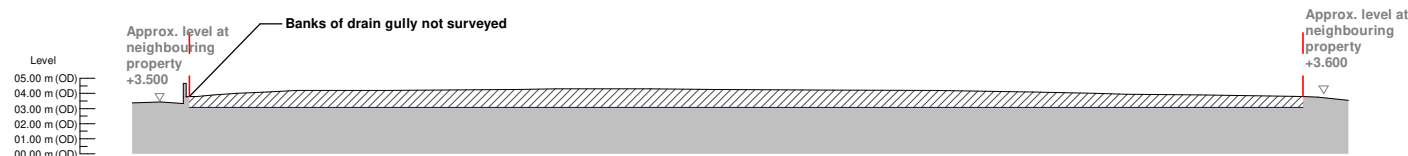


02 Section AA
1 : 500

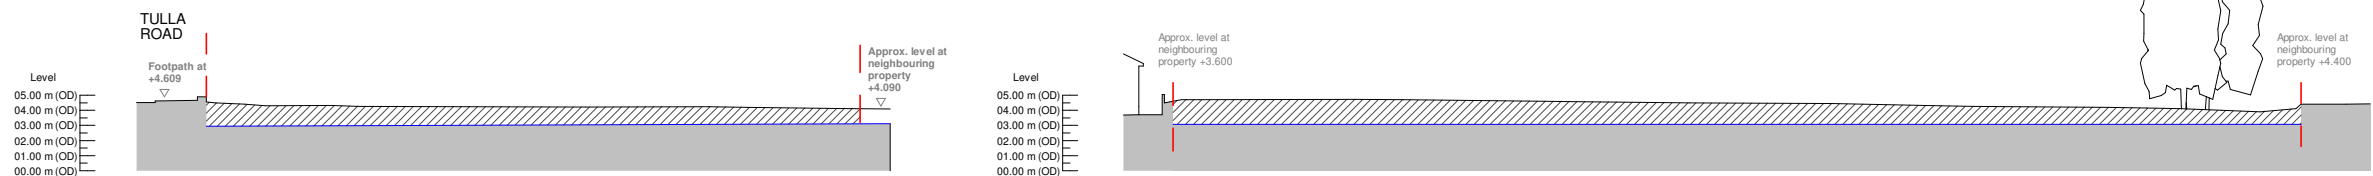

03 Section BB
1 : 500

04 Section CC
1 : 500

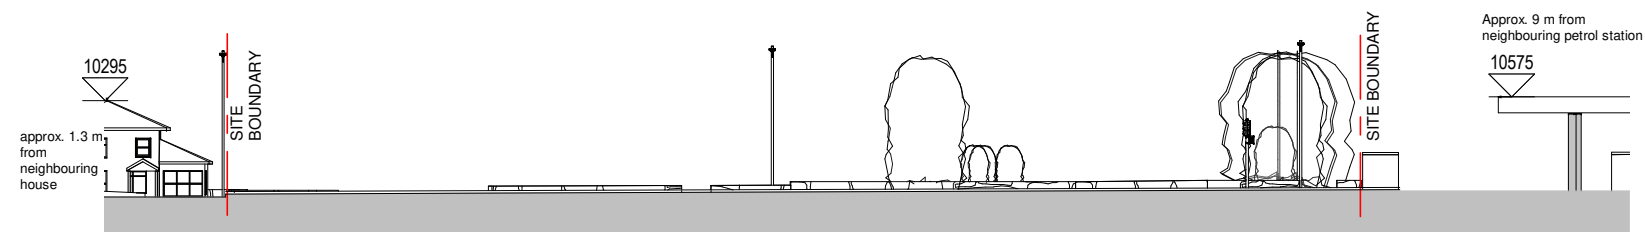

05 Elevation From Tulla Rd.
1 : 500

Notes:

DO NOT SCALE FROM THIS DRAWING. USE FIGURED DIMENSIONS IN ALL CASES. VERIFY DIMENSIONS ON SITE AND REPORT ANY DISCREPANCIES TO THE ARCHITECTS IMMEDIATELY. THIS DRAWING TO BE READ IN CONJUNCTION WITH THE ARCHITECTS SPECIFICATION. © THIS DRAWING IS COPYRIGHT AND MAY ONLY BE REPRODUCED WITH THE ARCHITECTS PERMISSION.

Drawing Notes:

ALL LEVELS ON SITE ARE ESTIMATED BASED OF SURVEY


ALL LEVELS OF NEIGHBOURING PROPERTY ARE ESTIMATED.

KEY:

REFER TO TRIAL HOLE ASSESMENT FOR DETAILS OF FILL

ESTIMATED LEVEL OF FILL, REFER TO TRIAL HOLE ASSESMENT

TRIAL HOLE REFERENCE

 

P03	2022.03.02	HA	Issued for Planning
P02	2021.12.16	HA	Issued for Planning
P01	2021.12.07	HA	Issued for Planning

REV	DATE	DRN	Description
-----	------	-----	-------------

reddyarchitecture + urbanism

Reddy Architecture + Urbanism
Douglas Business Park,
Carrigaline Rd, Douglas,
Cork, T12 P088
T: +353 (0)21 4362922
W: www.reddyarchitecture.com
E: info@reddyarchitecture.com

Client Details:
Valley Healthcare Fund

Project Details:
Tulla Road, Ennis, Co. Clare

Drawing Title:
Site Plan and Section

Job No P18-250C	Date 07/12/2021	Scale@A3 1 : 500
Status S2 - Issued for Planning	Drawn By: HA	
Purpose 3.0 Planning	Checked By: P O'Brien	
Drawing Number	Revision	

P18-250C-RAU-XX-XX-DR-A-1100	P03
------------------------------	-----