


APPLICATION TO AN BOARD PLEANÁLA
FOR SUBSTITUTE CONSENT FOR A
QUARRY AT DRUMBEGH,
MOUNTCHARLES, CO. DONEGAL

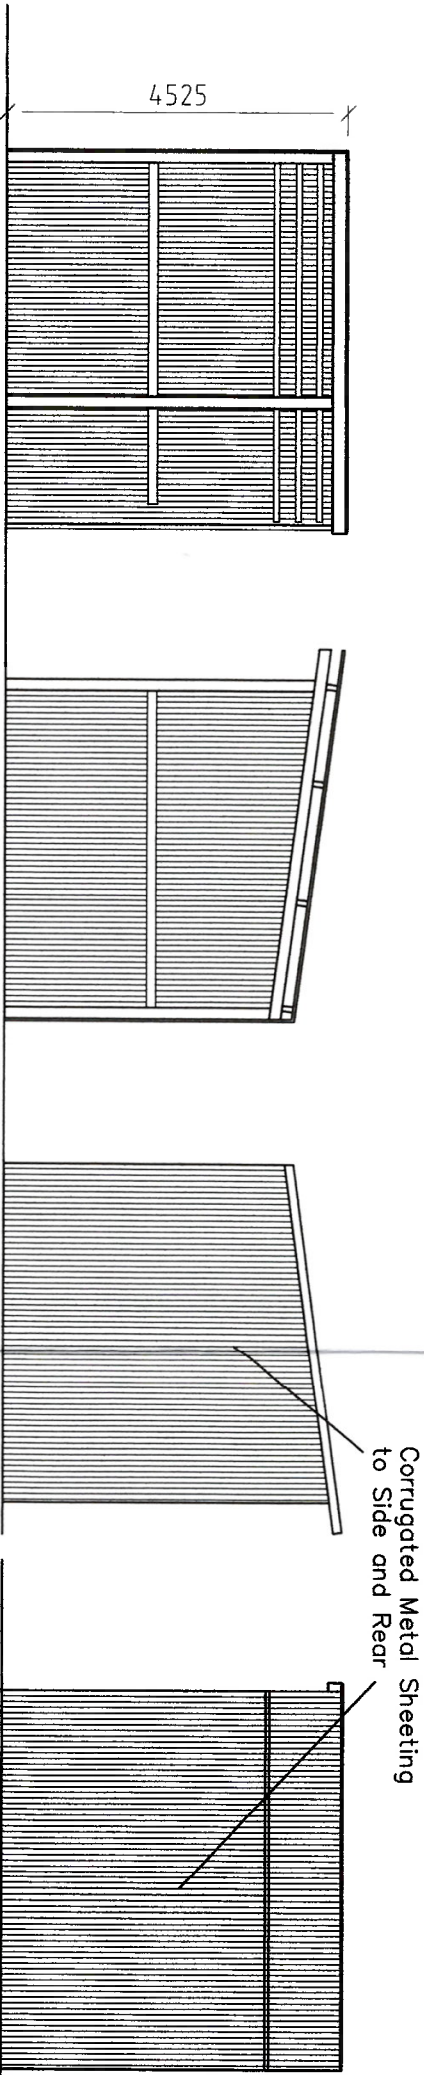


Front Elevation 1:100


Side Elevation 1:100

Side Elevation 1:100

Rear Elevation 1:100

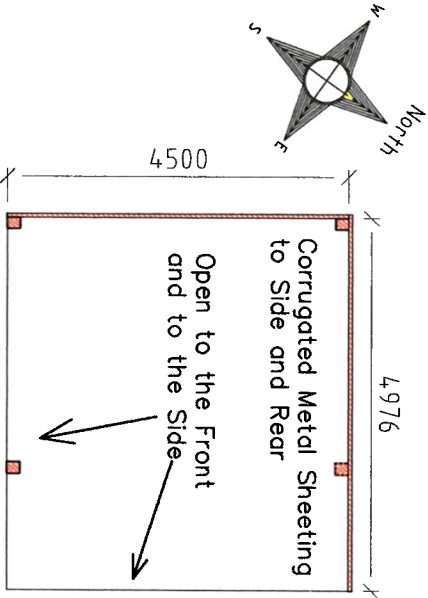

Plan 1:100
Area = 22 sq m

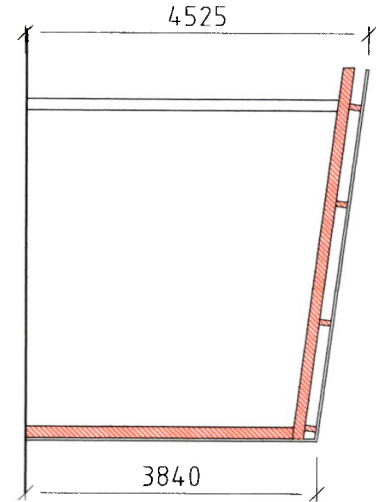


Typical Section 1:100



Photographs


STRUCTURE A - Covered Area For The Stone Guillotine
(see digital topographical survey map for location of this structure)

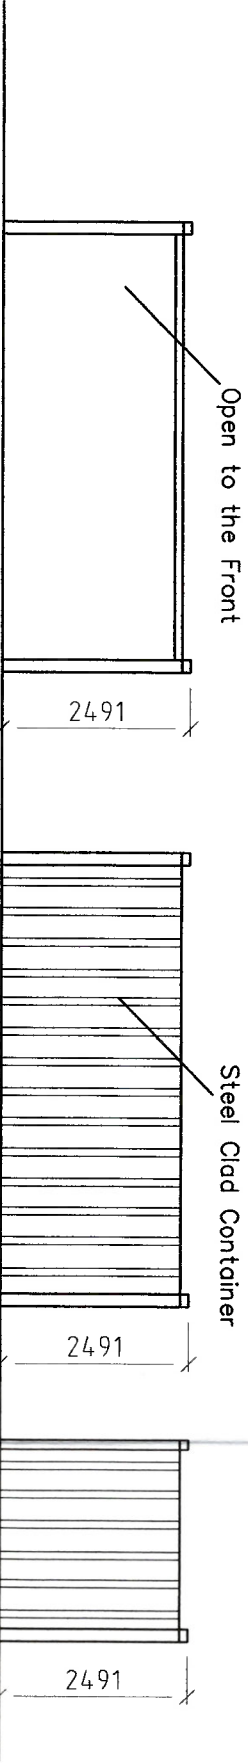


Front Elevation 1:100

Rear Elevation 1:100


Side Elevation 1:100

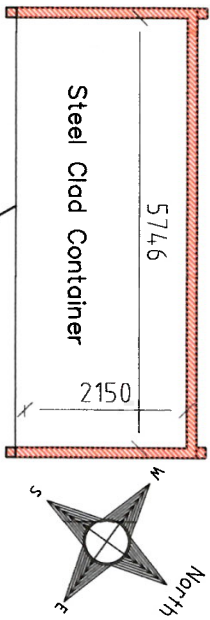

Plan 1:100
Area = 12 sq m

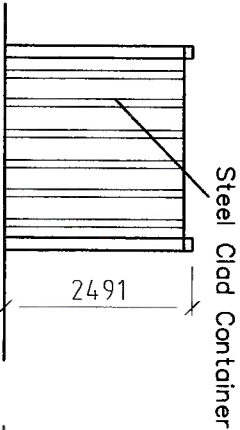

Side Elevation 1:100

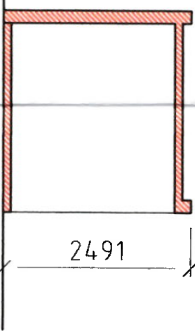

Typical Section 1:100

STRUCTURE B - Container For The Stone Veneer Saw
(see digital topographical survey map for location of this structure)

AN BORD PLEANÁLA

22 SEP 2023

LTR DATED FROM Applicant

LDG- 23 318082

ABP- 23 318082

PLANNING
SUBMISSION

Revisions

PLANS, ELEVATIONS, SECTIONS & PHOTOS
OF STRUCTURES WITHIN THE QUARRY

Scale AS SHOWN Drg. No.

2-80111

Date SEPT 2023 Drawn By SK

Contract

GABRIEL MURRAY
APPLICATION FOR SUBSTITUTE
CONSENT OF A QUARRY AT DRUMBEGH,
MOUNTCHARLES, CO DONEGAL

Mc MULLIN ASSOCIATES

architects engineers interior design consultants

TIRCONALL STREET, DONEGAL TOWN, IRELAND
Telephone 074-9721712 Fax 074-9722811
e-mail: technical@mcnullin.ie

Ordnance Survey Ireland Licence No EN 0070323
Ordnance Survey Ireland Government of Ireland

