




01\_South Elevation  
Scale 1:200

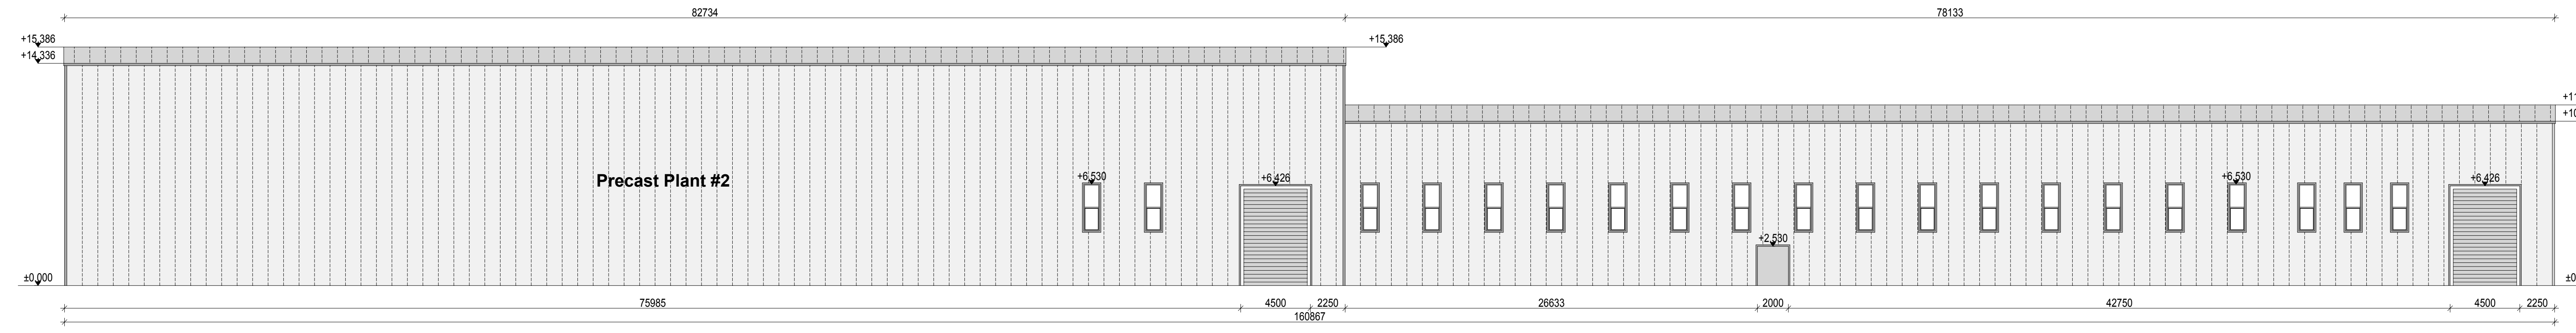


02\_West Elevation  
Scale 1:200

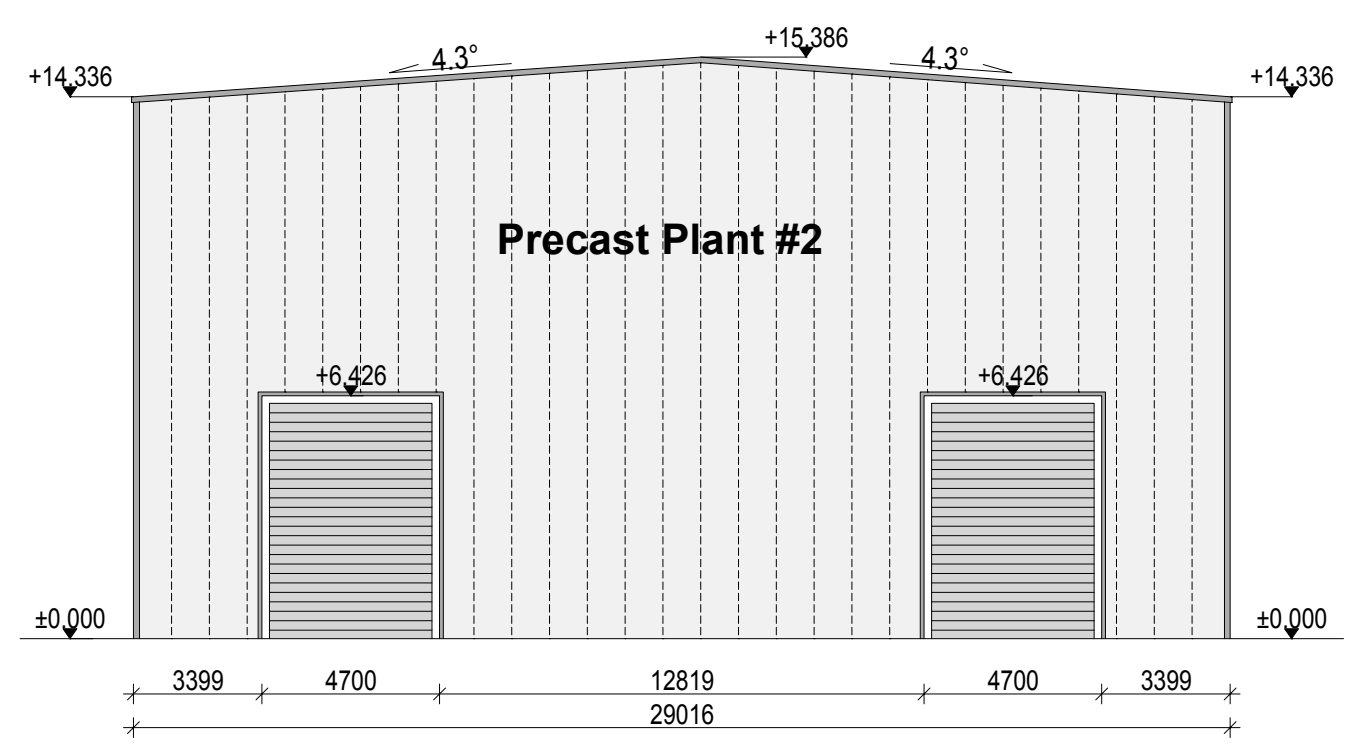


03\_North Elevation  
Scale 1:200

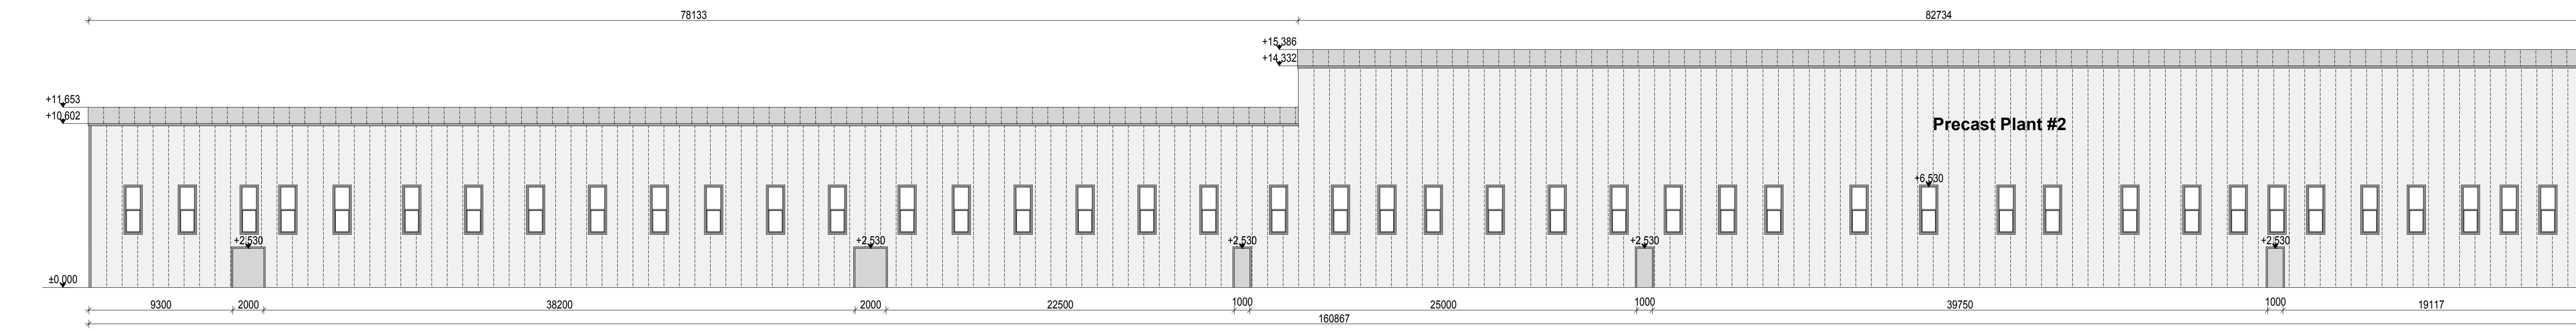

04\_East Elevation  
Scale 1:200

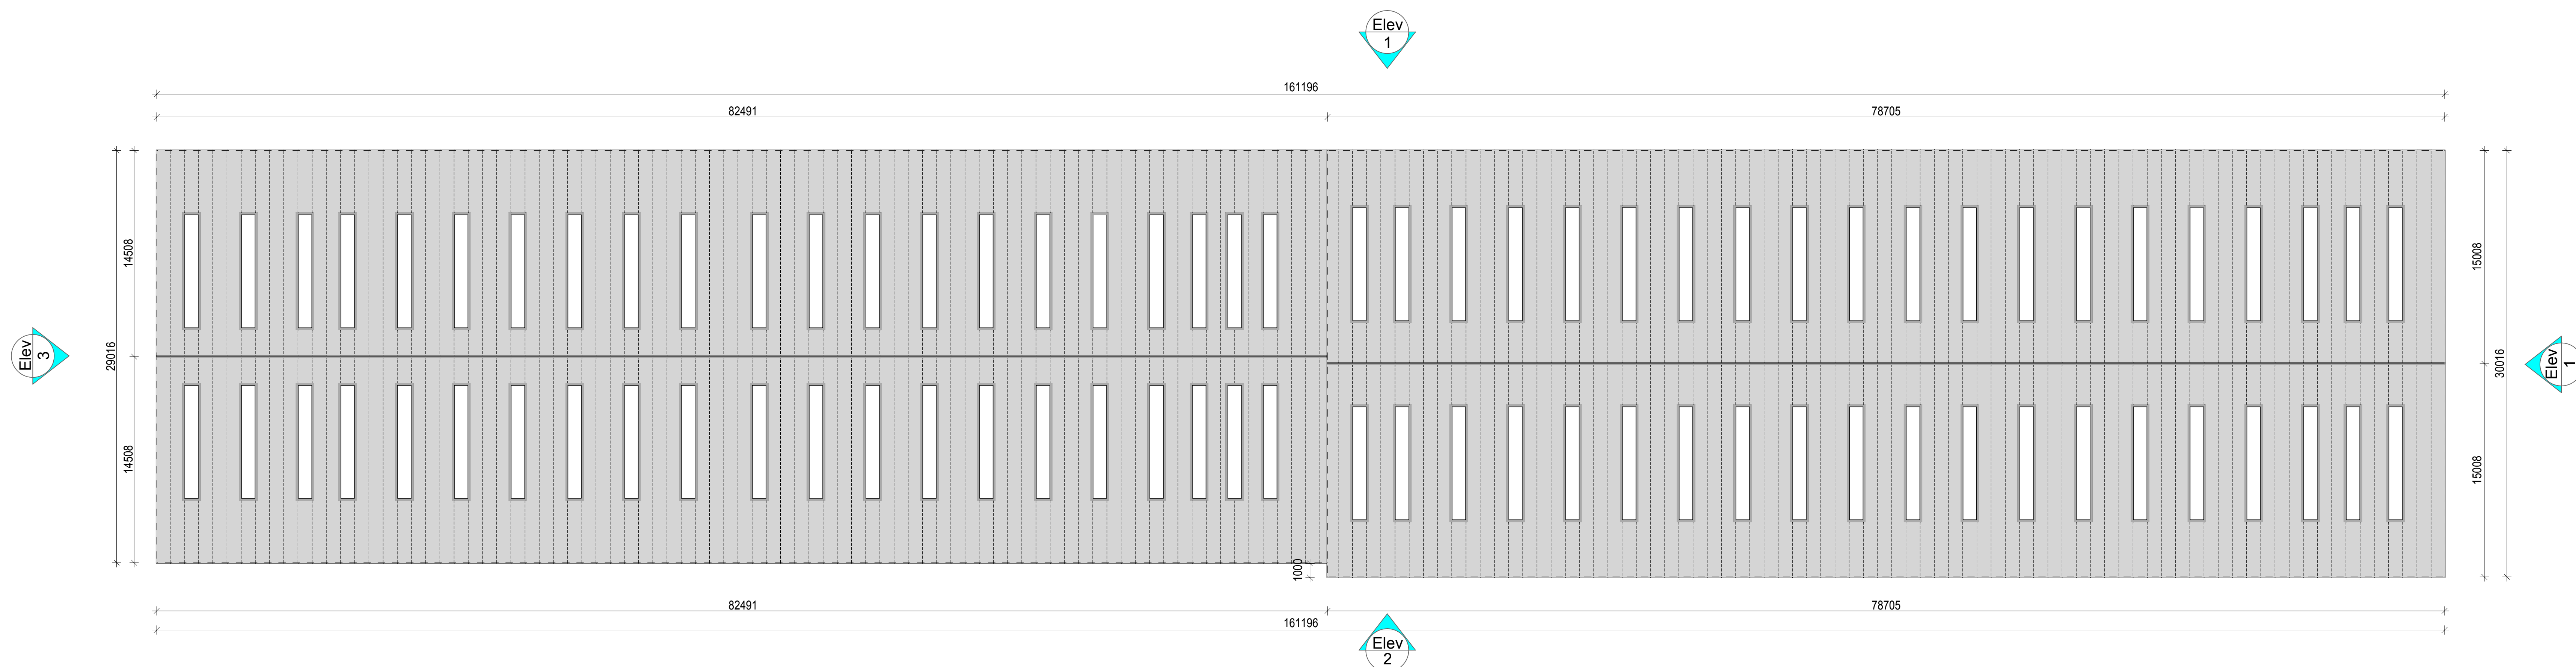

Plan - Precast Plant #2  
Scale 1:200

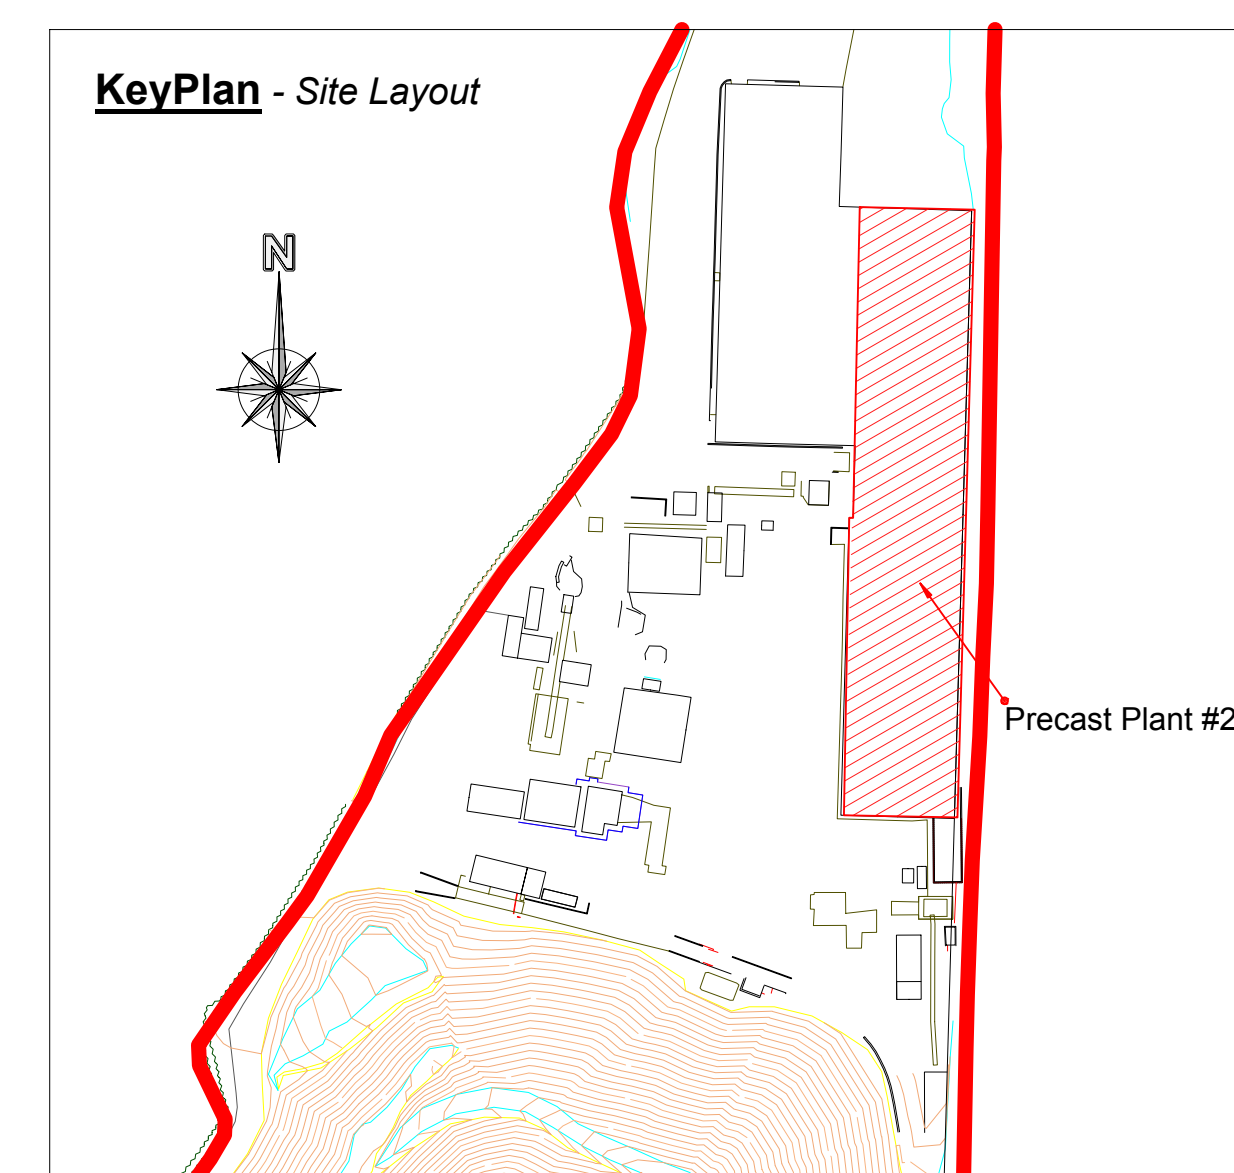

P2	11/07/19	Issued for planning purposes	TM
P1	28/03/19	Issued for planning purposes	TM
Rev.	Date	Amendment	by

**KEEGAN PRECAST**  
PRECAST TWIN WALL & FLOOR PRODUCTS

Tramrom, Rathmoyon, Co. Meath • Phone: 046-9555-116 • Fax: 046-9560-917 • Email: info@keeganprecast.com

Client:	Keegan Precast Ltd.		
Project:	Precast Plant #2		
Level:	Ground Level +0.000		
Contents:	Plan & Elevations		
Format:	A0	Scale:	1:200
Drawn by:	TM	Drawing No.:	KEE-15224-PL-10.1
Checked by:	JOB	Date:	27/03/19
Rev.	2019		