




01\_South Elevation  
Scale 1:200

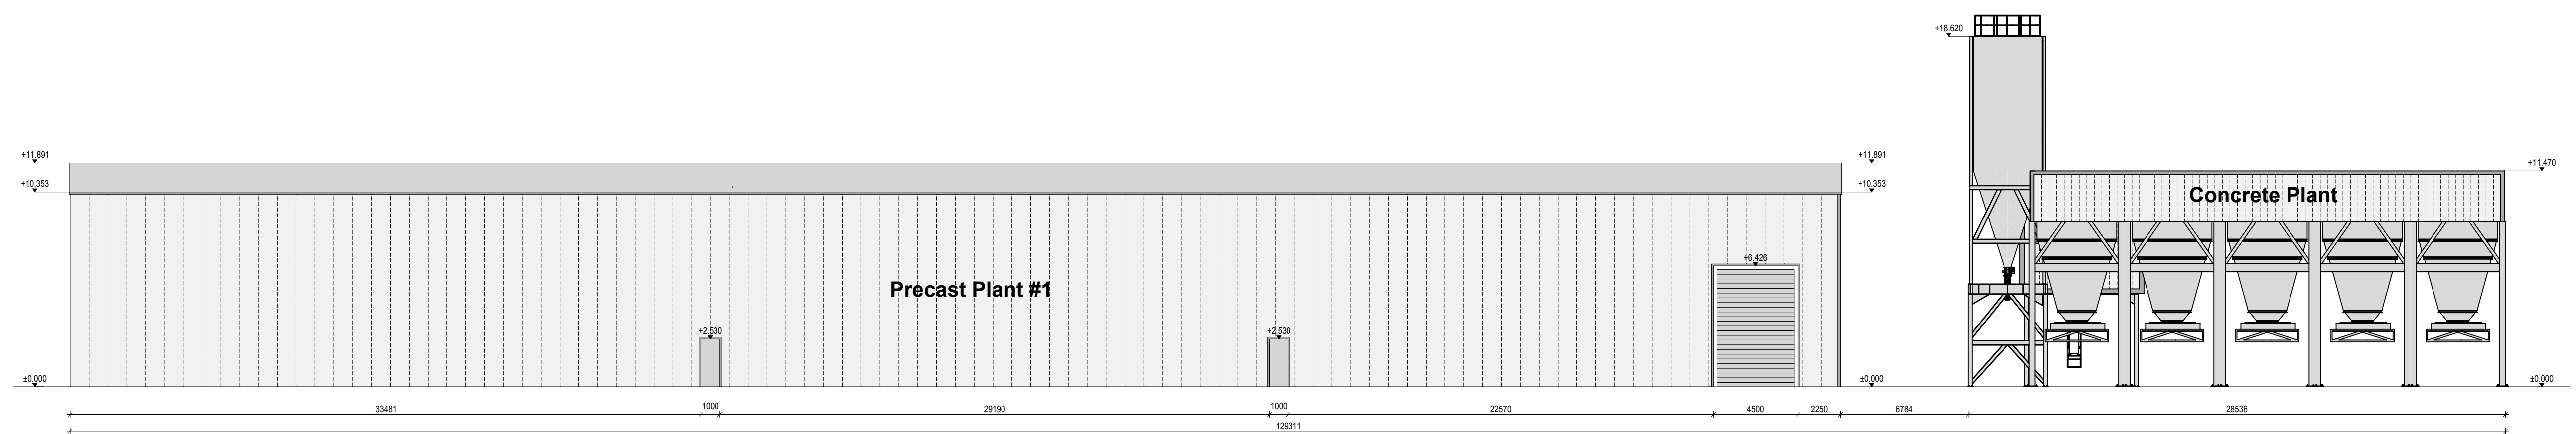


02\_West Elevation  
Scale 1:200

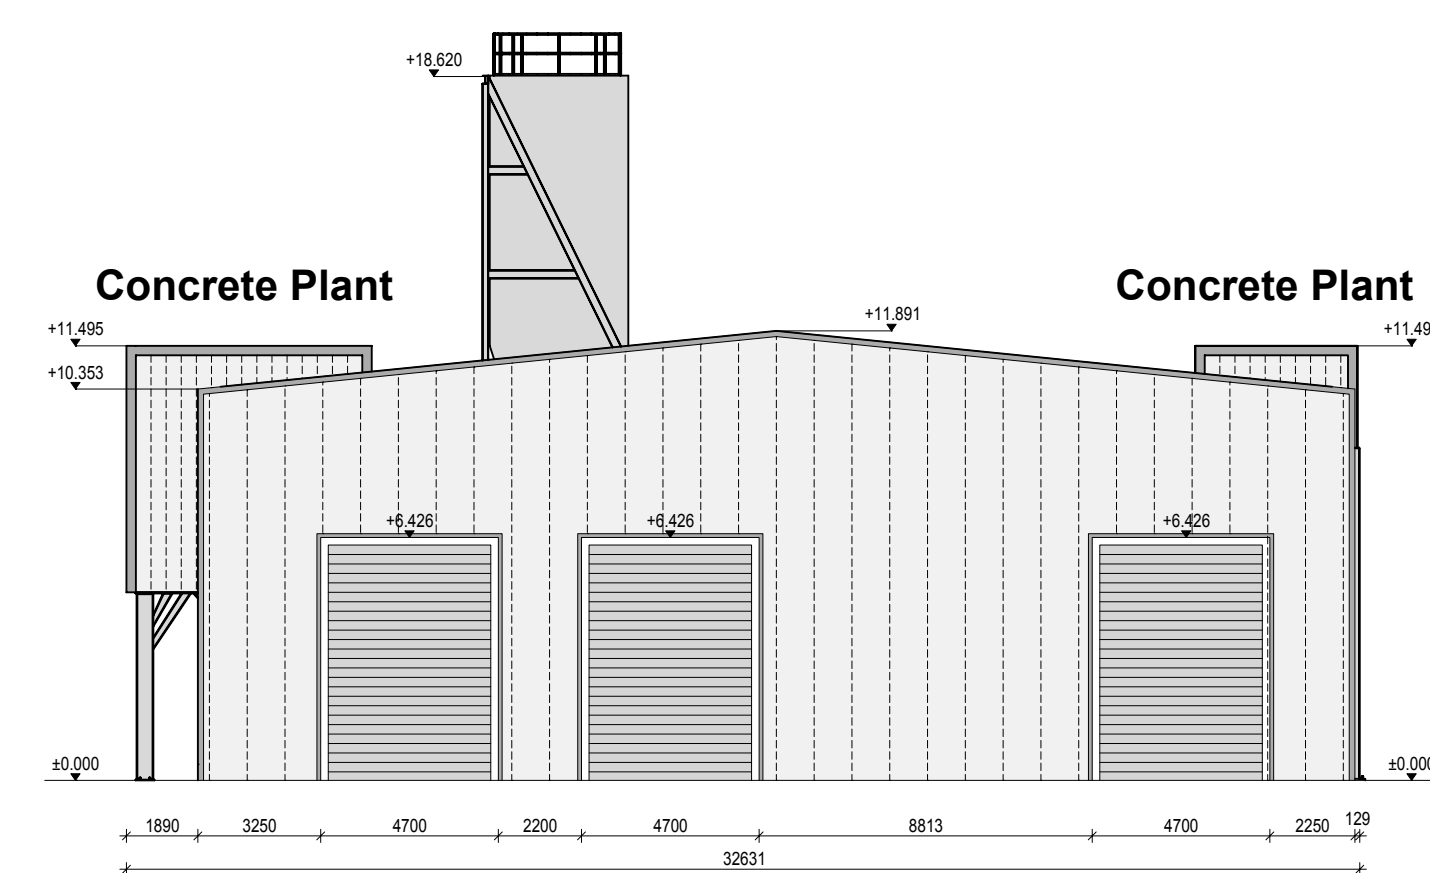


03\_North Elevation  
Scale 1:200

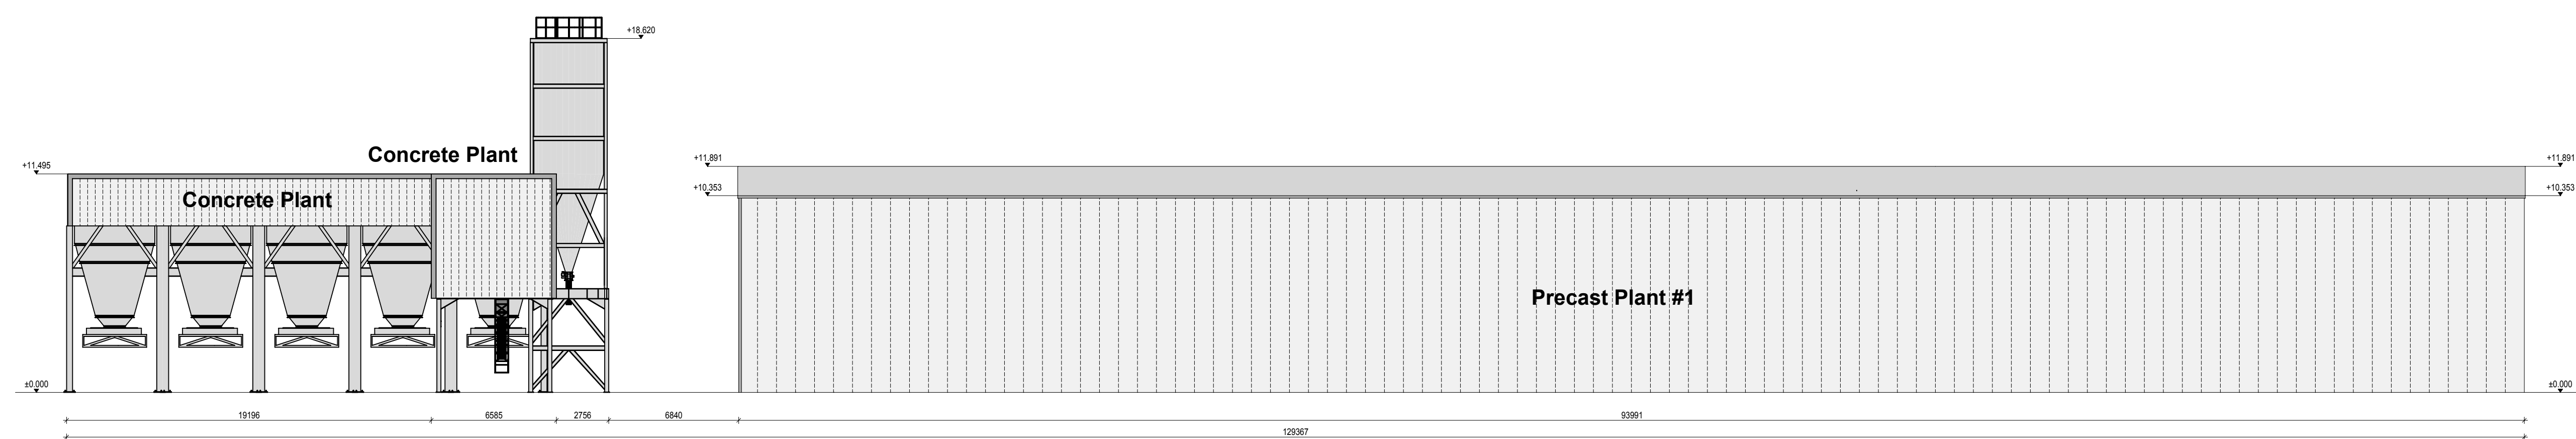

04\_East Elevation  
Scale 1:200

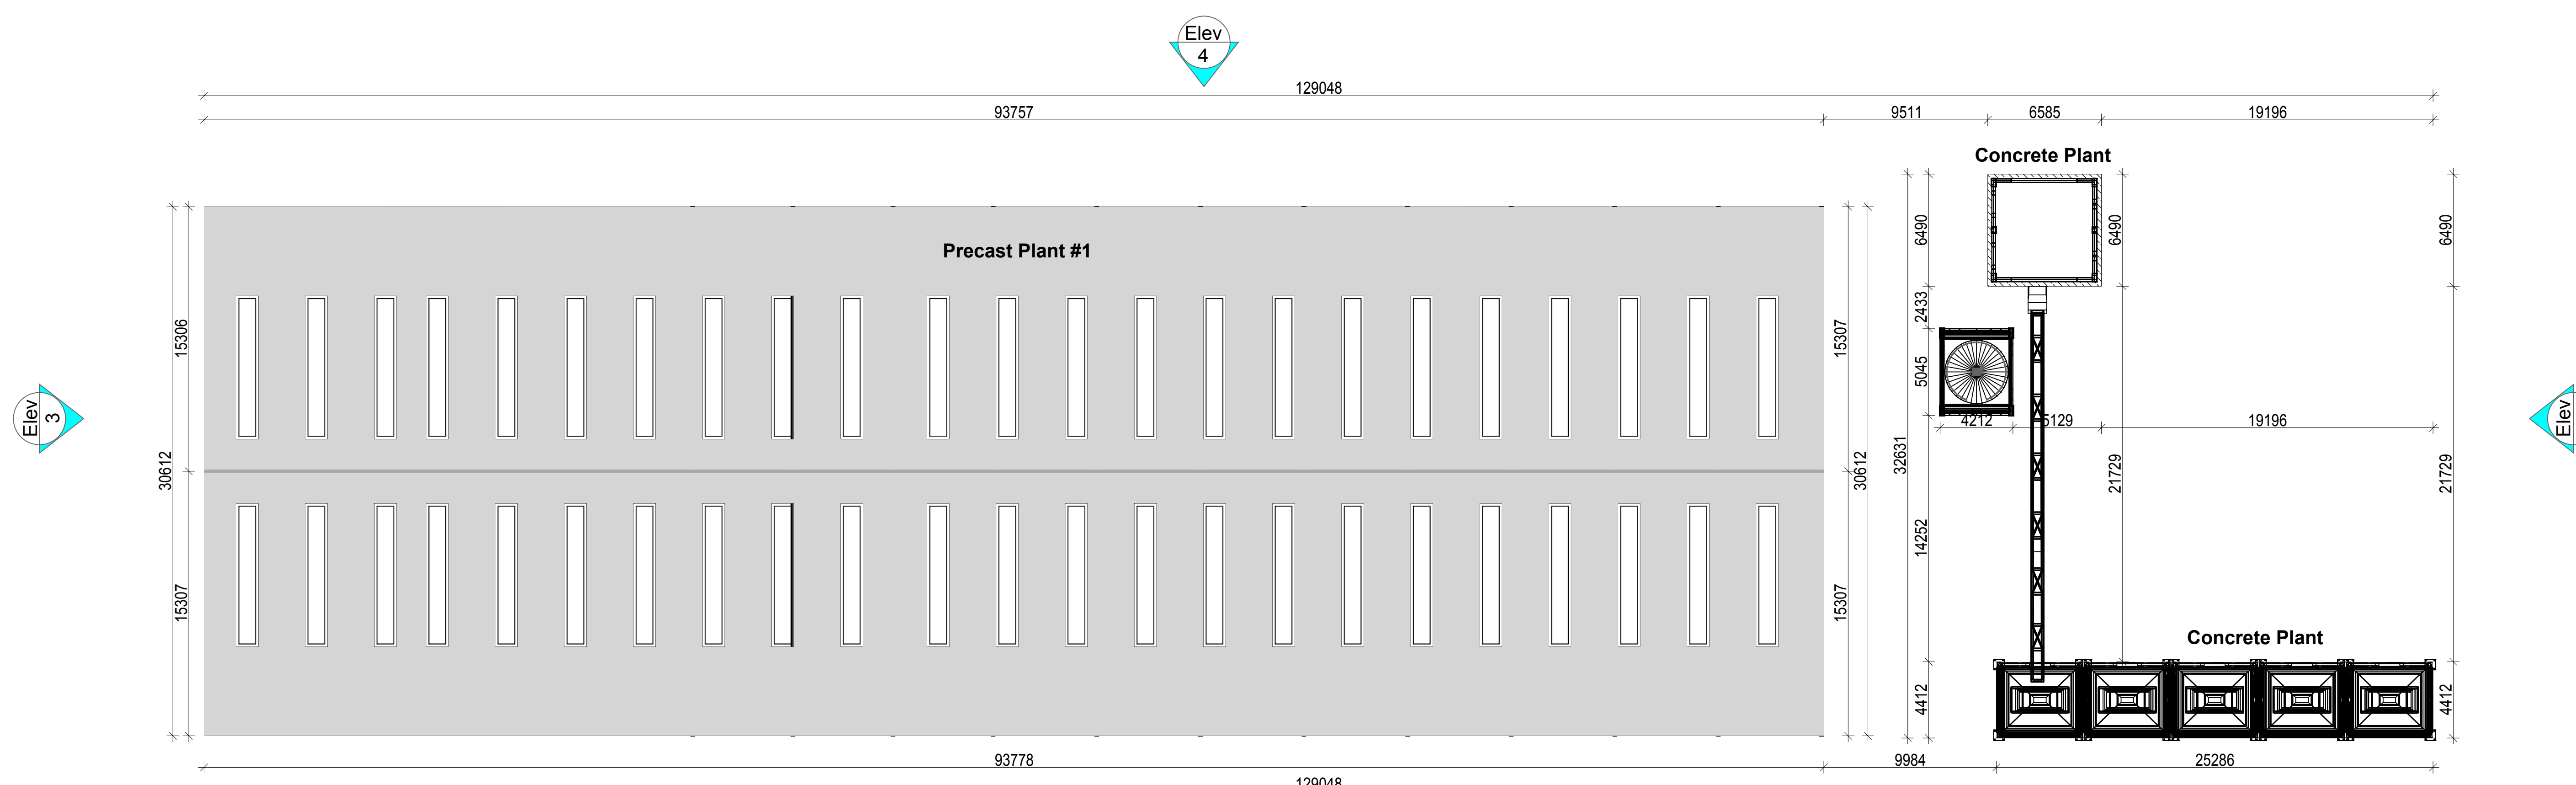

Plan Layout  
Scale 1:200

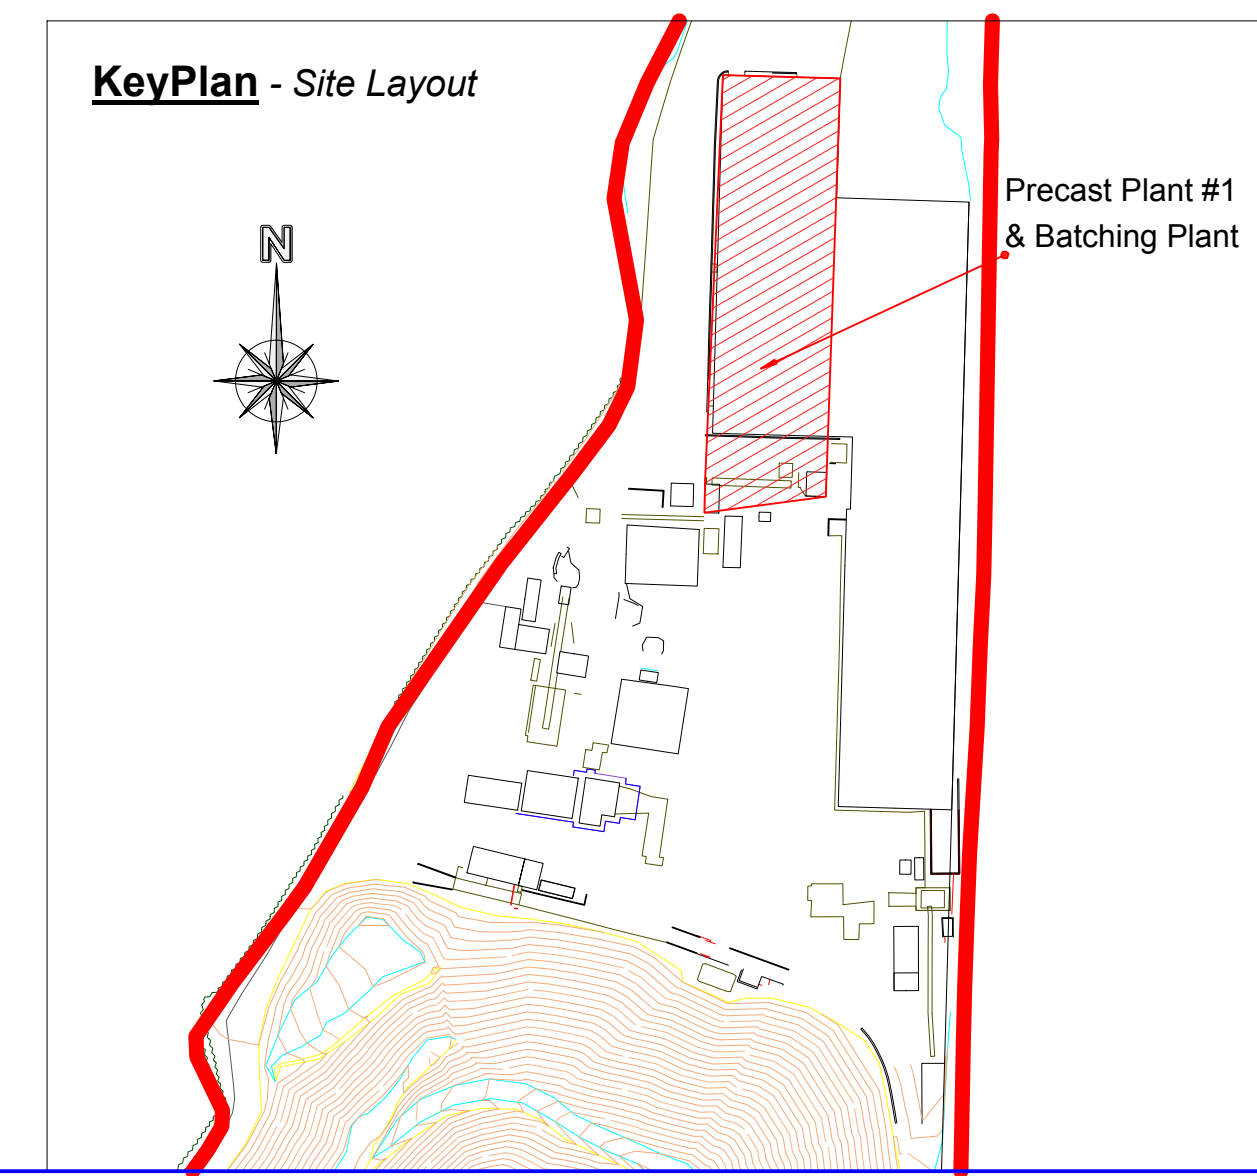

P1 10/07/19 Issued for planning purposes		TM
Rev. Date	Amendment	by
<b>KEEGAN PRECAST</b> PRECAST TWIN WALL & FLOOR PRODUCTS		
Trammon, Rathmoyon, Co. Meath • Phone: 046-9555-116 • Fax: 046-9560-917 • Email: info@keeganprecast.com		
Client:	Keegan Precast Ltd.	
Project:	Precast Plant #1 & Batching Plant	
Level:	Ground Level +0.000	
Contents:	Plan & Elevations	
Format:	A0	Scale: 1:200
Drawn by:	TM	Checked by: JOB
Date:	10/07/19	