




01_East Elevation
Scale 1:200

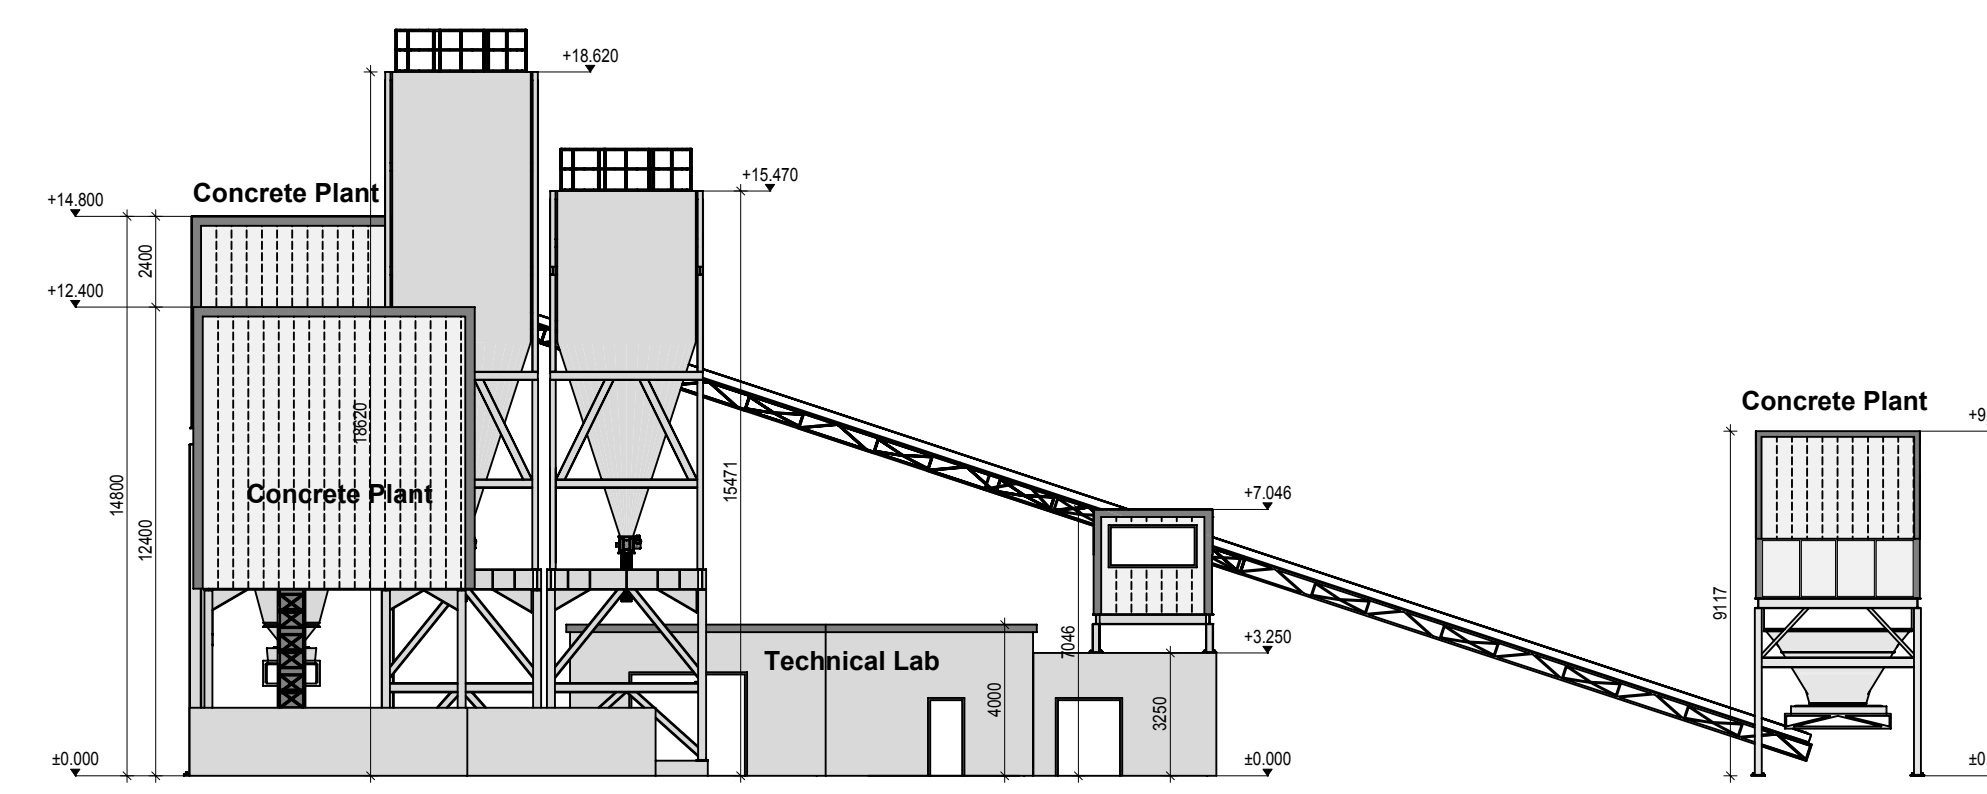


02_West Elevation
Scale 1:200

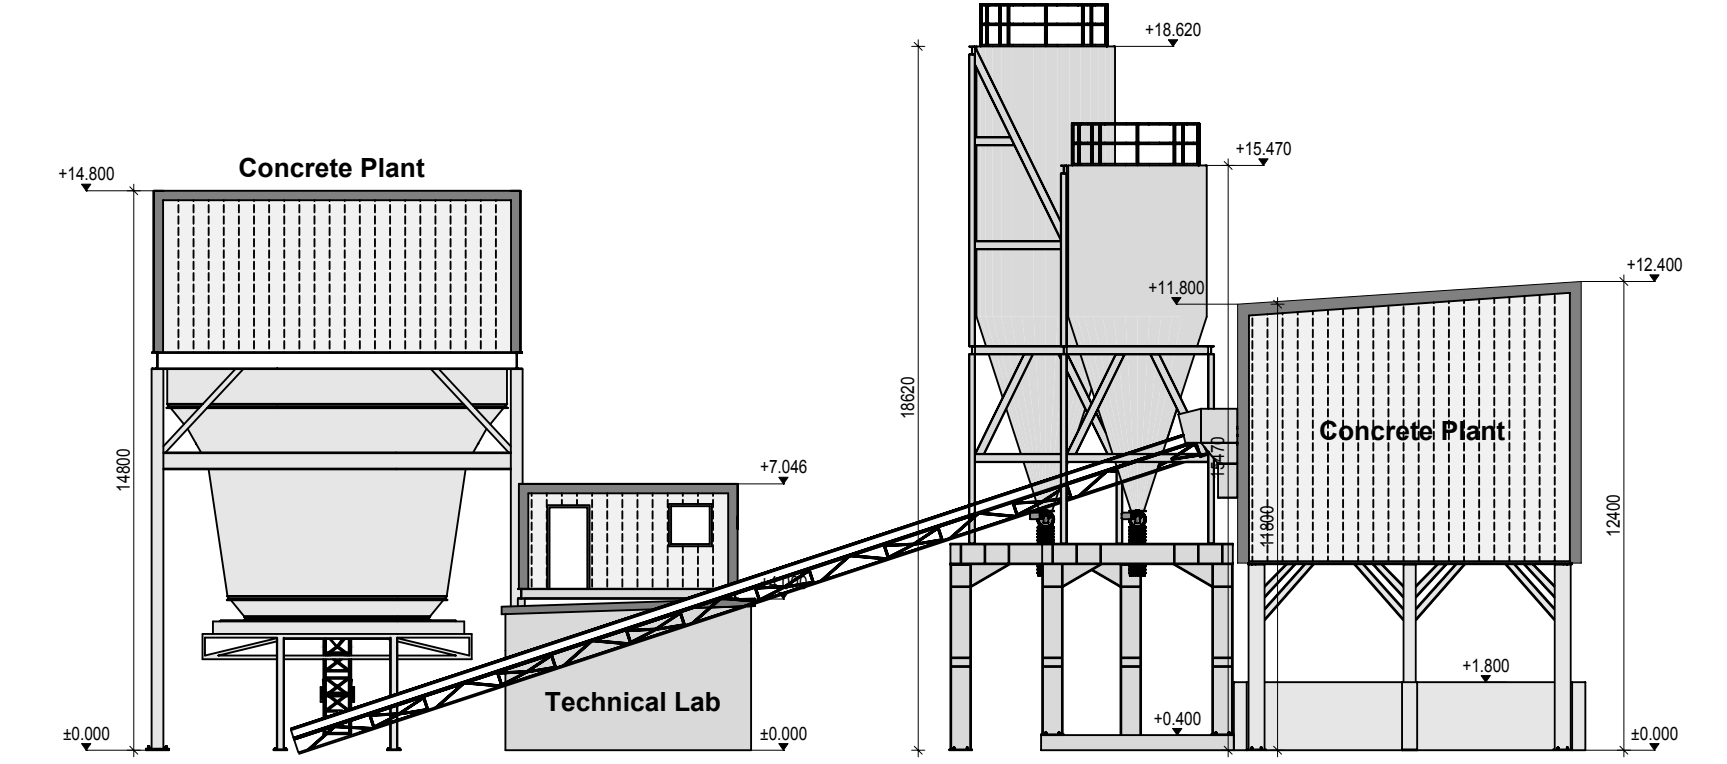


03_South Elevation
Scale 1:200

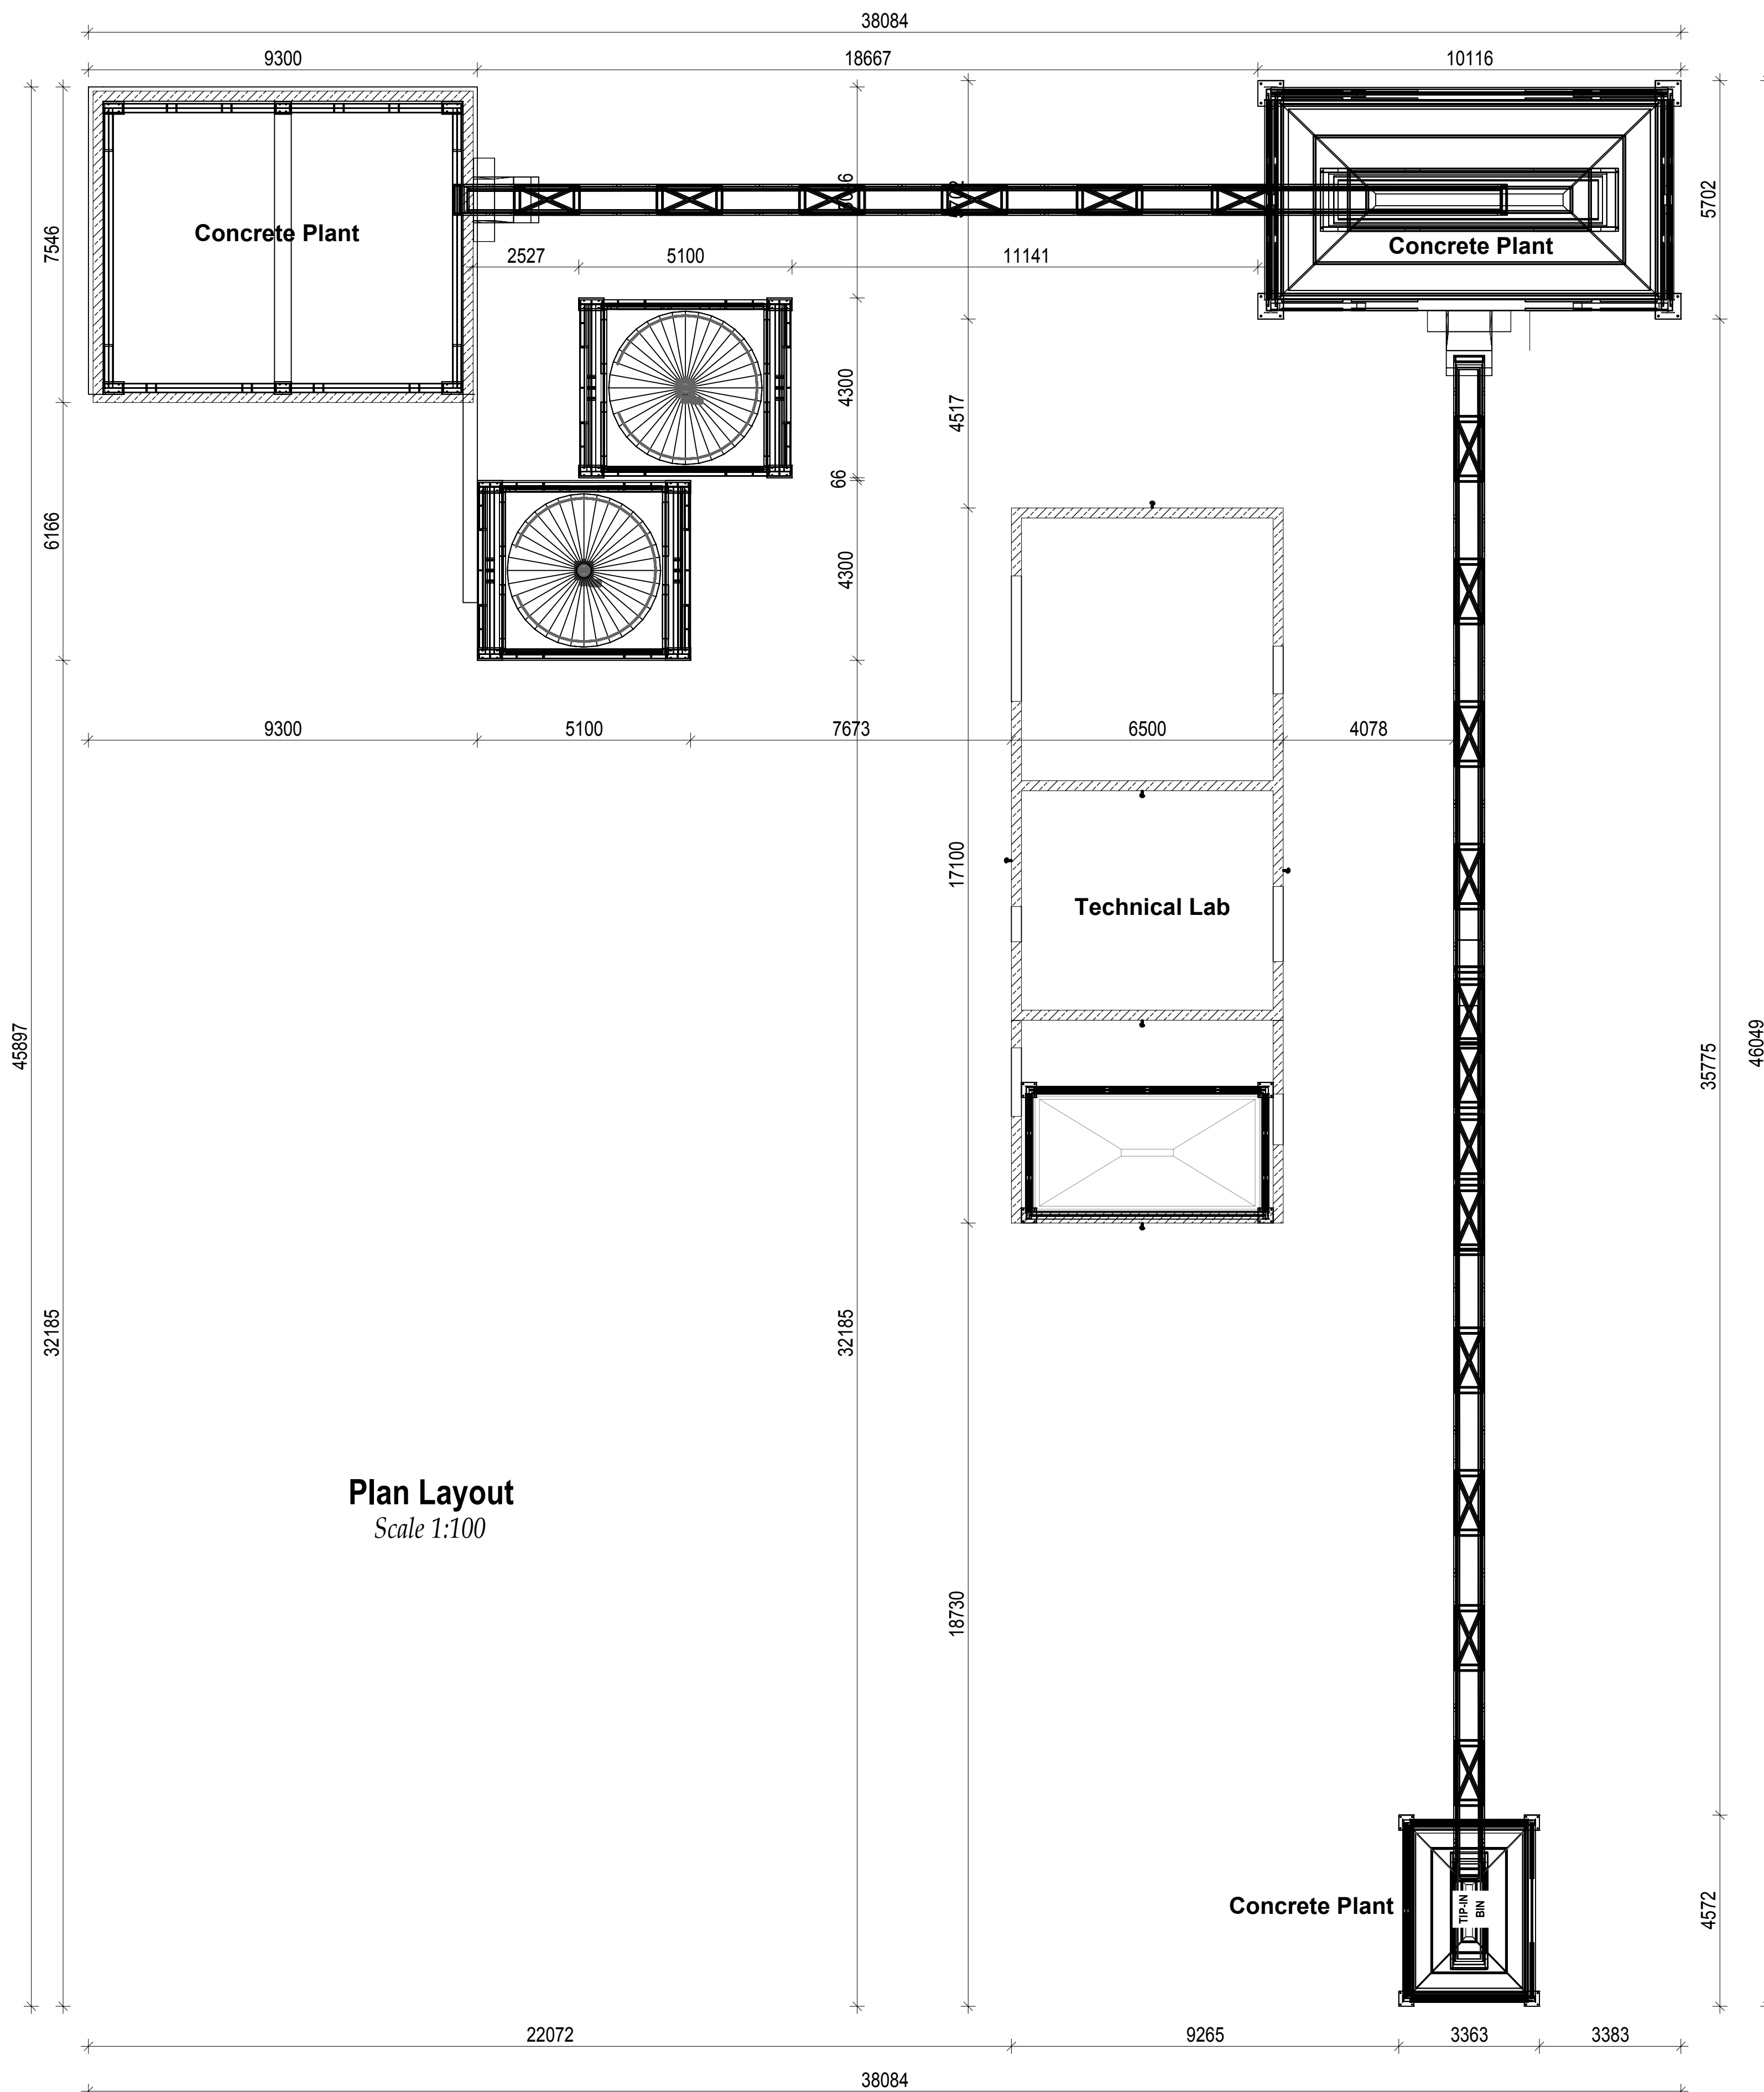

Plan Layout
Scale 1:100

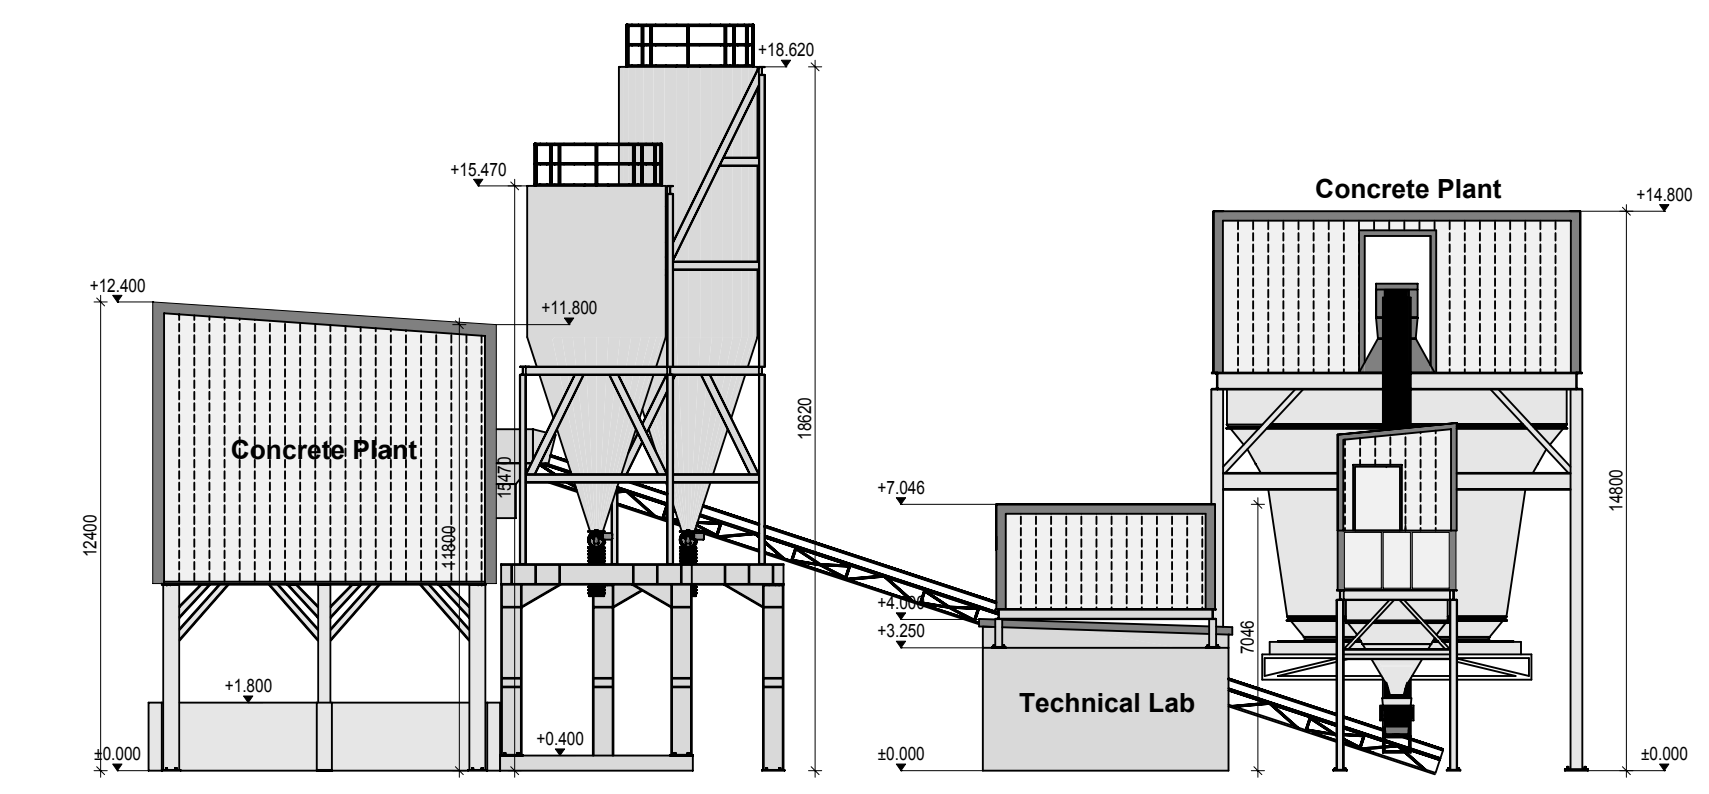

04_North Elevation
Scale 1:200

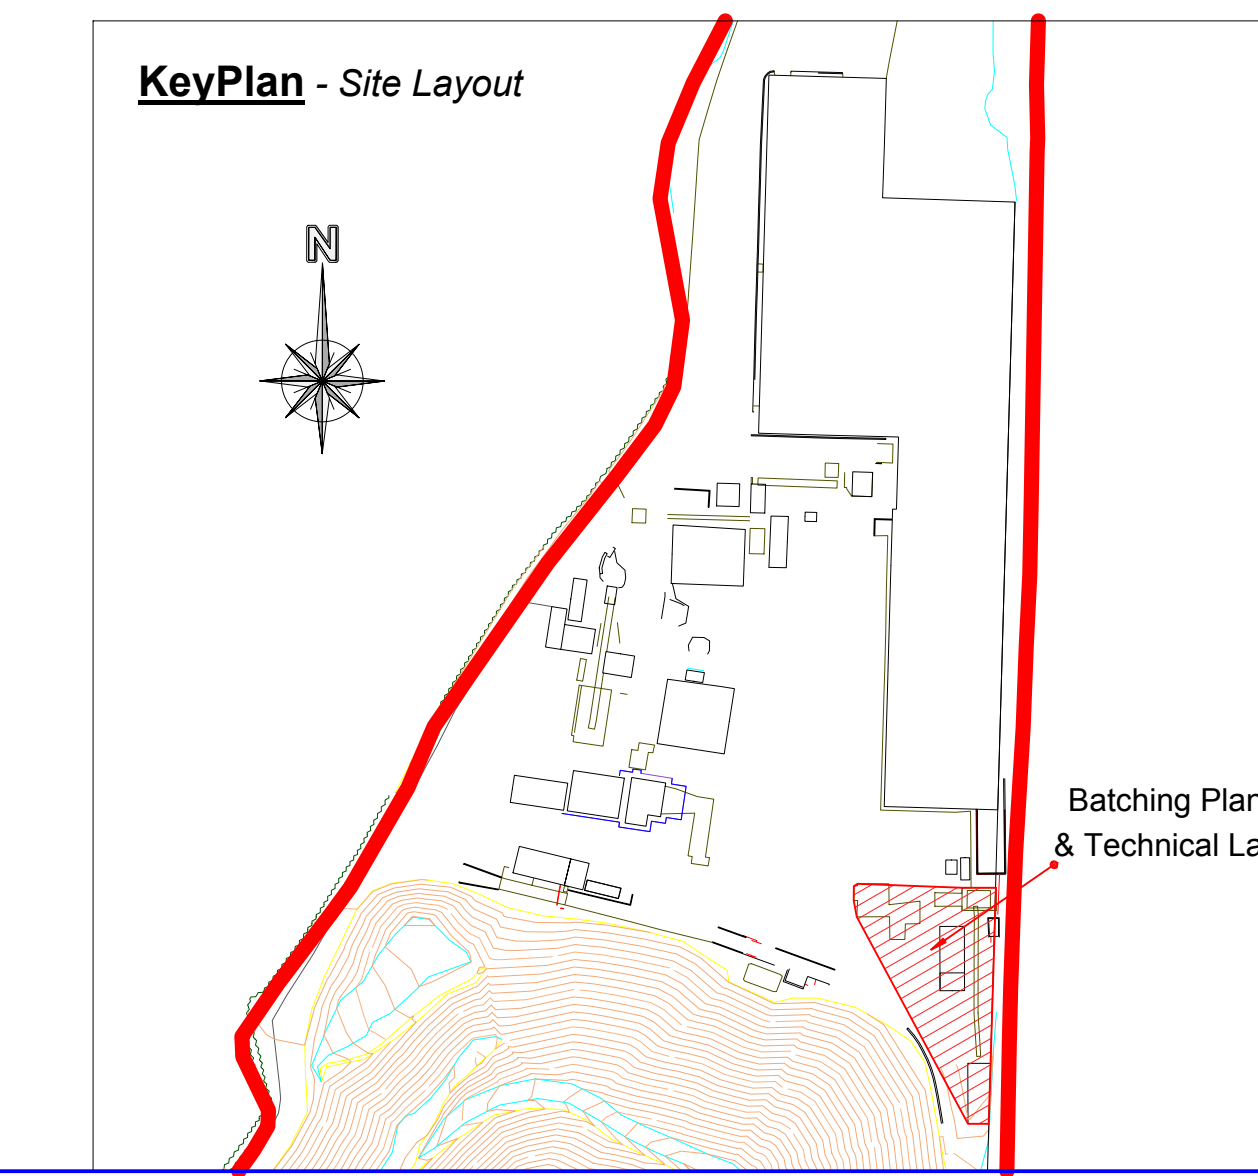

P1 10/07/19 Issued for planning purposes		TM
Rev. Date	Amendment	by
KEEGAN PRECAST PRECAST TWIN WALL & FLOOR PRODUCTS		
Trammon, Rathmoyon, Co. Meath • Phone: 046-9555-116 • Fax: 046-9560-917 • Email: info@keeganprecast.com		
Client:	Keegan Precast Ltd.	
Project:	Batching Plant & Technical Lab	
Level:	Ground Level +0.000	
Contents:	Plan Layout & Elevations	
Format:	A0	Scale: 1:100
Drawn by:	TM	Checked by: JOB
Date:	10/07/19	Drawing No: KEE-15224-PL-105