

SITE PLAN

Notes:
All measurements, heights, areas, levels, and structural details to be checked and verified by the contractor and Architect/Engineer prior to commencement of any works or agreements
Do not scale any drawing. Work to figured dimensions only

ORDNANCE SURVEY IRELAND (OSI)

DATA SOURCE / REFERENCE:


RN040
RN042
RN043
LD021
LD025

PROJECTION / SPATIAL REFERENCE:

IRENET95_IRISH_TRANSVERSE_MERCATOR

CENTRE POINT COORDINATES:

X, Y = 601187.5881, 759729.5176

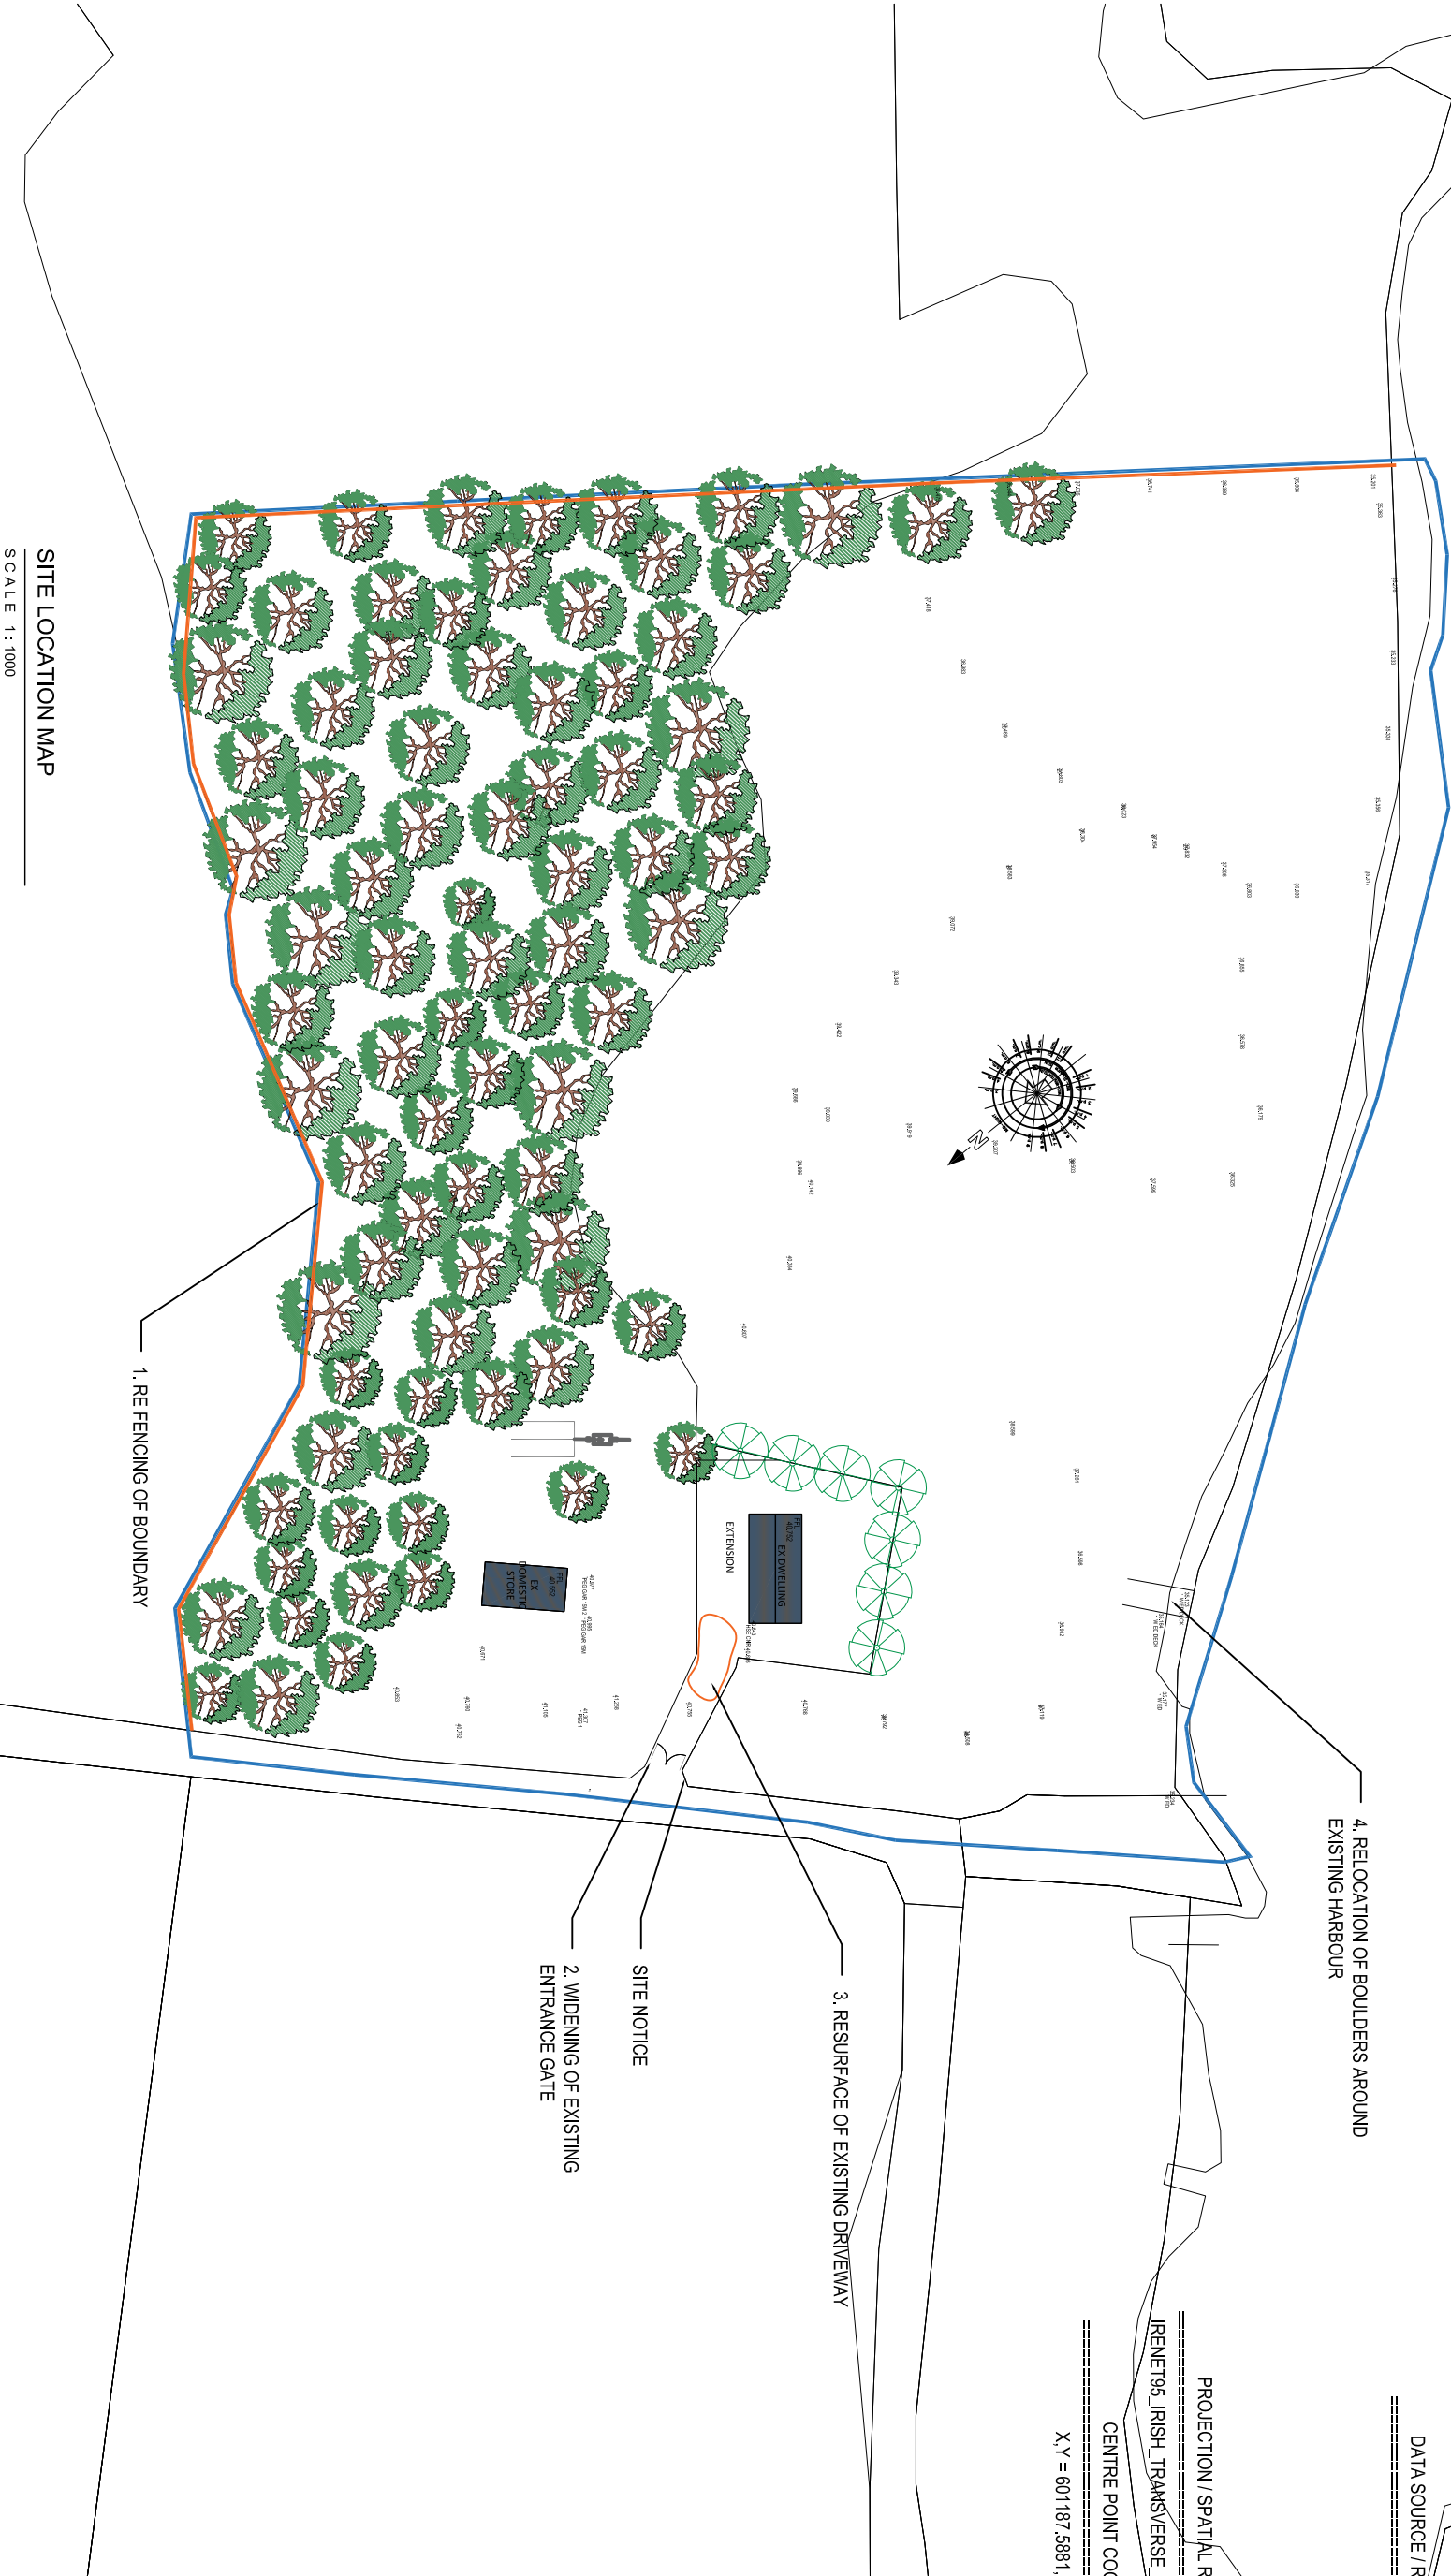

SITE LOCATION MAP
SCALE 1:1000

WILL DESIGN ASSOCIATES DESIGN & PROJECT MANAGEMENT CONSULTANTS KNOCKMARTIN LANE, LONGFORD Tel (043) 33 48 551 Mbl (086) 875 36 15 bqaine@gmail.com

PROJECT SUBSTITUTE CONSENT
UPGRADE OF EXISTING DWELLING INCLUDING:
1. RE-FENCING OF LANDS,
2. WIDENING OF EXISTING ENTRANCE GATE,
3. RESURFACING OF EXISTING DRIVEWAY
4. REPAIRS TO HARBOUR
WITHIN SAC AND PNHA AT CASHEL, NEWTOWNCASHEL, CO. LONGFORD
FOR MR. JOE SHEAHAN

DATE	SCALE	REV.	JOB NO.	DRWG NO.
20.07.24	1:1000'		21102	P02
DRWG TITLE: SITE PLAN				

Copyright and ownership of this drawing is vested in OA Design Ltd via Will Design Associates whose written prior consent is required for its use, reproduction or for publication to any third party. All rights reserved by the law of copyright and by international copyright conventions are reserved to OA Design Ltd and may be protected by court proceedings for damages and/or injunctions and costs.

A3