



### Building A

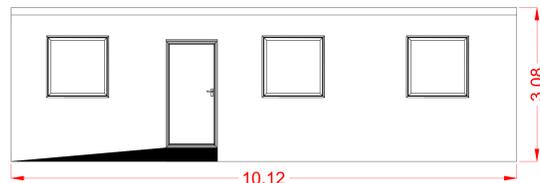


Front Elevation




Side Elevation

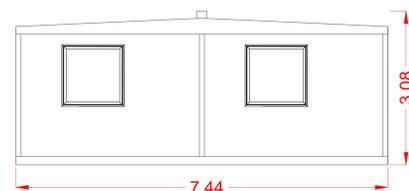

### Building C

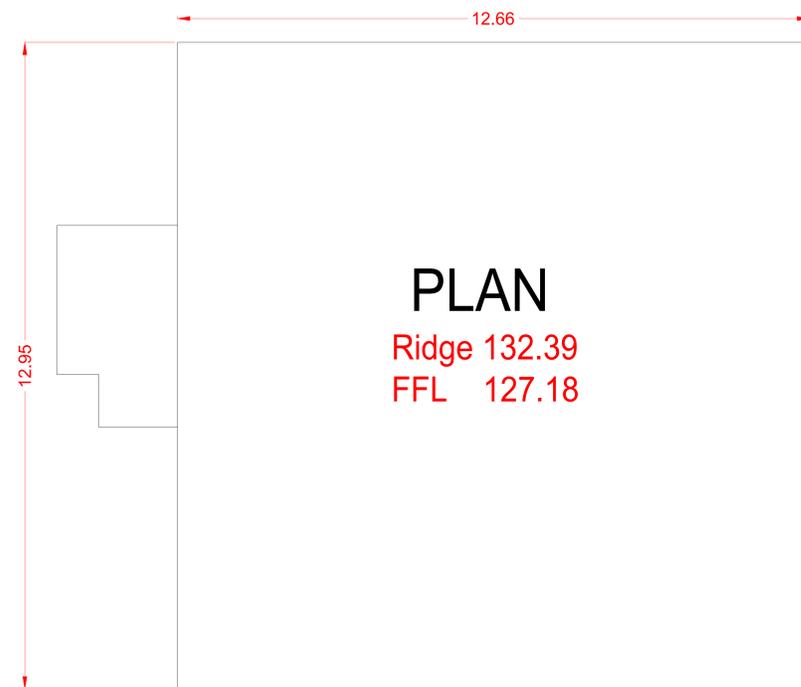


Front Elevation

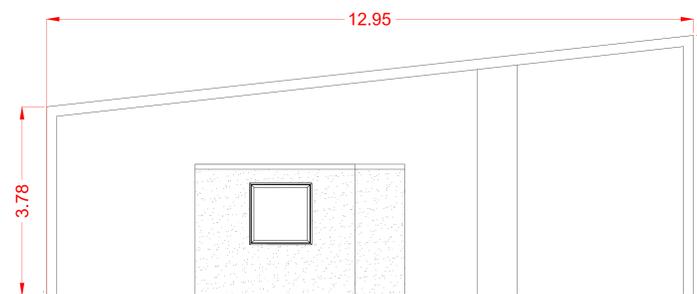


Side Elevation

### Building B

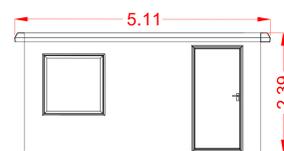

Front Elevation

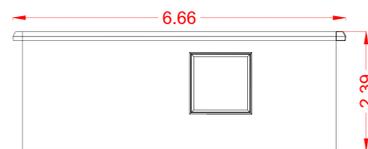

Side Elevation

No.	Revision	Drig by	Chk by



Murrens Quarry  
Oldcastle, Co Meath

Building Elevations A-C

**SixWest**  
info@six-west.com www.six-west.com T 033 9073 1917

Scale 1:50 (A0) Date April 28th, 2025

Drawing No. MM250507-08

Revision			