




FLOOR PLAN
SCALE 1:75

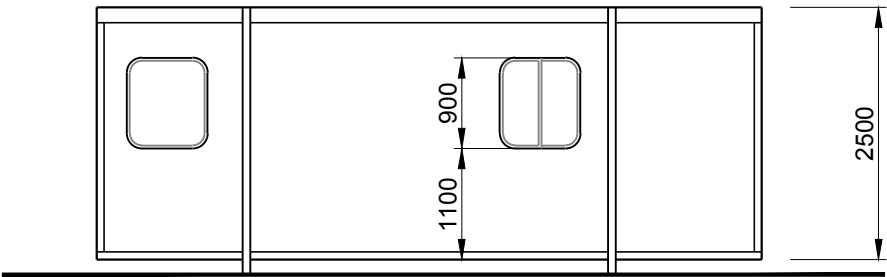


EASTVATION
SCALE 1:75

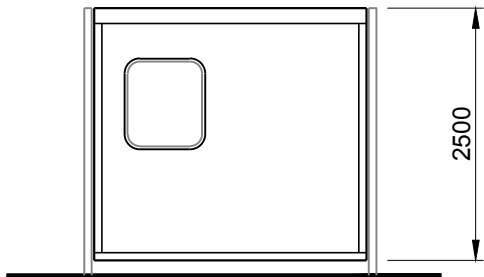

SOUTH ELEVATION
SCALE 1:75

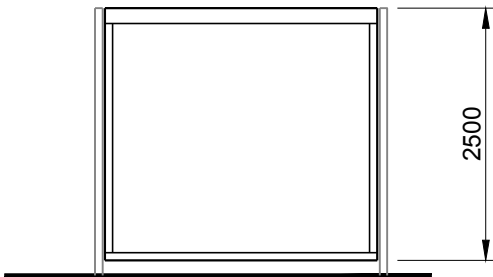

NORTH ELEVATION
SCALE 1:75

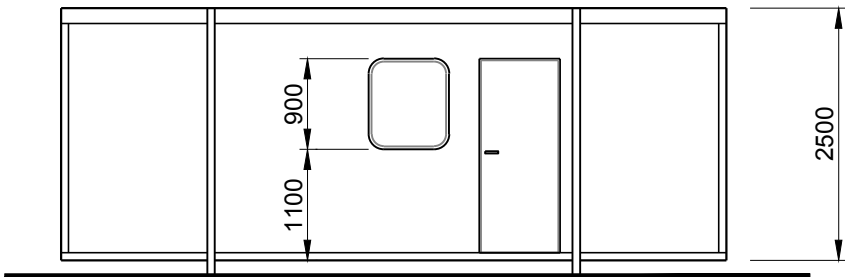

WEST ELEVATION
SCALE 1:75


NOTES:

ALL DIMENSIONS ARE IN MILLIMETRES
UNLESS OTHERWISE STATED.

ALL HEIGHTS ARE IN METRES &
RELATIVE TO O.S. DATUM.

SEE DRAWING 03 FOR OVERALL
LOCATIONS.



CLIENT		PROJECT	
BISON QUARRIES LTD		QUARRY RESTORATION, COOLSICKEN, MONASTEREVIN, Co. KILDARE.	
CONSULTANT	YYYY-MM-DD	2024-Dec-03	
	PREPARED	BVV	
	DESIGN	POB	
	REVIEW	RT	
	APPROVED	RT	
		TITLE	
		PROPOSED WELFARE PORTACABIN FACILITIES	
PROJECT No.	DRAWING No.	Rev.	SCALE
IE40000205	06	A	1:75 A3