




Path: \\corp.phdian.net\coral_Central_Data\Project\441 100cx\41107436 - WSP IE BISON QUARRY CAD\41 100\02\Tech In\601-Current\03 Drawings\APPLICATION- 34L | File Name: 09 - Proposed Waste Inspection Bays & Bunded Quarantine Area - 100 A3.dwg

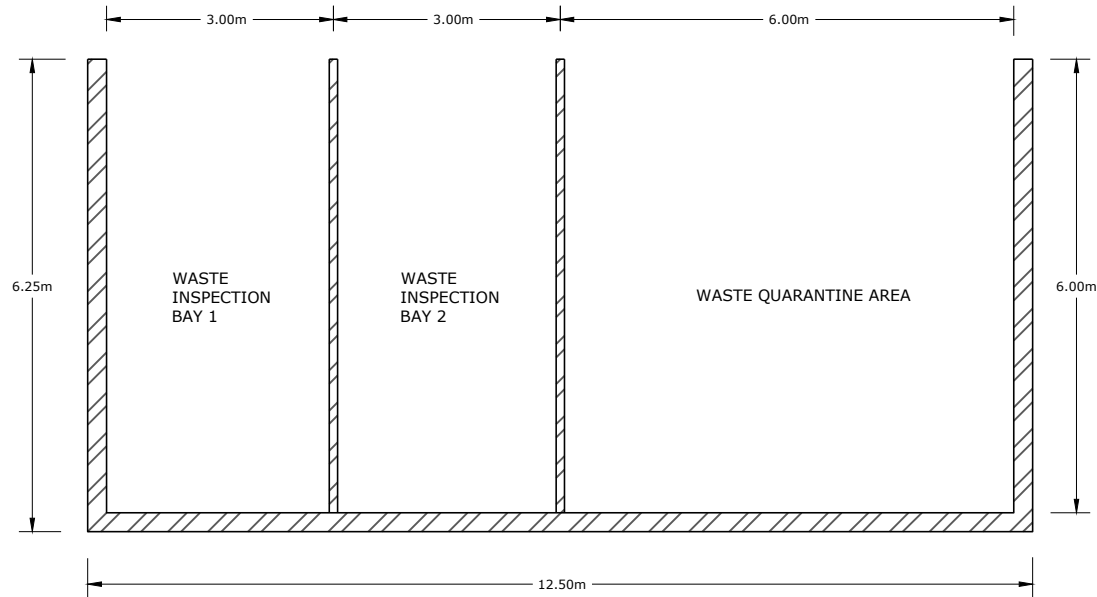


PLAN VIEW
SCALE 1:100

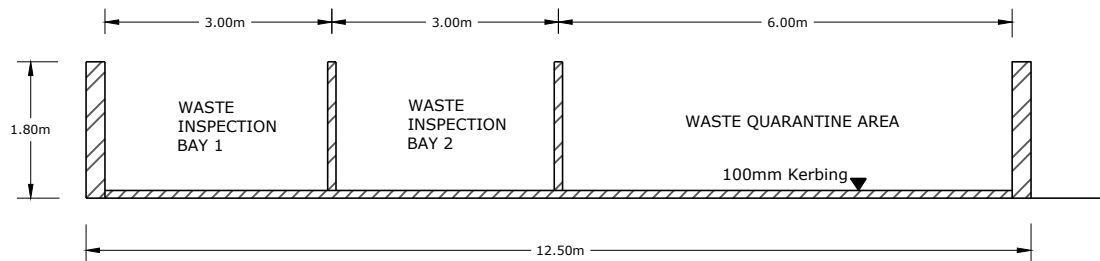


SOUTH ELEVATION
SCALE 1:100

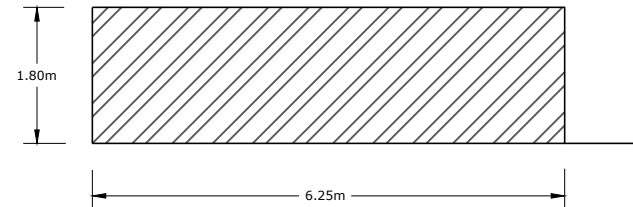

EAST ELEVATION
SCALE 1:100

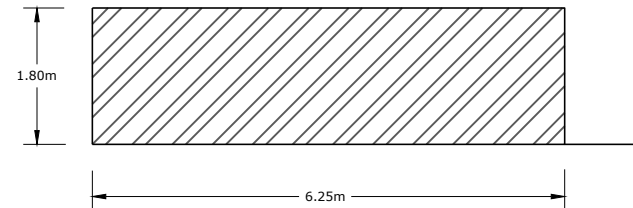

WEST ELEVATION
SCALE 1:100

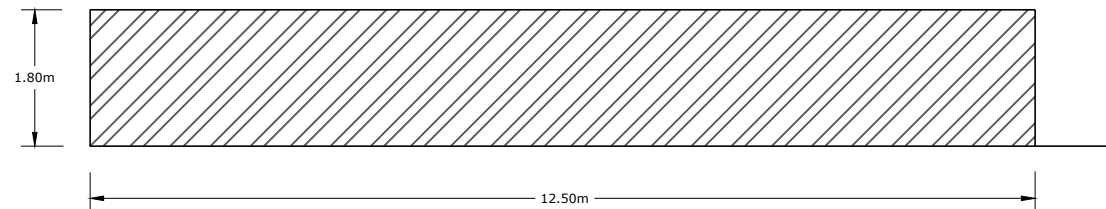

NORTH ELEVATION
SCALE 1:100

NOTES:

ALL DIMENSIONS ARE IN METRES
UNLESS OTHERWISE STATED.

ALL HEIGHTS ARE IN METRES &
RELATIVE TO O.S. DATUM.

SEE DRAWING 03 FOR
OVERALL SITE LOCATIONS.



CLIENT

BISON QUARRIES LTD

CONSULTANT



YYYY-MM-DD 2024-Dec-03

PREPARED BVV

DESIGN POB

REVIEW RT

APPROVED RT

PROJECT

QUARRY RESTORATION, COOLSICKEN,
MONASTEREVIN, Co. KILDARE.

TITLE

**PROPOSED 2 No. WASTE INSPECTION BAYS
& BUNDED QUARANTINE AREA**

PROJECT No.
IE40000205

DRAWING No.
09

Rev.
A

SCALE
1:100 A3

25 mm IF THIS MEASUREMENT DOES NOT MATCH WHAT IS SHOWN, THE SHEET SIZE HAS BEEN MODIFIED FROM: ISO A3