



# COMMUNAL AREA SHED A

## SUBSTITUTE CONSENT APPLICATION

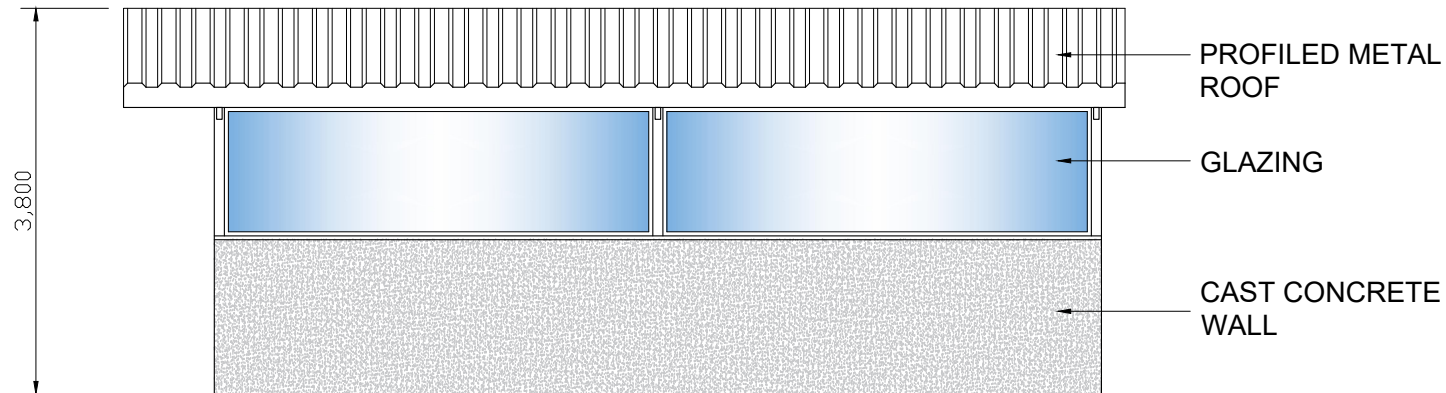

 **FRONT ELEVATION (SOUTH)**

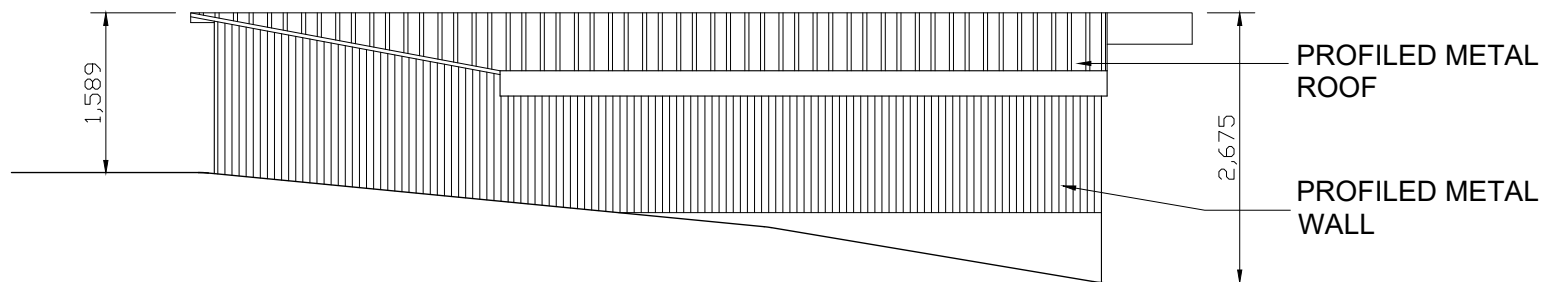

 **REAR ELEVATION (NORTH)**

**JOHN ROCHE  
ARCHITECTURAL  
SERVICES**

### GENERAL NOTES:

This Drawing is for Planning  
Permission Purposes Only.

All Measurements to be checked  
before construction.

All Dimensions in millimetres  
unless otherwise specified.

Revision/Issue	Date
A	
B	
C	

### DESIGNED BY:

**John Roche** Dip. Arch. Tech  
St. Leonards, Ballycullane,  
New Ross, Co. Wexford

Tel: 051-562648  
087-6331420

### CLIENT

John Roche

### SITE AT:

Clonmines  
Wellingtonbridge  
Co. Wexford

Date: 16/05/2023

Scale: 1/75

Drg: Elevations

**SHEET NO: 02**