



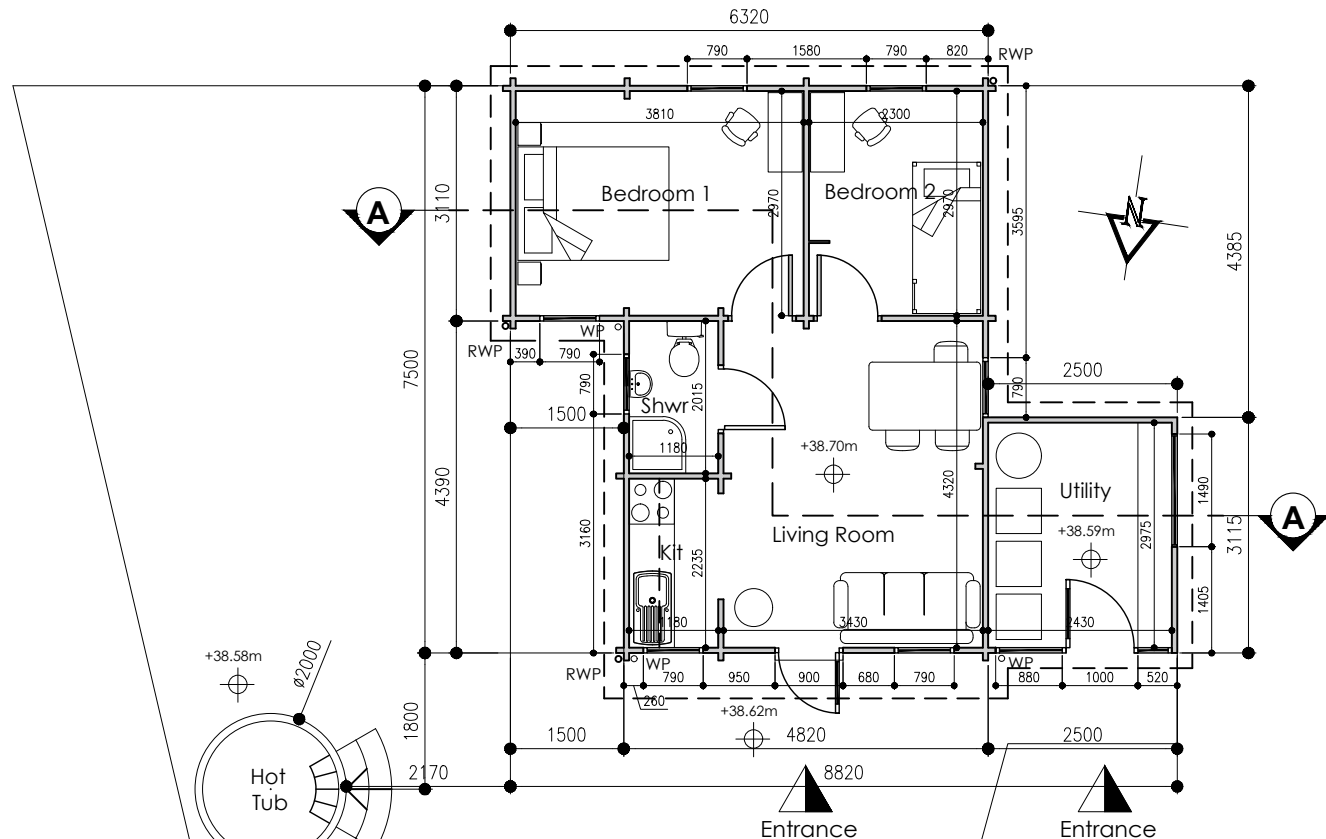

3 Chalet #1 Floor Plan


Scale 1:100
Floor Area 46.35 sq.m

- Felted Pitched Roof Finish to Cabin
- Galvanised Roof Finish to Utility
- Treated Timber Soffit & Fascia
- Treated Timber Double Glazed Windows & Doors
- uPVC Gutters & Downpipes
- Treated Timber Wall Cladding

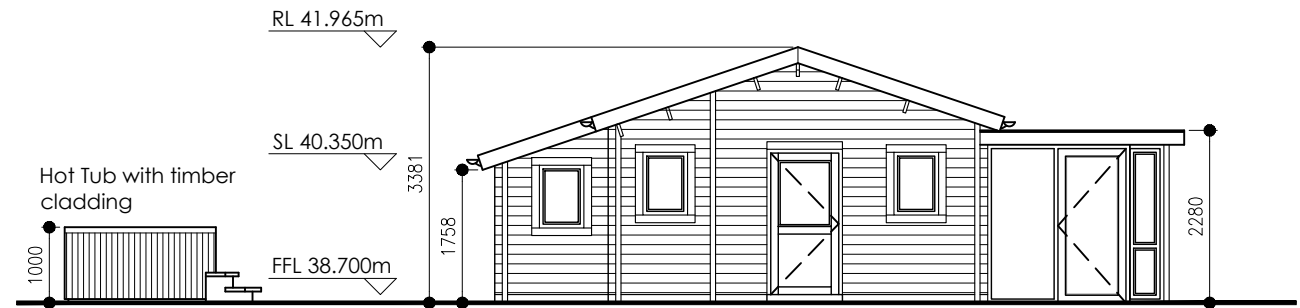


4 Chalet #1 North Elevation

Scale 1:100

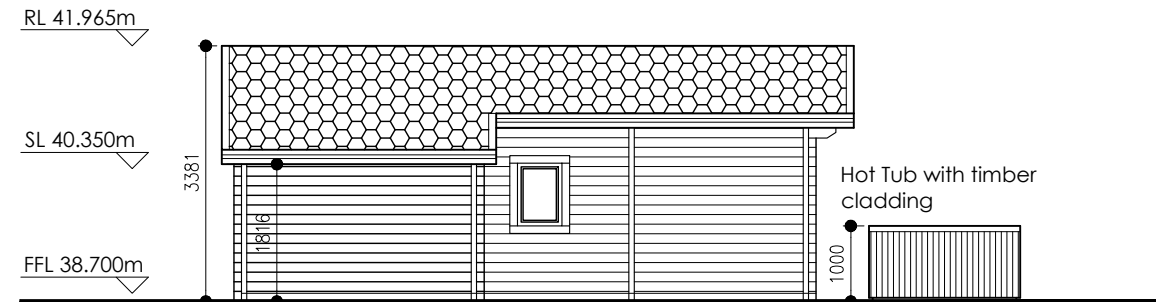


5 Chalet #1 West Elevation

Scale 1:100

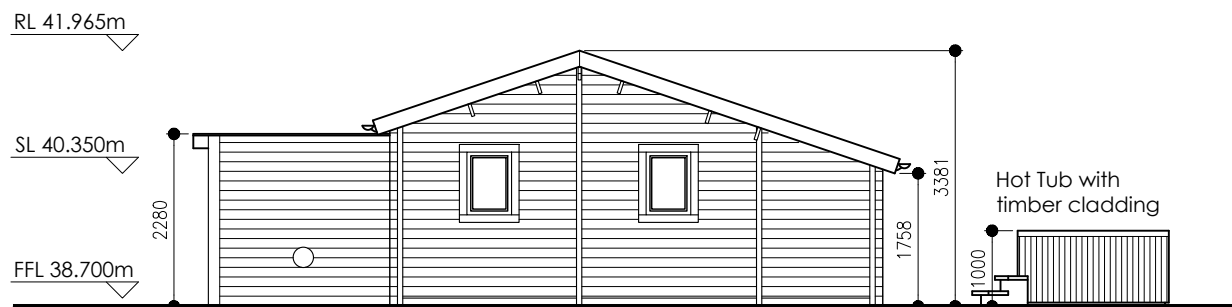


6 Chalet #1 South Elevation

Scale 1:100

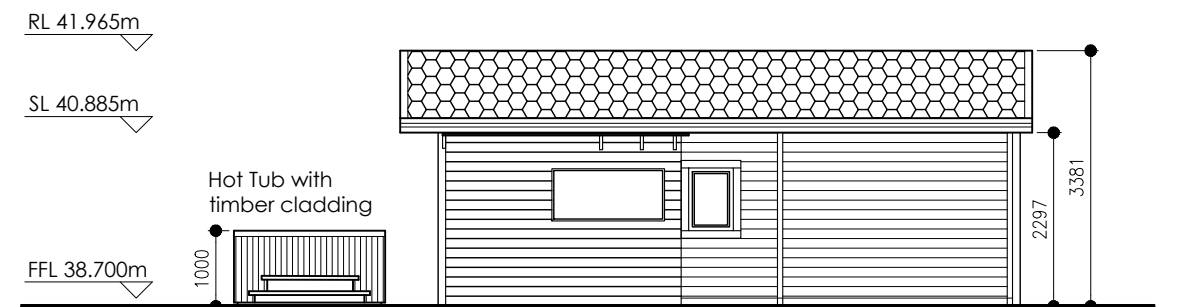

7 Chalet #1 East Elevation


Scale 1:100

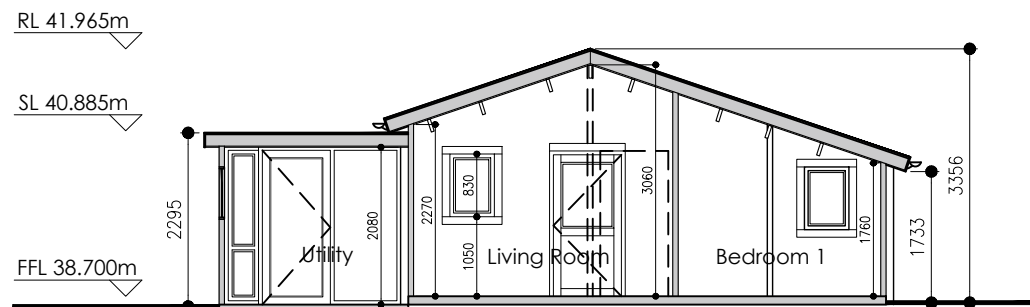

8 Chalet #1 Section A - A

Scale 1:100

SCALE 1:100 Metres

 

REVISION	DESCRIPTION	DATE
01	Planning	December 15th 2022

Project:
Chalet Retention.
Address: Cornode,
Portroe.

Drawing:
Chalet #1
Drawings.

martinshinnors
architect MRIAI

Albany House, 24 Summerhill, Nenagh, County Tipperary



Member of The Royal Institute of the Architects of Ireland
Tel: 067 34995 - Mob: 087 9875127
E-mail: mshinnors@msadesign.ie
VA1 No: 8321128M

Registered Architect:
Reg. No. 13081



Drawn By: RG
Checked By: MS
Date: Dec. 2022
Scale: 1:100 @ A3
Revision: REV 01

DRAWING NO.
PL-03
PROJECT NO.
2275