



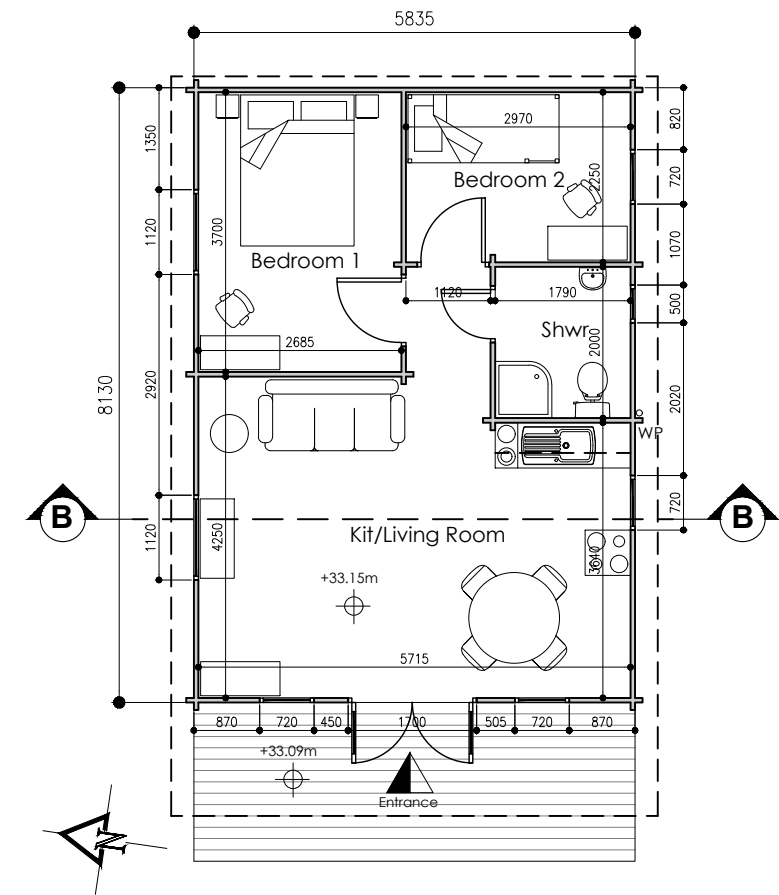


9 Chalet #2 Floor Plan
Scale 1:100
Floor Area 45.77 sq.m

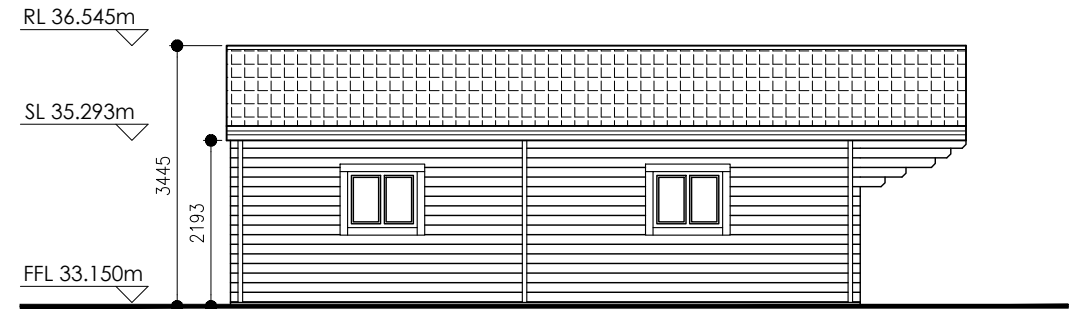


10 Chalet #2 West Elevation
Scale 1:100




11 Chalet #2 North Elevation
Scale 1:100

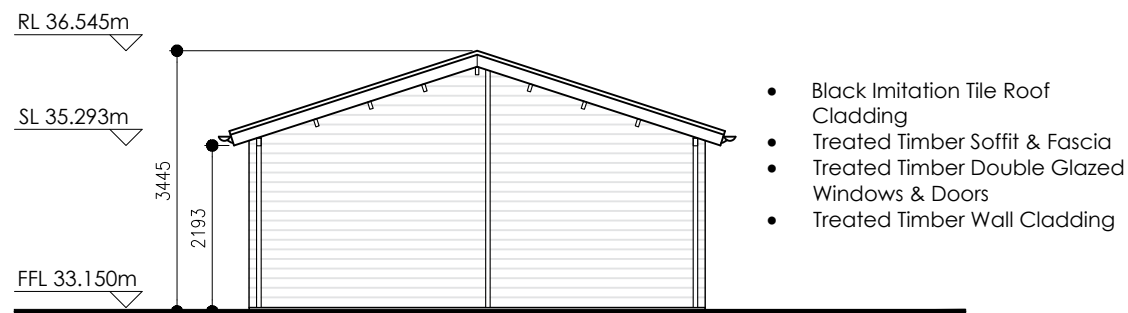


12 Chalet #2 East Elevation
Scale 1:100

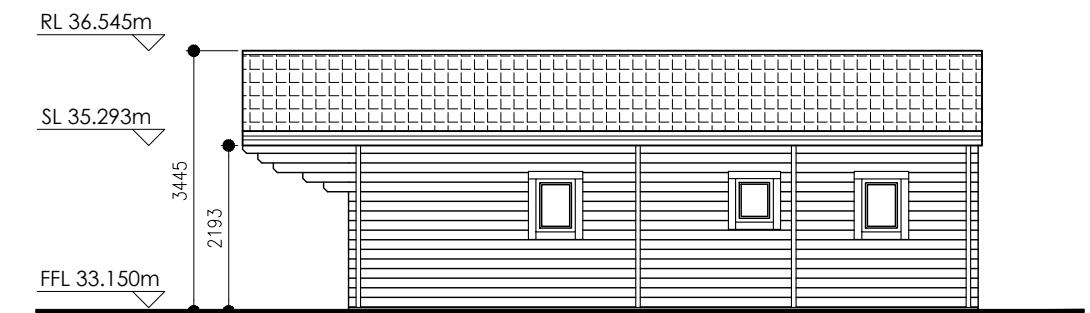

13 Chalet #2 North Elevation
Scale 1:100

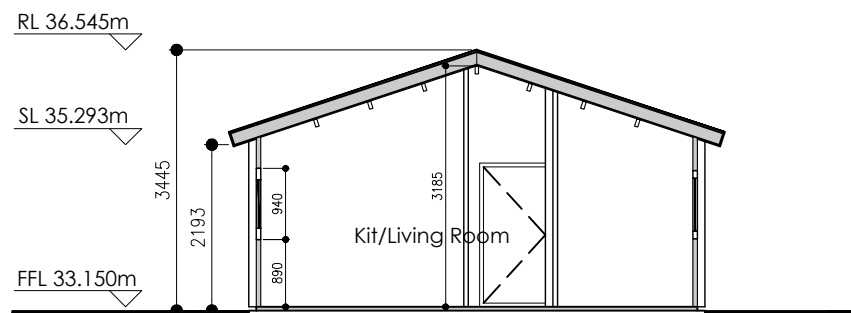

14 Chalet #2 Section B - B
Scale 1:100

 

REVISION	DESCRIPTION	DATE
01	Planning	December 15th 2022

Project:
Chalet Retention.
Address: Cornode,
Portroe.

Drawing:
Chalet #2
Drawings.

martinshinnors
architect MRIAI
Albany House, 24 Summerhill, Nenagh, County Tipperary



Member of The Royal Institute of the Architects of Ireland
Tel: 067 34995 - Mob: 087 9875127
E-mail: mshinnors@msadesign.ie
VA1 No: 8321128M

Registered Architect:
Reg. No. 13081



Drawn By: RG
Checked By: MS
Date: Dec. 2022
Scale: 1:100 @ A3
Revision: REV 01

DRAWING NO.
PL-04
PROJECT NO.
2275