

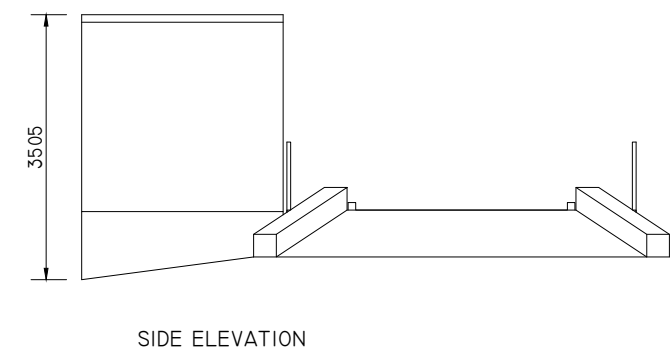



D101 WEIGHBRIDGE & OFFICE DETAILS
SCALE:1:100

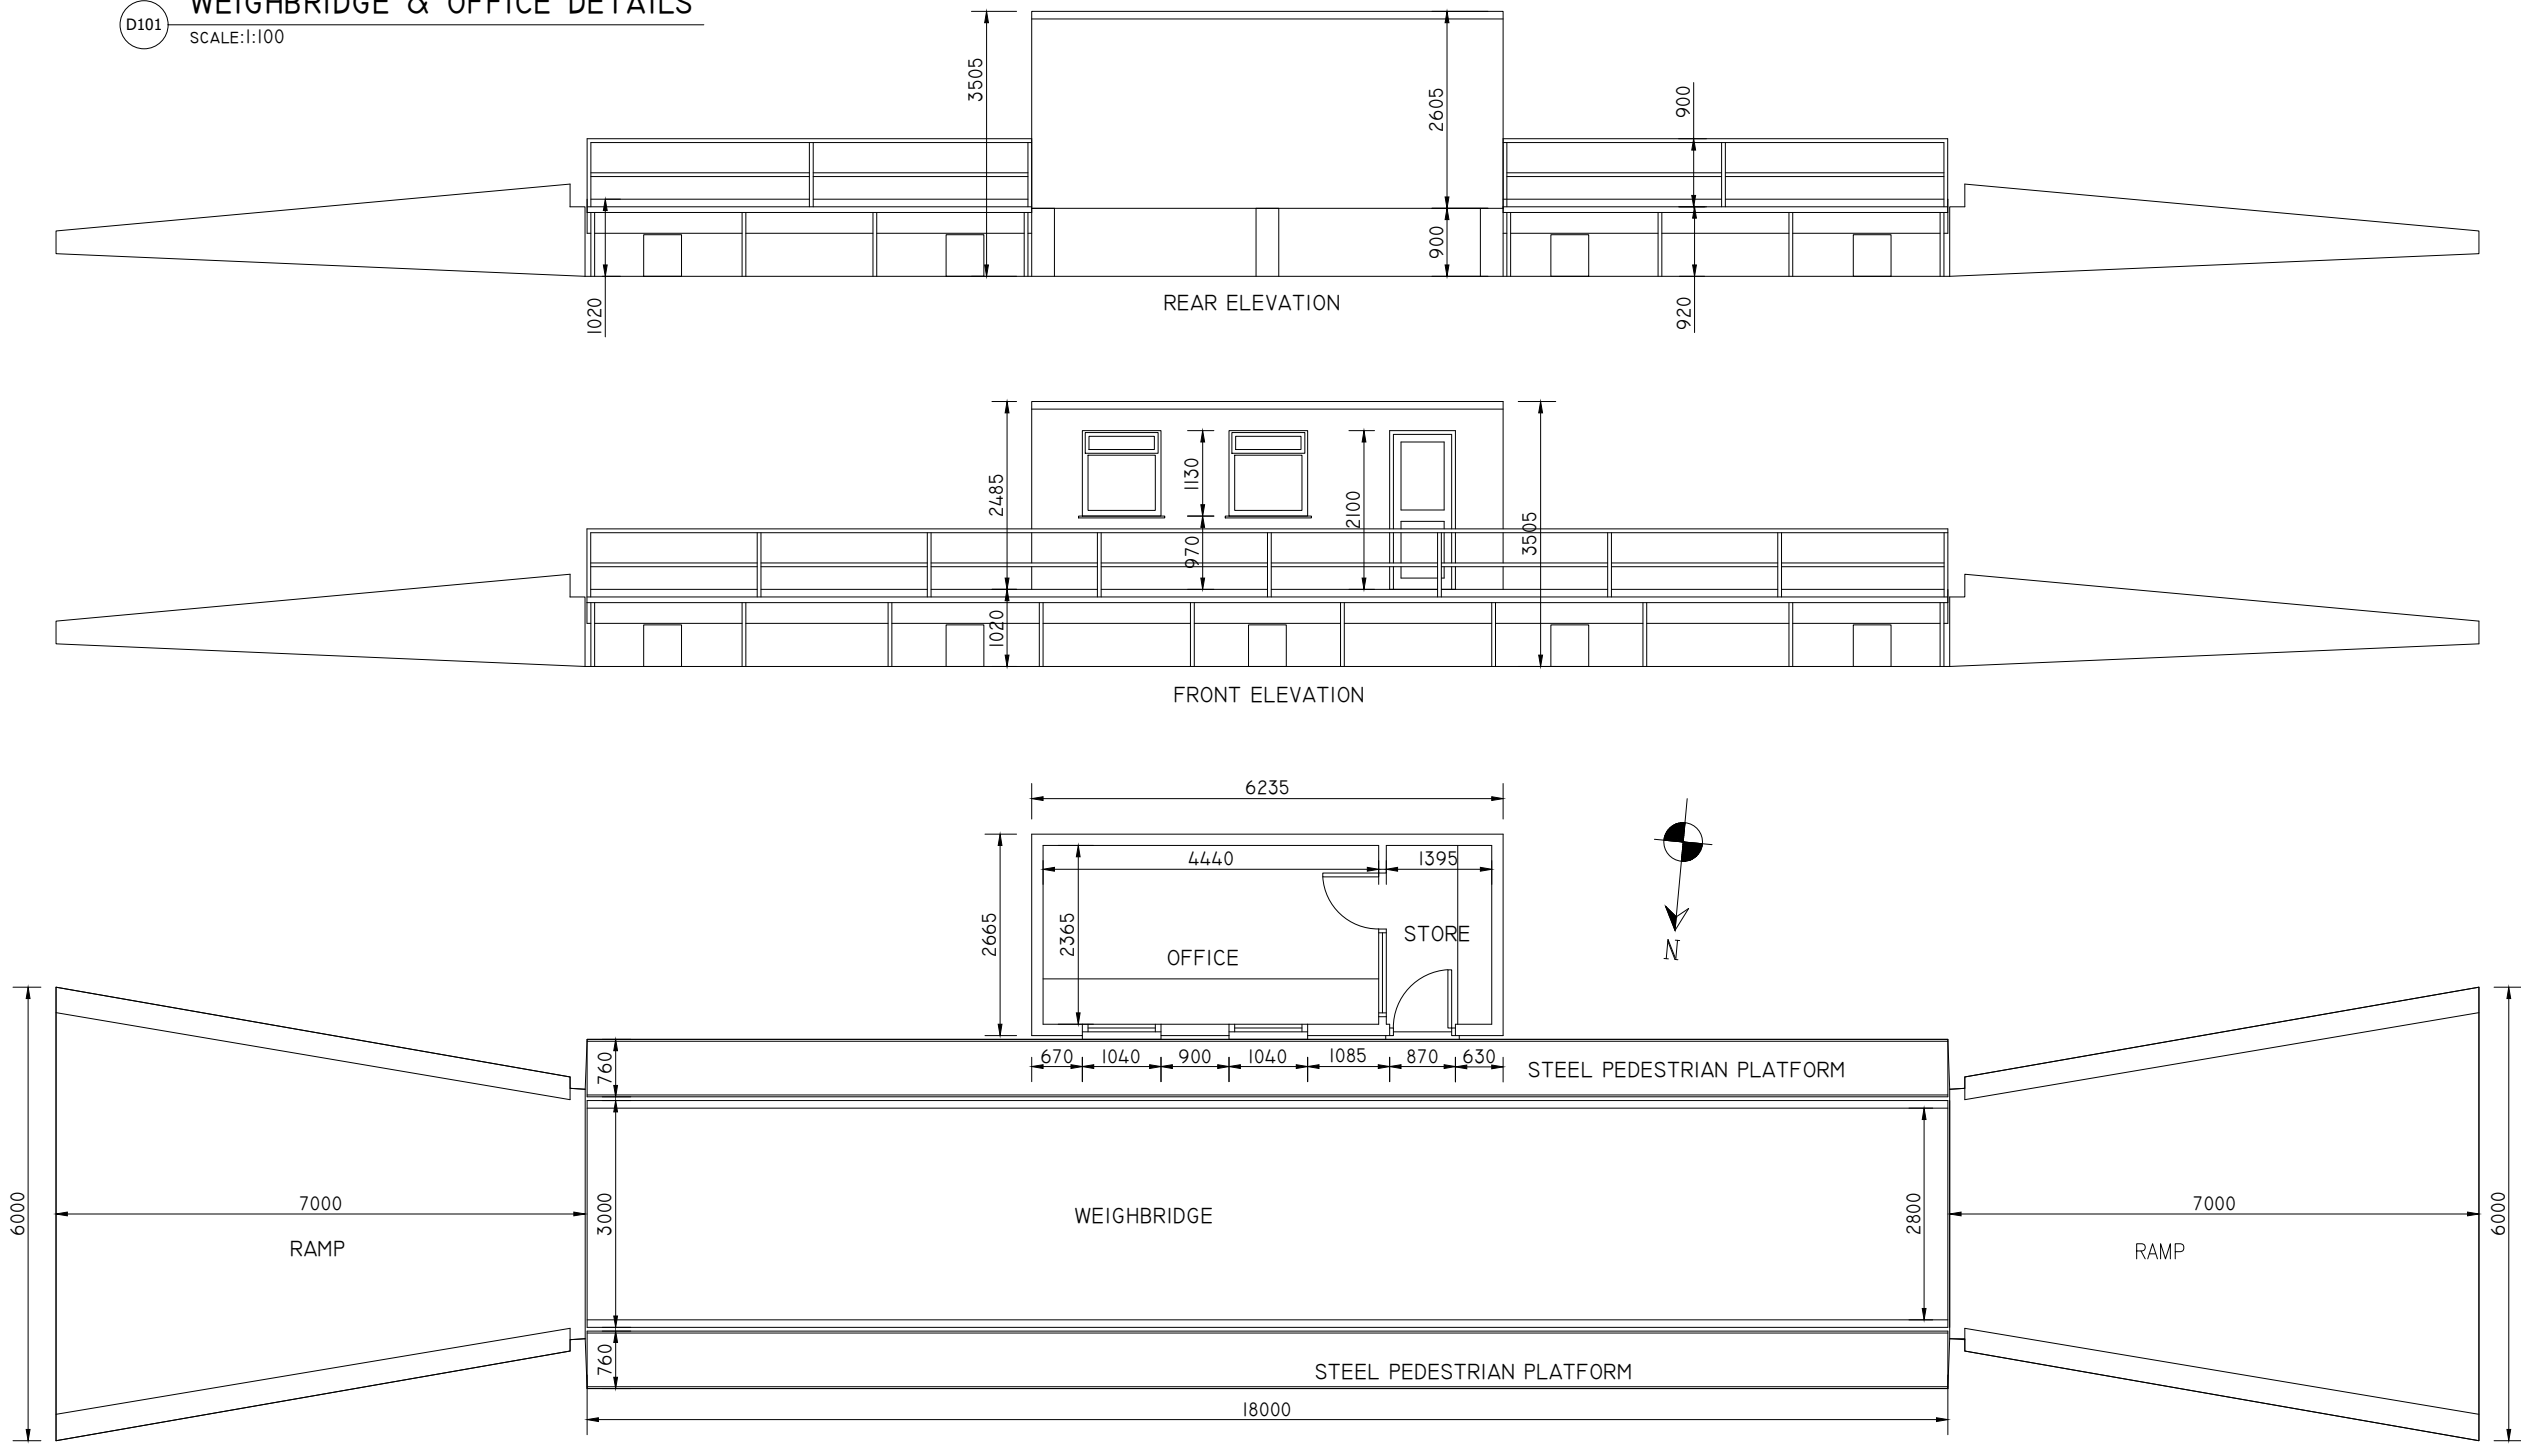


SIDE ELEVATION

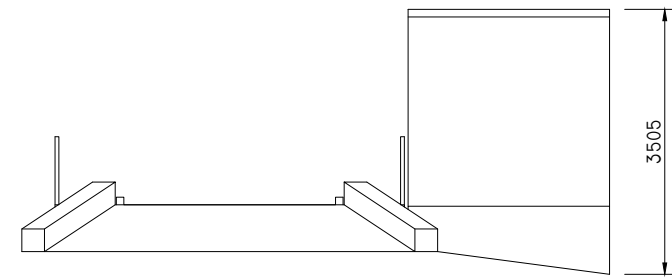


SIDE ELEVATION

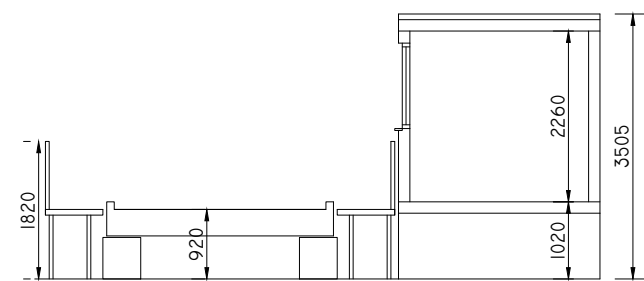


SECTION A-A

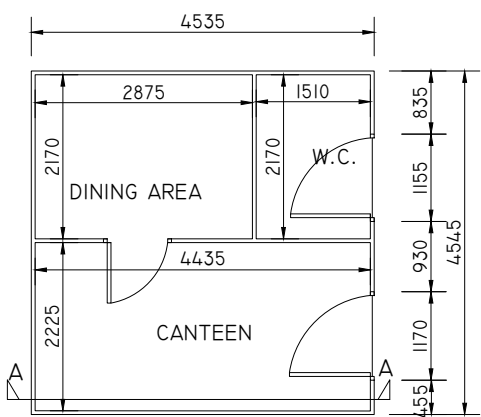


D102 STEEL WELFARE UNIT
SCALE:1:100

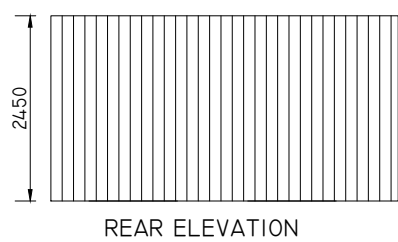


REAR ELEVATION

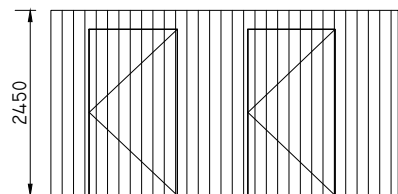

FRONT ELEVATION

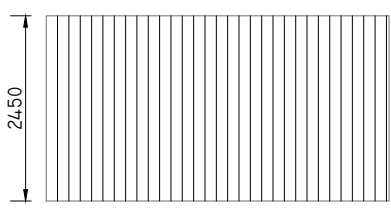


SIDE ELEVATIONS

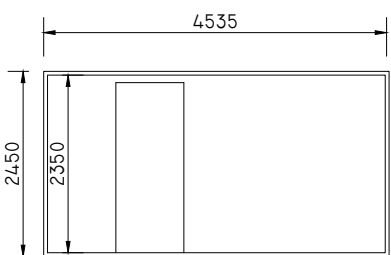


SECTION A-A


D103 WHEELWASH DETAILS
SCALE:1:100

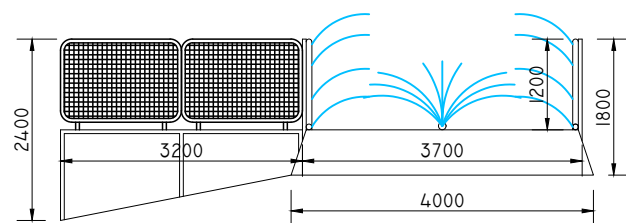


END ELEVATION

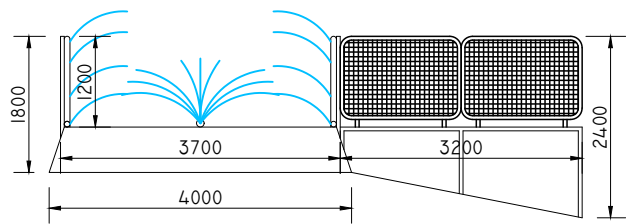


END ELEVATION

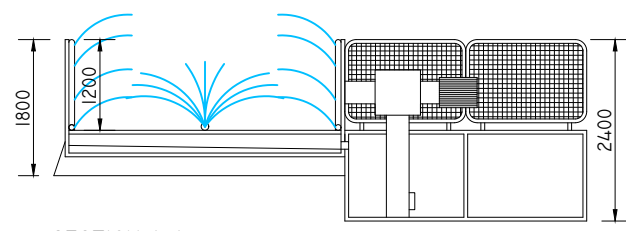


SECTION A-A

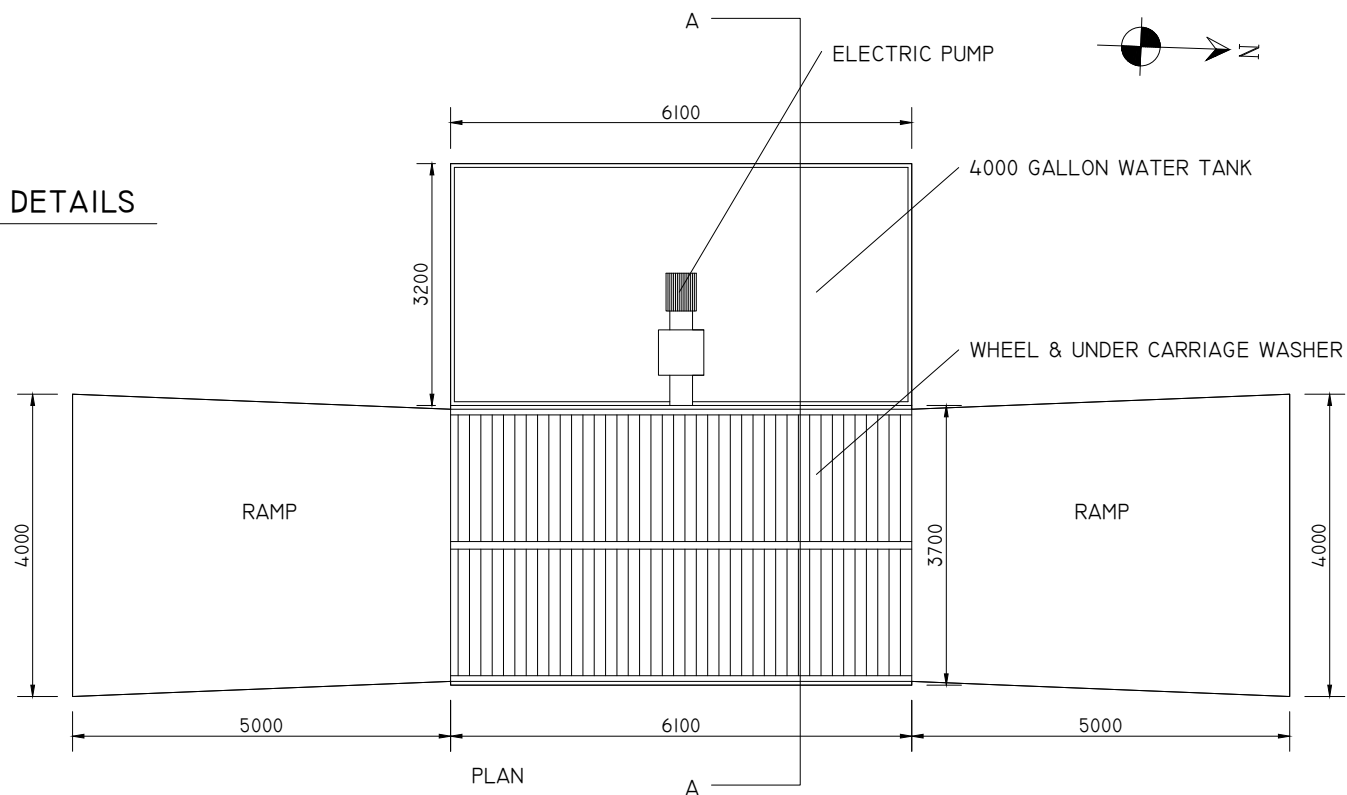

PLAN

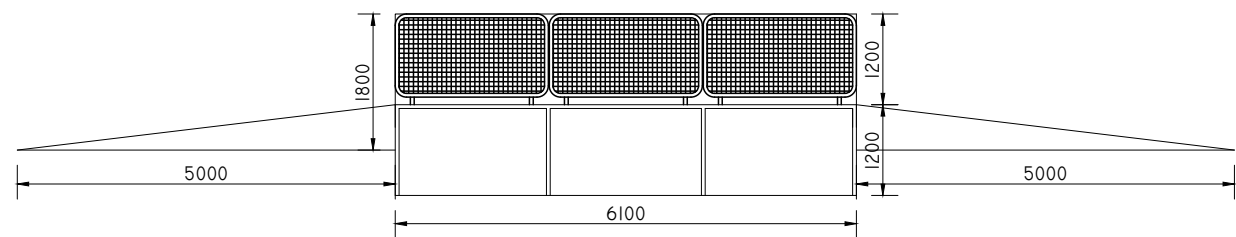

SIDE ELEVATION

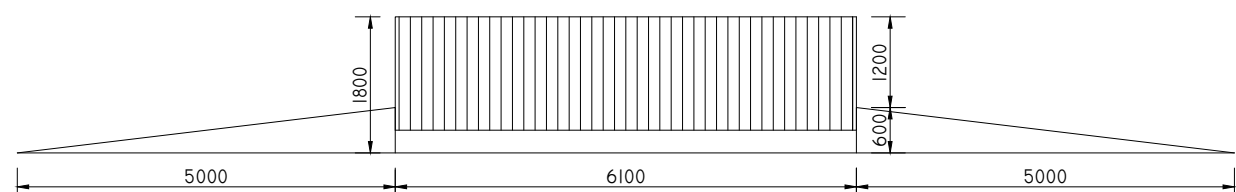

SIDE ELEVATION

- DRAWING NOTES
1. DRAWINGS ISSUED ARE FOR PLANNING APPLICATION PURPOSES ONLY.
 2. COPYRIGHT, ALL RIGHTS RESERVED. NO PART HERE WITH MAY BE COPIED OR REPRODUCED PARTIALLY OR WHOLLY IN ANY FORM WHATSOEVER WITHOUT THE PRIOR NOTICE OF THE COPYRIGHT OWNER HYDRO-ENVIRONMENTAL SERVICES.
 3. DO NOT SCALE OFF THIS DRAWING. FIGURED METRIC DIMENSIONS ONLY SHOULD BE TAKEN OFF THIS DRAWING.
 4. ALL DIMENSIONS ARE IN METRES.

Ordnance Survey Ireland Licence No. EN 0044725
© Ordnance Survey Ireland/Government of Ireland

Date	Description	Chkd	Signed

HYDRO ENVIRONMENTAL SERVICES
22 Lower Main St
Dungarvan
Co. Waterford
Ireland
tel: +353 (0) 58-44122
tel: +353 (0) 58-44244
email: info@hydroenvironmental.ie
web: www.hydroenvironmental.ie

Client: **MILFORD QUARRIES LTD.**

Job: **RED ROCK QUARRY,
Co. CARLOW**

Title: **PROPOSED DEVELOPMENT DETAILS
- PROPOSED WEIGHBRIDGE AND WELFARE
UNIT/OFFICE - SHEET 1 OF 2**

Figure No: **108-1**

Drawing No: P1687-0-1225-A2-108-1-008	Project No.: P1687-0
Sheet Size: A2	Drawn By: GA
Scale: 1:100 (A2)	Checked By: MG
Date: 17/12/2025	