




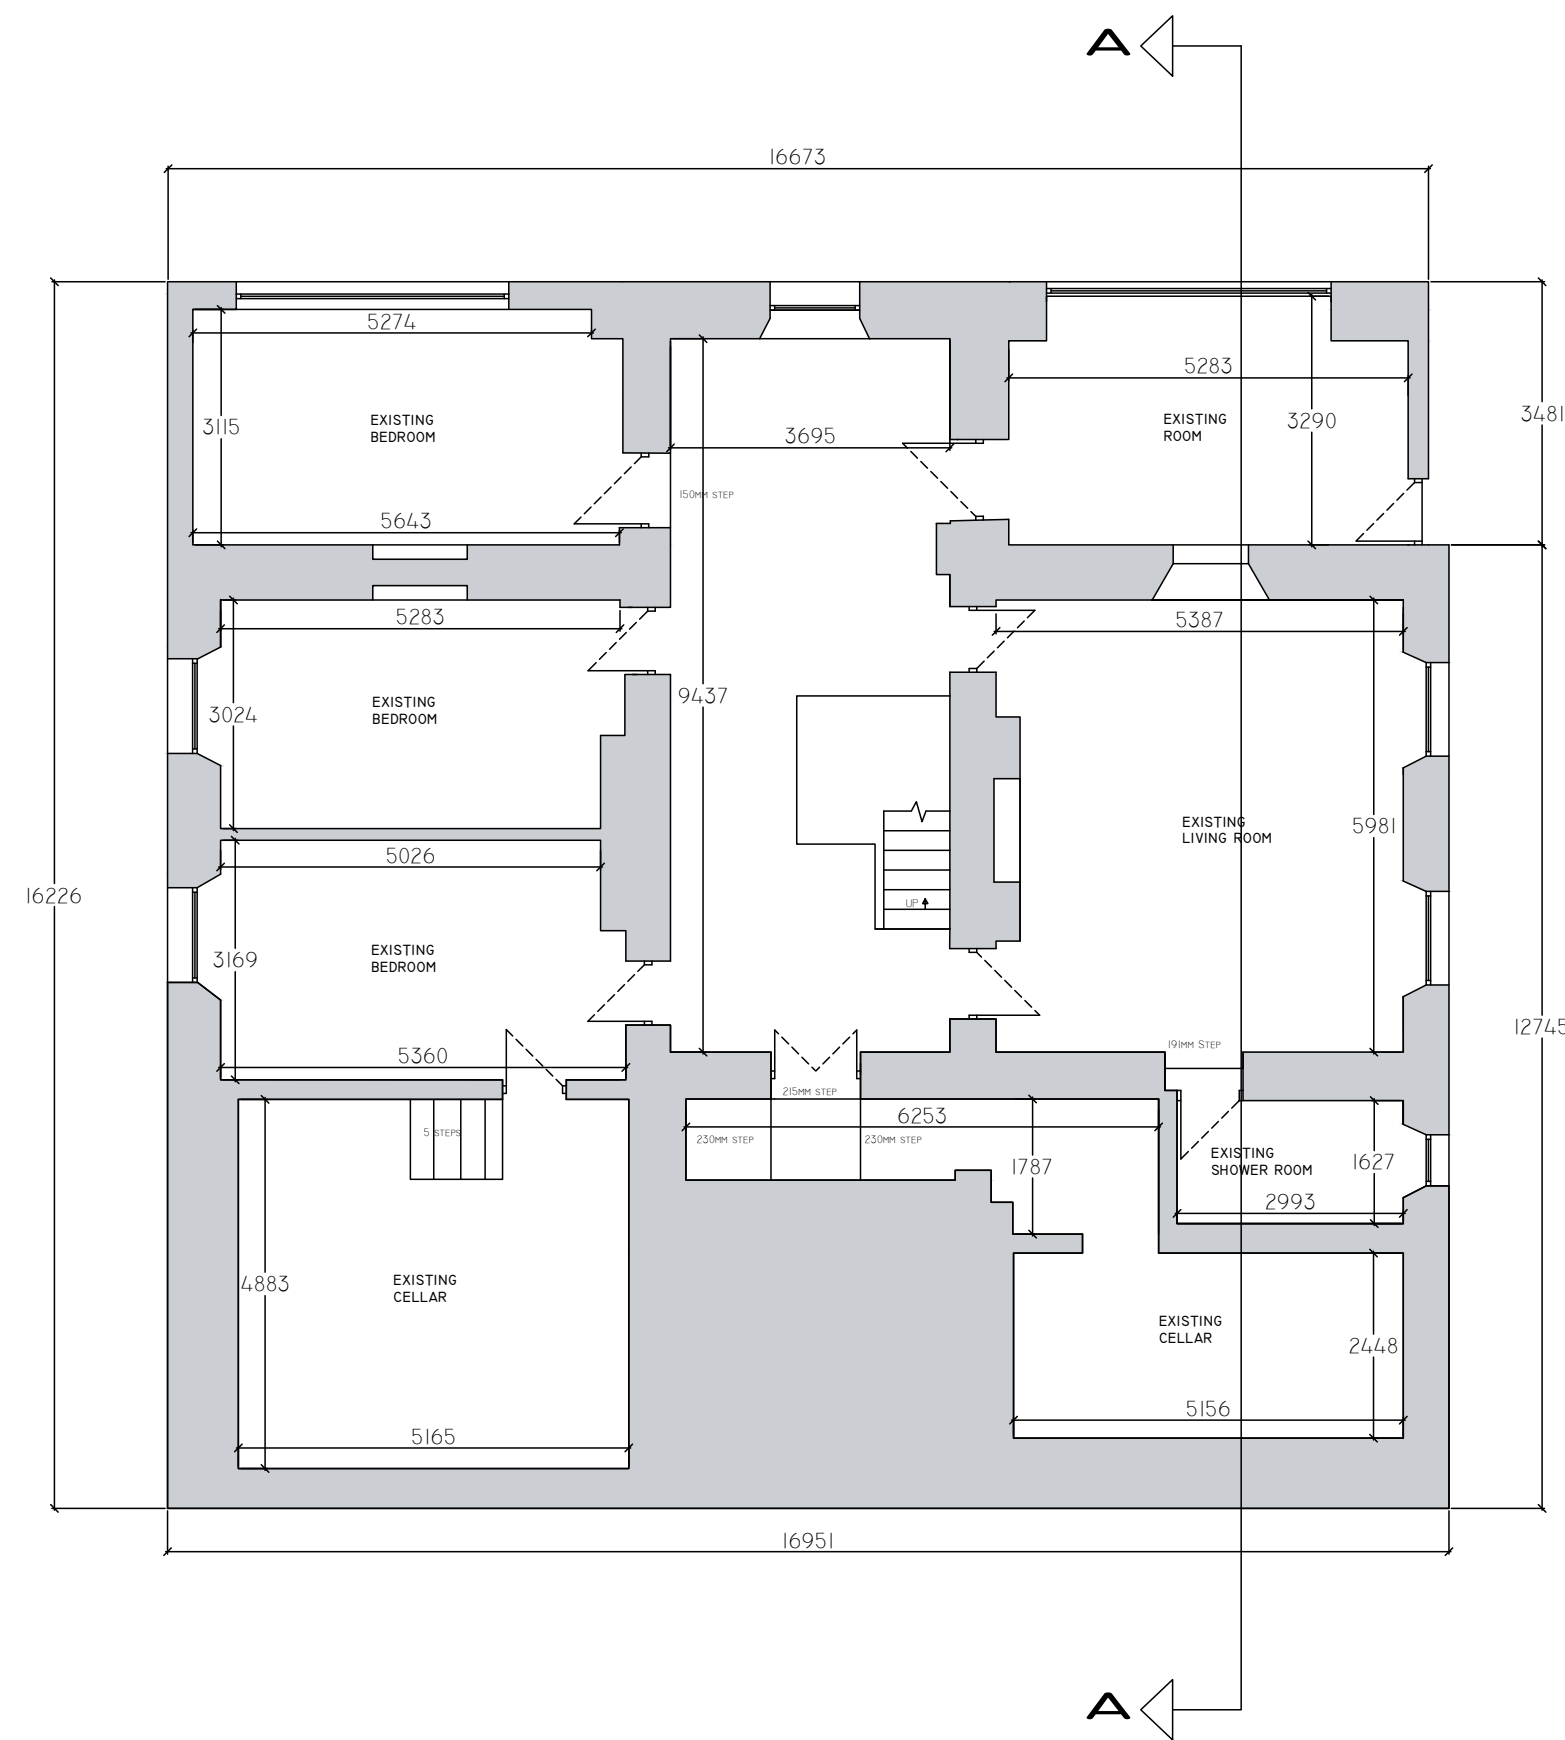

ORIGINAL LOWER GROUND FLOOR PLAN
TOTAL AREA = 214.34 sq. m.
Scale 1:100

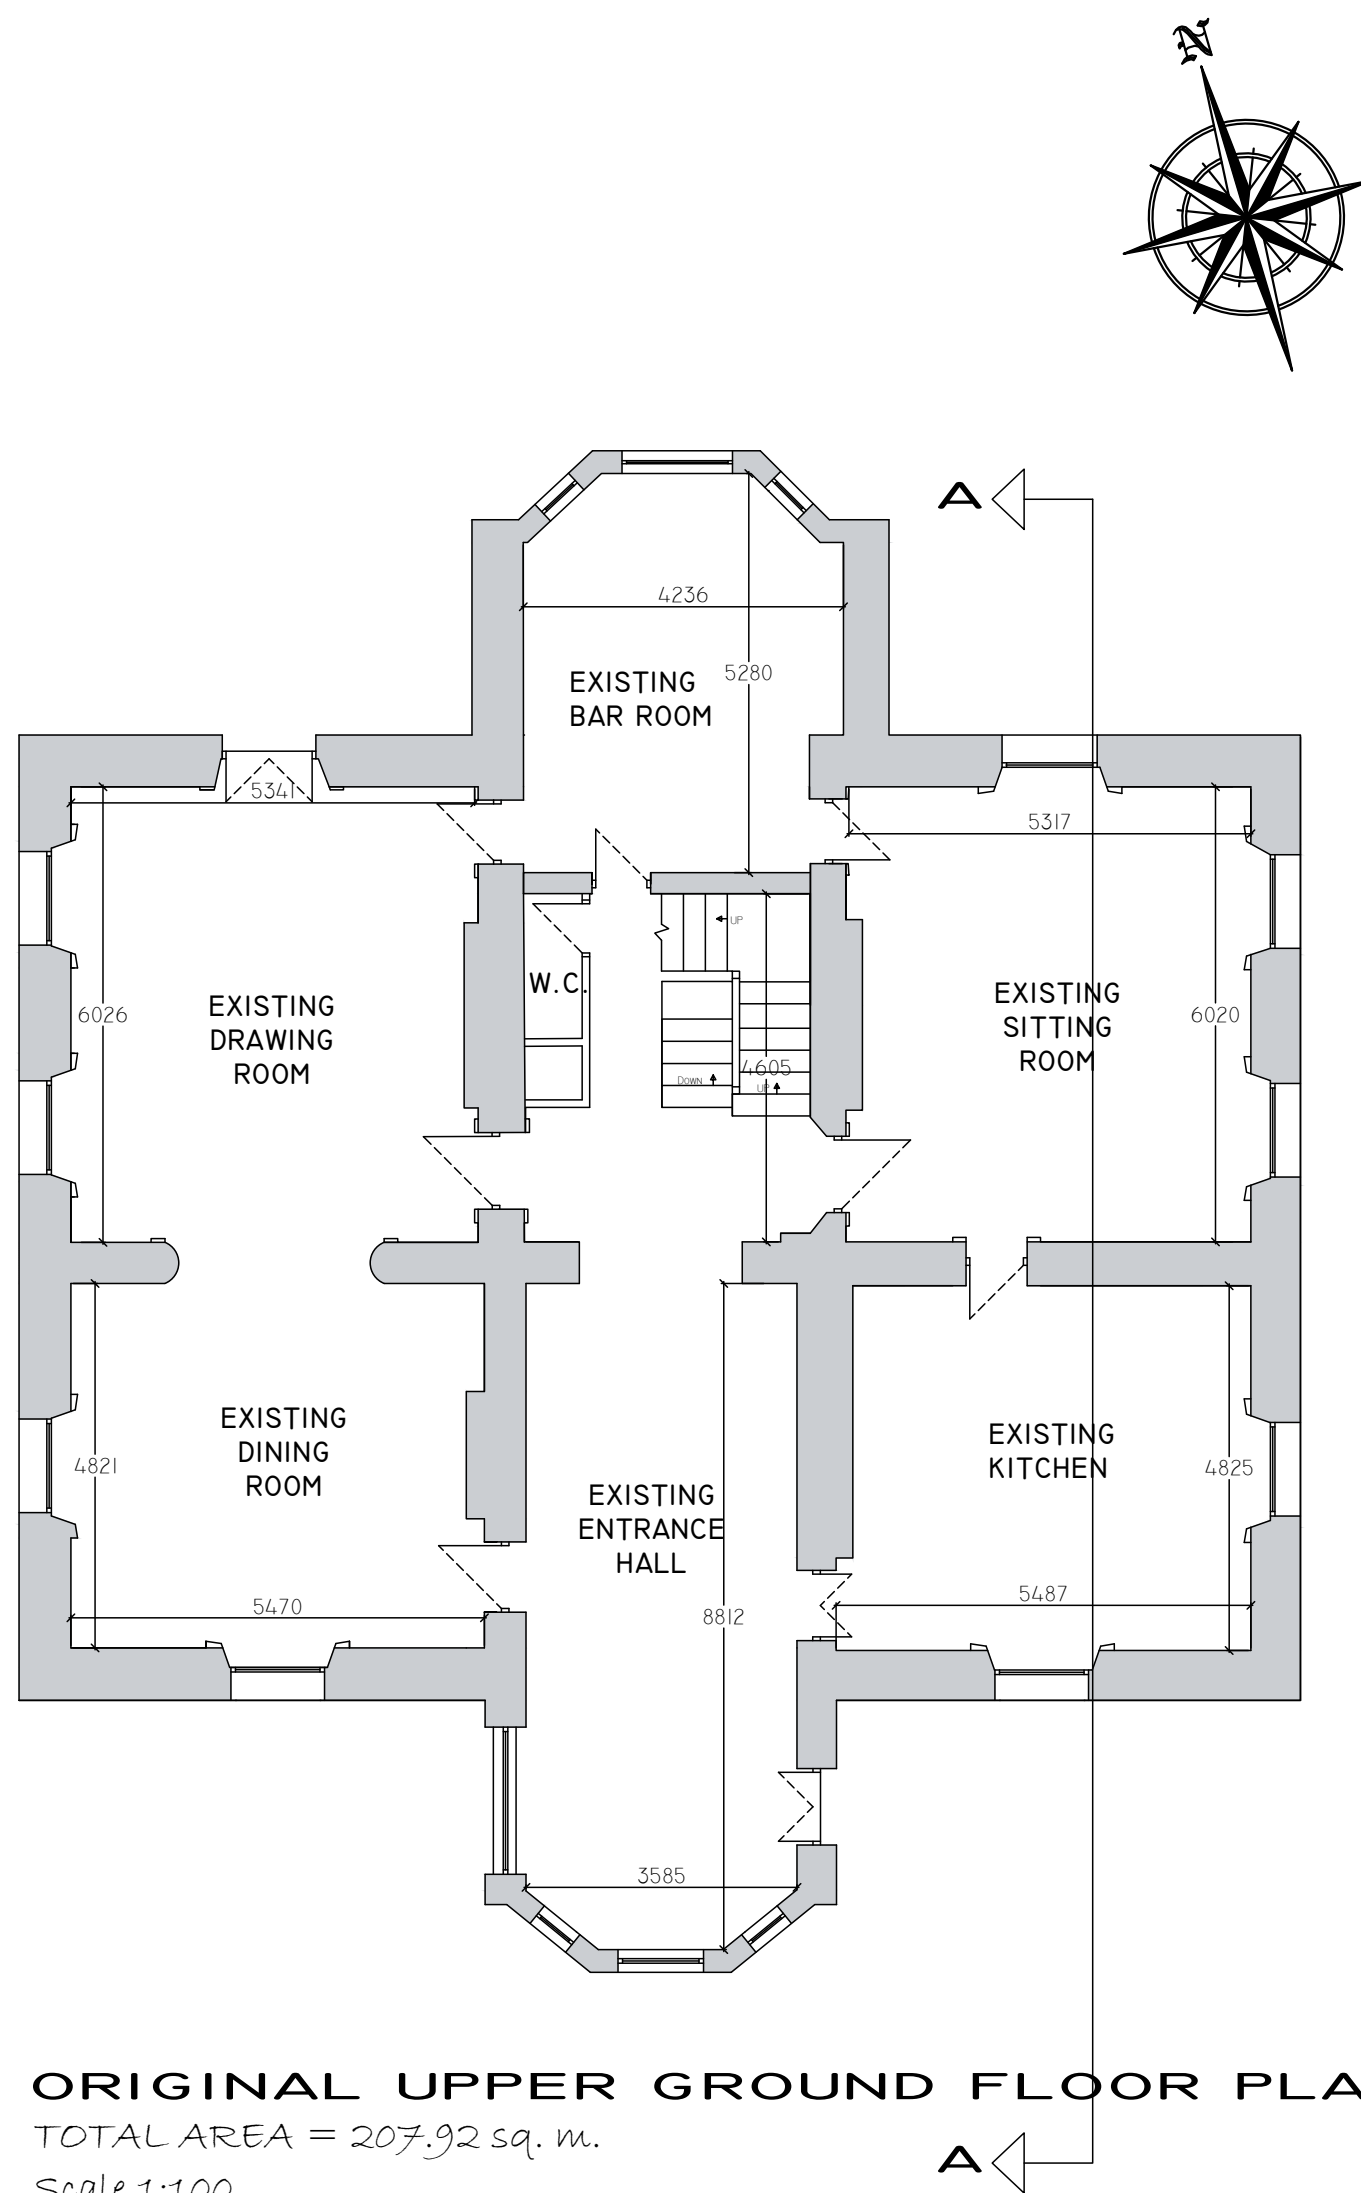

ORIGINAL UPPER GROUND FLOOR PLAN
TOTAL AREA = 207.92 sq. m.
Scale 1:100

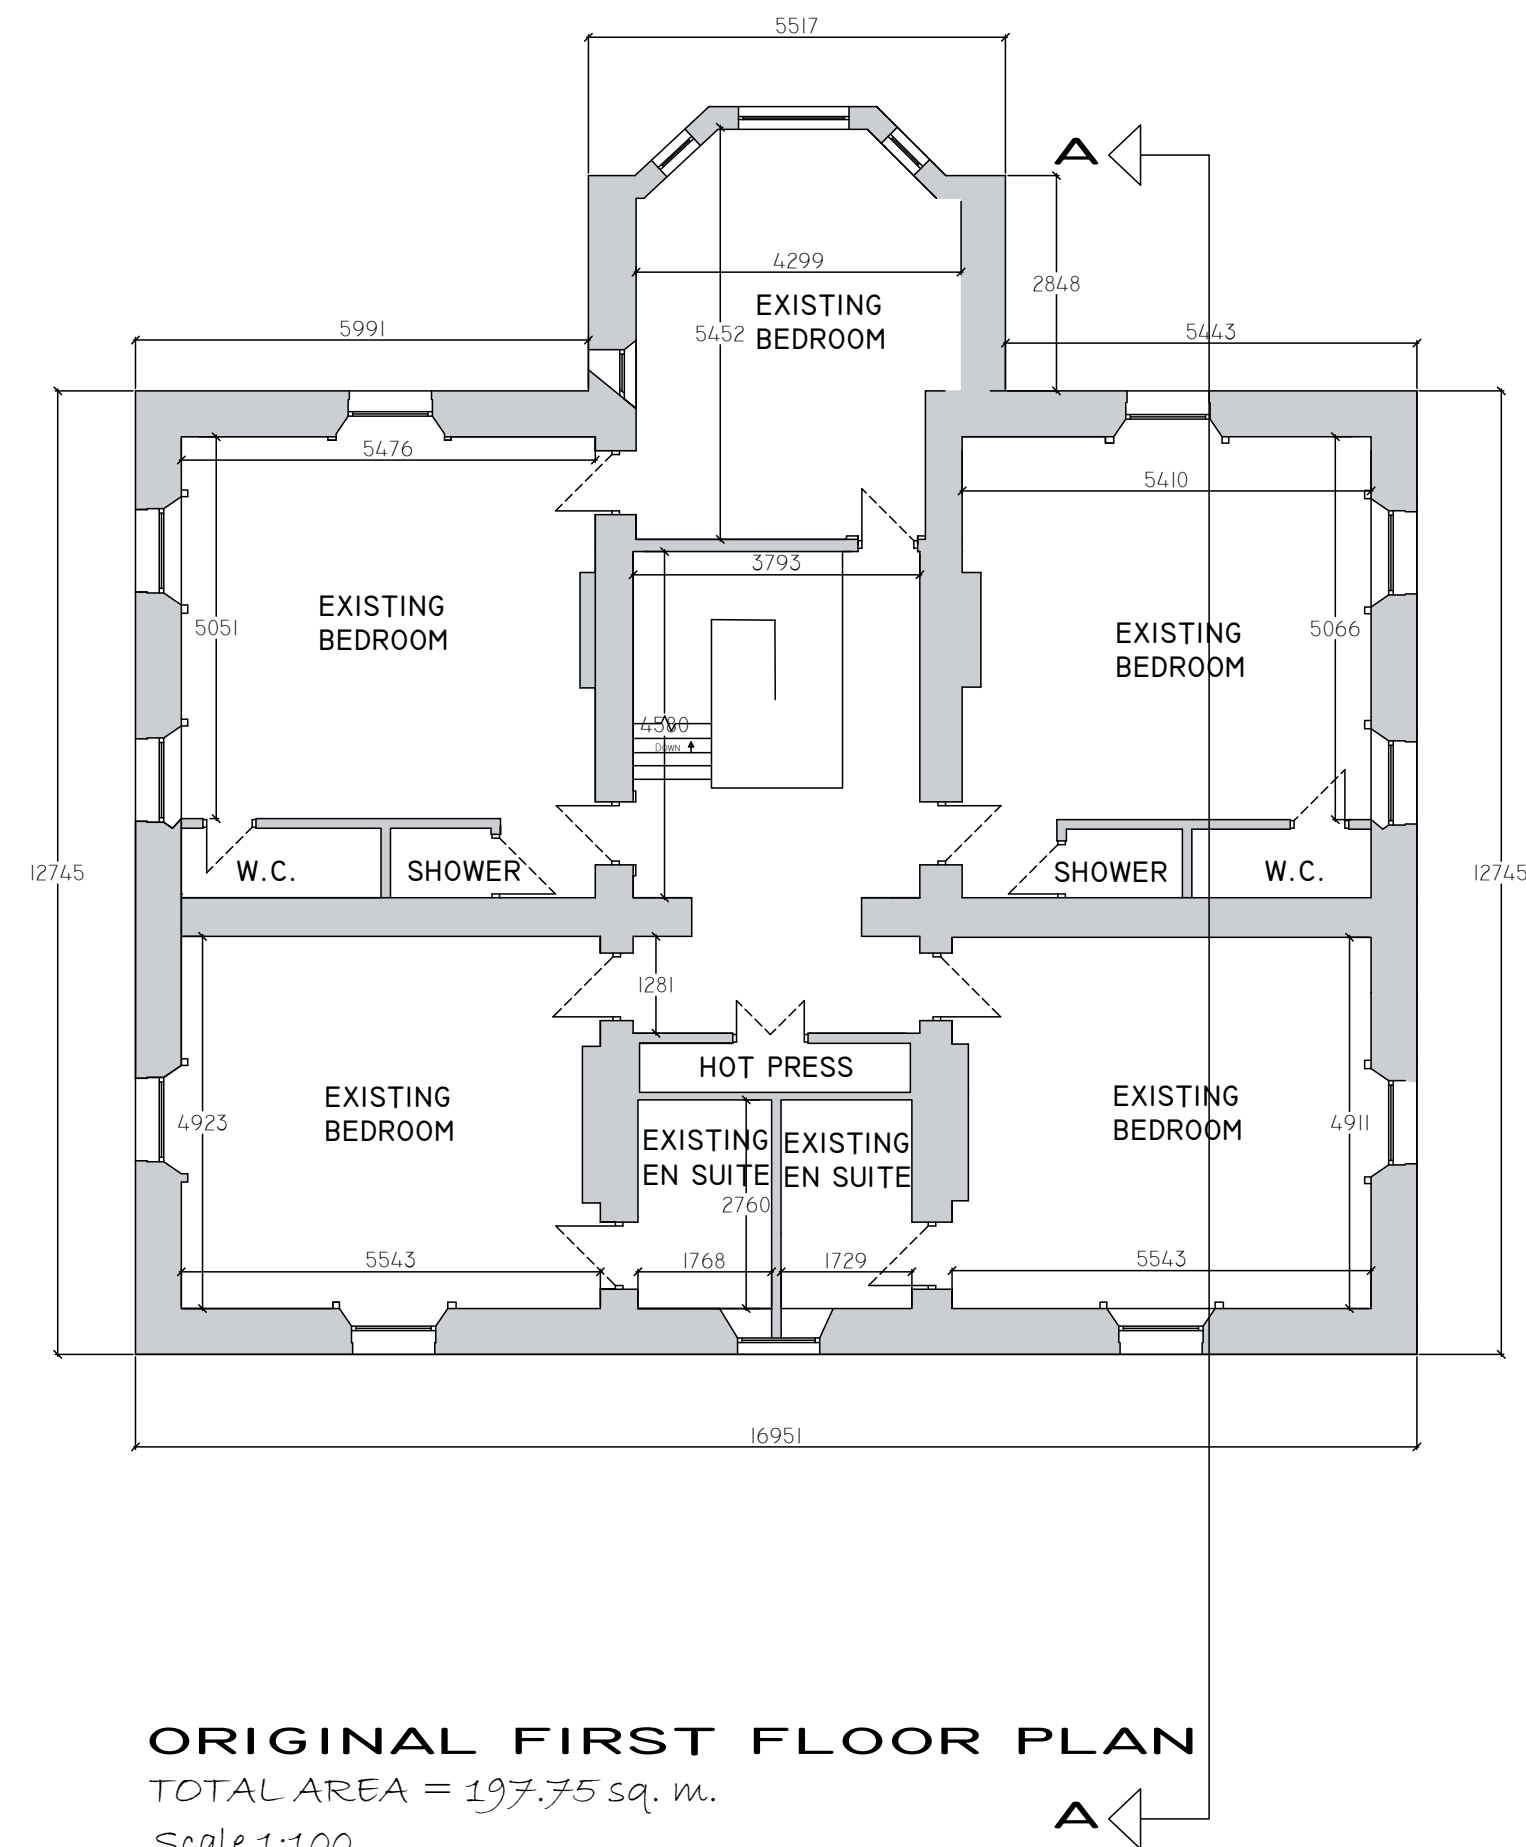

ORIGINAL FIRST FLOOR PLAN
TOTAL AREA = 197.75 sq. m.
Scale 1:100

TOTAL AREA = 620.01 sq. m.

Rev.	Date	By	Description
Scale	1 : 100		Job Title
Date	DEC. 2025		PROPOSED WORKS AT TARA HALL, BALSADDEN ROAD, HOWTH, CO. DUBLIN
Drawn by	D.C.		Drawing Title
Org. No.	24-1471-03	Rev.	Client
			MR. JOHN ROE

©
DaCaD DESIGNS
DESIGN, PLANNING &
FIRE SAFETY CONSULTANTS
55 LUDFORD DRIVE, BALLINTEER , DUBLIN 16.
TEL:086 8147081
Email-dacaddesigns@gmail.com