

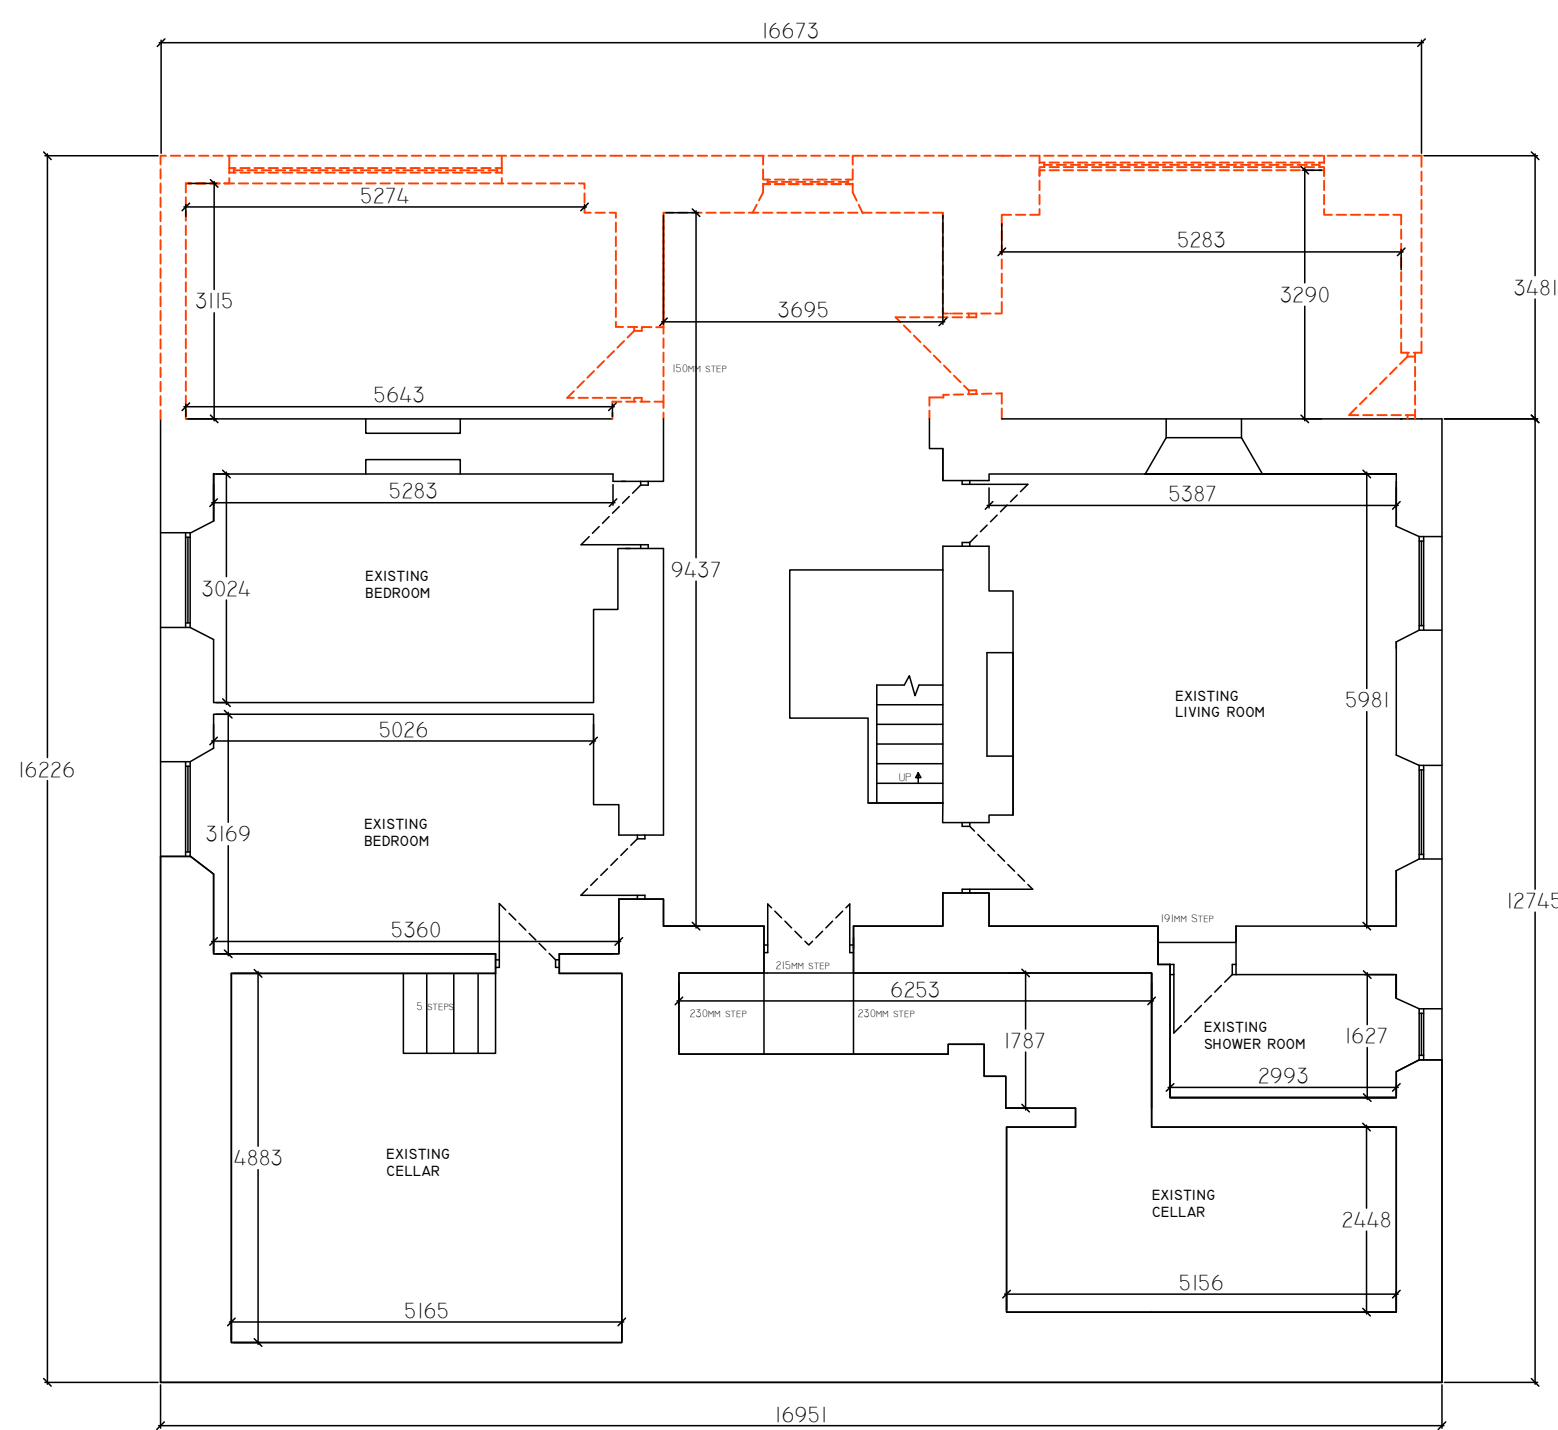


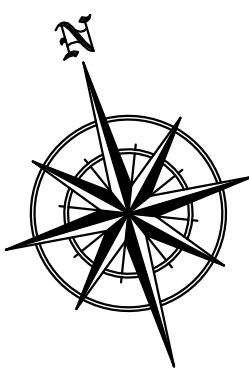

LOWER GROUND FLOOR PLAN


Scale 1:100

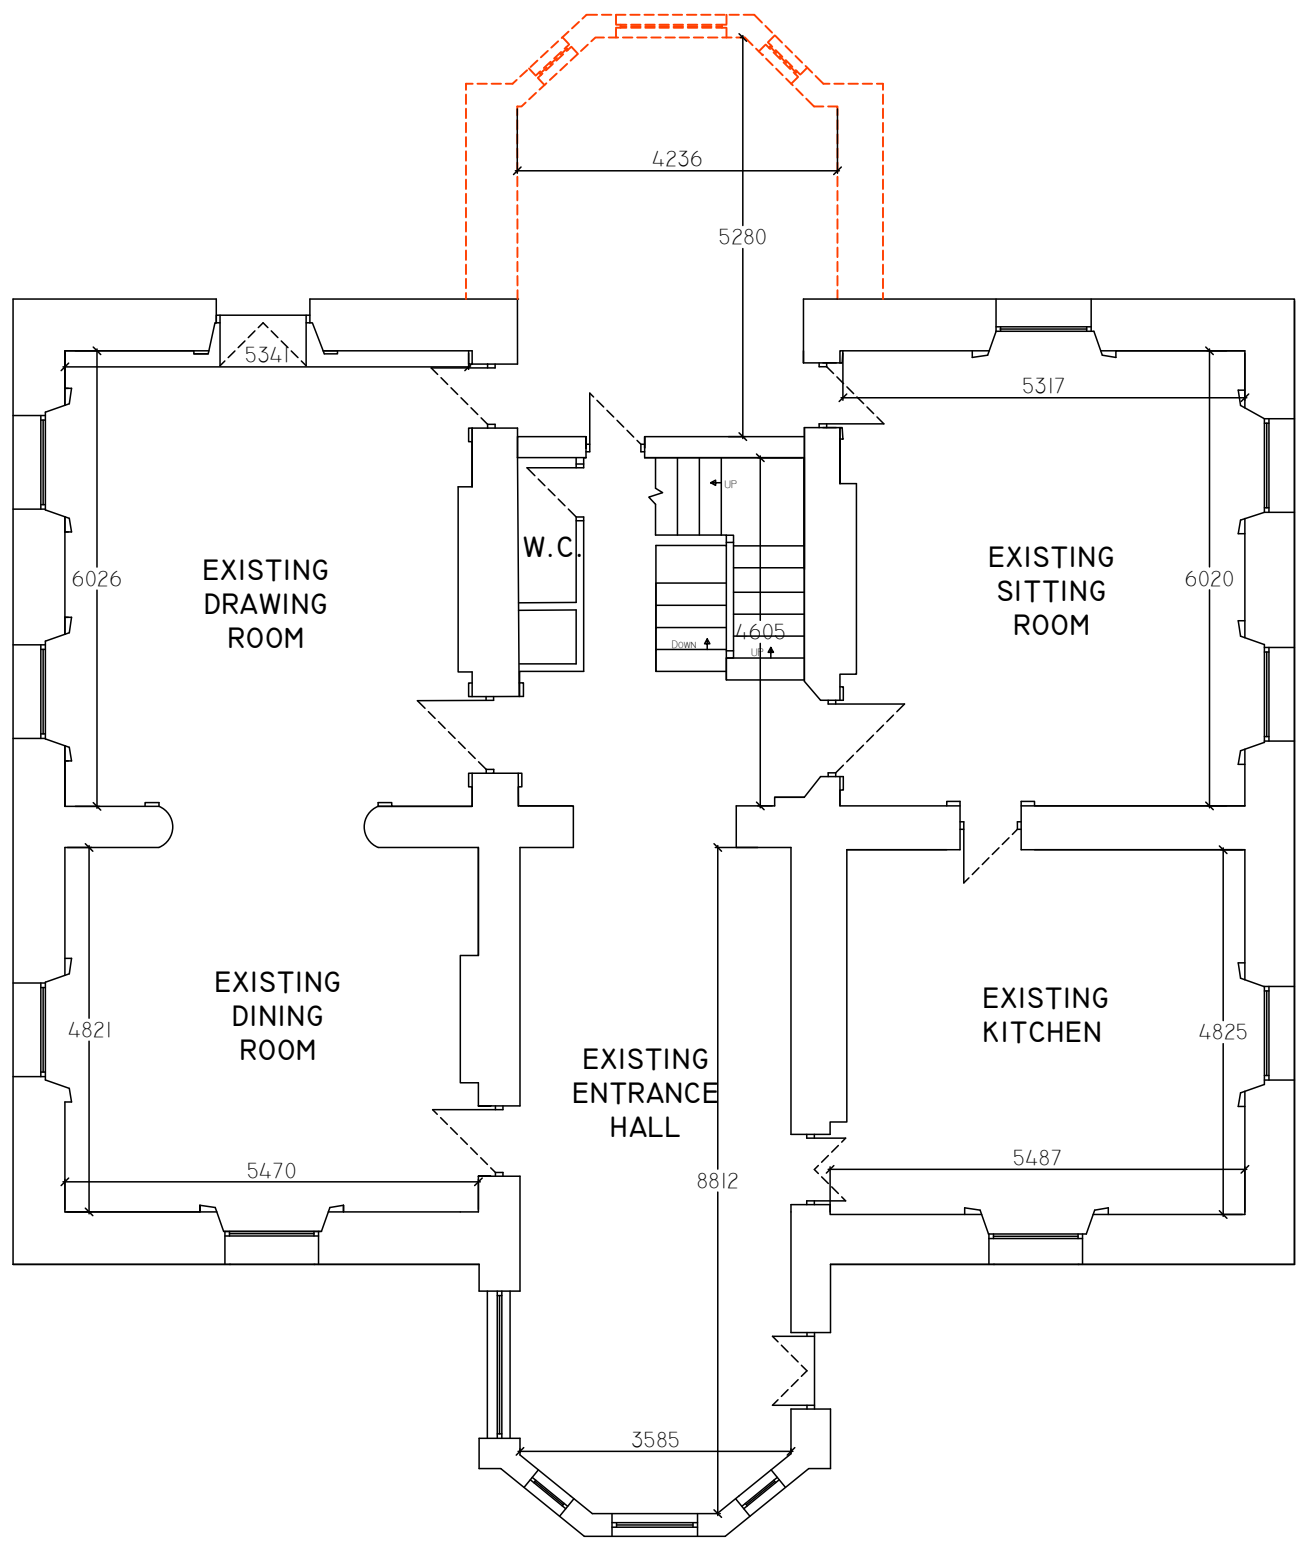

UPPER GROUND FLOOR PLAN

Scale 1:100

--- EXISTING WALLS REMOVED
--- SHOWN THUS

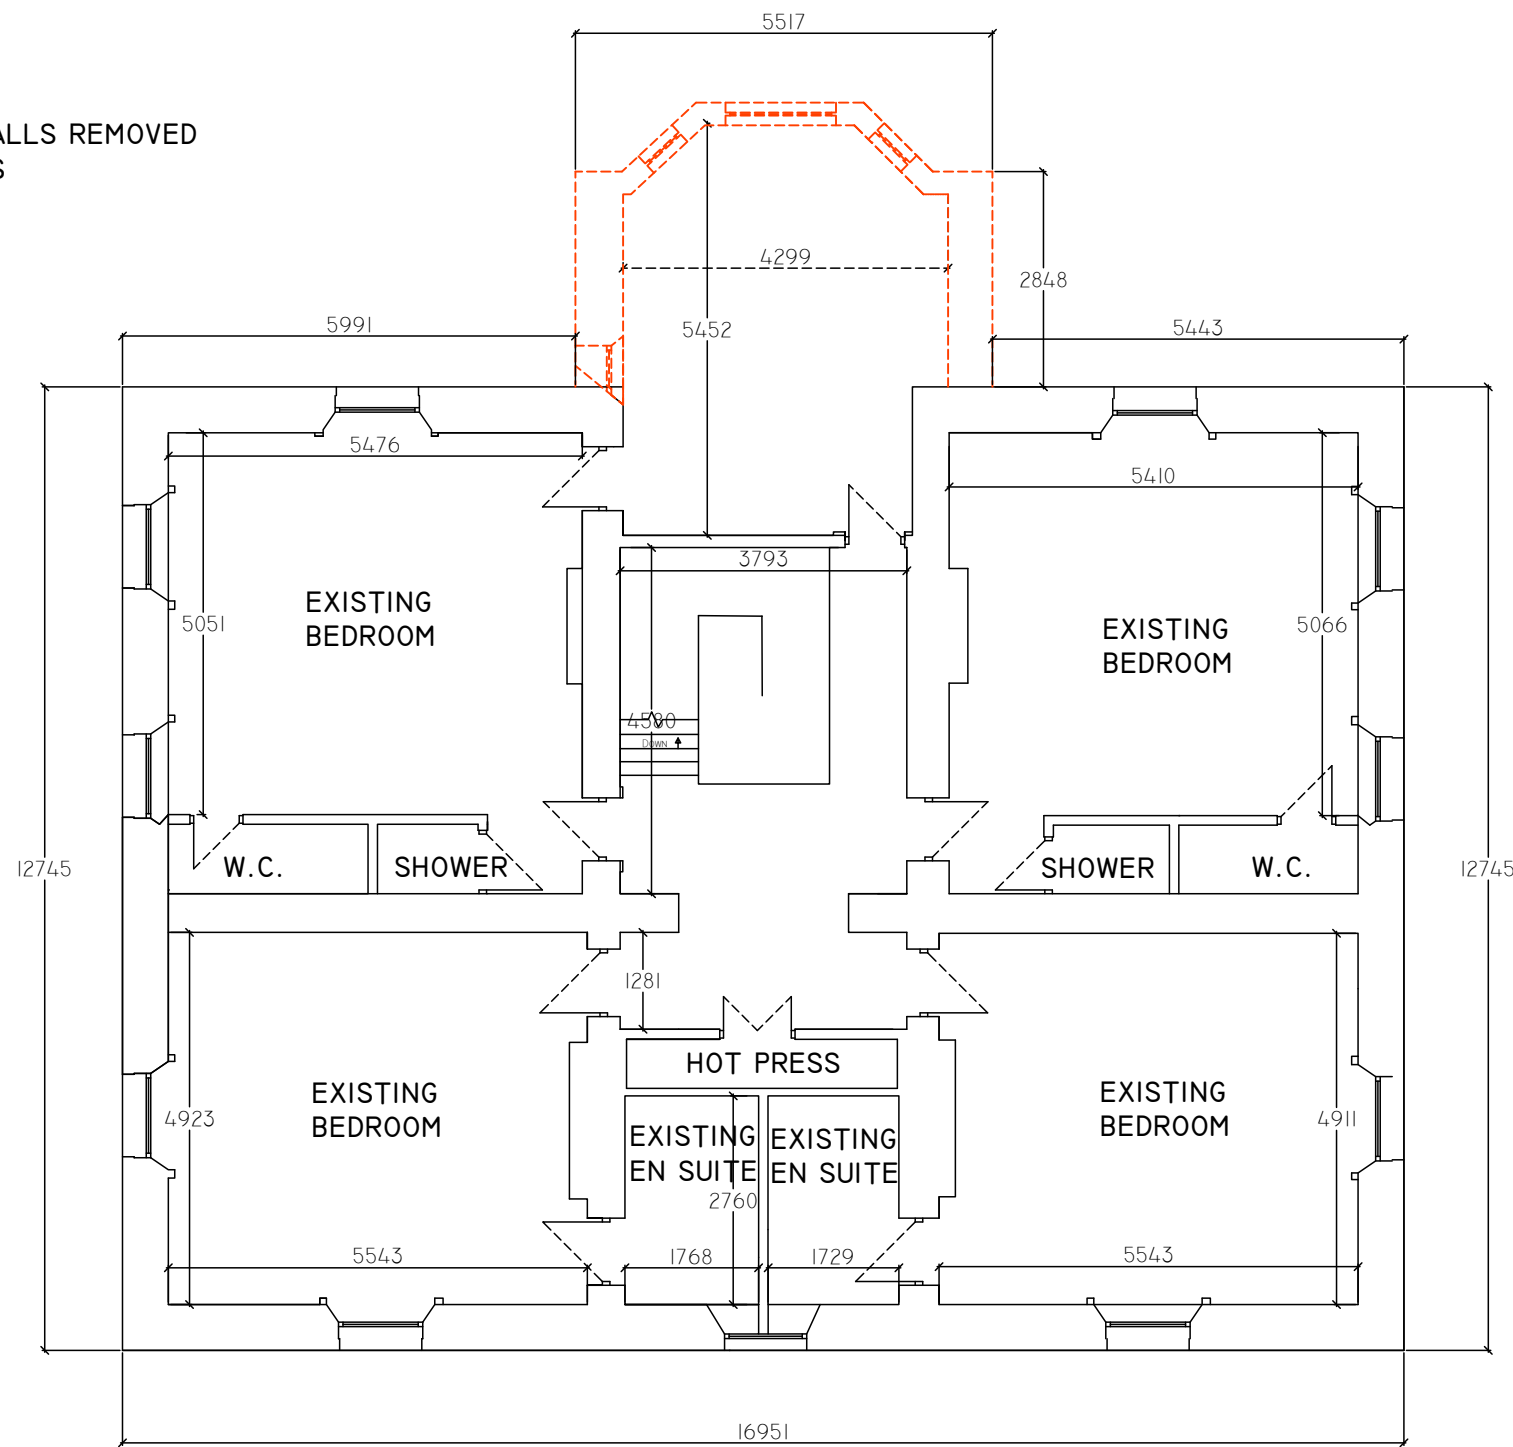

FIRST FLOOR PLAN

Scale 1:100

Rev.	Date	By	Description
Scale	1 : 100		Job Title
Date	DEC. 2025		PROPOSED WORKS AT TARA HALL, BALSADDEN ROAD, HOWTH, CO. DUBLIN
Drawn by	D.C.		Drawing Title
Org. No.	24-1471-06	Rev.	Client
			MR. JOHN ROE
© DaCaD DESIGNS DESIGN, PLANNING & FIRE SAFETY CONSULTANTS 55 LUDFORD DRIVE, BALLINTEER , DUBLIN 16. TEL.:086 8147081 Email-dacaddesigns@gmail.com			