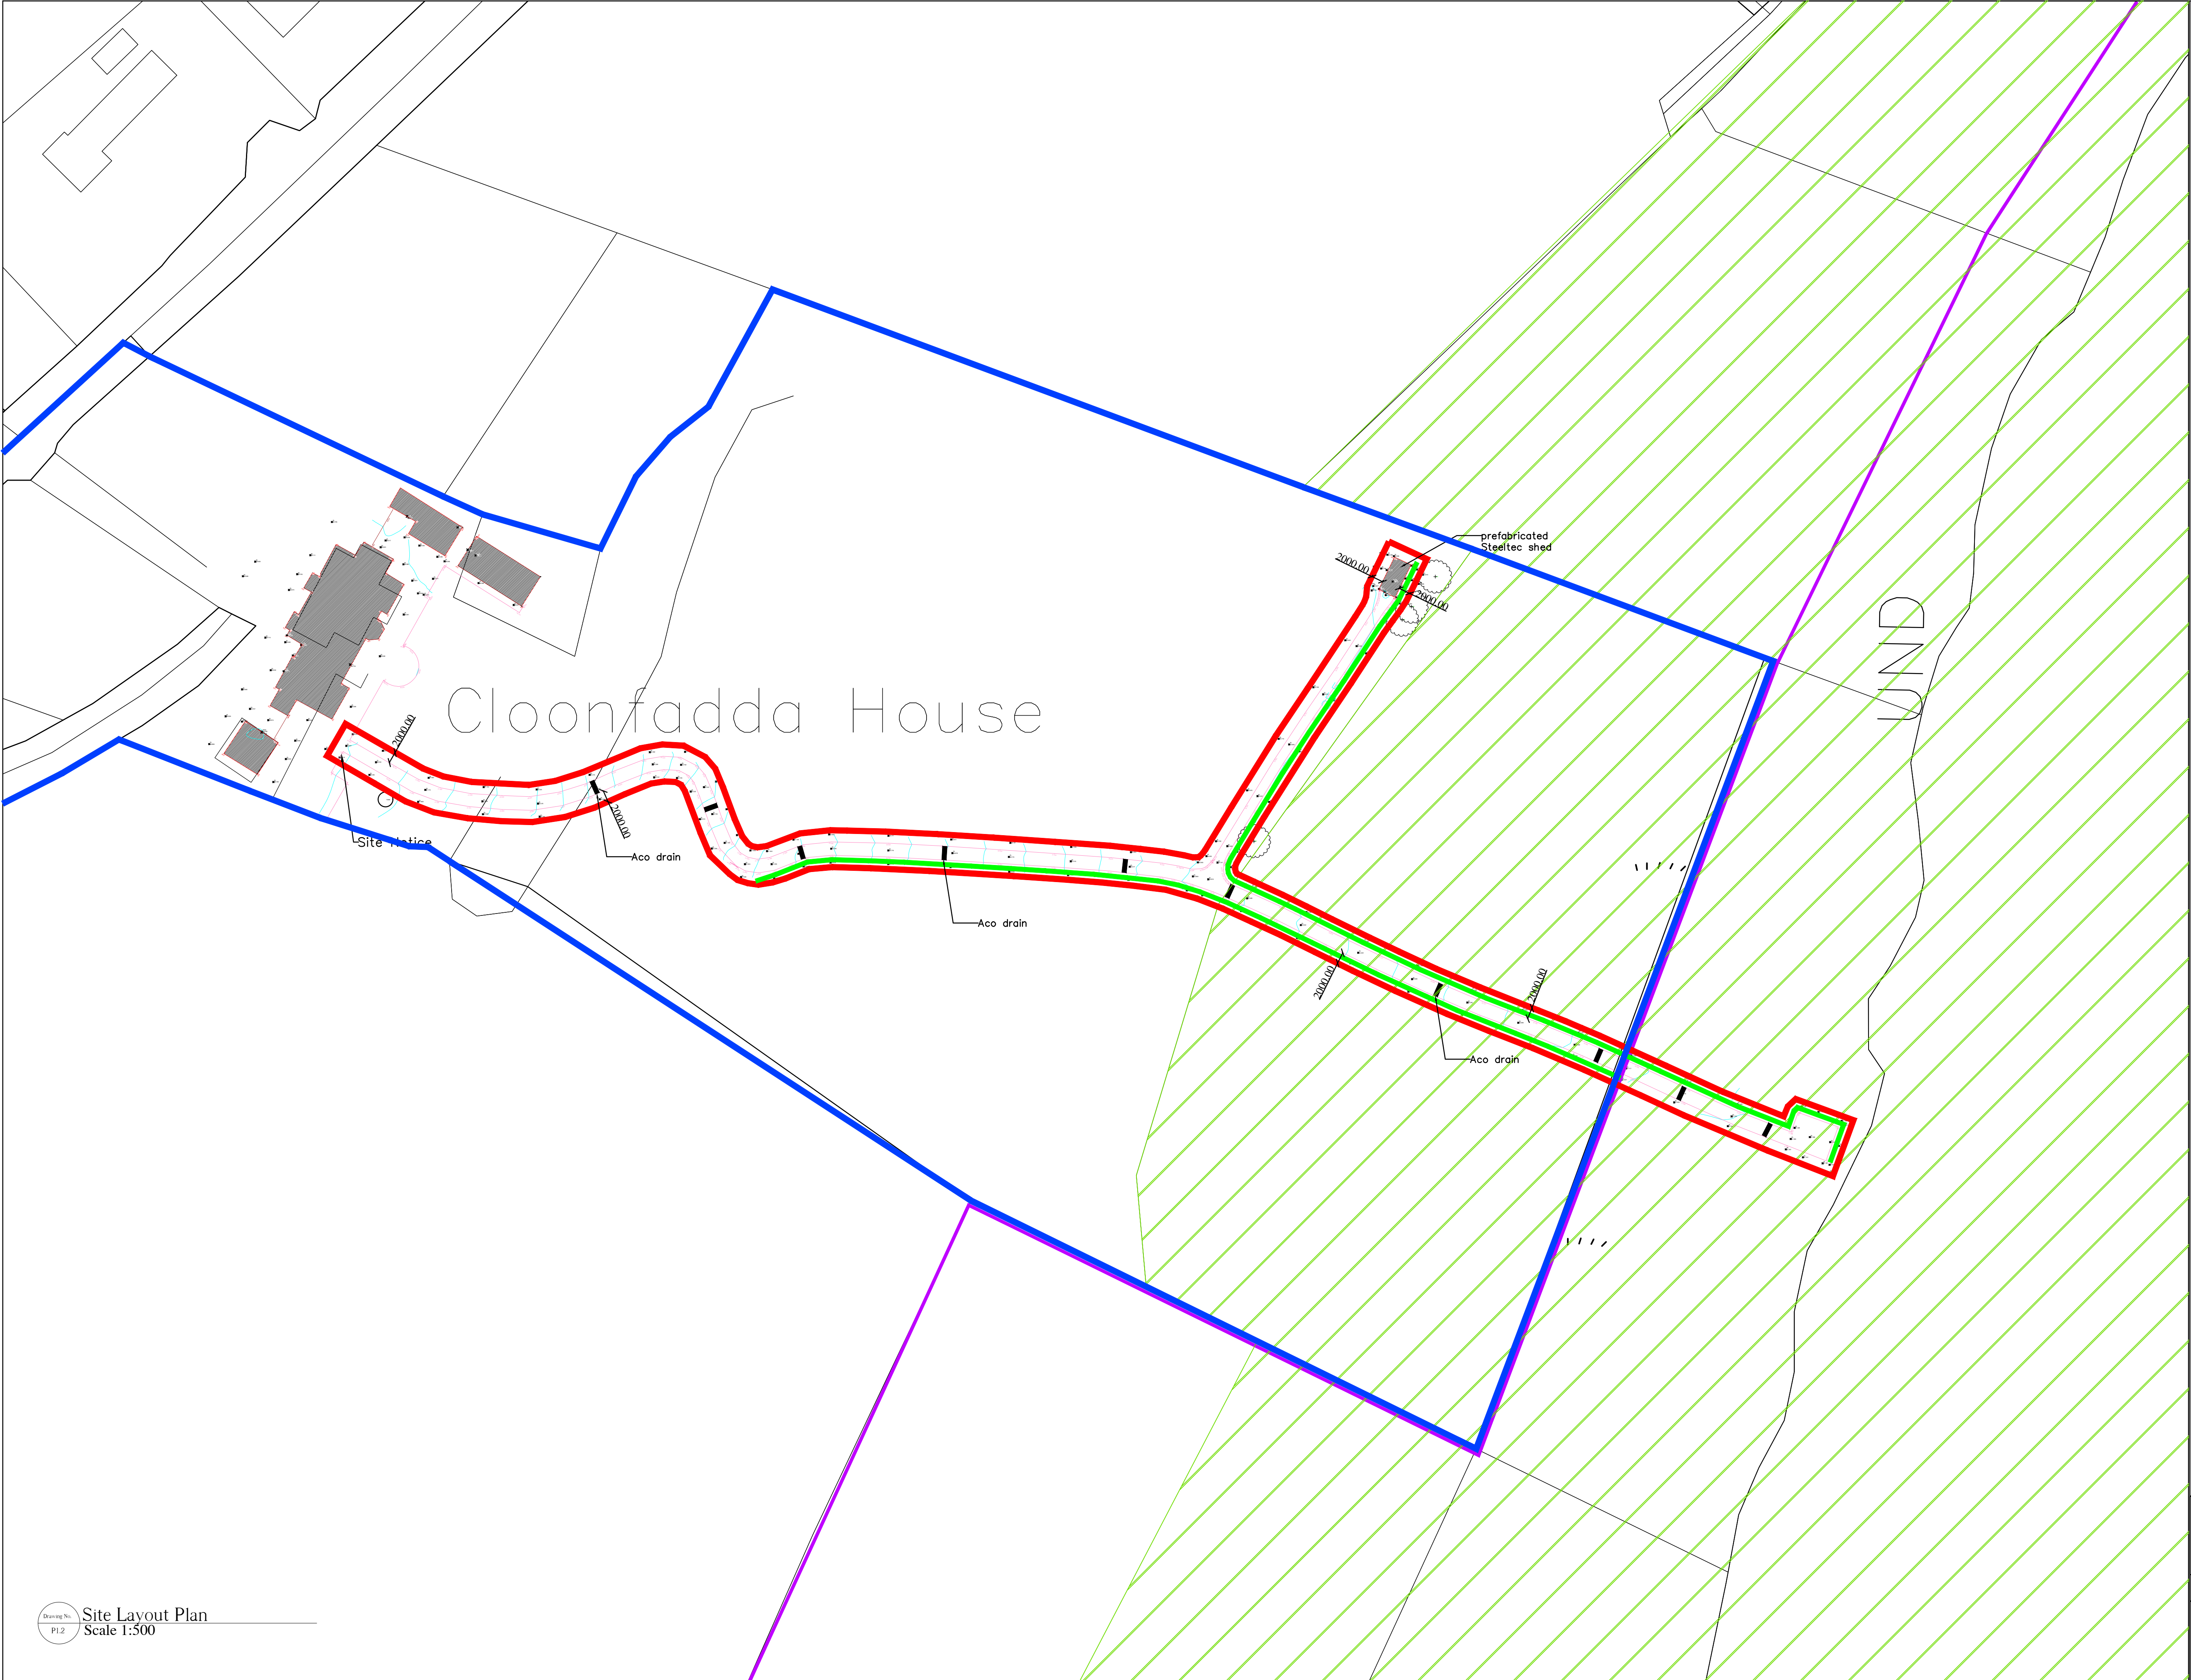


THIS MAP INCLUDES ORDNANCE SURVEY IRELAND DATA REPRODUCED UNDER OSI LICENCE NUMBER AR0027426. UNAUTHORIZED REPRODUCTION INFRINGES ORDNANCE SURVEY IRELAND AND GOVERNMENT OF IRELAND COPYRIGHT. COPYRIGHT OF ORDNANCE SURVEY IRELAND 2026.

OSI Map Grid No. 4447

Land holding shown thus: 
Site outline shown thus: 
ESB Holding shown thus: 
SAC shown thus: 
Planted Native Bushes shown thus: 
Location of Aco Drains shown thus: 

Scale 1:500
0m 10m 20m 30m

These drawings to be used for planning purposes. These are not construction drawings. Written dimensions to be used, drawing not to be scaled off.

Building contractor shall be responsible to ensure compliance with all aspects of Building Regulations and planning permission.

Building contractor shall comply with all requirements of Health Safety & Welfare Regulations.

Structural Engineer shall carry out soil tests & percolation tests and shall design foundations and structure to ensure compliance with building regulations.

Building construction & details to be in accordance with Homebond house building manual unless otherwise directed by engineer.

Note: All measurements to match existing. To be confirmed on site.

Design & Drawings remain the copyright of the Architect.

PROJECT Confadda House		
LOCATION Confadda, Killaloe, Co. Clare		
Client Tommy & Jean Geary		
Drawing Site Plan	Dwg. no.: P1.2	Dwg. ref.: Sheet 2 of 4
Drawing and design copyright © N. Weissbrich		
Date: Aug-2026	Plot date: 12-Aug-2026	Scale: 1:500 on A1
NIKLAS WEISSBRICH ARCHITECTURE Gleam Fia, Ballybroghan, Ogonelloe, Killaloe, Co. Clare Telephone 087 4197708 Email niklasweissbrich@hotmail.com		File ref.: 26-04