




**BLOCK A  
GROUND FLOOR PLAN**  
1:100@A1

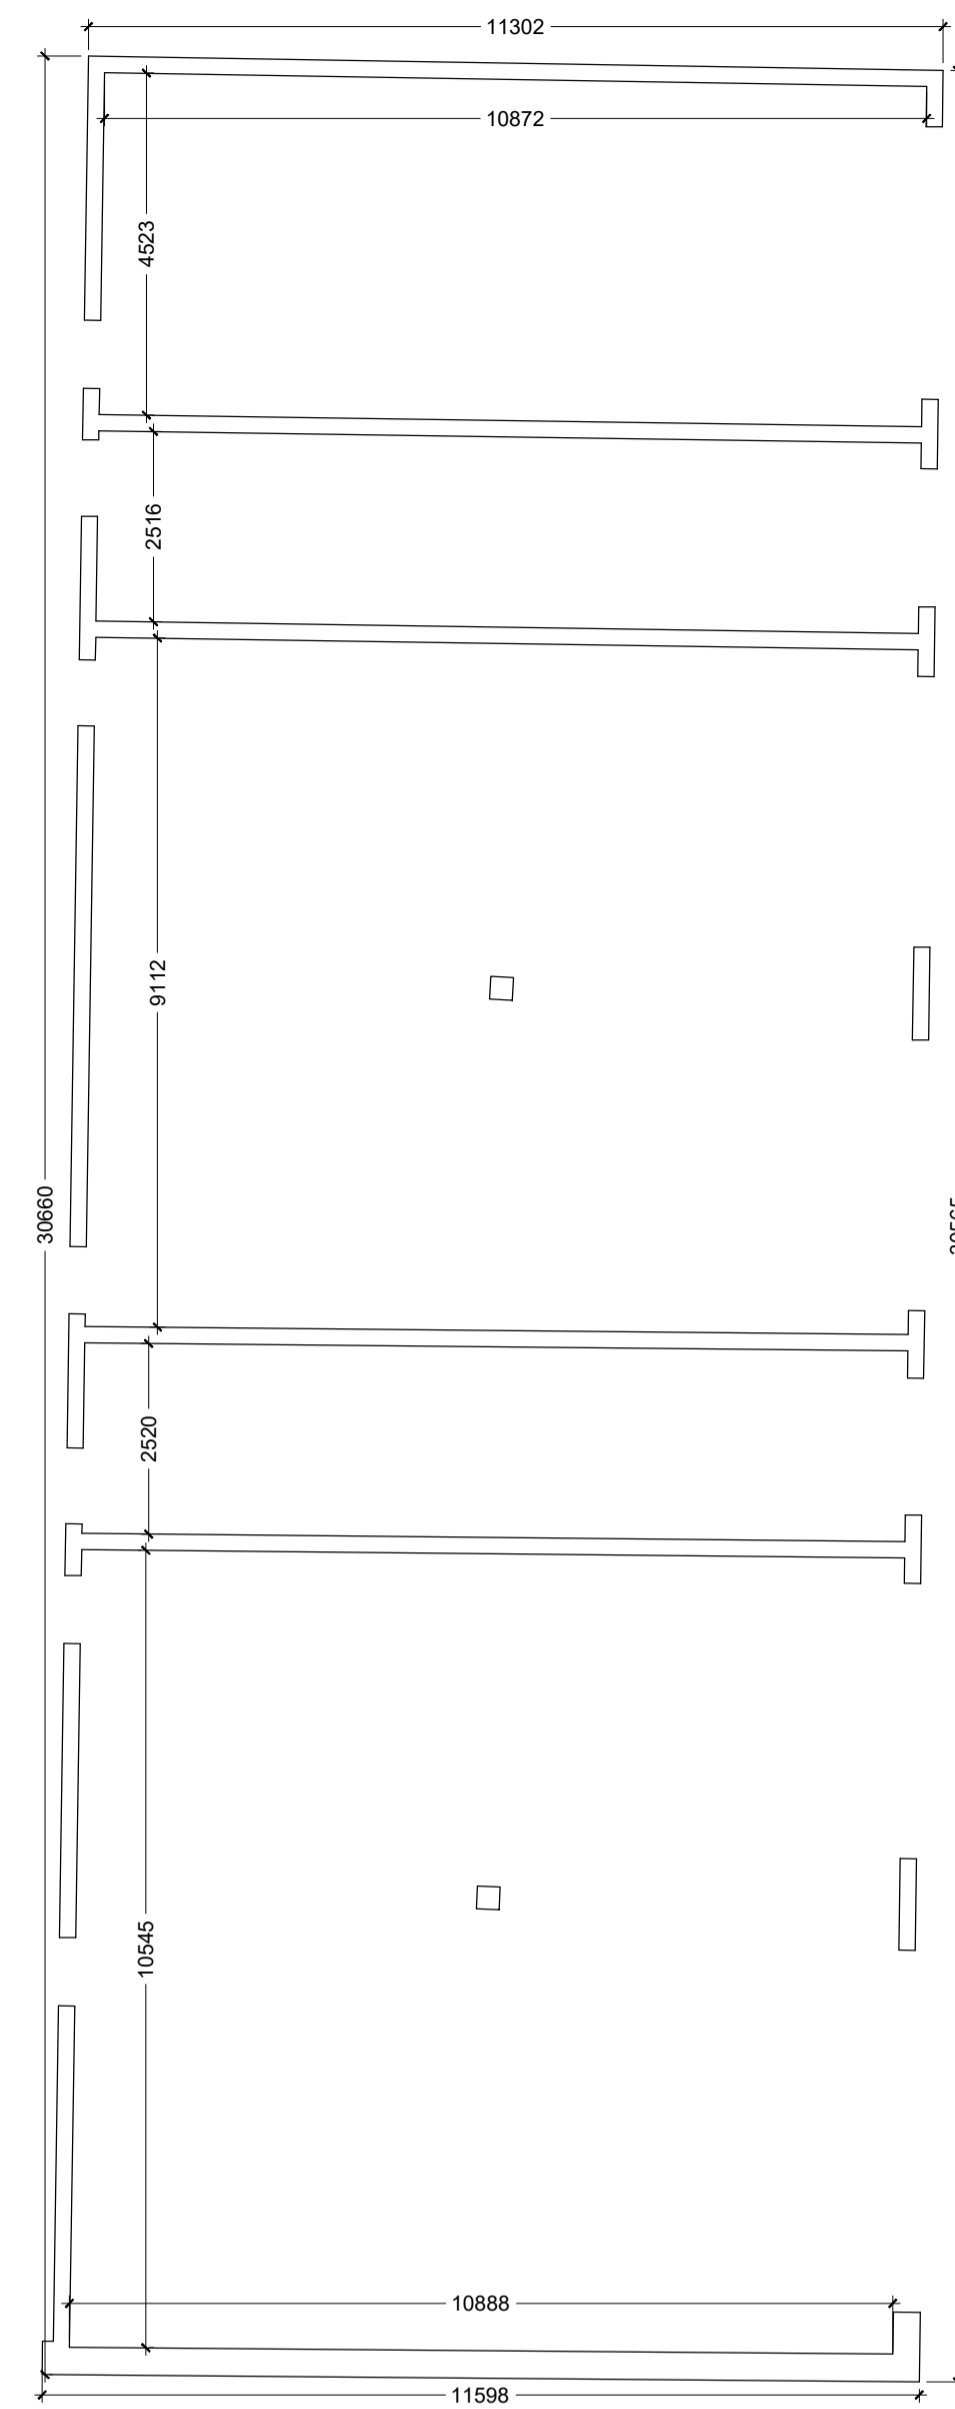


**BLOCK A  
FIRST FLOOR PLAN**  
1:100@A1

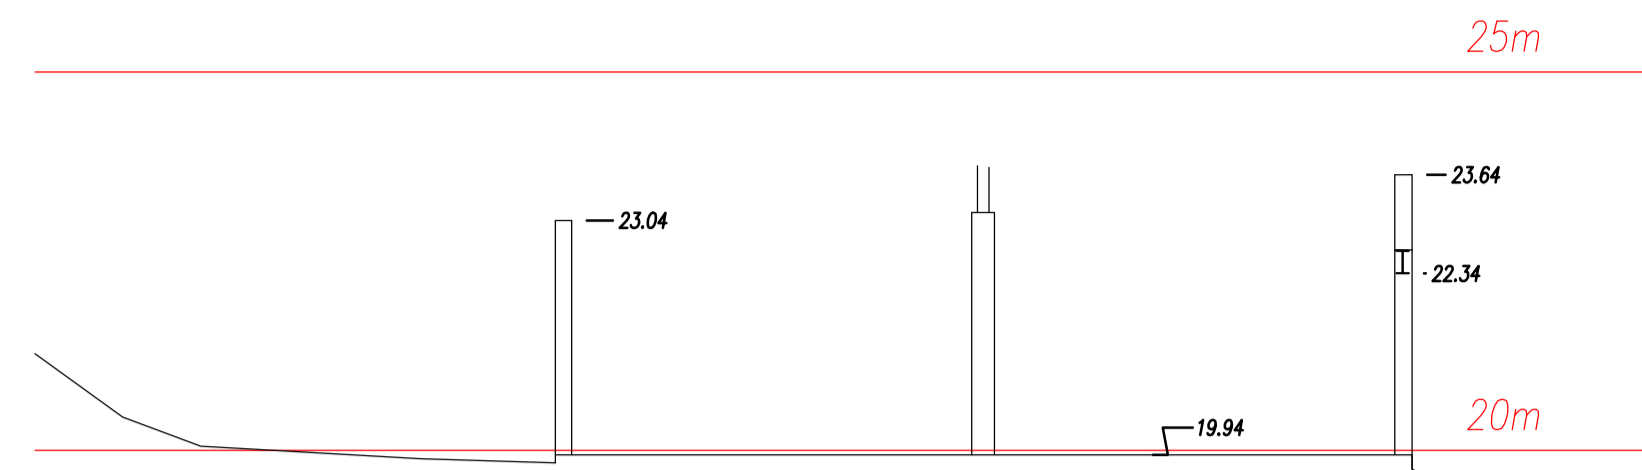


**BLOCK A  
SECTION D-D**  
1:100@A1

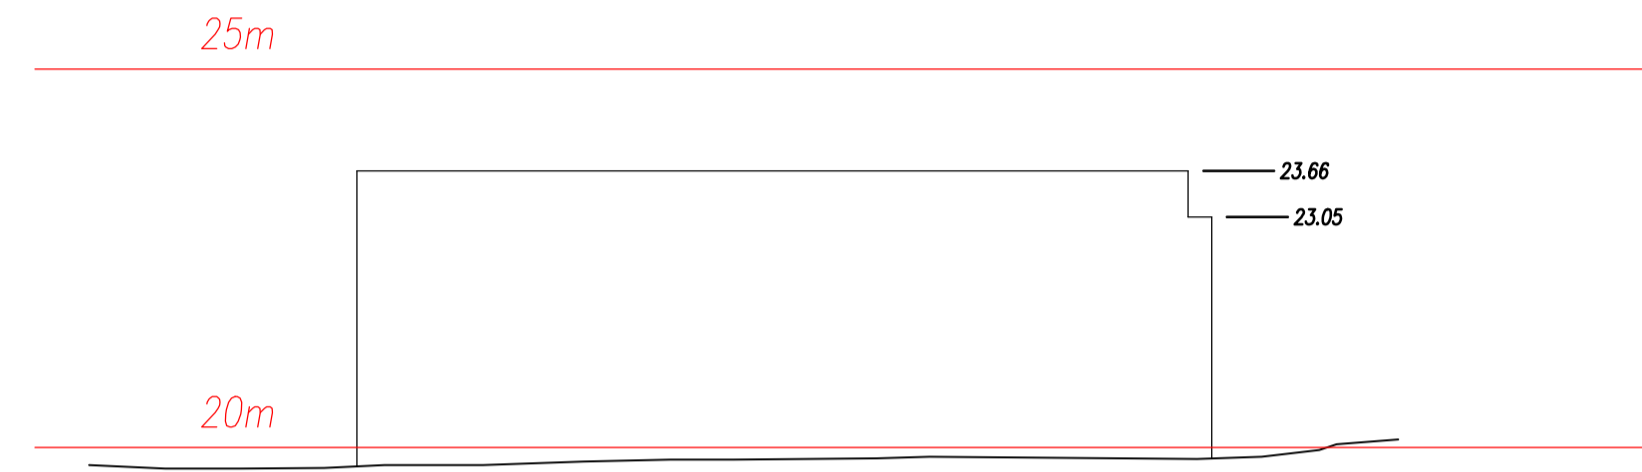


**BLOCK A  
NORTH ELEVATION**  
1:100@A1

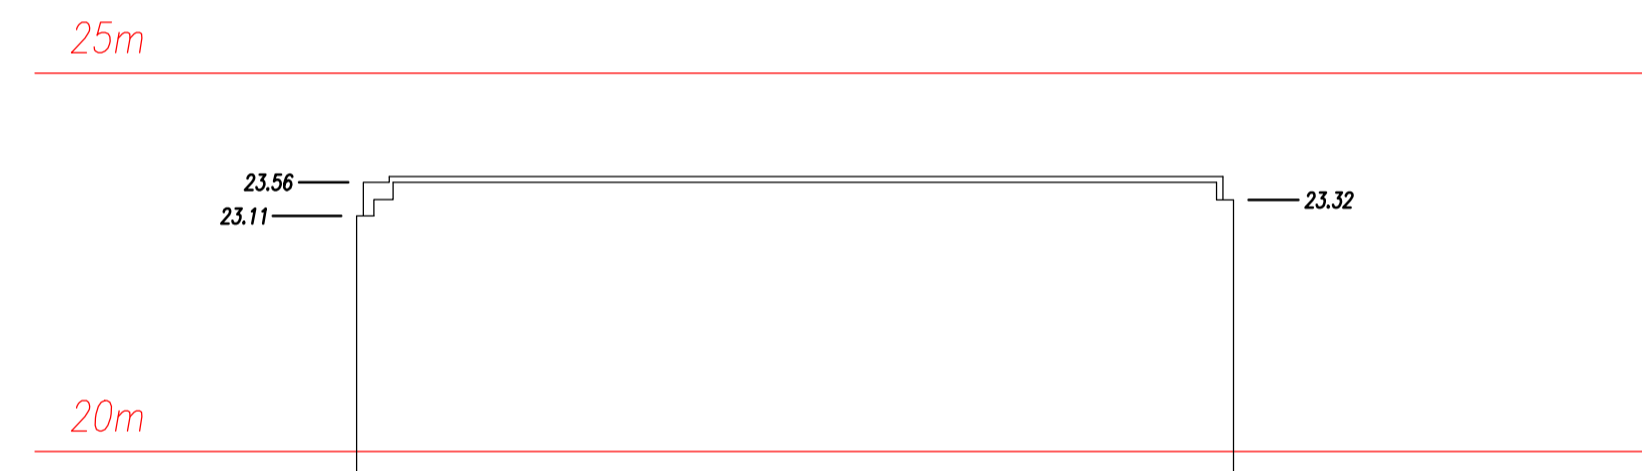


**BLOCK A  
SOUTH ELEVATION**  
1:100@A1

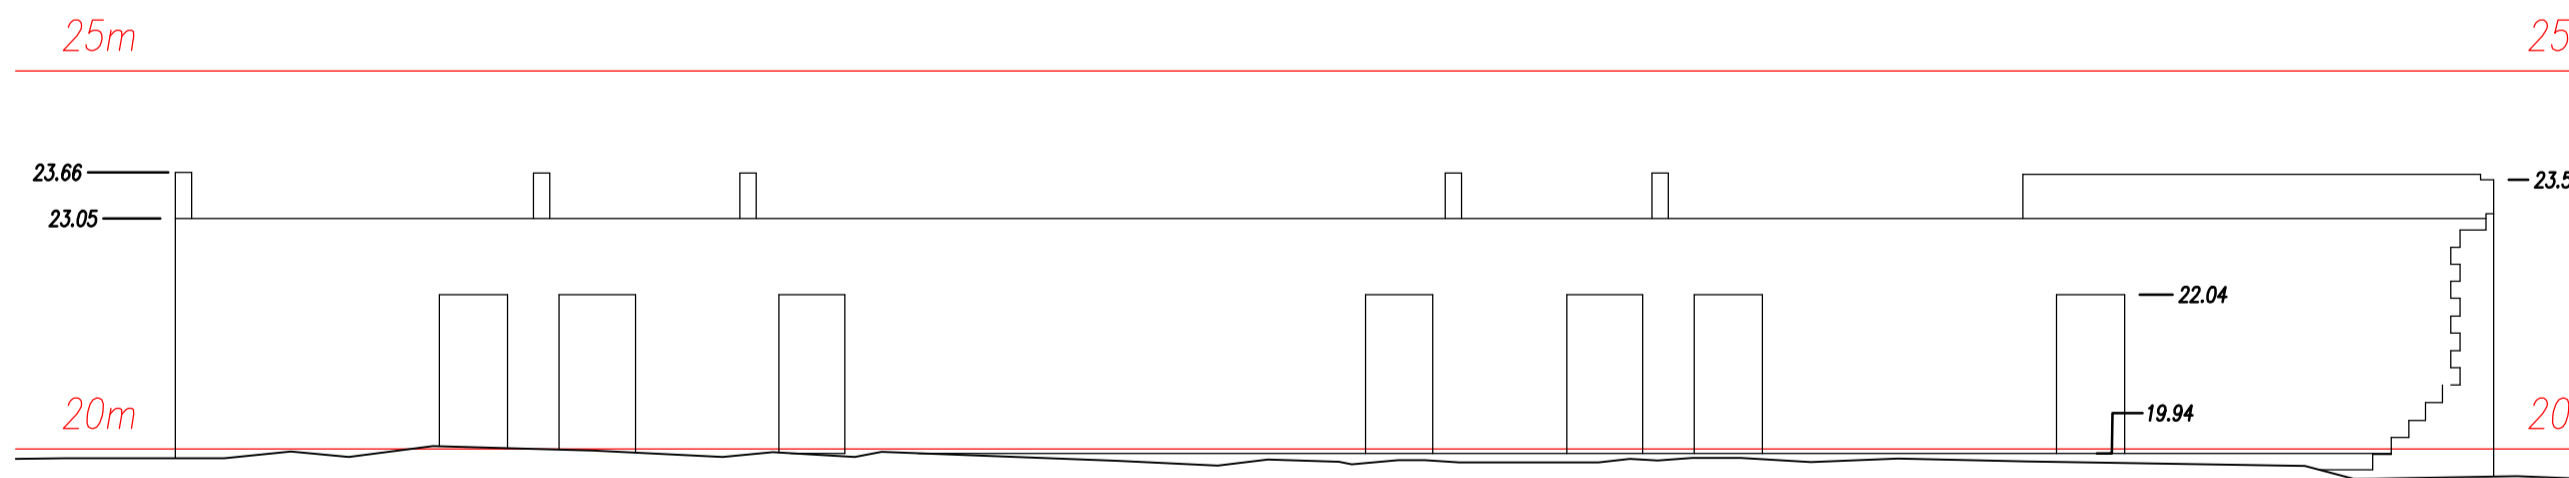


**BLOCK A  
WEST ELEVATION**  
1:100@A1

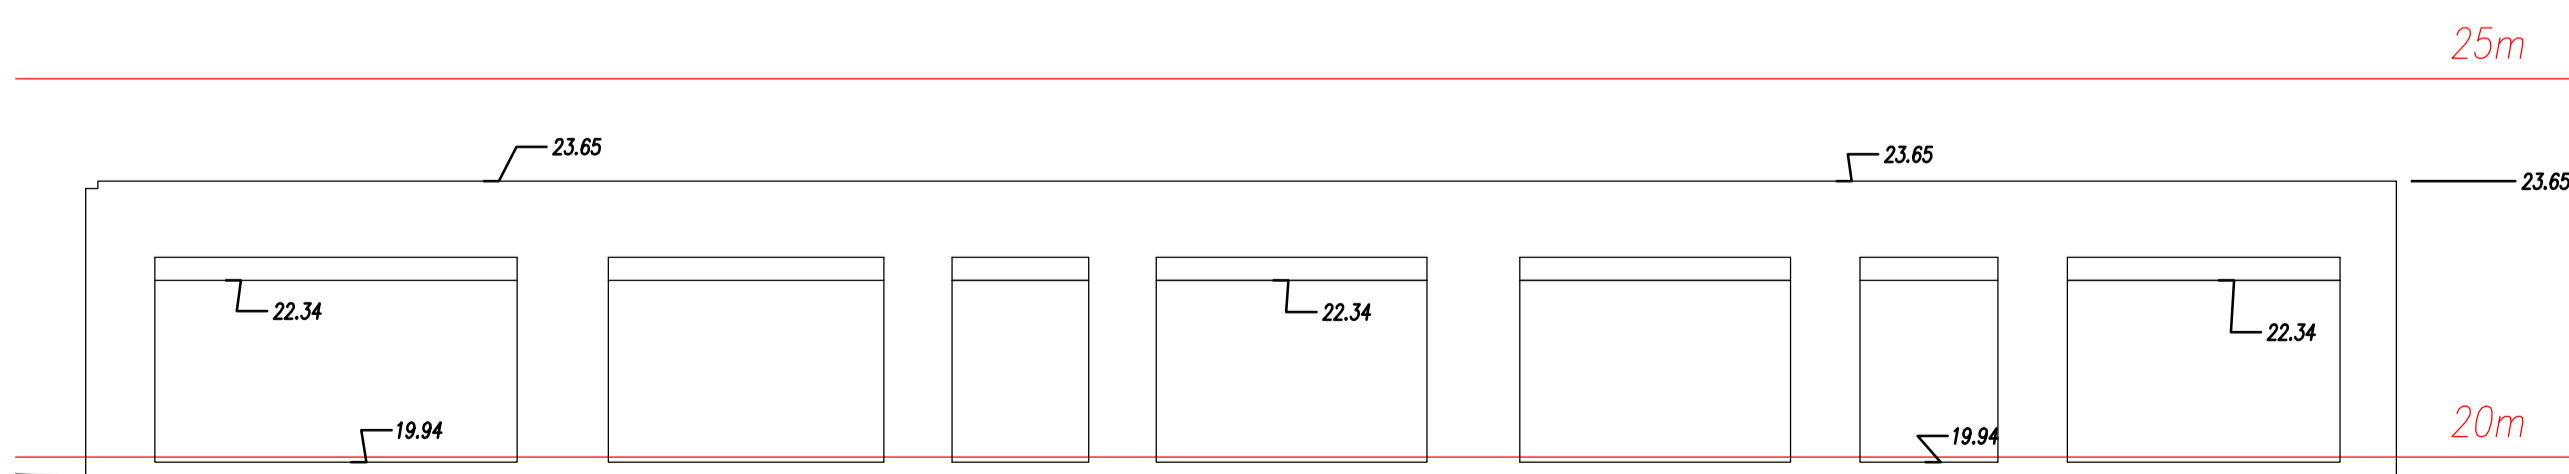

**BLOCK A  
EAST ELEVATION**  
1:100@A1

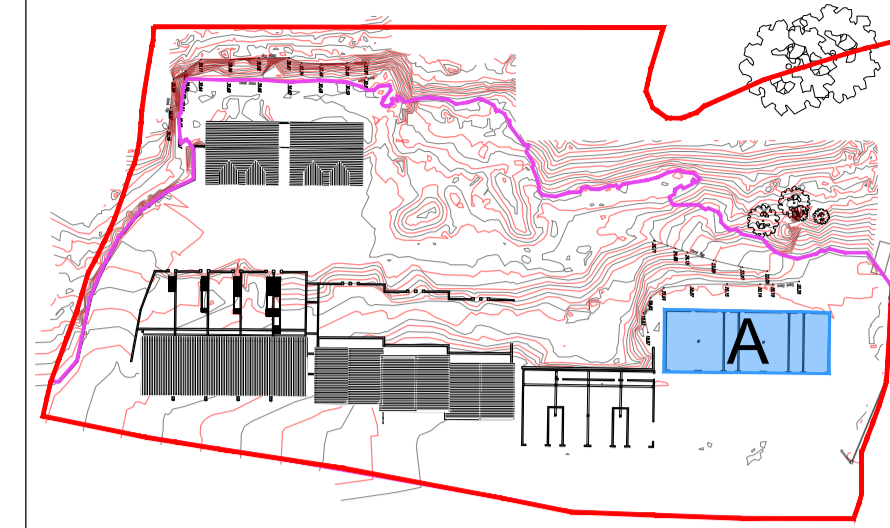

**KEY PLAN  
NTS**

 

**BLOCK A - EXISTING PLANS**  
RESIDENTIAL DEVELOPMENT @ MOUNT USHER VIEW, ASHFORD, CO. WICKLOW  
1:100@A1

REV	DATE	DRN	NOTES

DO NOT SCALE FROM THIS DRAWING. USE FIGURED DIMENSIONS IN ALL CASES.  
VERIFY DIMENSIONS ON SITE AND REPORT ANY DISCREPANCIES TO THE ARCHITECTS IMMEDIATELY.  
THIS DRAWING TO BE READ IN CONJUNCTION WITH THE ARCHITECTS SPECIFICATION.  
THIS DRAWING IS COPYRIGHT AND MAY ONLY BE REPRODUCED WITH THE ARCHITECTS PERMISSION.

**CDP Architecture**  
Designers - Planning - Interiors - Project Management

4, The Mall, Main Street,  
Lucan Village, Co. Dublin,  
K78 V9R6  
T: 01 6214498  
E: info@cdparchitecture.ie  
W: www.cdp-architecture.com

**PLANNING**

JOB	DATE
SUBSTITUTE CONSENT APPLICATION	DECEMBER 2021
AT MOUNT USHER VIEW, ASHFORD	DRN
CO. WICKLOW	SA
CLIENT	SCALE
VARTRY DEVELOPMENT LTD.	1:100 @ A1
DRAWING TITLE	CHECKED
BLOCK A	PM
EXISTING PLANS, SECTION	REVISION
AND ELEVATIONS	
JOB NUMBER	DRAWING NUMBER
2018_013	3.1.008