


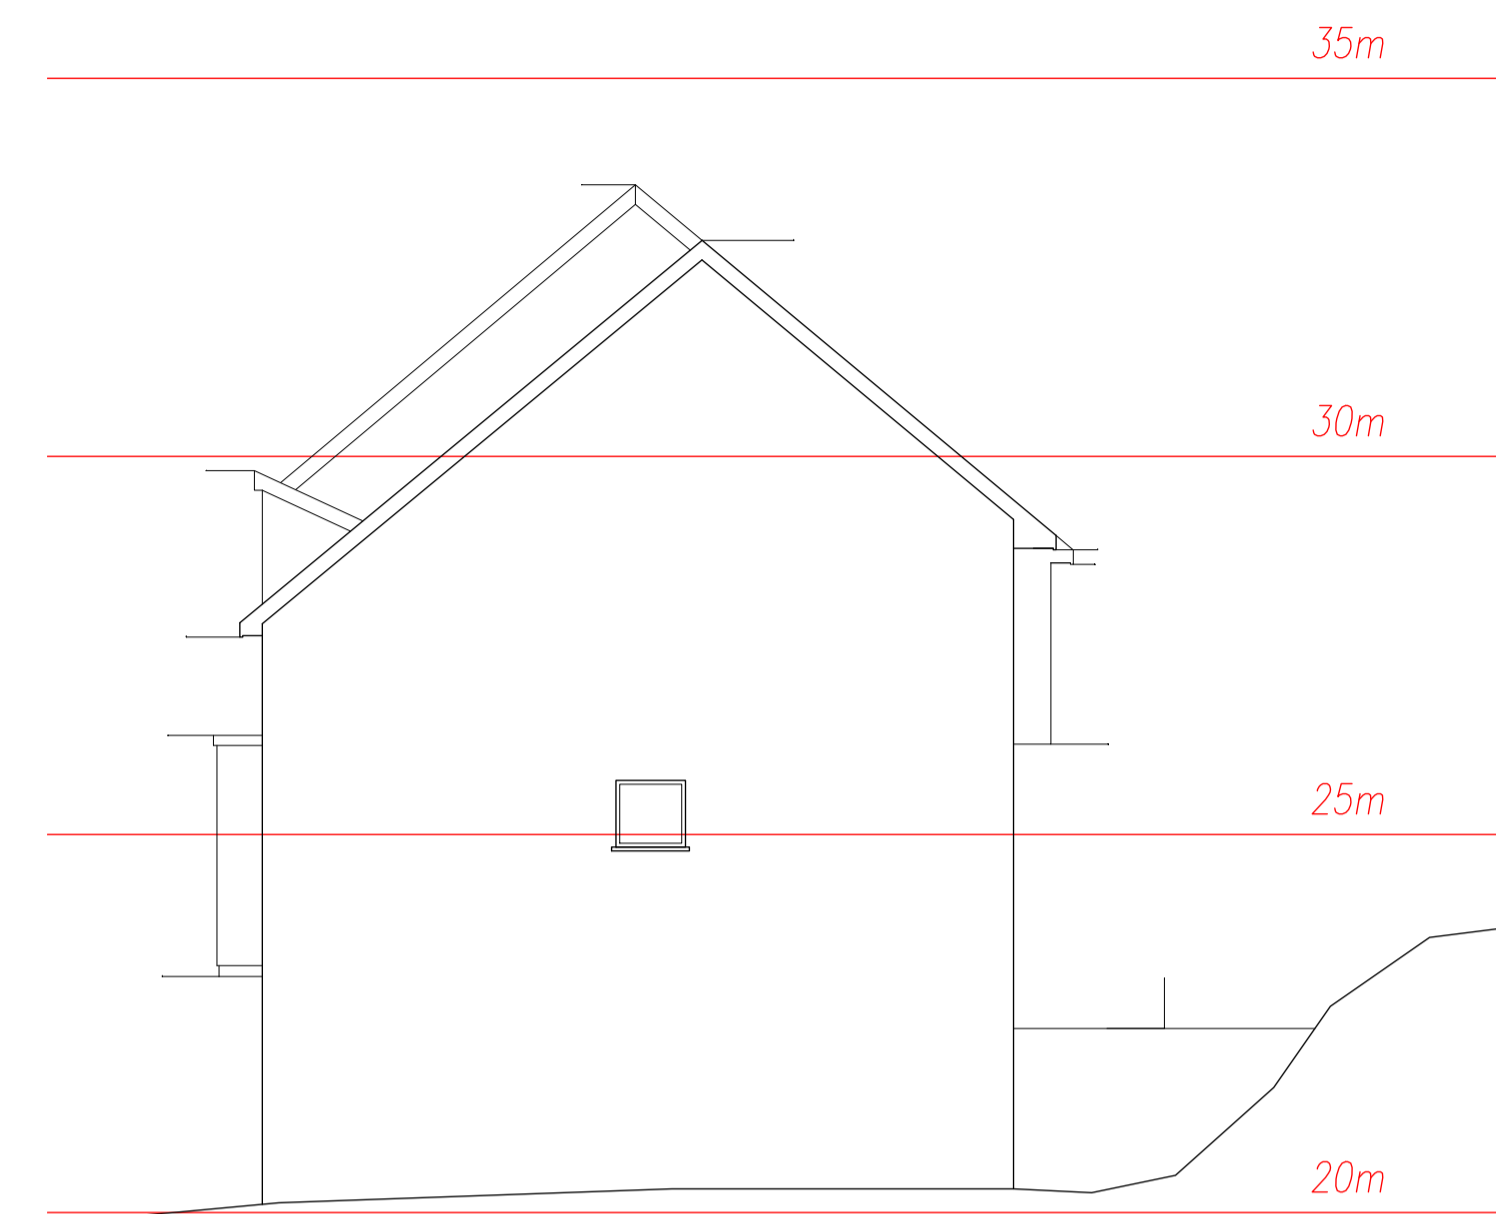


**EXISTING EAST ELEVATION**  
1:100@A1




**EXISTING NORTH ELEVATION**  
1:100@A1




**EXISTING WEST ELEVATION**  
1:100@A1

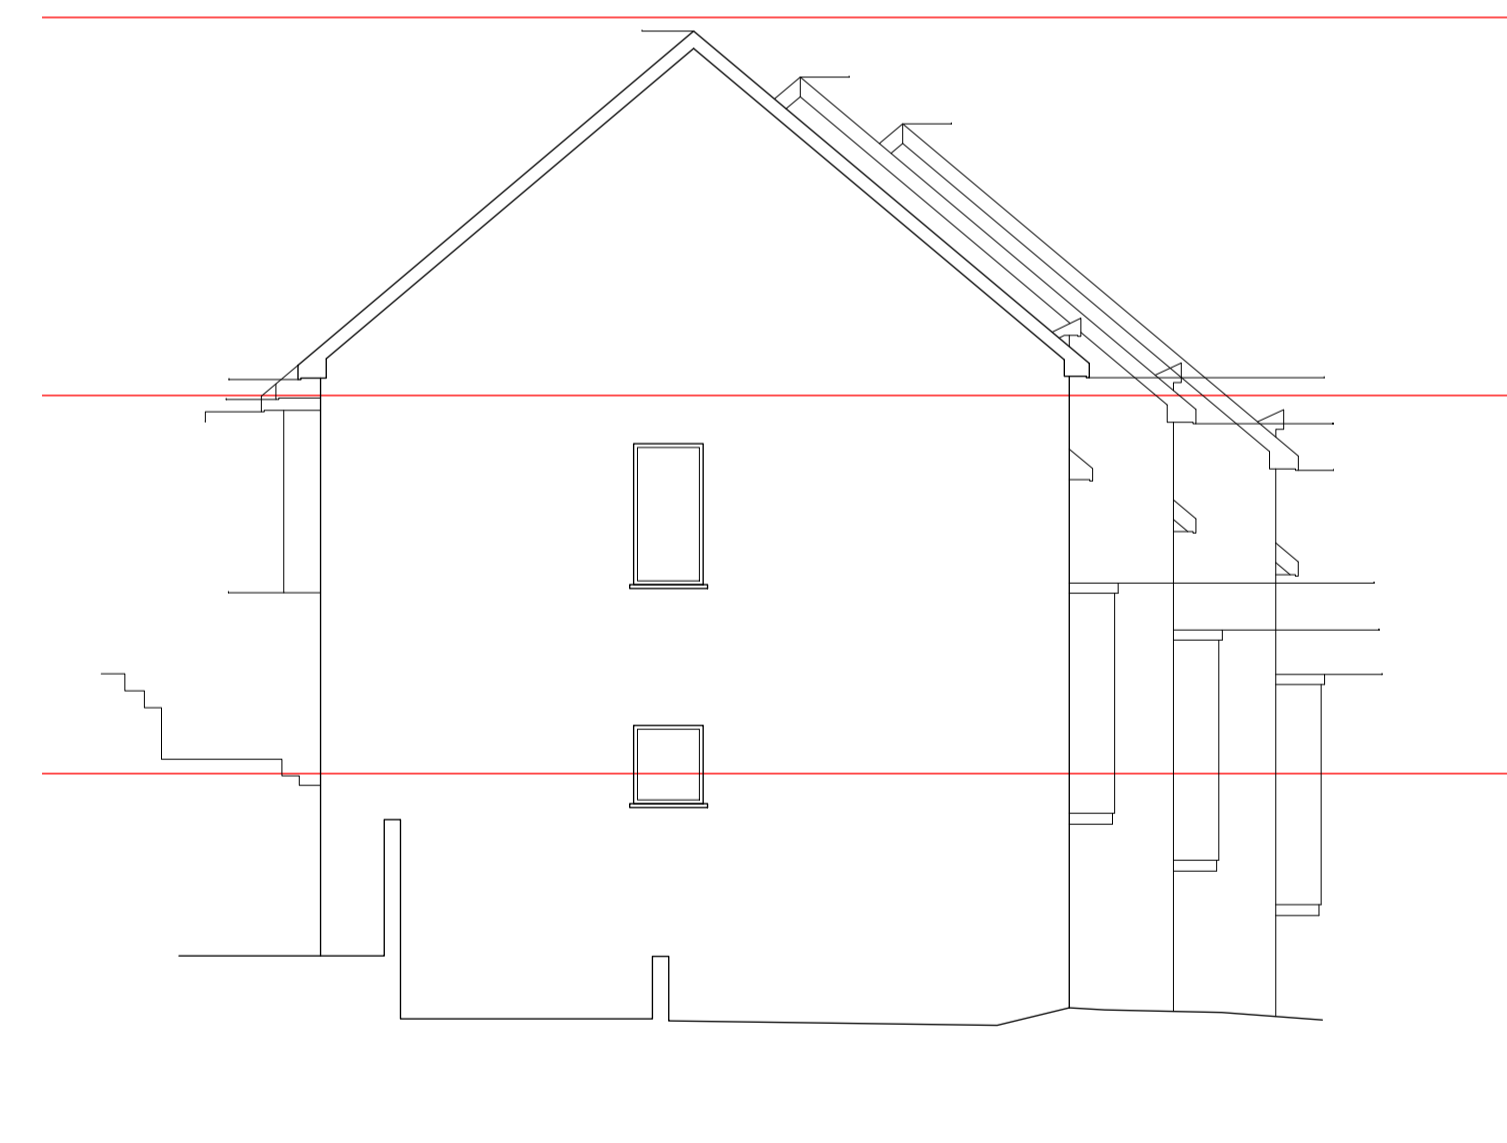

**EXISTING SOUTH ELEVATION**  
1:100@A1

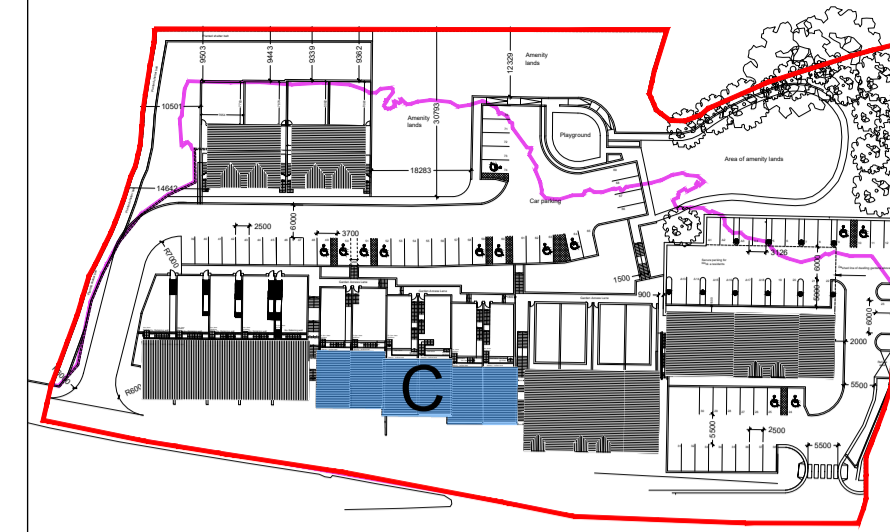

**KEY PLAN**  
NTS

 

REV	DATE	DRN	NOTES

DO NOT SCALE FROM THIS DRAWING. USE FIGURED DIMENSIONS IN ALL CASES.  
VERIFY DIMENSIONS ON SITE AND REPORT ANY DISCREPANCIES TO THE ARCHITECTS IMMEDIATELY.  
THIS DRAWING IS TO BE READ IN CONJUNCTION WITH THE ARCHITECTS SPECIFICATION.  
THIS DRAWING IS COPYRIGHT AND MAY ONLY BE REPRODUCED WITH THE ARCHITECTS PERMISSION.

**CDP Architecture**  
Designers - Planning - Interiors - Project Management

4, The Mall, Main Street,  
Lucan Village, Co. Dublin,  
K78 V9R6  
T: 01 6214498  
E: info@cdparchitecture.ie  
W: www.cdp-architecture.com

**PLANNING**

JOB	DATE	
SUBSTITUTE CONSENT APPLICATION	NOVEMBER 2021	
OF MIXED USE DEVELOPMENT AT		
MOUNT USHER VIEW, CO. WICKLOW		
CLIENT	DRN	
VARTRY DEVELOPMENTS LTD.	SA	
DRAWING TITLE	SCALE	
EXISTING BLOCK C	1:100 @ A1	
ELEVATIONS	CHECKED	
	PM	
JOB NUMBER	DRAWING NUMBER	REVISION
2018_013	3.1.014	