




KEY PLAN
NTS

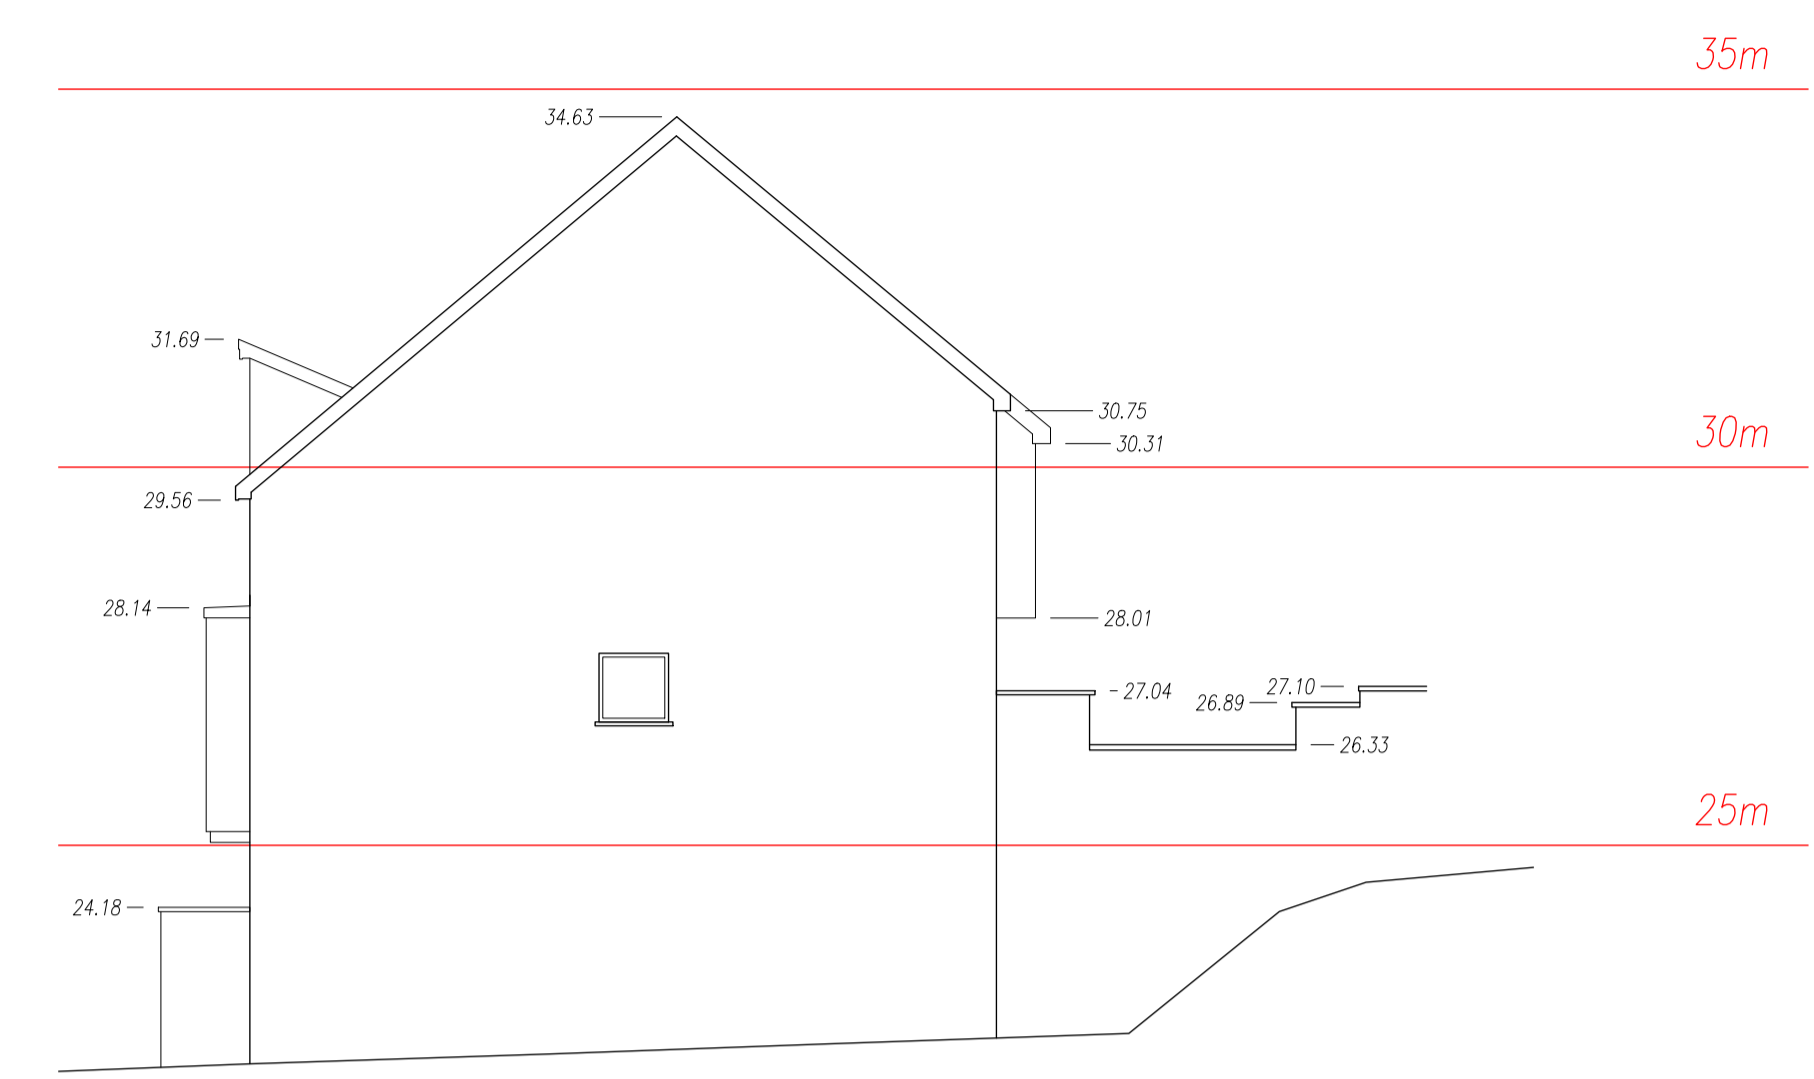


EXISTING EAST ELEVATION
1:100@A1



EXISTING NORTH ELEVATION
1:100@A1



EXISTING WEST ELEVATION
1:100@A1

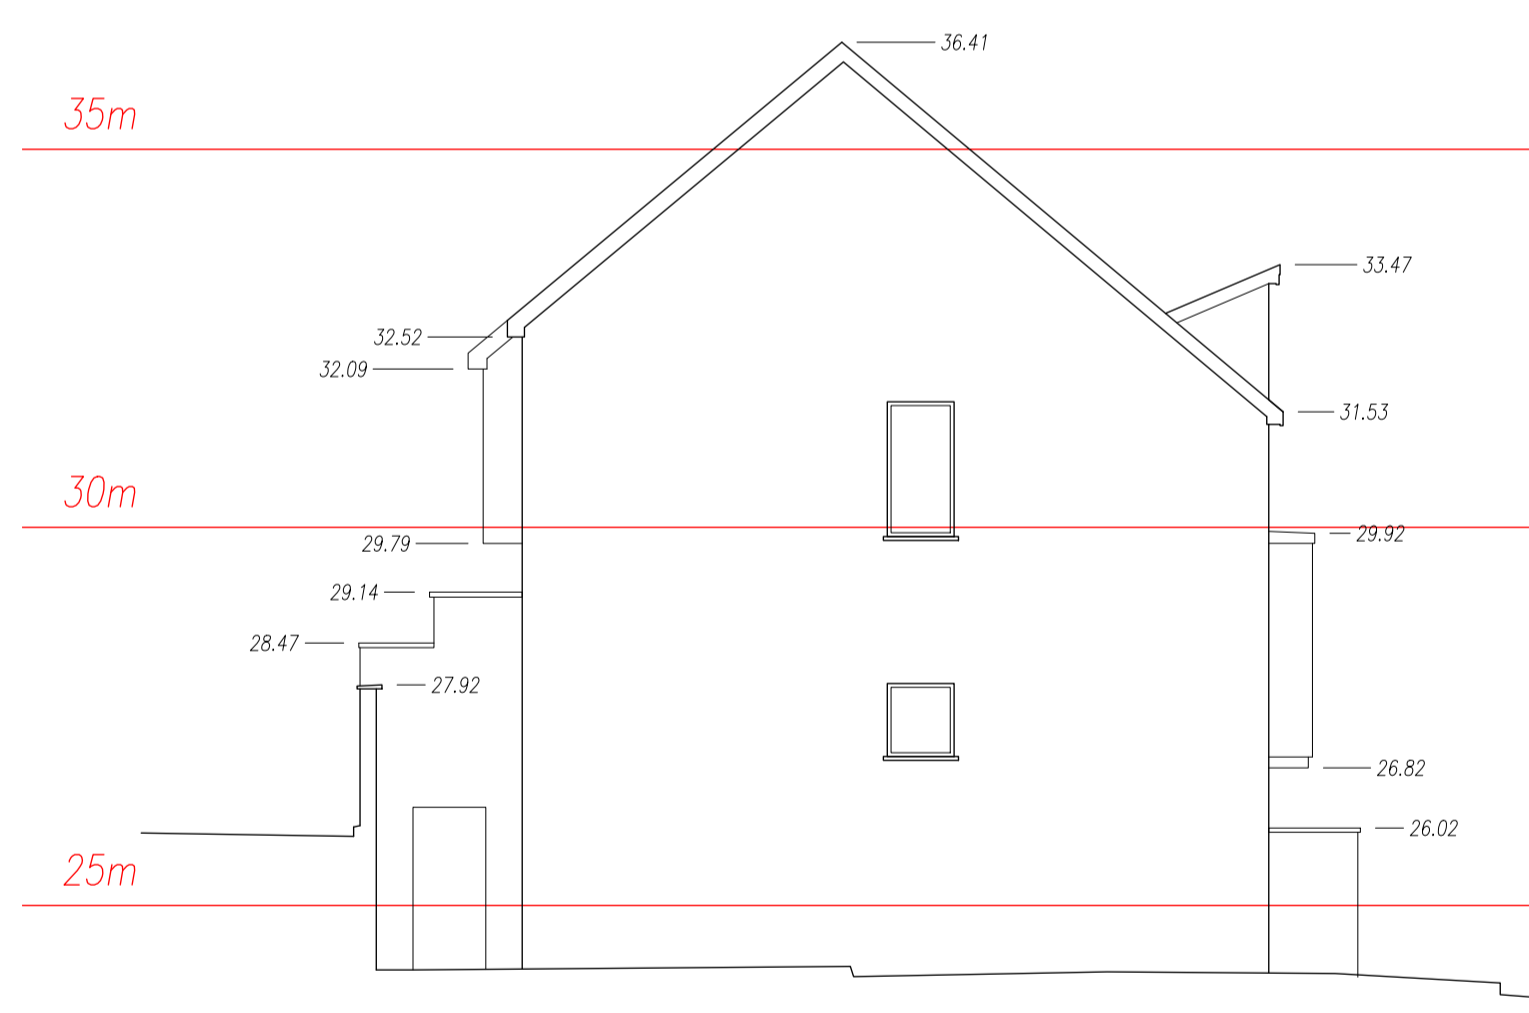

EXISTING SOUTH ELEVATION
1:100@A1

REV	DATE	DRN	NOTES

DO NOT SCALE FROM THIS DRAWING. USE FIGURED DIMENSIONS IN ALL CASES.
VERIFY DIMENSIONS ON SITE AND REPORT ANY DISCREPANCIES TO THE ARCHITECTS IMMEDIATELY.
THIS DRAWING IS TO BE READ IN CONJUNCTION WITH THE ARCHITECTS SPECIFICATION.
THIS DRAWING IS COPYRIGHT AND MAY ONLY BE REPRODUCED WITH THE ARCHITECTS PERMISSION.

CDP Architecture
Designers - Planning - Interiors - Project Management

4, The Mall, Main Street,
Lucan Village, Co. Dublin,
K78 V9R6
T: 01 6214498
E: info@cdparchitecture.ie
W: www.cdp-architecture.com

PLANNING		
JOB	DATE	NOVEMBER 2021
SUBSTITUTE CONSENT APPLICATION OF MIXED USE DEVELOPMENT AT MOUNT USHER VIEW, CO. WICKLOW	DRN	SA
CLIENT	SCALE	1:100 @ A1
VARTRY DEVELOPMENTS LTD.	CHECKED	PM
DRAWING TITLE	CHECKED	PM
EXISTING BLOCK D ELEVATIONS	REVISION	
JOB NUMBER	DRAWING NUMBER	REVISION
2018_013	3.1.015	