

KEY PLAN
NTS

STATISTICS: DWELLING UNITS - 11NO. TERRACED HOUSES

BLOCK C	BLOCK D
UNIT 10 - 165.3SQM GF - 54.1SQM FF - 55.7SQM SF - 55.5SQM	UNIT 16 - 164.6SQM GF - 54SQM FF - 55.4SQM SF - 55.2SQM
UNIT 11 - 164.8SQM GF - 54.7SQM FF - 55.1SQM SF - 55.5SQM	UNIT 17 - 164.5SQM GF - 54.1SQM FF - 55.3SQM SF - 55.1SQM
UNIT 12 - 165.9SQM GF - 54.6SQM FF - 55.1SQM SF - 56.2SQM	UNIT 18 - 165.1SQM GF - 54.3SQM FF - 55.45SQM SF - 55.35SQM
UNIT 13 - 165.3SQM GF - 54.7SQM FF - 55.3SQM SF - 55.3SQM	UNIT 19 - 164.8SQM GF - 54.3SQM FF - 55.5SQM SF - 55.5SQM
UNIT 14 - 166.5SQM GF - 54.7SQM FF - 56.5SQM SF - 55.8SQM	UNIT 20 - 163.8SQM GF - 53.8SQM FF - 55.5SQM SF - 55.5SQM
UNIT 15 - 160.6SQM GF - 53.4SQM FF - 53.6SQM SF - 53.6SQM	

REV	DATE	DRN	NOTES


DO NOT SCALE FROM THIS DRAWING. USE FIGURED DIMENSIONS IN ALL CASES.
VERIFY DIMENSIONS ON SITE AND REPORT ANY DISCREPANCIES TO THE ARCHITECTS IMMEDIATELY.
THIS DRAWING IS TO BE READ IN CONJUNCTION WITH THE ARCHITECTS SPECIFICATION.
THIS DRAWING IS COPYRIGHT AND MAY ONLY BE REPRODUCED WITH THE ARCHITECTS PERMISSION.

CDP Architecture
Designers - Planning - Interiors - Project Management


4, The Mall, Main Street,
Lucan Village, Co. Dublin,
K78 V9R6
T: 01 6214498
E: info@cdparchitecture.ie
W: www.cdp-architecture.com

PLANNING

JOB	DATE
SUBSTITUTE CONSENT APPLICATION	DECEMBER 2021
AT MOUNT USHER VIEW, ASHFORD, CO. WICKLOW	
CLIENT	DRN
VARTRY DEVELOPMENTS LTD.	SA
DRAWING TITLE	SCALE
PROPOSED BLOCK C & D GROUND FLOOR PLAN	1:100 @ A1
JOB NUMBER	CHECKED
2018_013	PM
DRAWING NUMBER	REVISION
3.1.105	

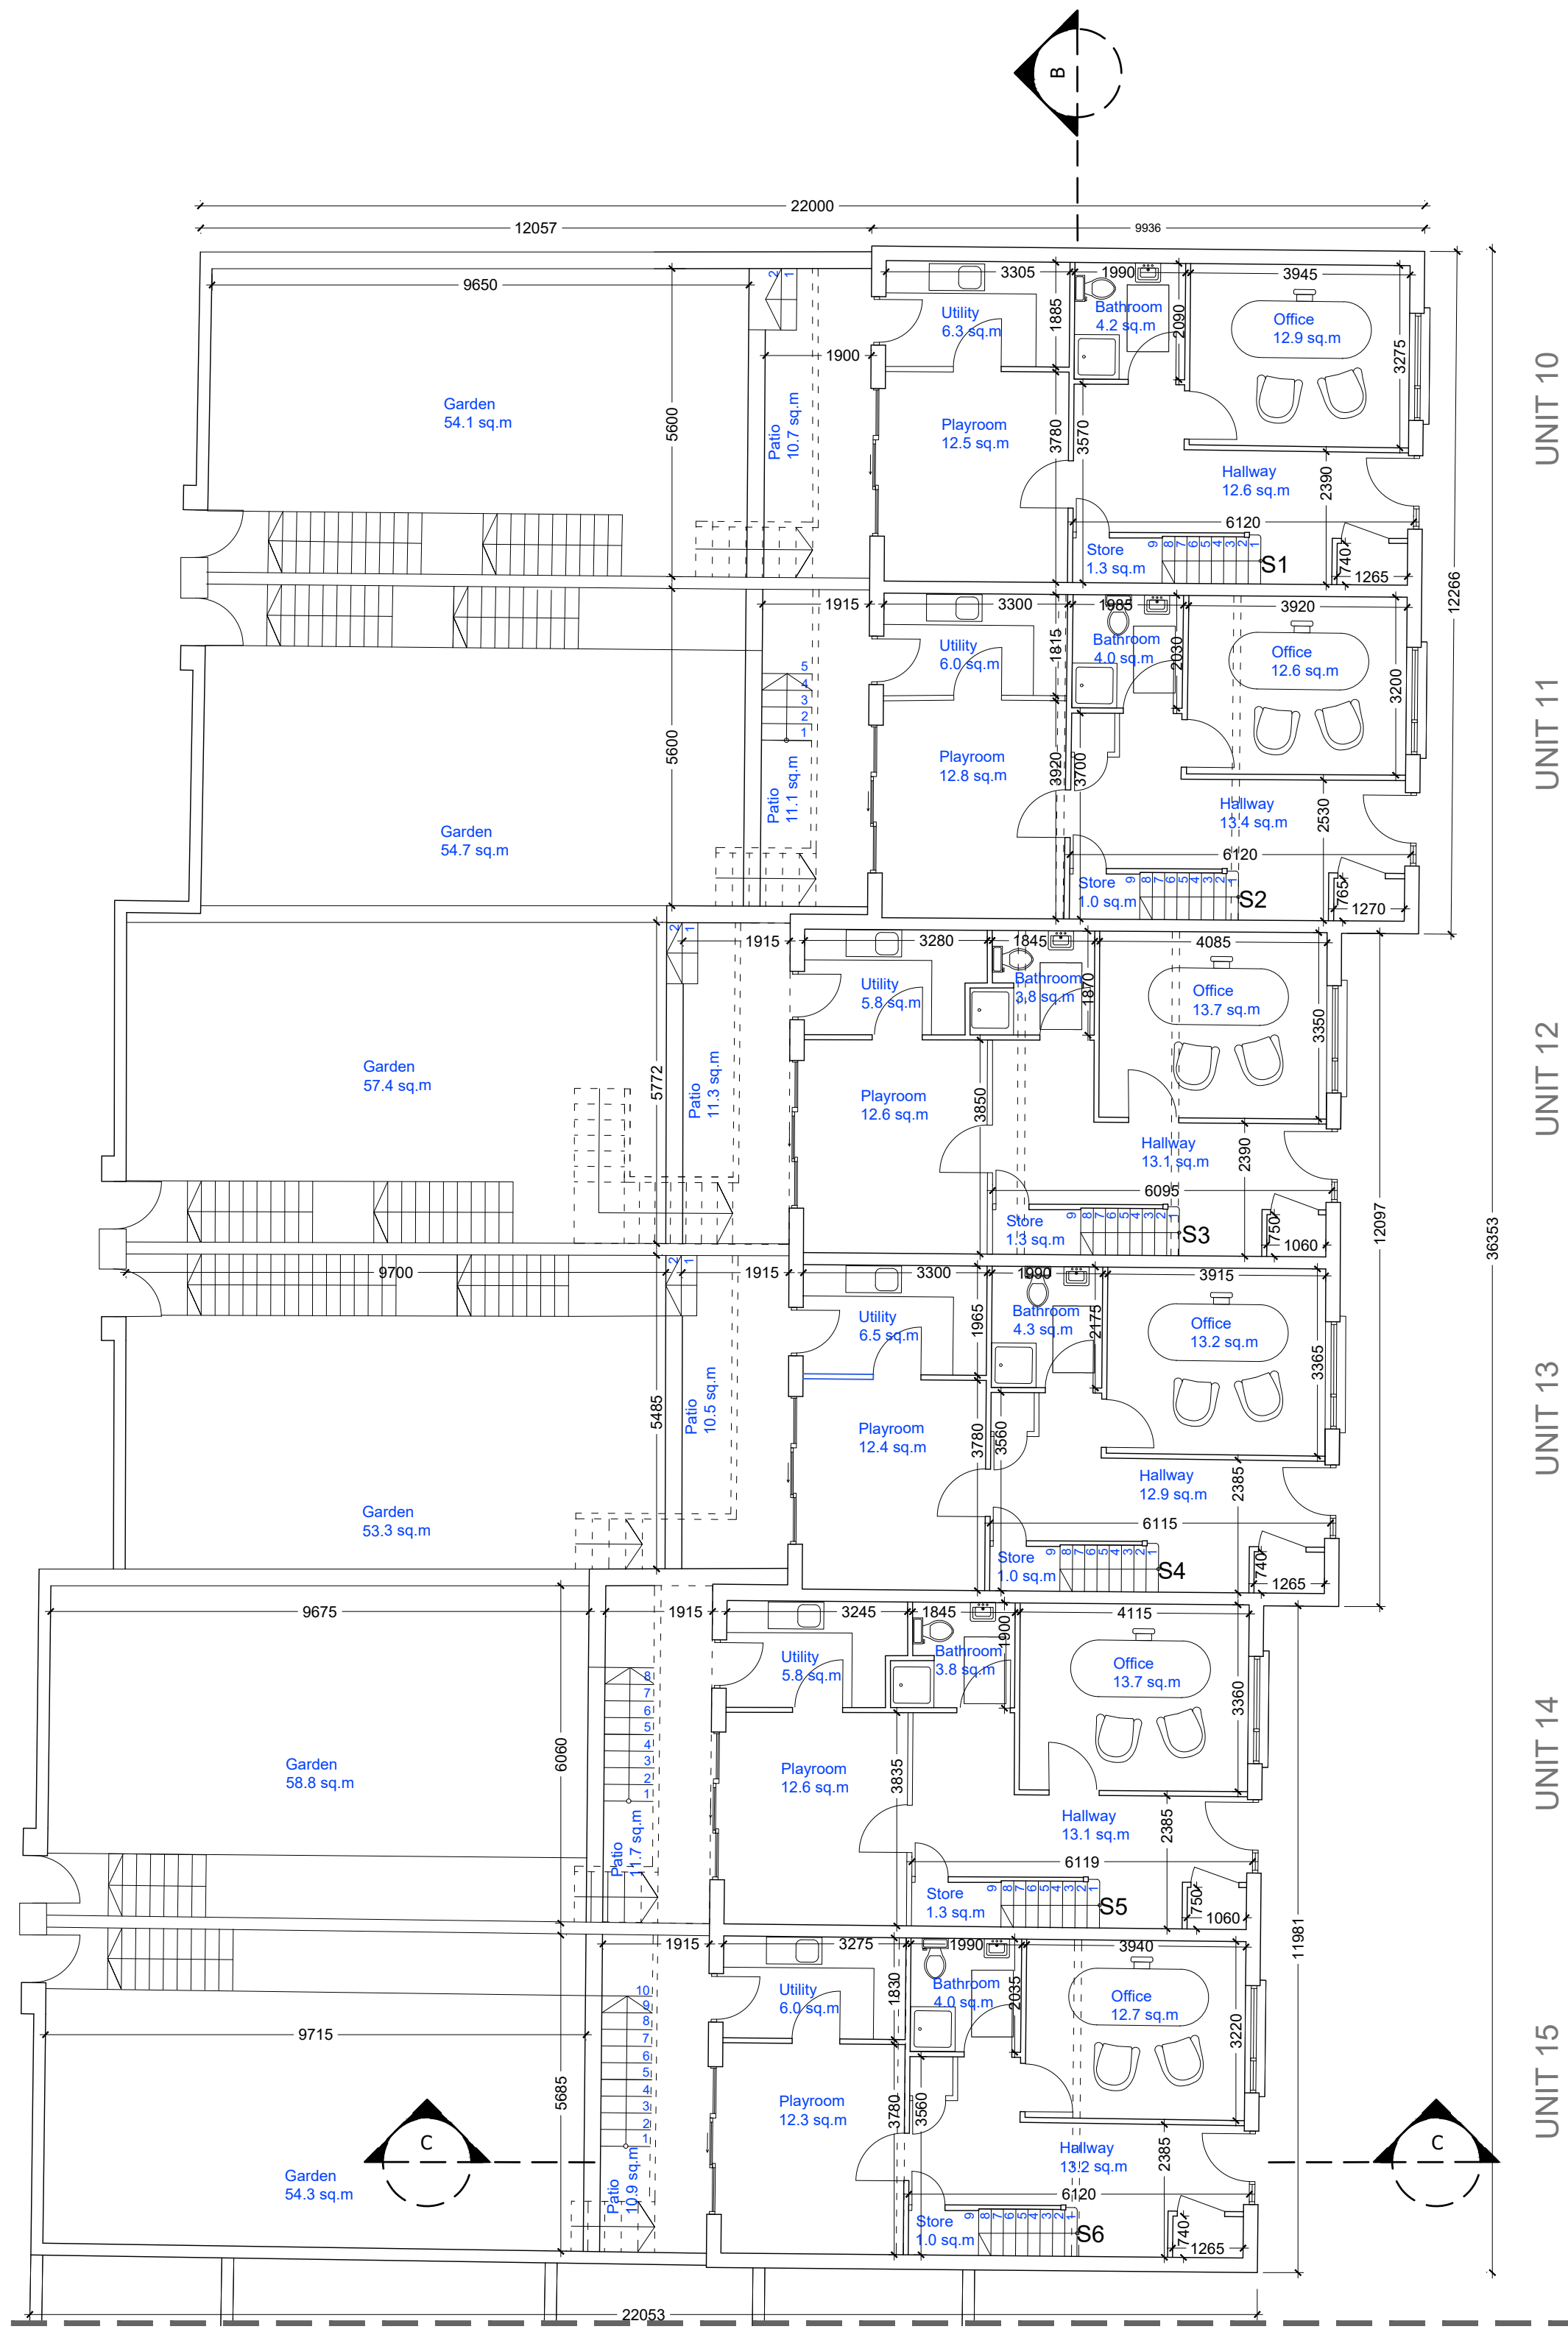

BLOCK C - PROPOSED GROUND FLOOR PLAN
1:100@A1

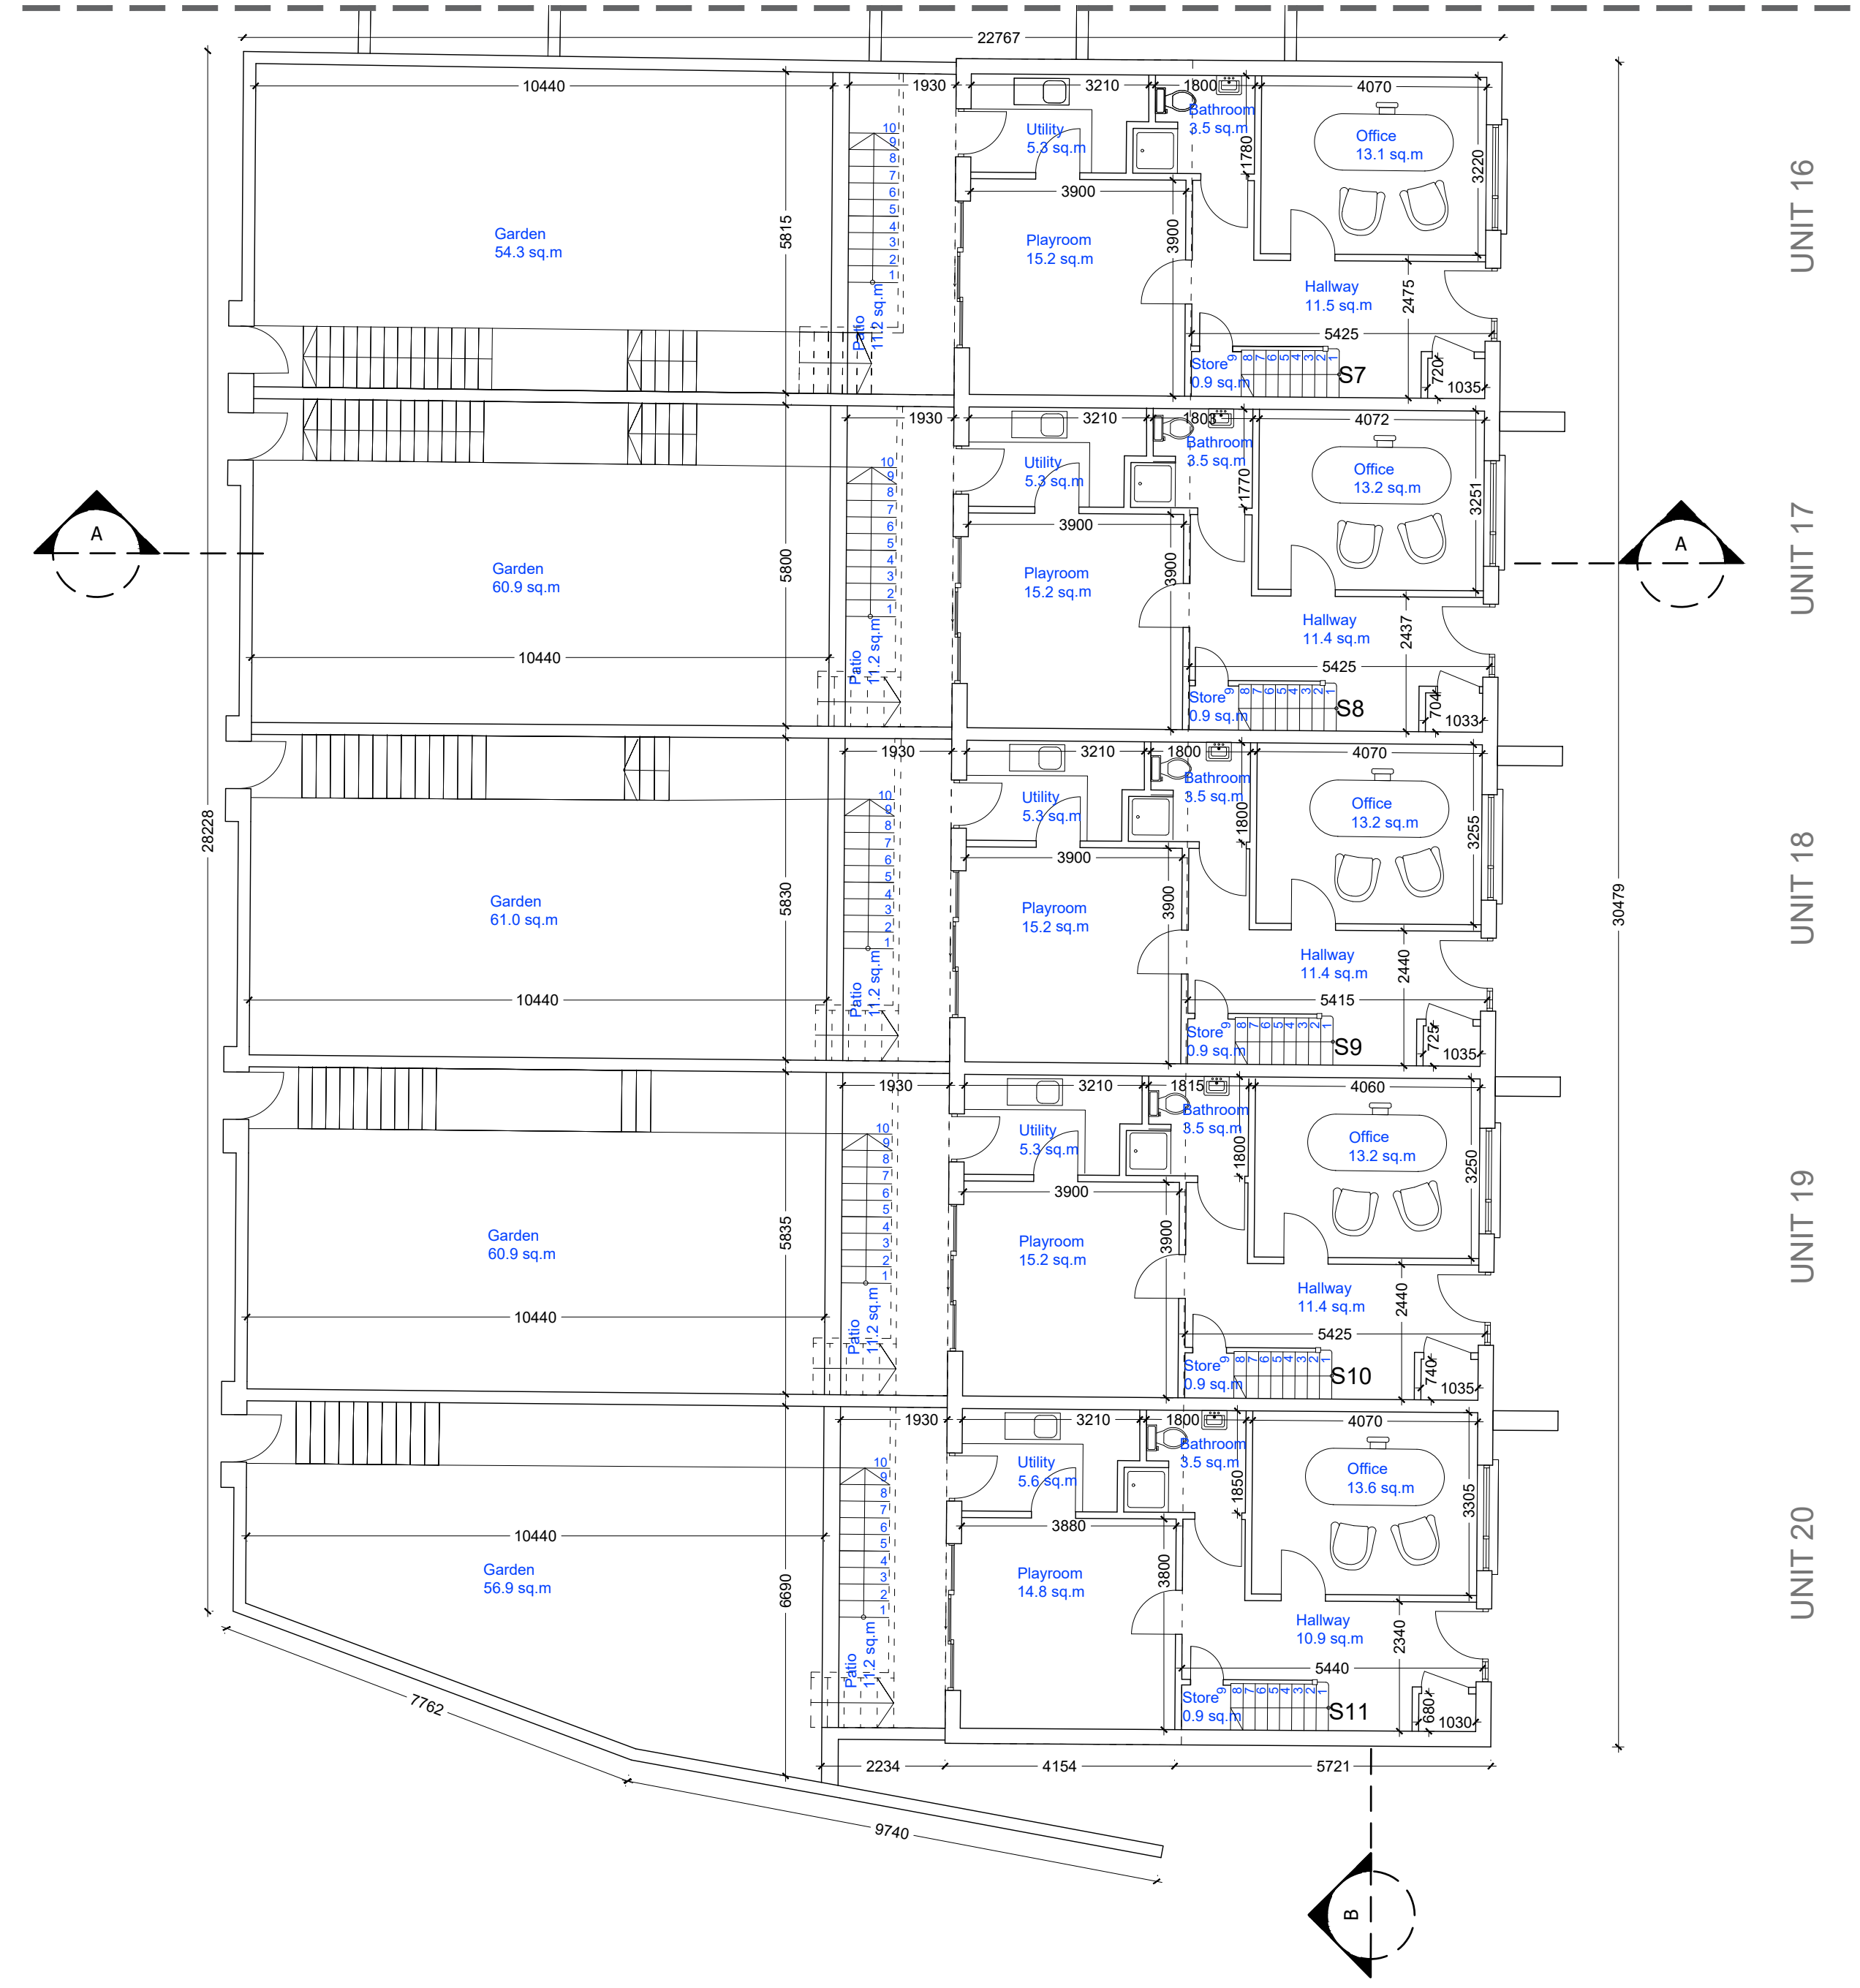

BLOCK D - PROPOSED GROUND FLOOR PLAN
1:100@A1

