


KEY PLAN
NTS

 

STATISTICS: DWELLING UNITS - 4NO. SEMI-DETACHED


BLOCK E

UNIT 21 - 192.5SQM
GF - 63.6SQM
FF - 65.2SQM
SF - 63.7SQM


UNIT 22 - 193.5SQM
GF - 63.6SQM
FF - 65.5SQM
SF - 64.4SQM

UNIT 23 - 193.6SQM
GF - 63.6SQM
FF - 65.6SQM
SF - 64.4SQM



UNIT 24 - 193.3SQM
GF - 63.4SQM
FF - 65.5SQM
SF - 64.4SQM

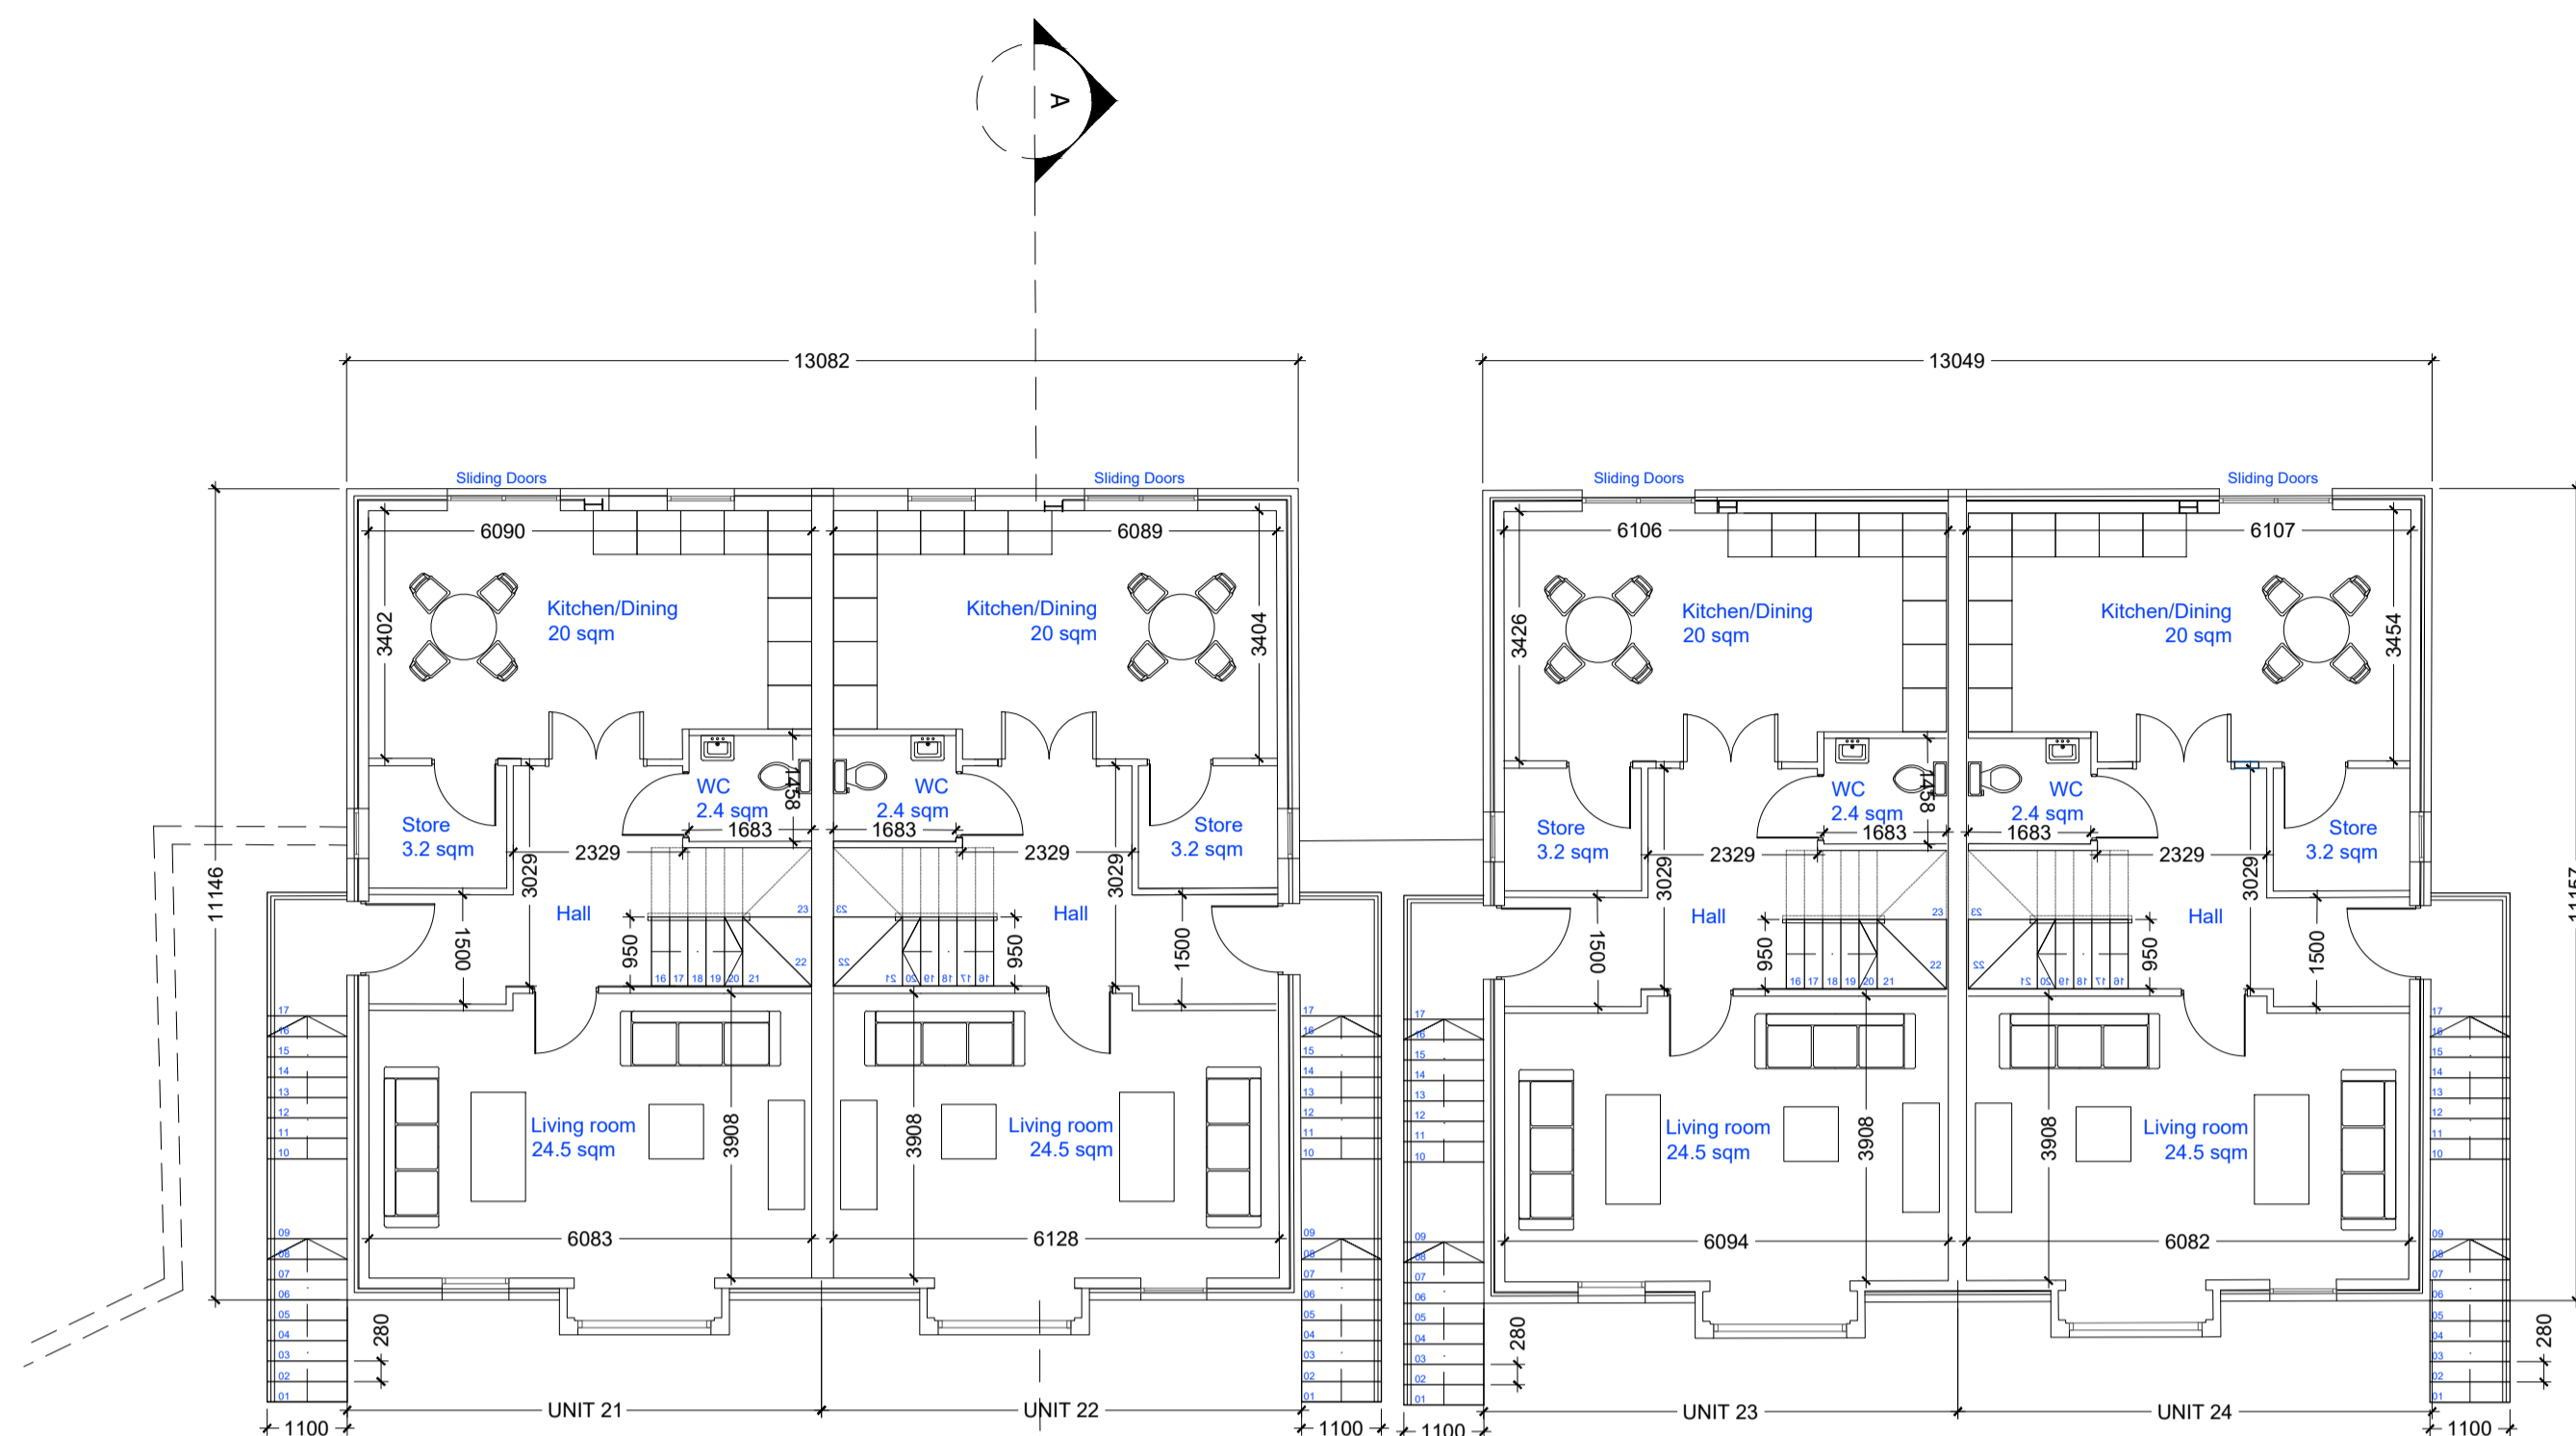

UPPER-GROUND FLOOR PLAN
1:100@A1

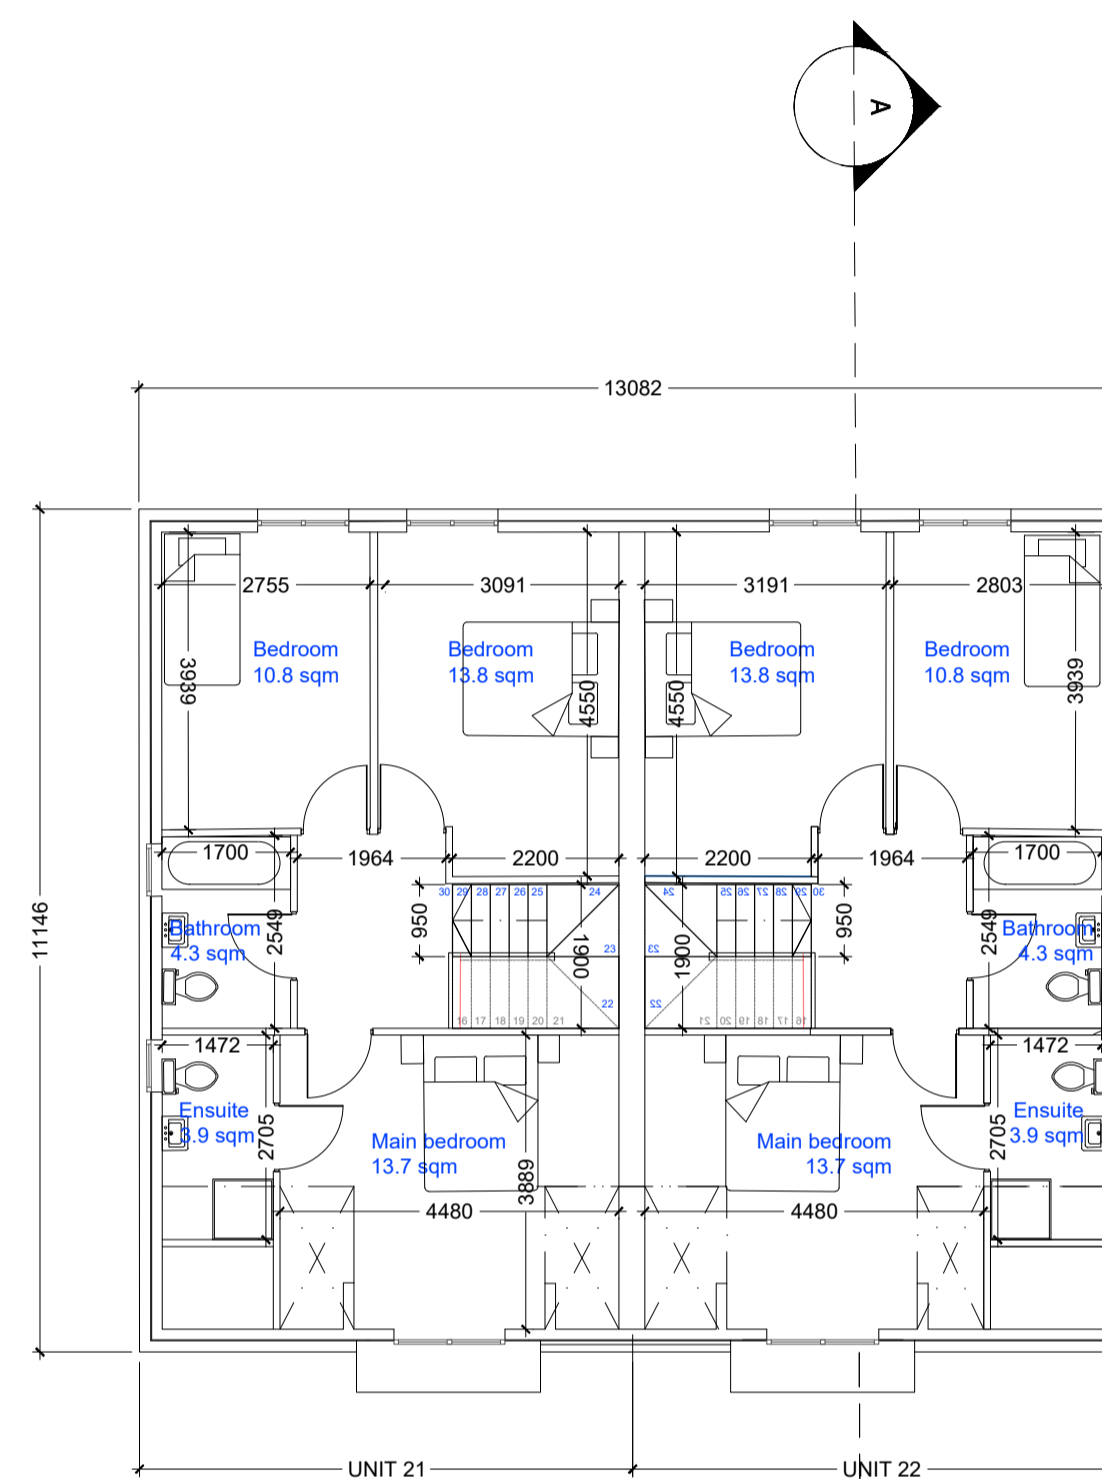

FIRST FLOOR PLAN
1:100@A1

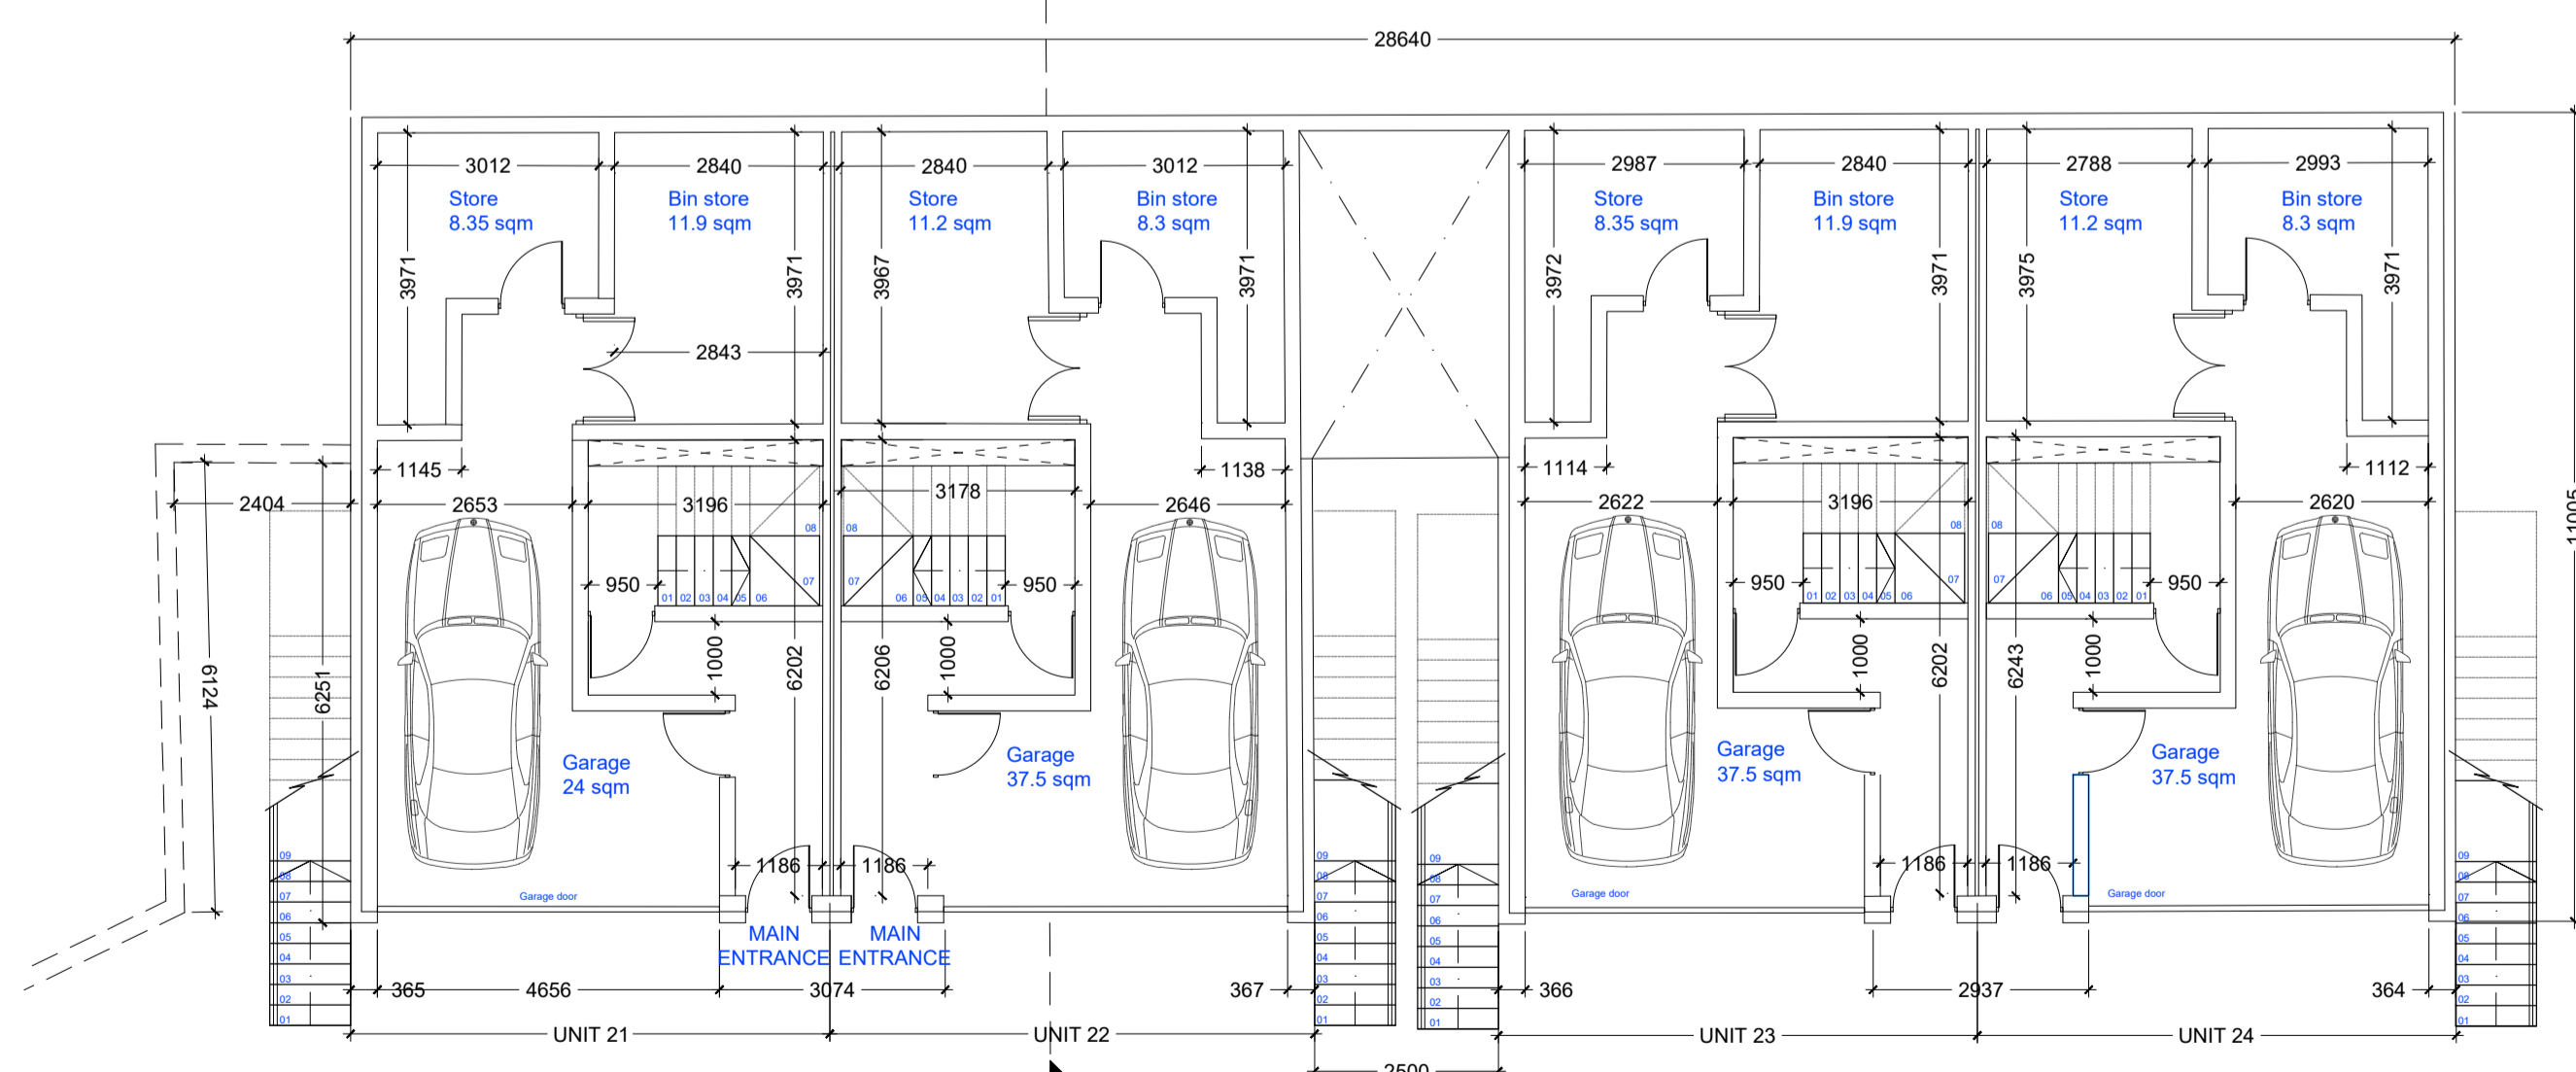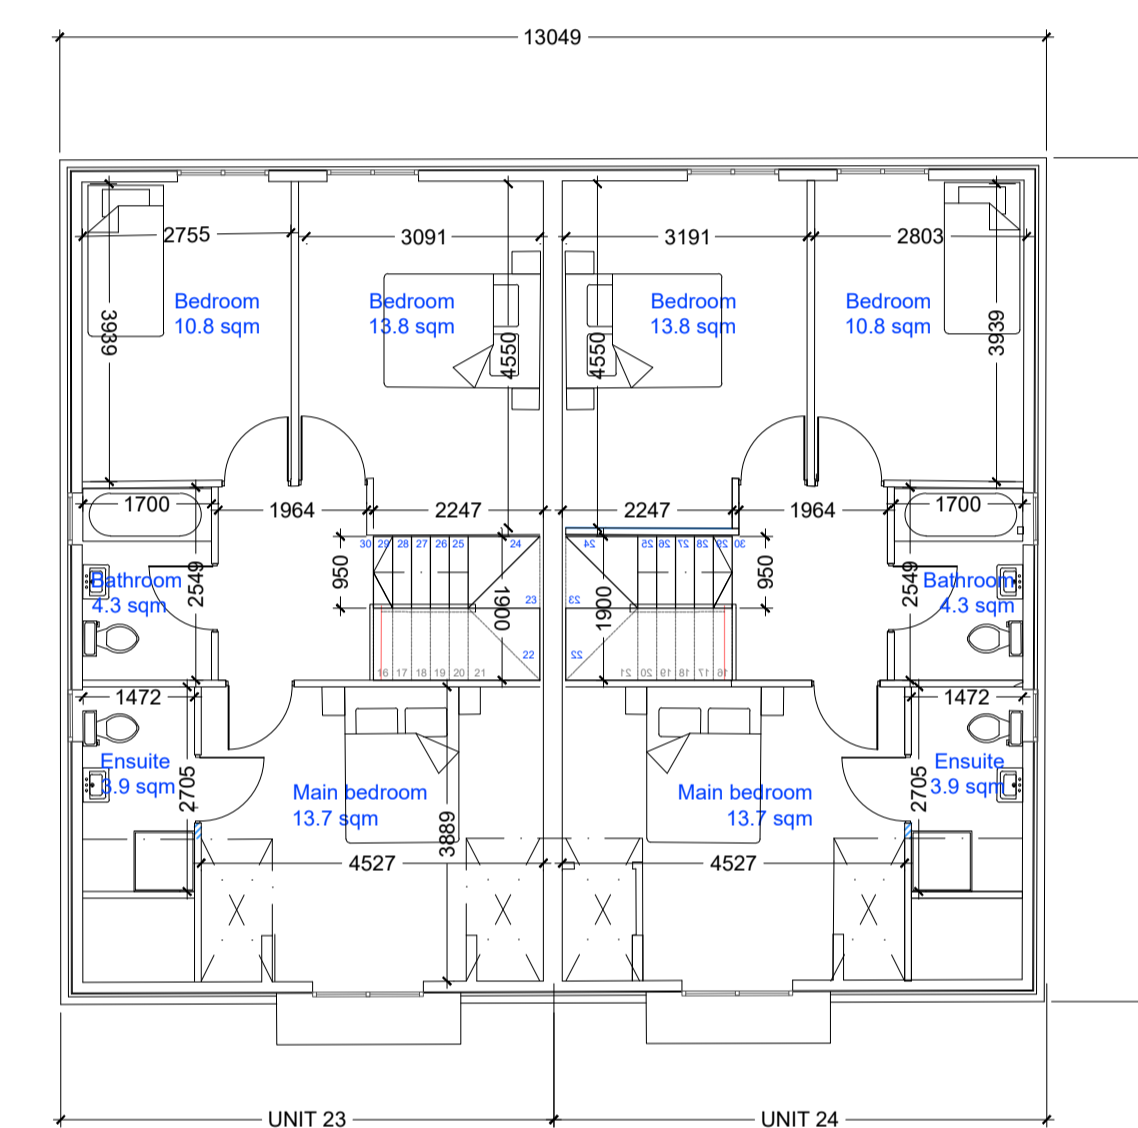

GROUND FLOOR PLAN
1:100@A1

REV	DATE	DRN	NOTES

DO NOT SCALE FROM THIS DRAWING. USE FIGURED DIMENSIONS IN ALL CASES.
VERIFY DIMENSIONS ON SITE AND REPORT ANY DISCREPANCIES TO THE ARCHITECTS IMMEDIATELY.
THIS DRAWING IS TO BE READ IN CONJUNCTION WITH THE ARCHITECTS SPECIFICATION.
THIS DRAWING IS COPYRIGHT AND MAY ONLY BE REPRODUCED WITH THE ARCHITECTS PERMISSION.



4, The Mall, Main Street,
Lucan Village, Co. Dublin,
K78 V9R6
T: 01 6214498
E: info@cdparchitecture.ie
W: www.cdp-architecture.com

PLANNING

JOB	DATE
SUBSTITUTE CONSENT APPLICATION	DECEMBER 2021
AT MOUNT USHER VIEW, ASHFORD	
CO. WICKLOW	
CLIENT	DRN
VARTRY DEVELOPMENTS LTD.	SA
DRAWING TITLE	SCALE
PROPOSED BLOCK E	1:100 @ A1
FLOOR PLANS	CHECKED
	PM
JOB NUMBER	DRAWING NUMBER
2018_013	3.1.111

