




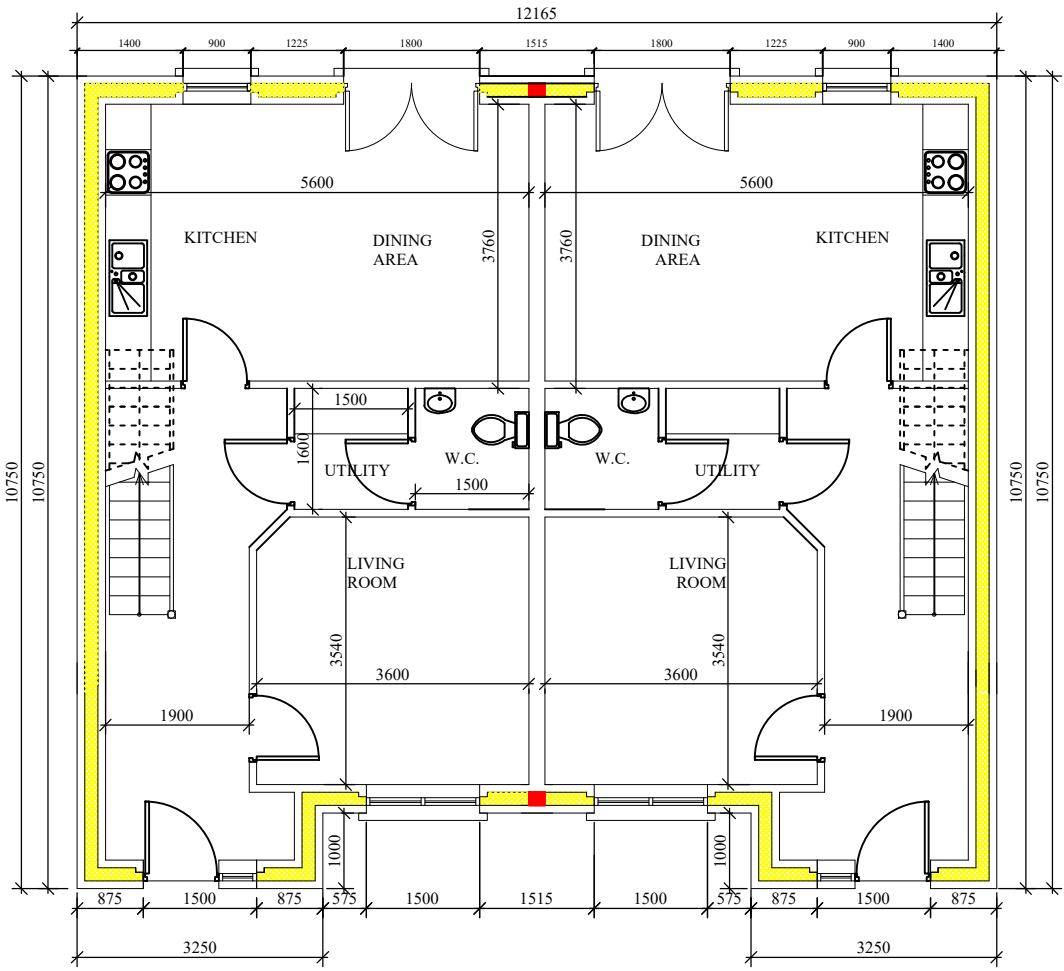


GROUND FLOOR PLAN
UNIT AREA: 52.9sq.m

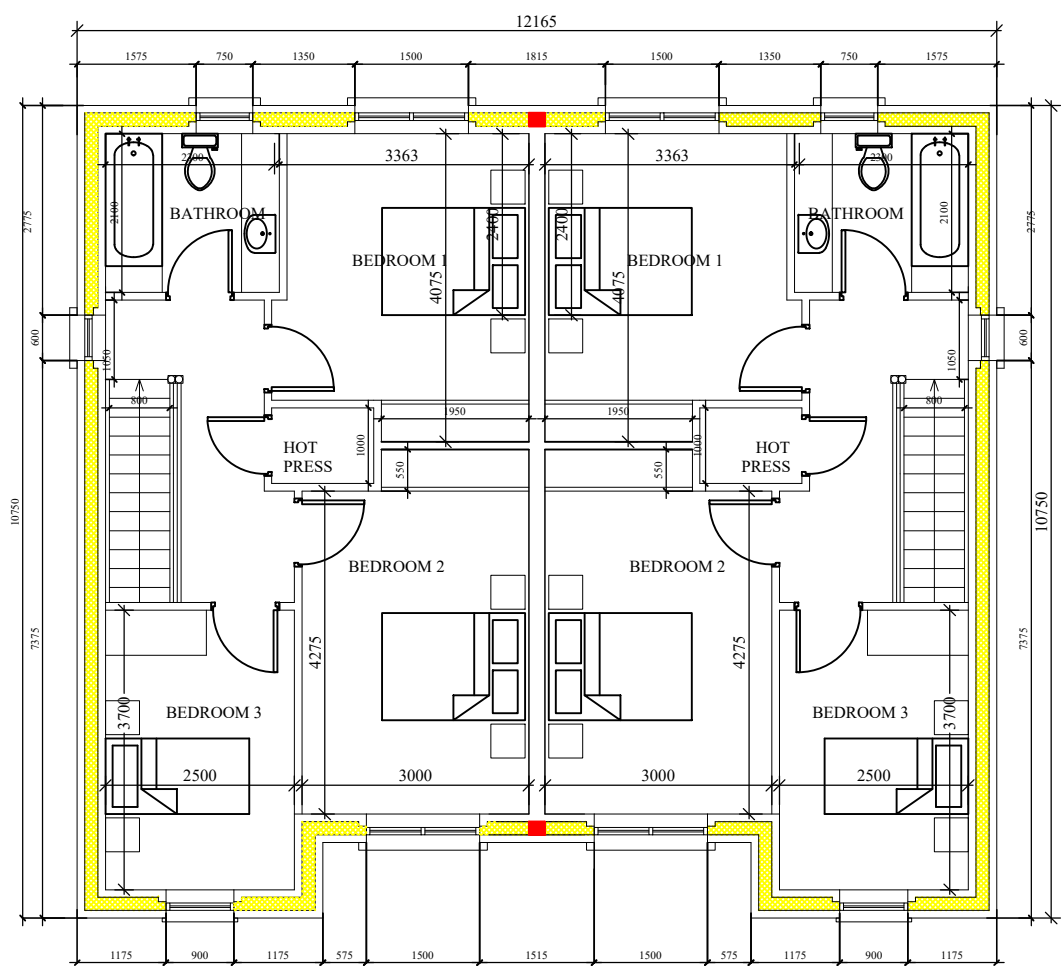


FIRST FLOOR PLAN
UNIT AREA: 52.9sq.m

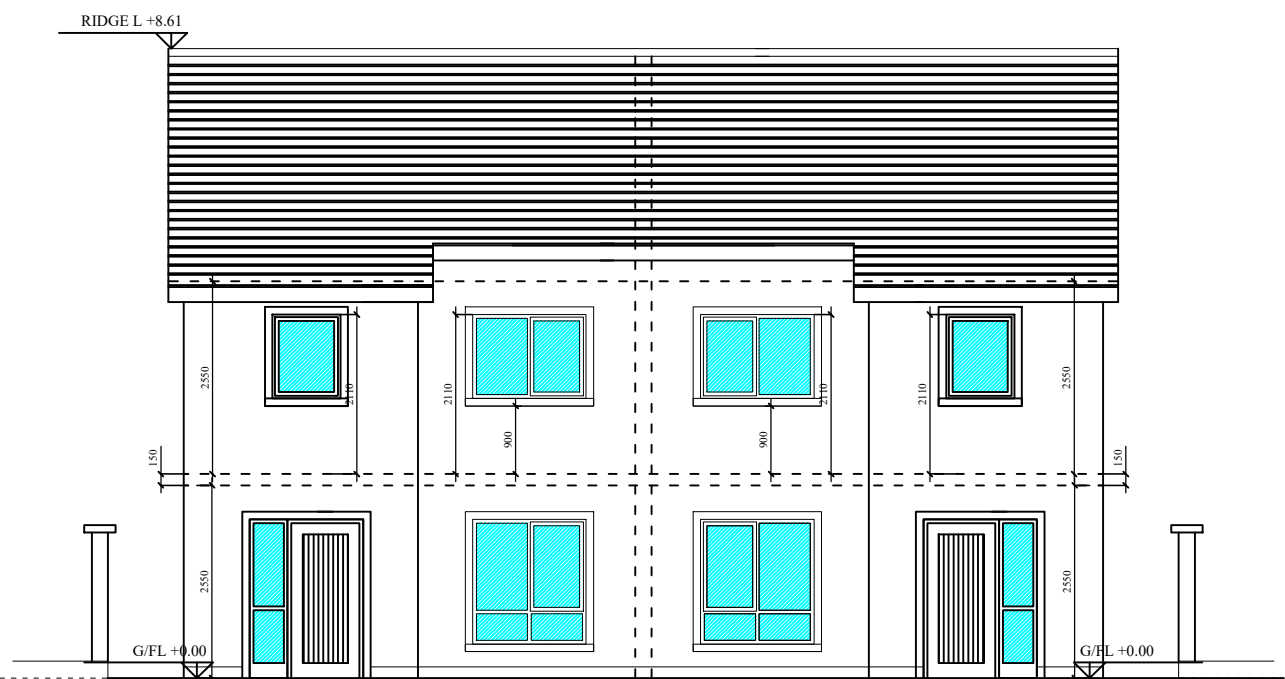


FRONT ELEVATION

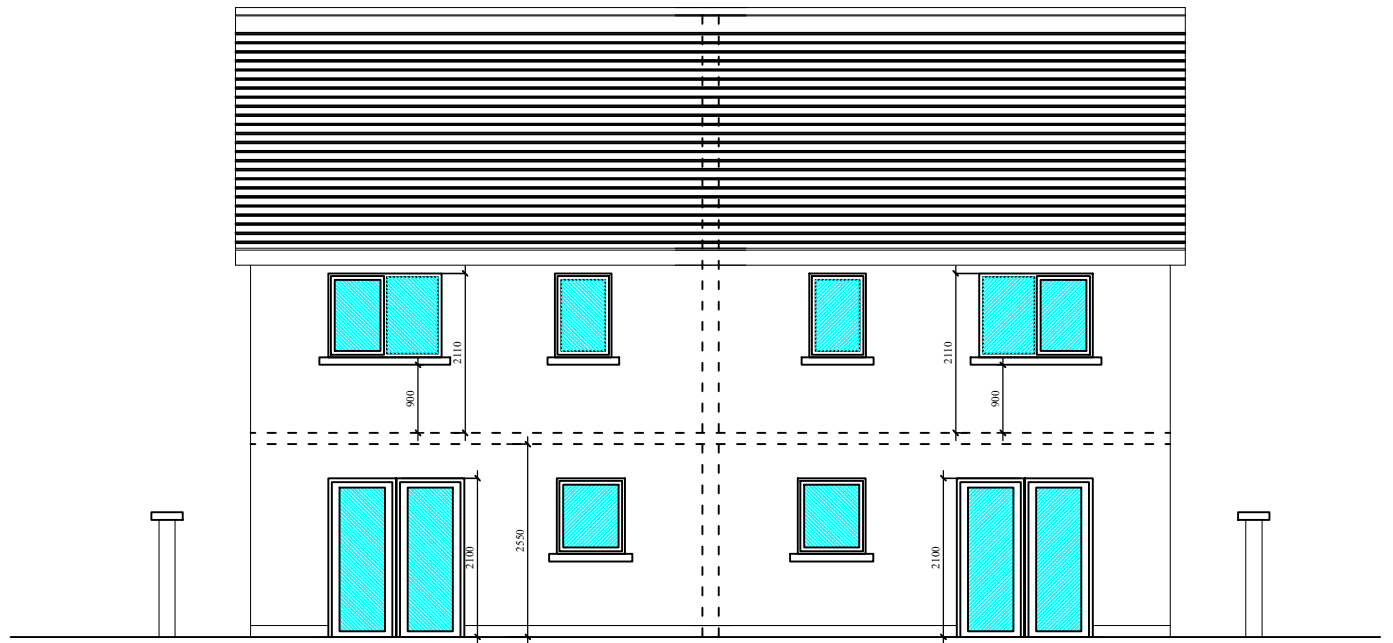

REAR ELEVATION

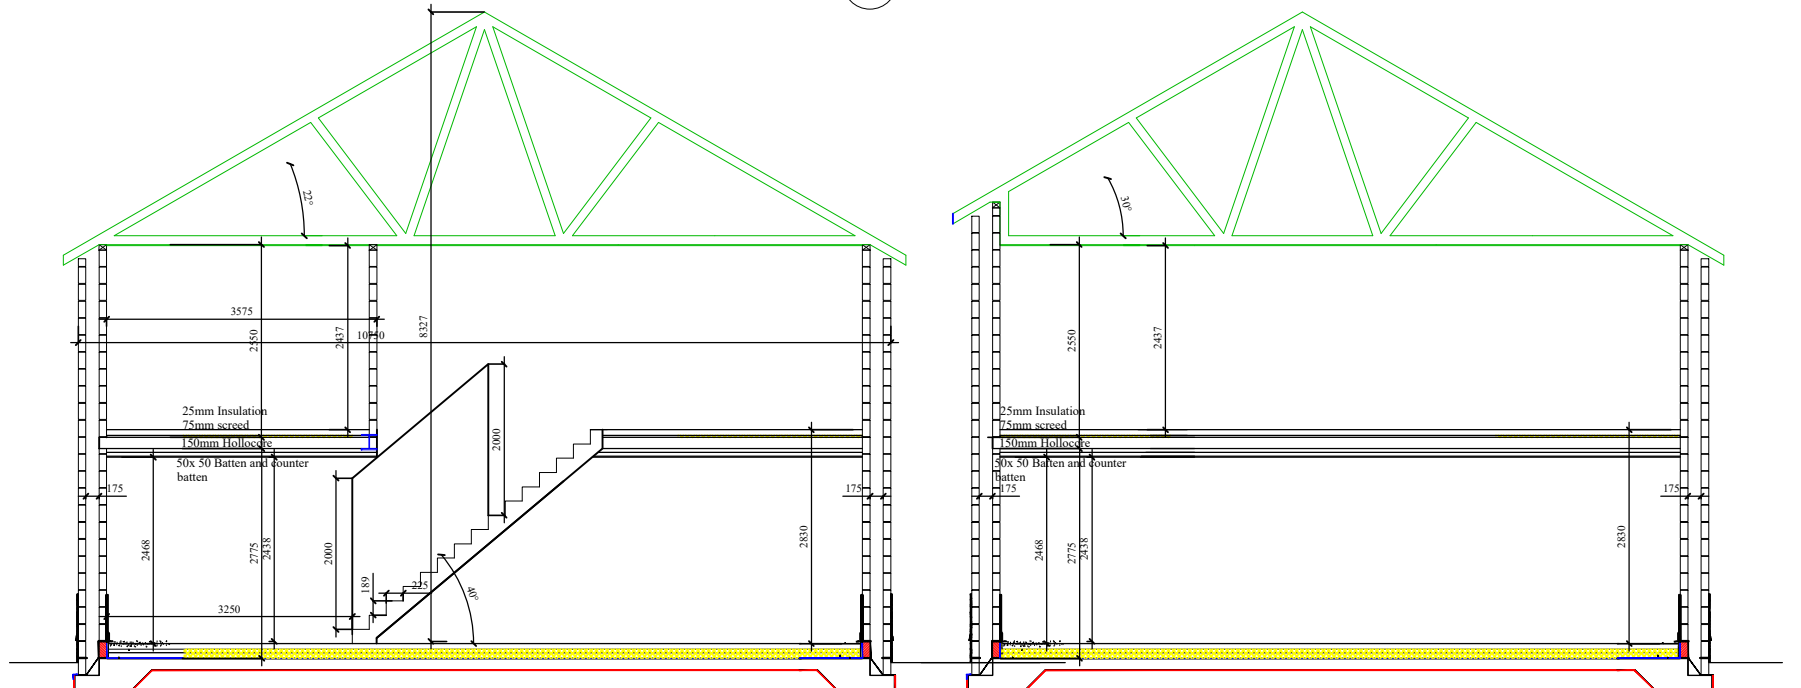

SIDE ELEVATION

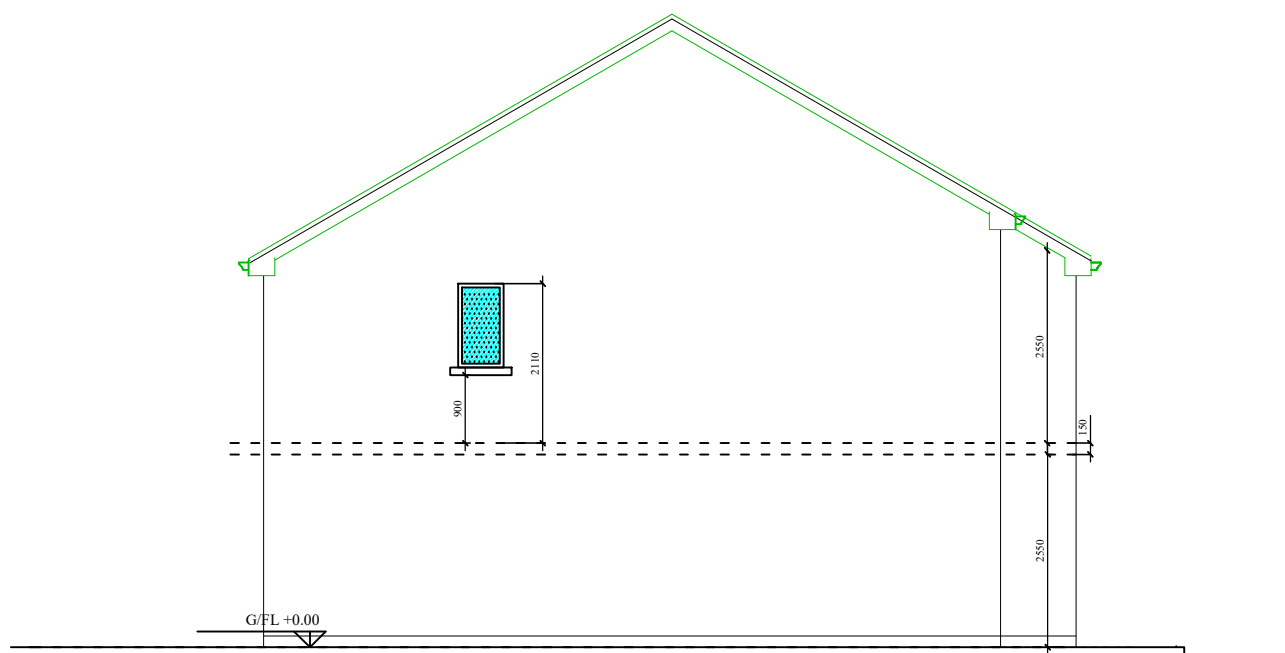

SIDE ELEVATION

Type N1

3 BEDROOM TWO STOREY

SITES 5,6 & 25,26 Gort An Choice



1 The Punchbowl, Ennis Rd, Gort, Co. Galway.
Tel: 091 632644 Fax: 091 630018
email: info@grealishglynn.com

Client: Newmar Developments Limited

Address: Garraí Mhic Aodha
& Gort An Choice, Gort, Co. Galway

Scale: 1/100 Date: 08/03/23

Checked by: DG DWG No. 23/004

Chkd.	By	Description	Date	Issue
DG	DG	Planning	08/03/23	1