




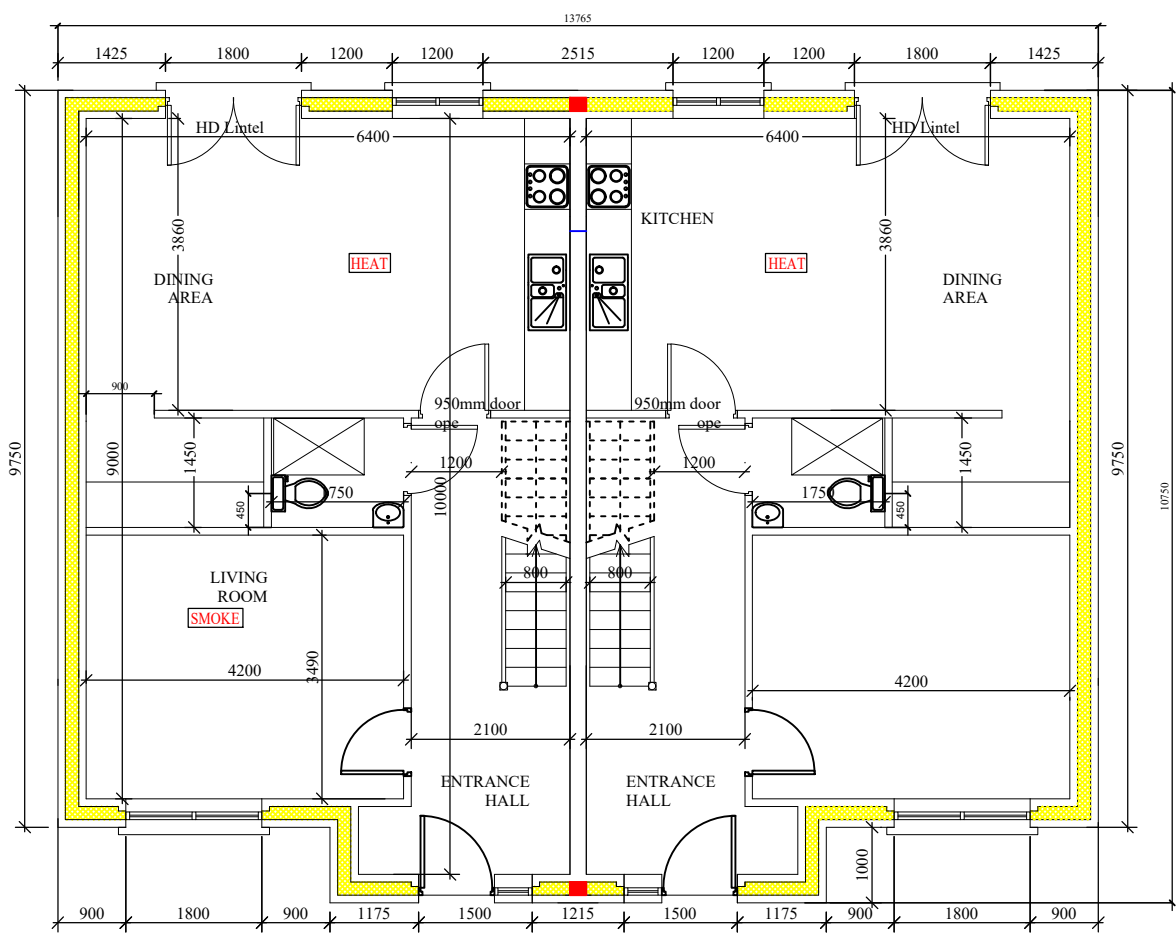


GROUND FLOOR PLAN
UNIT AREA: 60.4sq.m

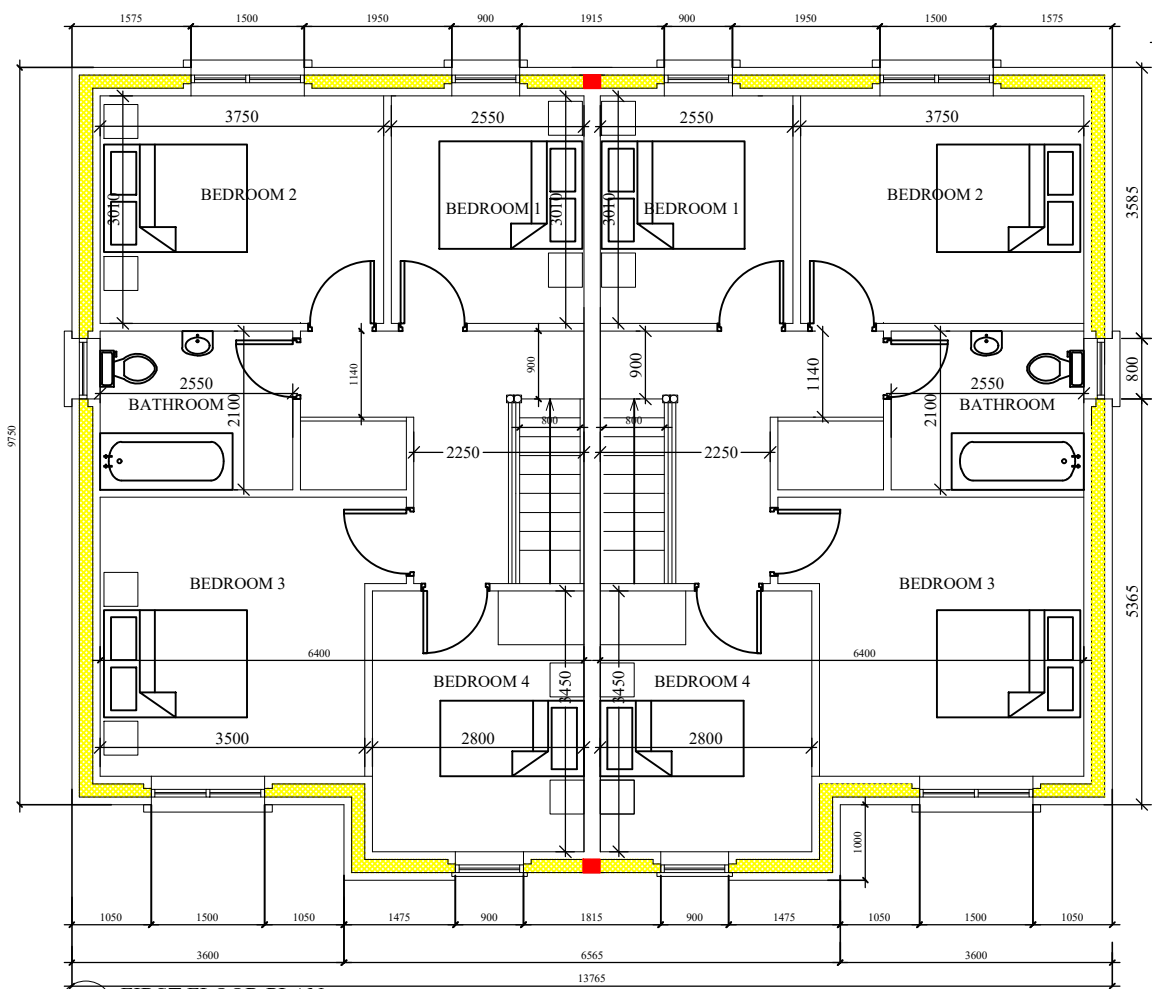



FIRST FLOOR PLAN
UNIT AREA: 60.4sq.m

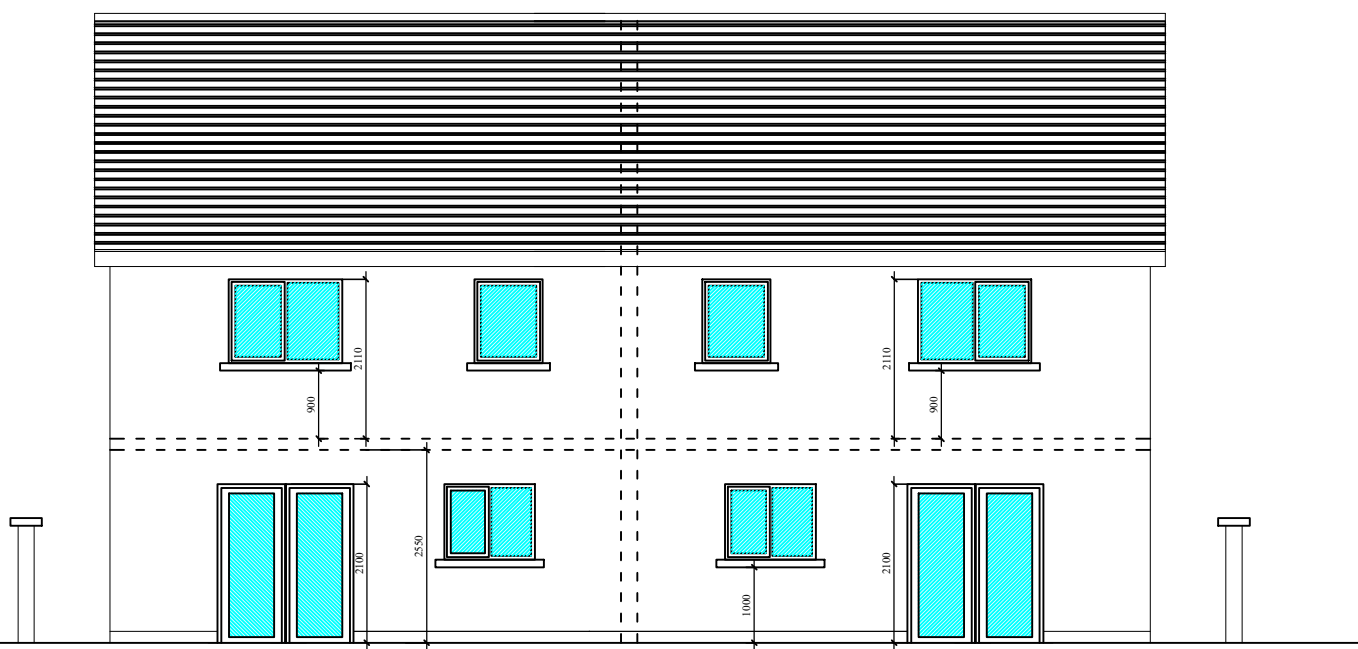


REAR ELEVATION

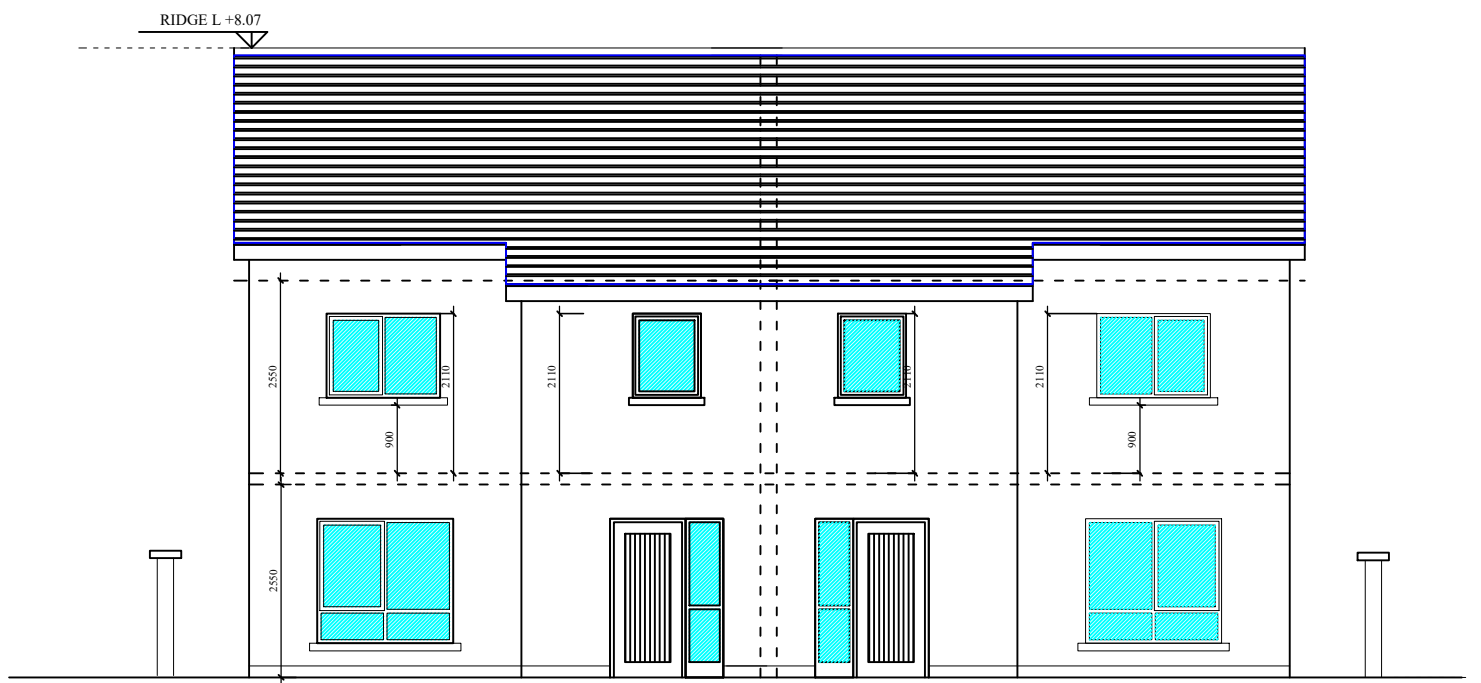

FRONT ELEVATION

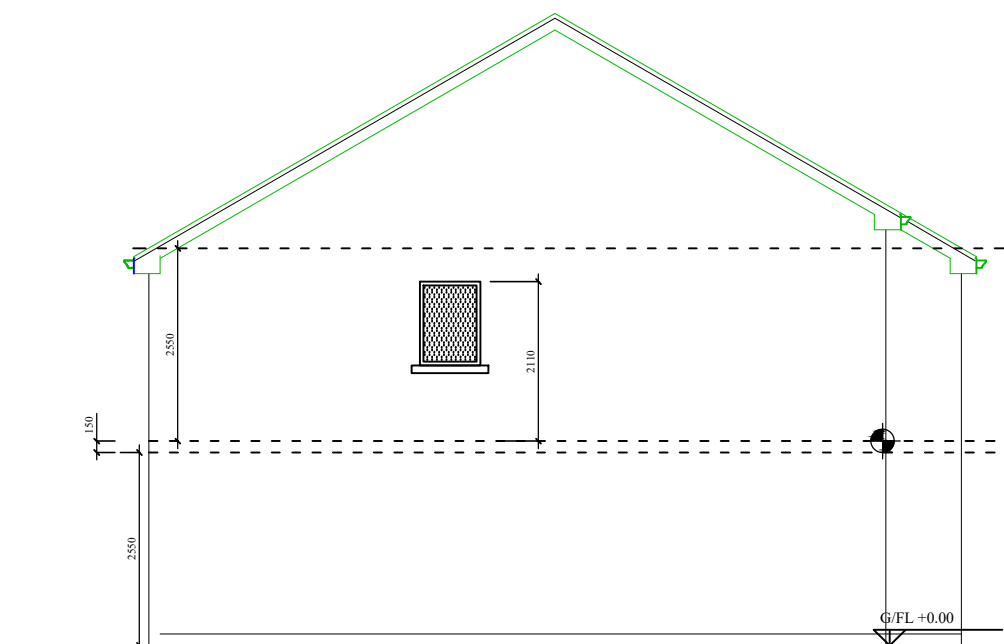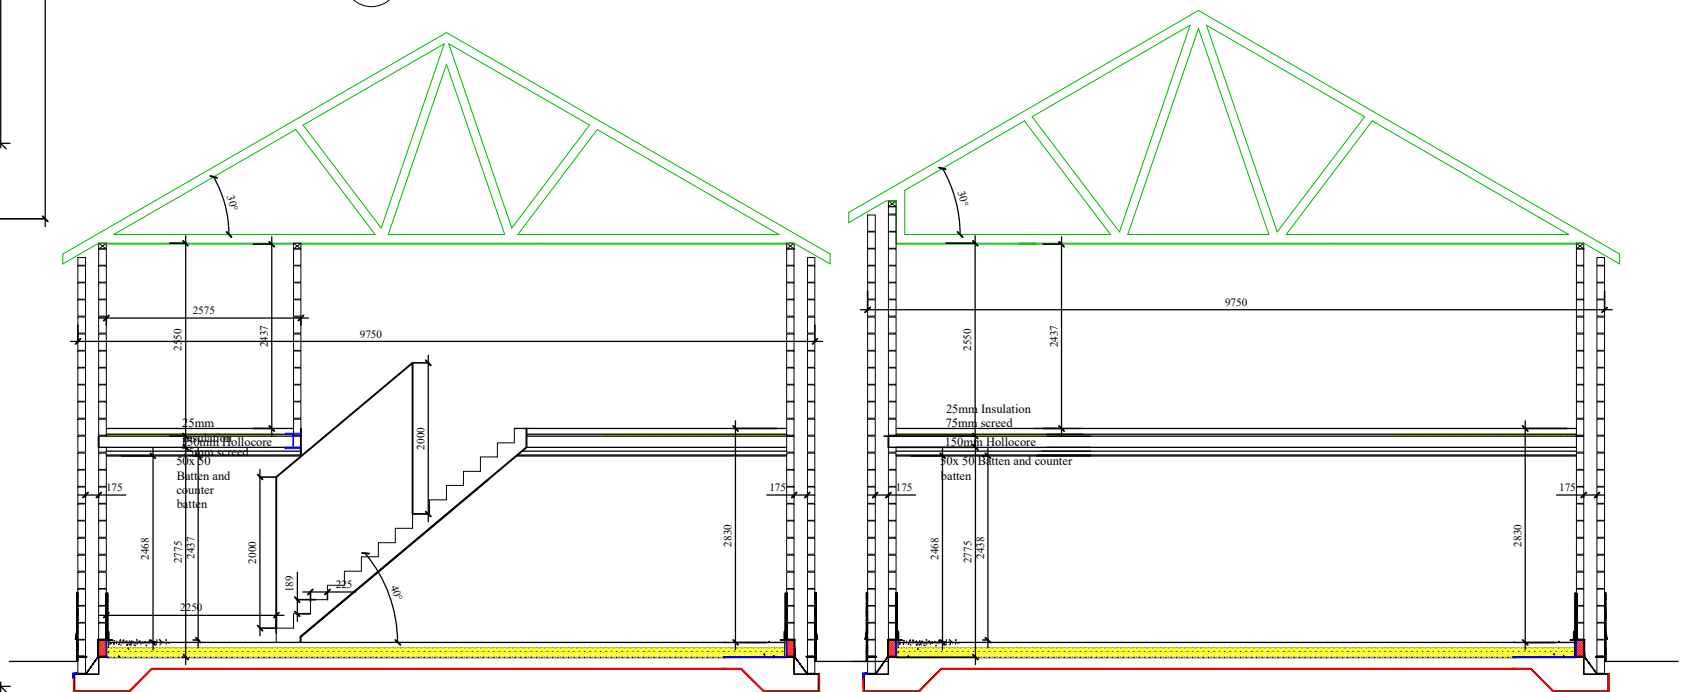

SIDE ELEVATION

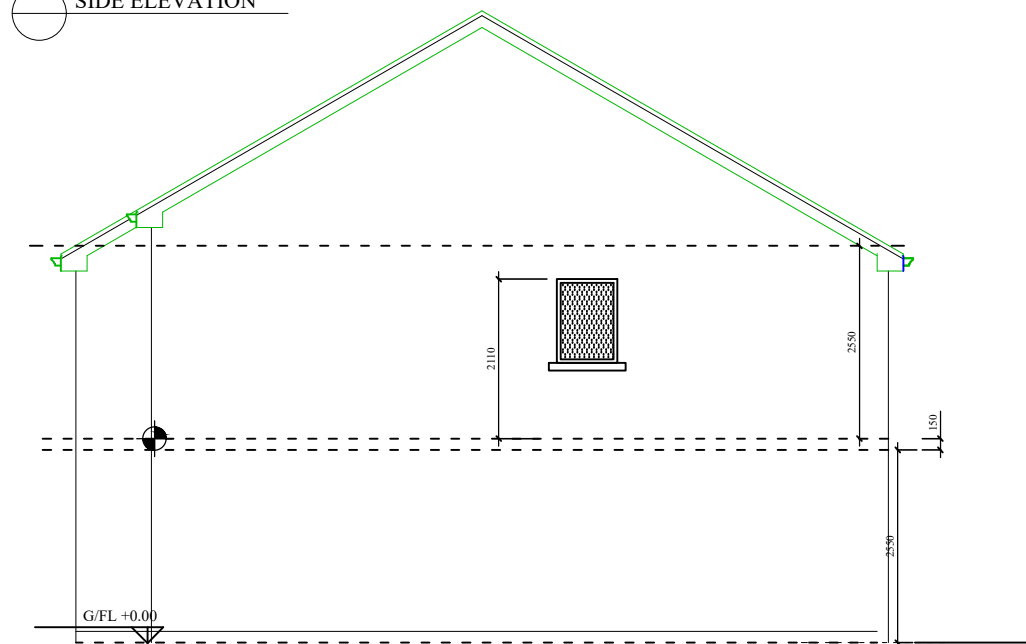

SIDE ELEVATION

Type N9

4 BEDROOM TWO STOREY

SITES 9,10 & 27,28 Gort An Choire



1 The Punchbowl, Ennis Rd, Gort, Co. Galway.
Tel: 091 632644 Fax: 091 630018
email: info@grealishglynn.com

Client: Newmar Developments Limited

Address: Garraí Mhic Aodha
& Gort An Choire, Gort, Co. Galway

Scale: 1/100

Date: 08/03/23

Checked by: DG

DWG No. 23/005

Chkd.	By	Description	Date	Issue
DG	DG	Planning	08/03/23	1