

Notes:

REV	NOTES	ISSUE DATE

STATUS:  
SECTION 5/APPLICATION

PROJECT:  
DS/LIFFEY VALLEY


DRAWING:  
ORIGINAL STORE LAYOUT

DRAWING NUMBER: DS-232-GF-PLA-001

DATE: 26.09.18  
SCALE: 1:200  
DRAWN BY: RMK  
@A1

**DUNNES STORES**  
STORE DESIGN DEPARTMENT

COPYRIGHT © DUNNES STORES. All Rights Reserved. Figured dimensions only to be taken from this drawing. All dimensions to be checked on site.  
ANY APPARENT DISCREPANCIES TO BE REPORTED TO Dunnes Stores. Dunnes Stores ARE THE EXCLUSIVE OWNERS OF THIS DRAWING AND/OR ITS CONTENTS, INFORMATION, AND PRINCIPLES OF DESIGN. ACCEPTANCE OF THIS DRAWING WILL BE TAKEN AS AN AGREEMENT TO THIS STATEMENT.

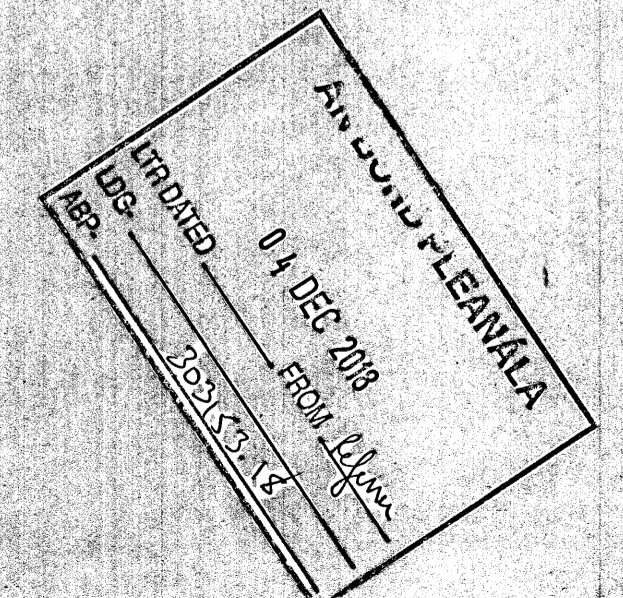

ORIGINAL EXISTING FLOOR PLAN

GROUND FLOOR AREA 3205sqm

GROUND FLOOR LAYOUT