


Planning Pack Map

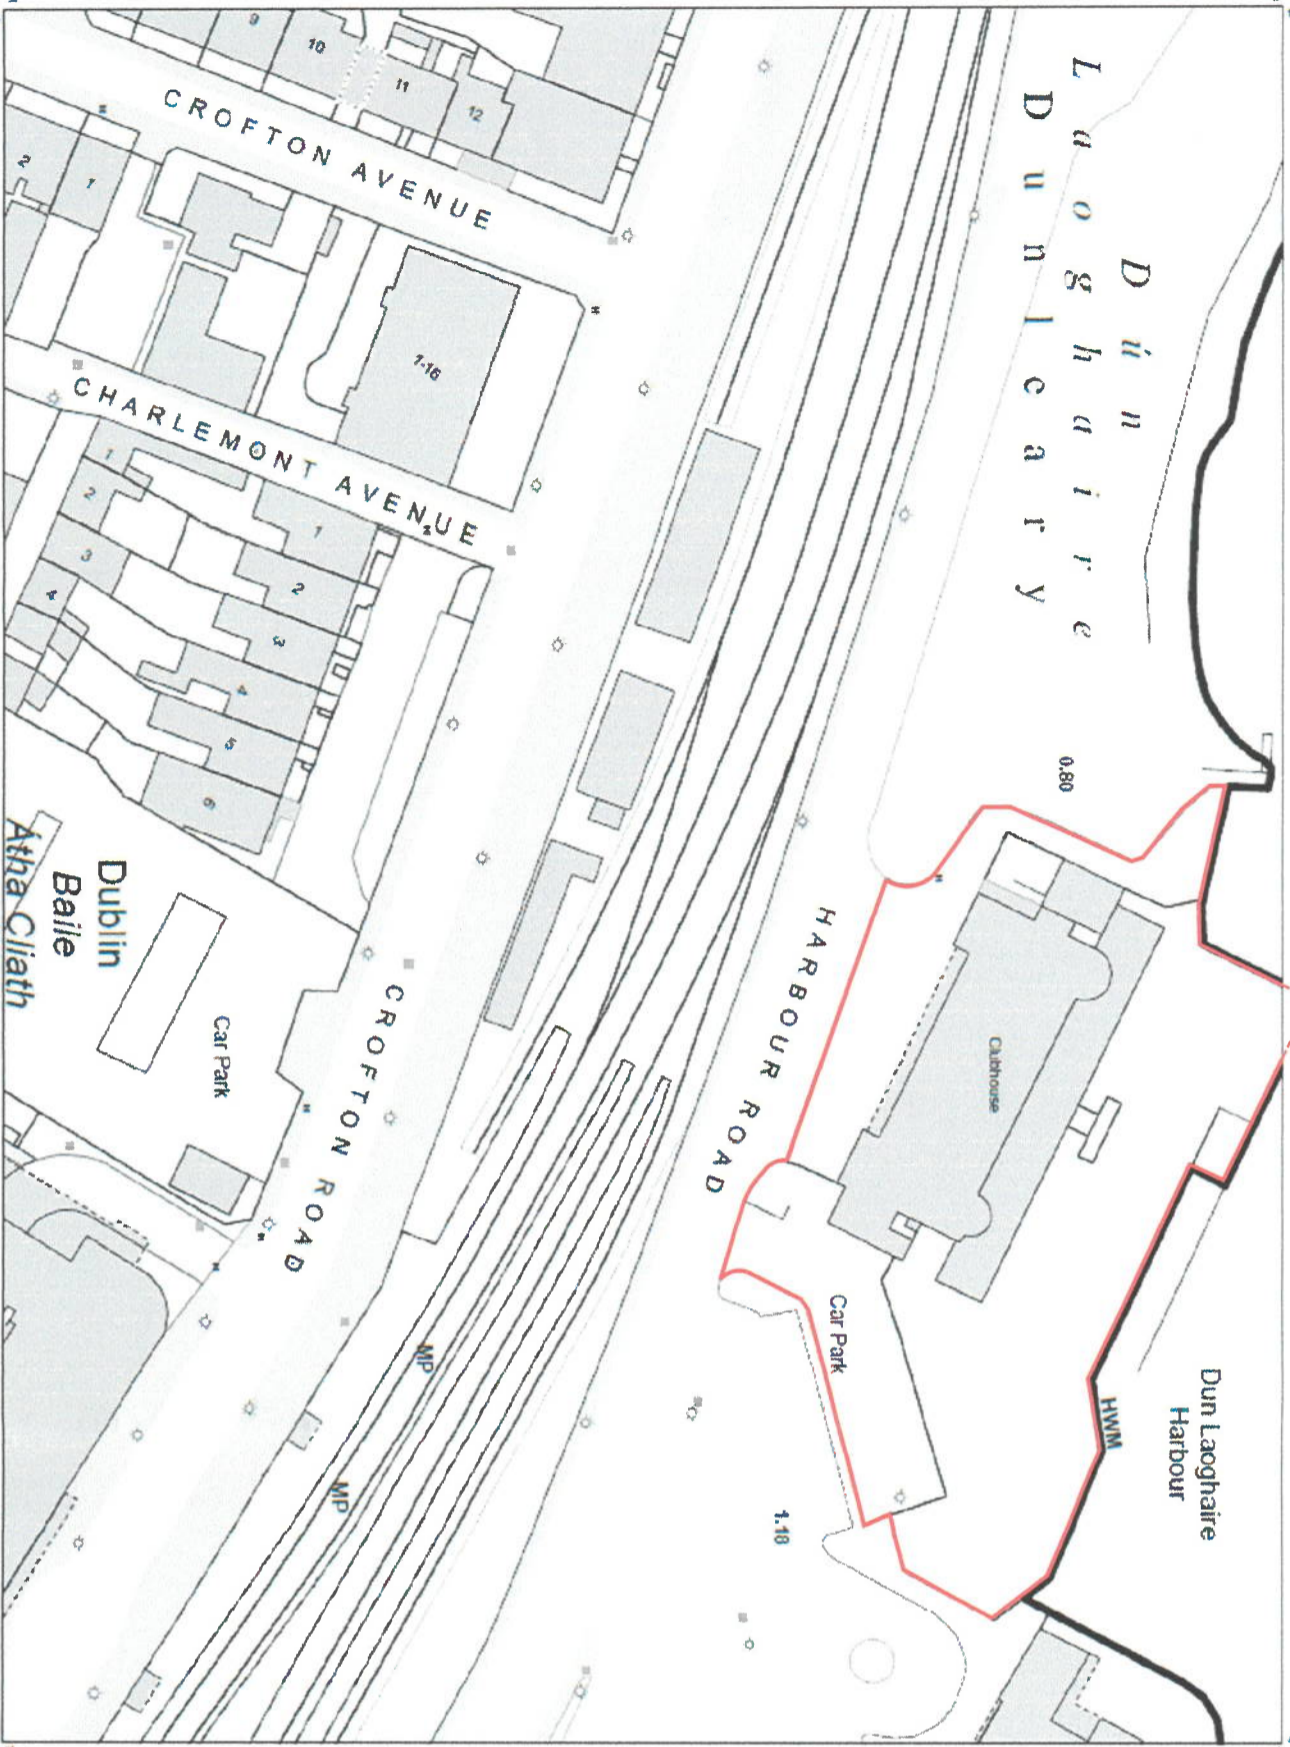

OUTPUT SCALE: 1:1,000

CAPTURE RESOLUTION:
The map objects are only accurate to the resolution at which they were captured. Output scale is not indicative of data capture scale. Further information is available at: <http://www.osi.ie/search/CaptureResolution>



National Mapping Agency

CENTRE COORDINATES:
TM 724201.726887

PUBLISHED: ORDER NO.: 09/05/2019 50061529_1

MAP SERIES: MAP SHEETS: 1:1,000 3394-01

COMPILED AND PUBLISHED BY:
Ordnance Survey Ireland,
Phoenix Park,
Dublin 8,
Ireland.

Unauthorized reproduction infringes Ordnance Survey Ireland and Government of Ireland copyright.

All rights reserved.
No part of this publication may be copied, reproduced or transmitted in any form or by any means without the prior written permission of the copyright owners.

The representation on this map of a road, track or footpath is not evidence of the existence of a right of way.

Ordnance Survey maps never show legal property boundaries, nor do they show ownership of physical features.

@Suirbhreacht Ordanáis Éireann, 2019
© Ordnance Survey Ireland, 2019
www.osi.ie/copyright

LEGEND:
<http://www.osi.ie/search/LargeScaleLegend>

AN BORD PLEANÁLA

LTR DATED 26 JUN 2019 FROM _____


LDG- _____

ABP- _____


Site Outline

Client	Royal Irish Yacht Club	Drawn by	COH	Date	April 2019
Client	Board of Trustees	Scale	1:1,000	Drawn by	SS-01
Client	Kane Architecture	Drawn by	OS Map		

6 Clarendon Park North, Dunlaoghaire, Co. Dublin, Rep. of Ireland
Tel: 00353 1 2140168 e-mail: info@kane.ie

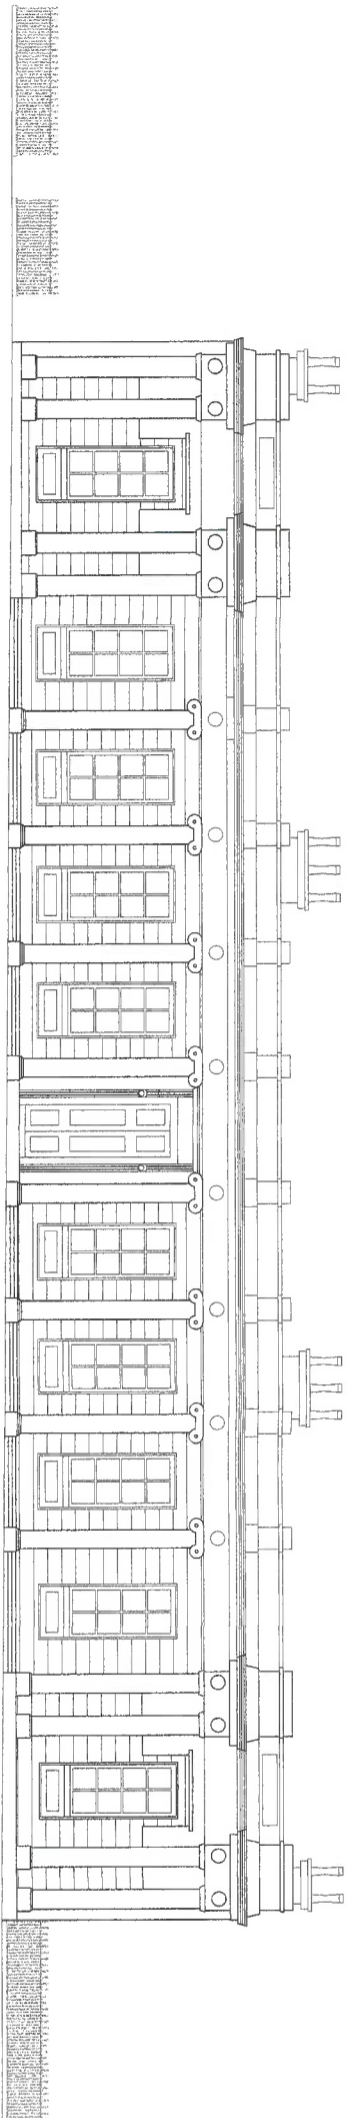

FRONT ELEVATION 1:200

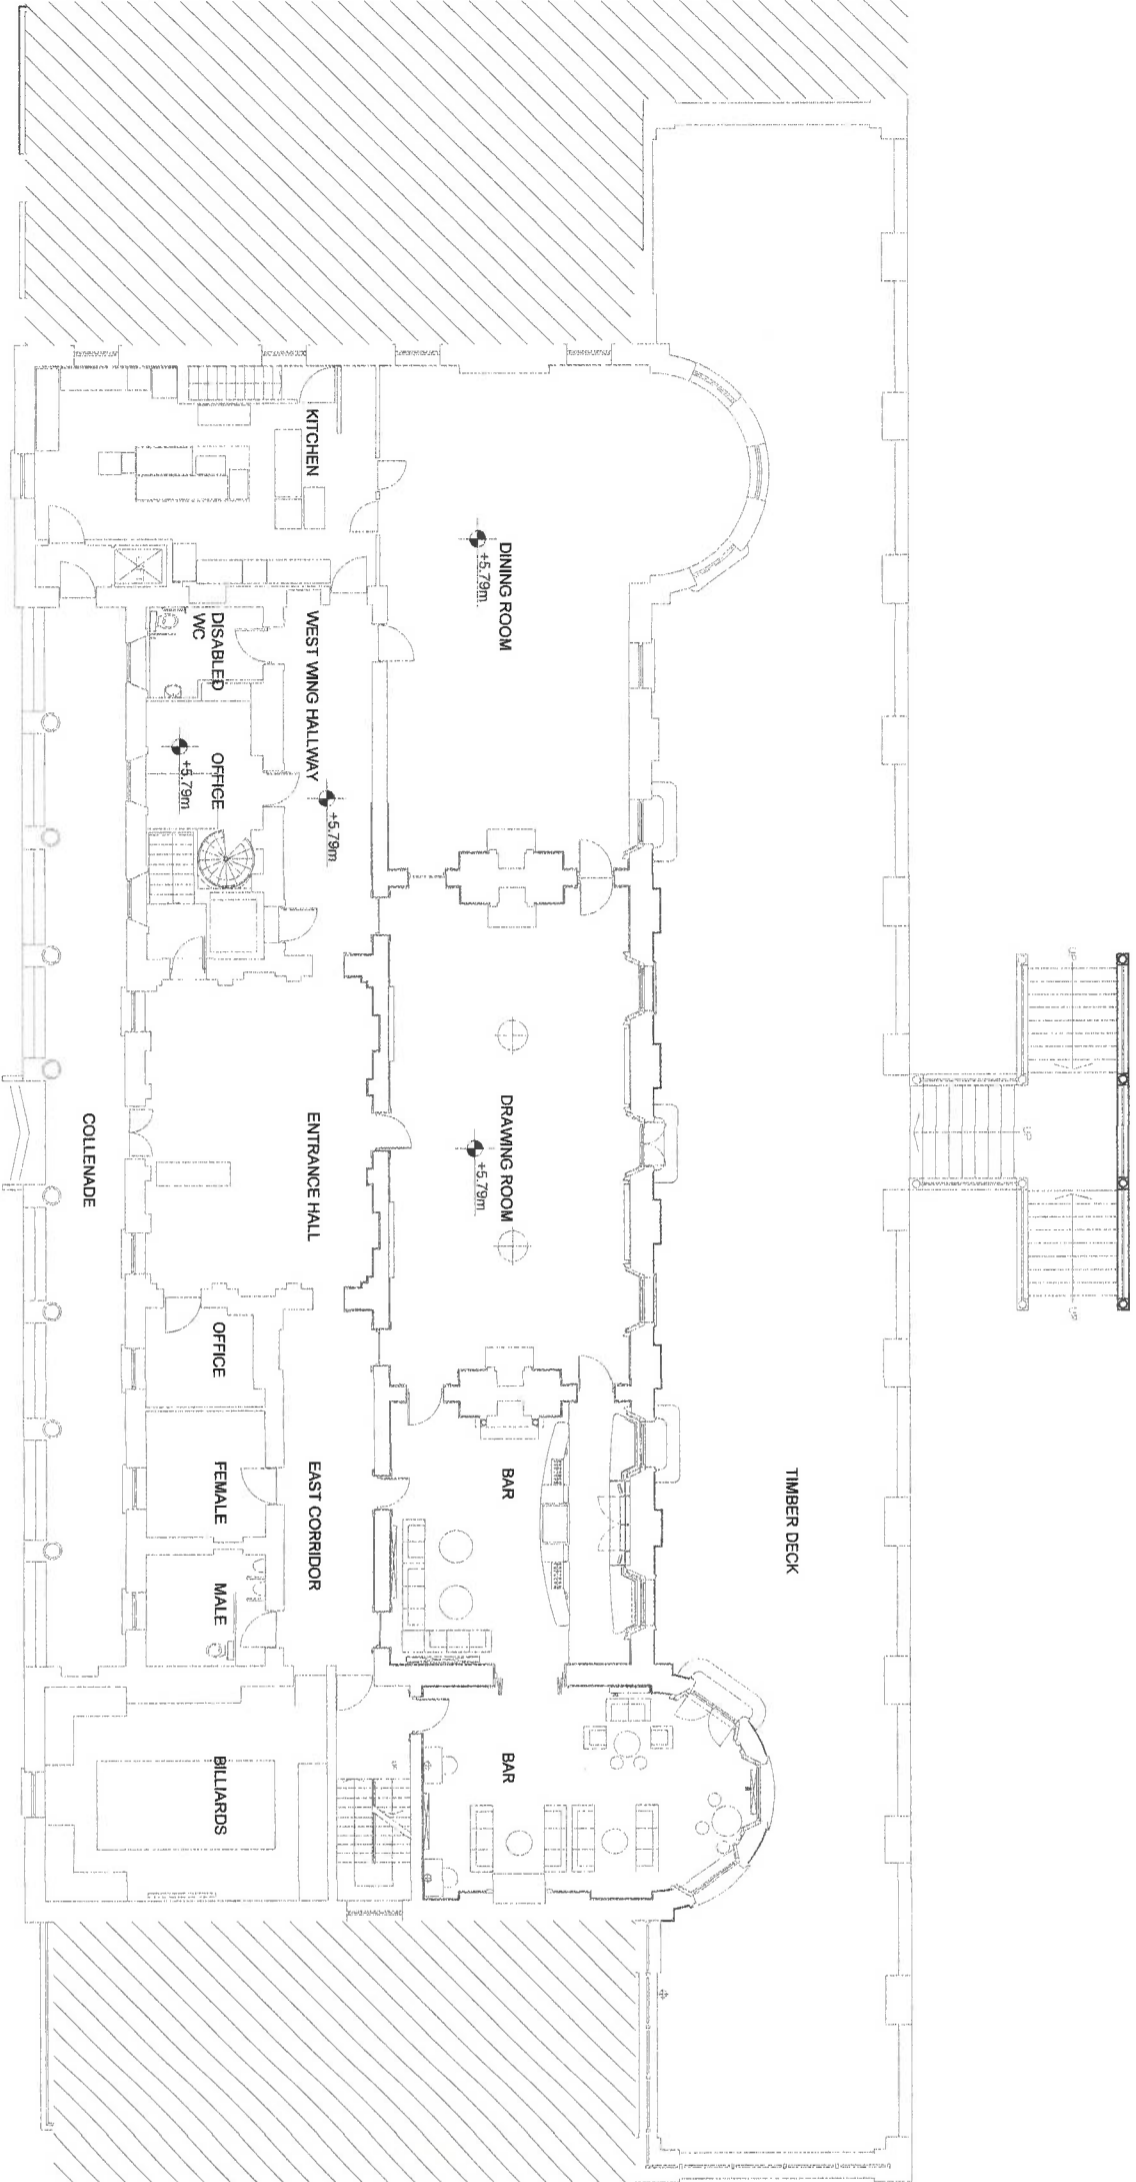

GROUND FLOOR PLAN 1:200

AN BORD PLEANÁLA

2 6 JUN 2019

LTR DATED _____ FROM _____

LDG- _____

ABP. _____

Client	Royal Irish Yacht Club	Drawn by	COH
Client	Board of Trustees	Scale	1:200
Drawn by	Kane Architecture	Date	April 2019
Project	Plan & Elevation	Drawn by	16-020
Project	6 Clarendon Park North, Durlaighaire, Co. Dublin, Rep. of Ireland	Drawn by	S5-02
Project	tel. 00353 1 2140168 e-mail info@kane.ie		



ELEVATION PRIOR TO PAINTING



ELEVATION AFTER PAINTING



AN BORD PLEANÁLA
 26 JUN 2019
 LTR DATED _____ FROM _____
 LDG- _____
 ABP- _____

Site Outline

Client: Board of Trustees
 Drawn by: Batoré & Alter Elevations
 Checked by: COH
 Date: April 2019
 Scale: 1:500

Drawing No: S5-03

Kane Architecture

6 Carrinda Park North, Durlisgaighare, Co. Dublin, Rep. of Ireland
 Tel: 00353 1 2140168 e-mail: info@kane.ie