



Ordnance Survey Ireland Licence No AR 0010419
 © Ordnance Survey Ireland and Government of Ireland.

© THESE DRAWINGS ARE PROTECTED BY COPYRIGHT AND CANNOT BE REPRODUCED WITHOUT THE CONSENT OF CONOR FUREY AND ASSOCIATES


Rev.	Description	Date	By	Chkd	App'd

Conor Furey & Associates Ltd.
 Design & Project Management



Old World Cottage,
 Rathasker Road,
 Naas, Co Kildare.
 Tel : +353 (045) 486229
 Fax : +353 (045) 486332
 e-mail : info@conorfurey.ie
 www.conorfurey.ie

Designed: EF
 Checked: CF
 Approved: CF
 Status: Planning

Project Title	Proposed Development at Jarretstown, Dunboyne, Co. Meath
Client	Stamp Investments Ltd.
Drawing Title	Plans
Drawn: EF	Job No: 19-C8
Scale: 1:200 @ A3	Date: 17-07-19
Drawing No: A2-001	Rev:

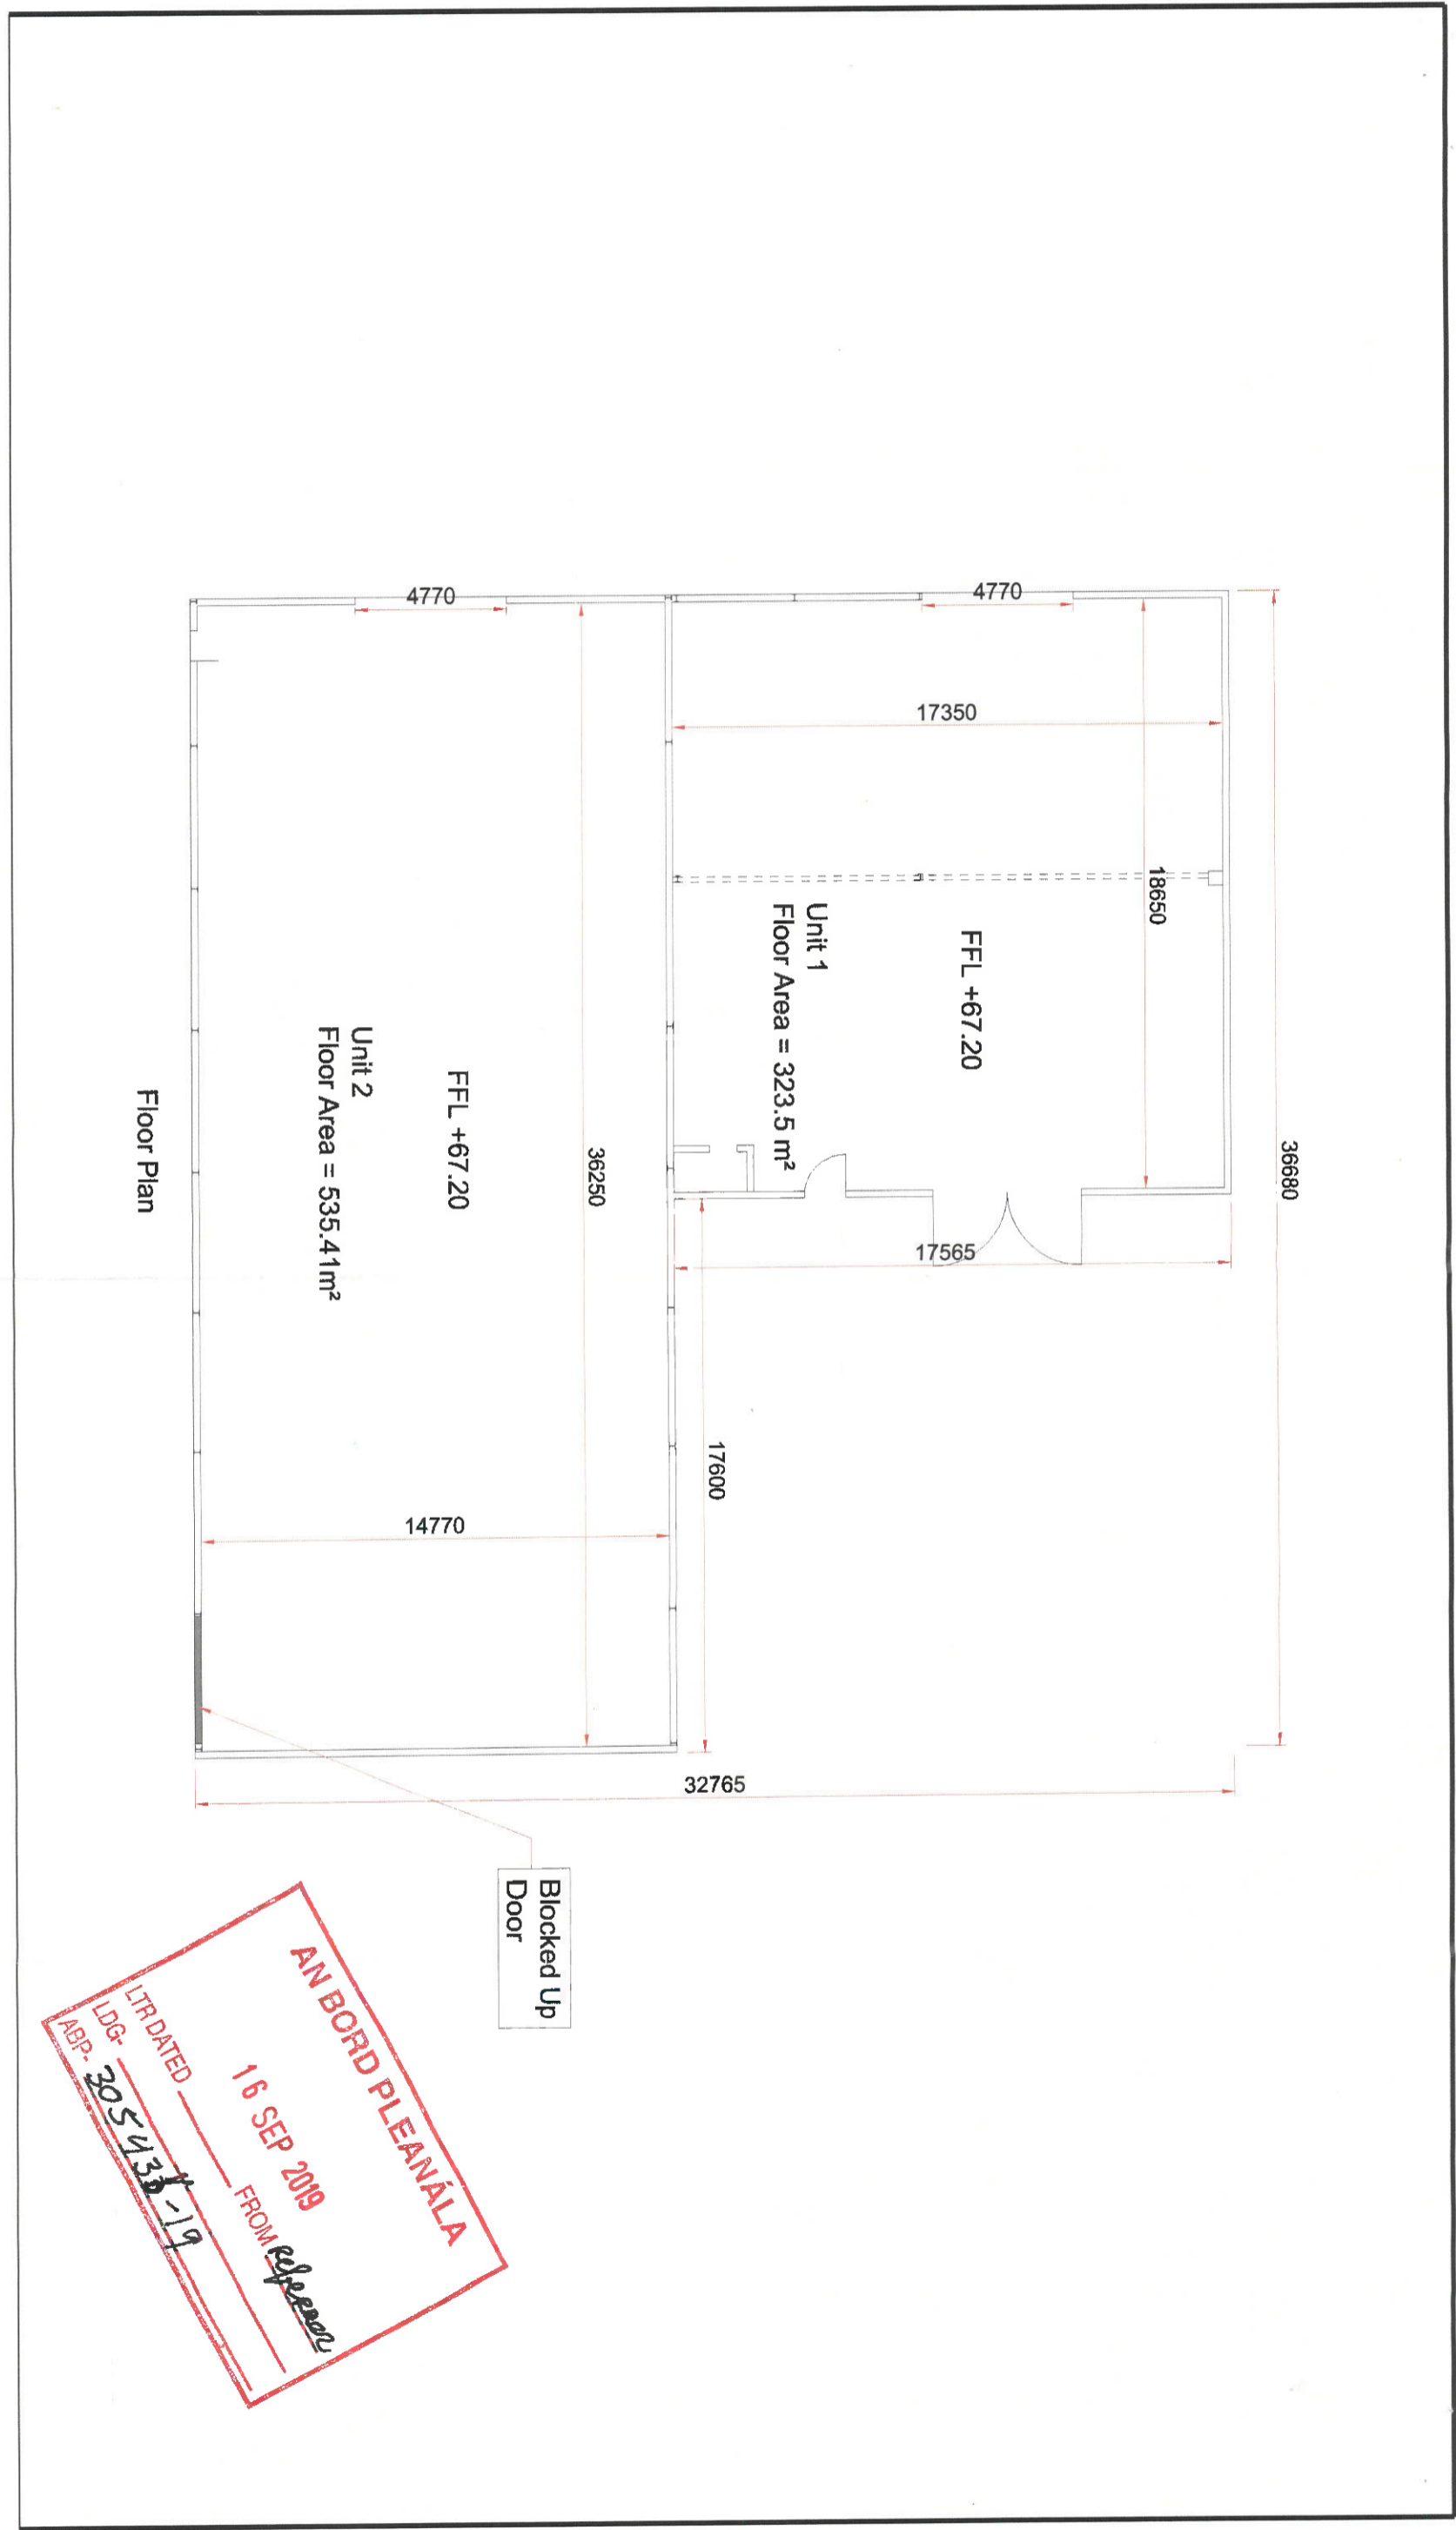

AN BORD PLEANÁLA
 16 SEP 2019
 LTR DATED 16 SEP 2019
 LDG- ABP- 205438-19
 FROM *Reference*

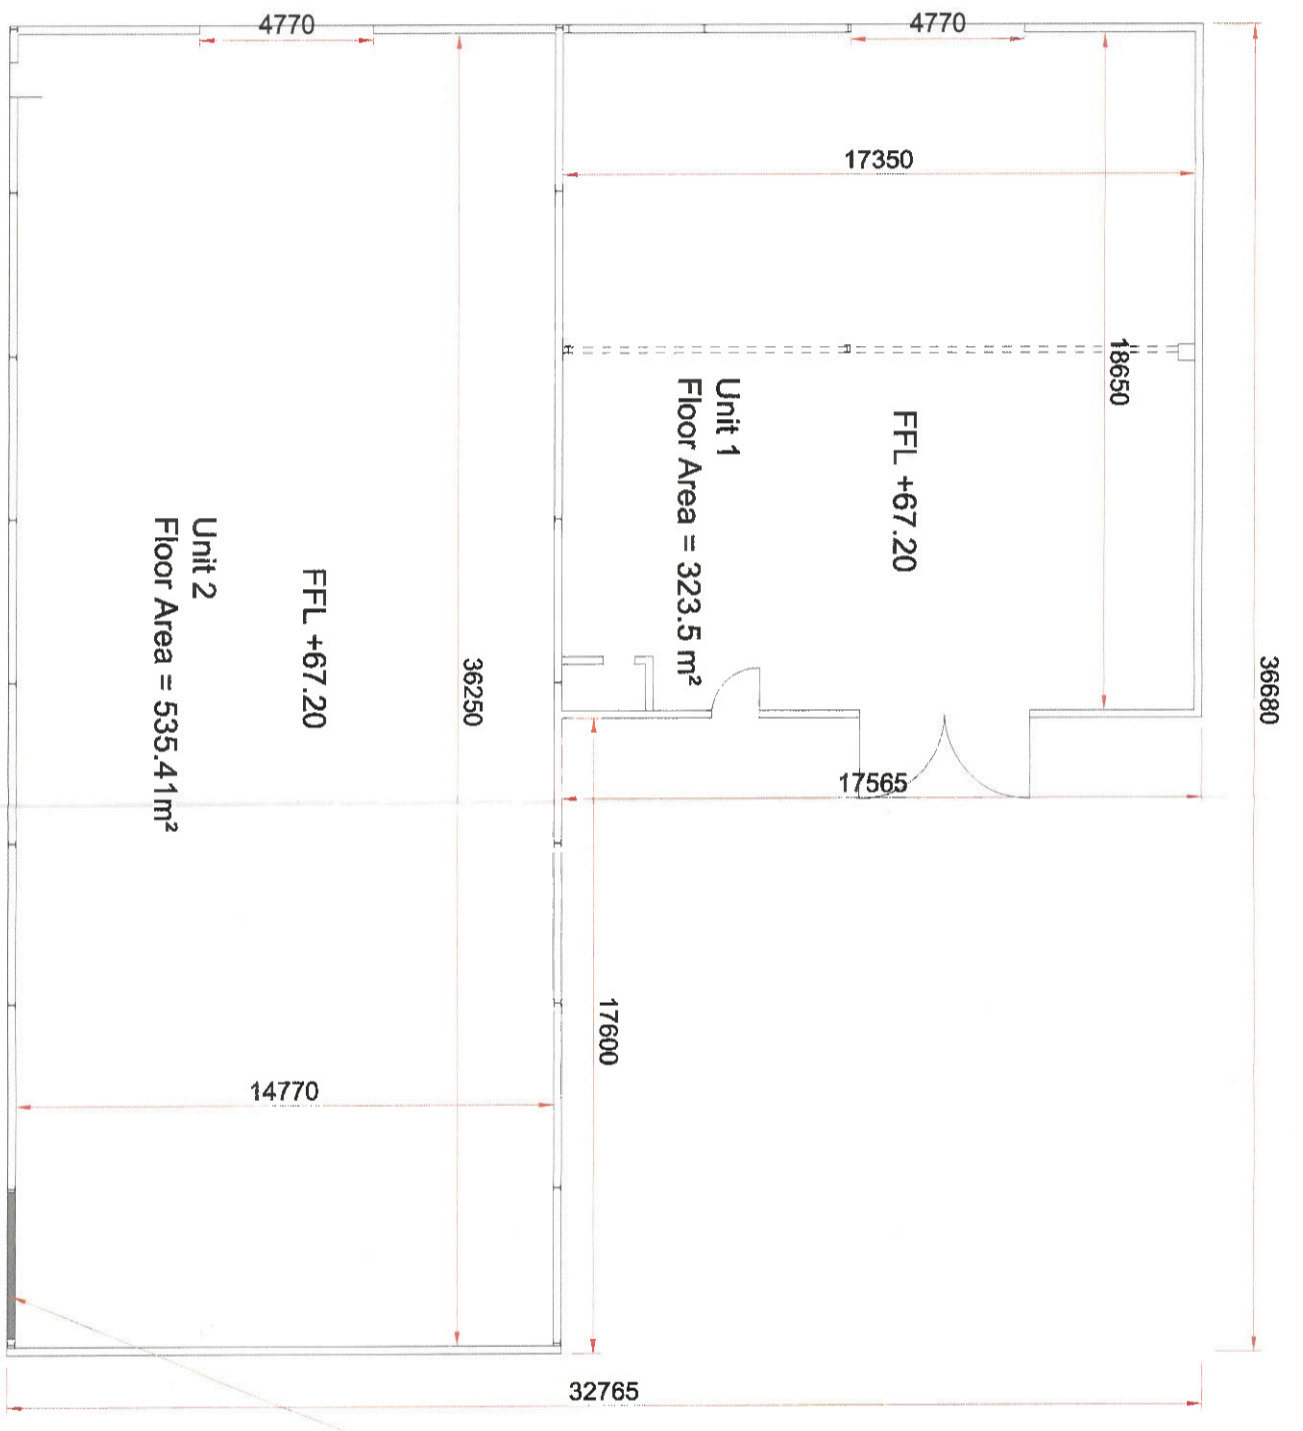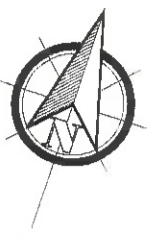

Floor Plan

AN BORD PLEANÁLA
 LTR DATED 16 SEP 2019
 LDG- 305436-19
 ABP- FROM DeBevoise

Rev.	Description	Date	By	CHK'D	App'd

Conor Furey & Associates Ltd.
Design & Project Management

Older World Cottage,
Rathasker Road,
Naas, Co Kildare.
Tel : +353 (045) 486229
Fax : +353 (045) 486332
e-mail : info@conorfurey.ie
www.conorfurey.ie

Designed: EF Checked: CF Approved: CF Status: Planning

Project Title		Proposed Development at Jarrestown, Dunboyne, Co. Meath	
Client		Stamp Investments Ltd.	
Drawing Title		Plans	
Drawn: EF	Job No: 19-C8	Drawing No: A2-001	Rev:
Scale: 1:200 @ A3	Date: 17-07-19		

