




Front / North Elevation

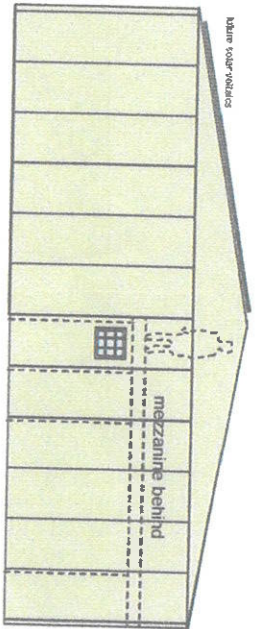


Side / East Elevation

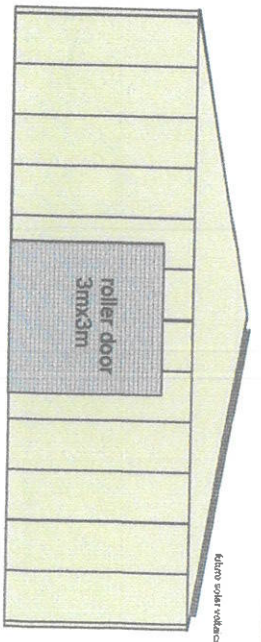

side West elevation

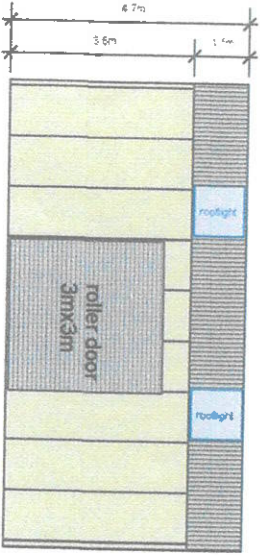

Back / South Elevation

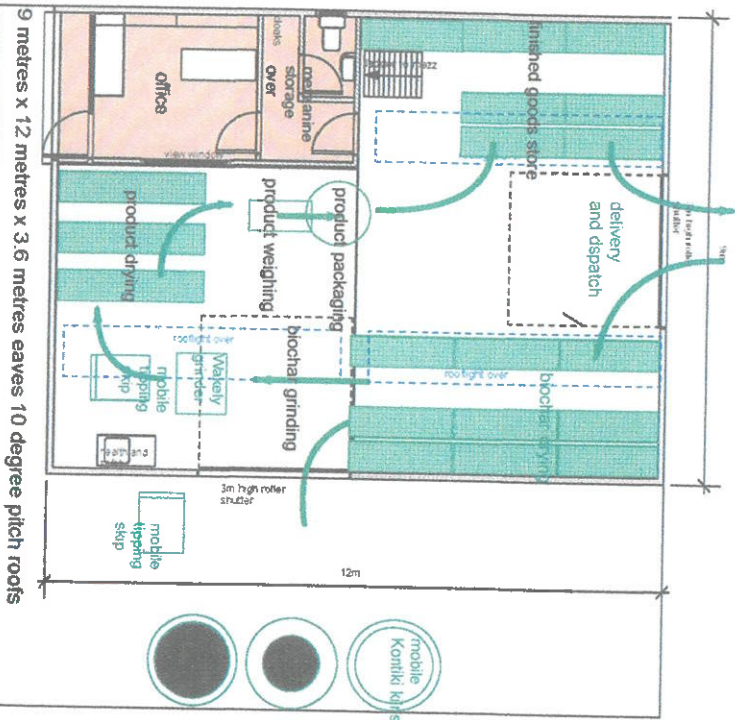

Roof Plan

**AN BORD PLEANÁLA**  
 ID: 305804-19  
 Date: 25 UCI 2019  
 Type: \_\_\_\_\_  
 By: *appleduc*



PROJECT: \_\_\_\_\_  
 DRAWING: \_\_\_\_\_

**PROPOSED AGRICULTURAL SHED**  
**SHED PLANS AND ELEVATIONS**

CHECKED BY: \_\_\_\_\_  
 SCALE: 1:100

DATE: 23/04/19

CAD Ref.: \_\_\_\_\_

DRG. NO.: \_\_\_\_\_

Surveyed 1985  
 Revised 2004  
 Levelled

# Rural PLACE Map



ITM CENTRE PT. COORDS  
 052143.761440

DESCRIPTION

MAP SHEETS

Digital Map  
 2033 2834




Ordnance Survey, Geomatics  
 2006  
 Ordnance Survey, Ireland, 2006

OSI is a registered trademark of Ordnance Survey, Ireland, 2006  
 Ordnance Survey, Ireland, 2006

OSI is a registered trademark of Ordnance Survey, Ireland, 2006  
 Ordnance Survey, Ireland, 2006

© Ordnance Survey, Ireland, 2006  
 Ordnance Survey, Ireland, 2006

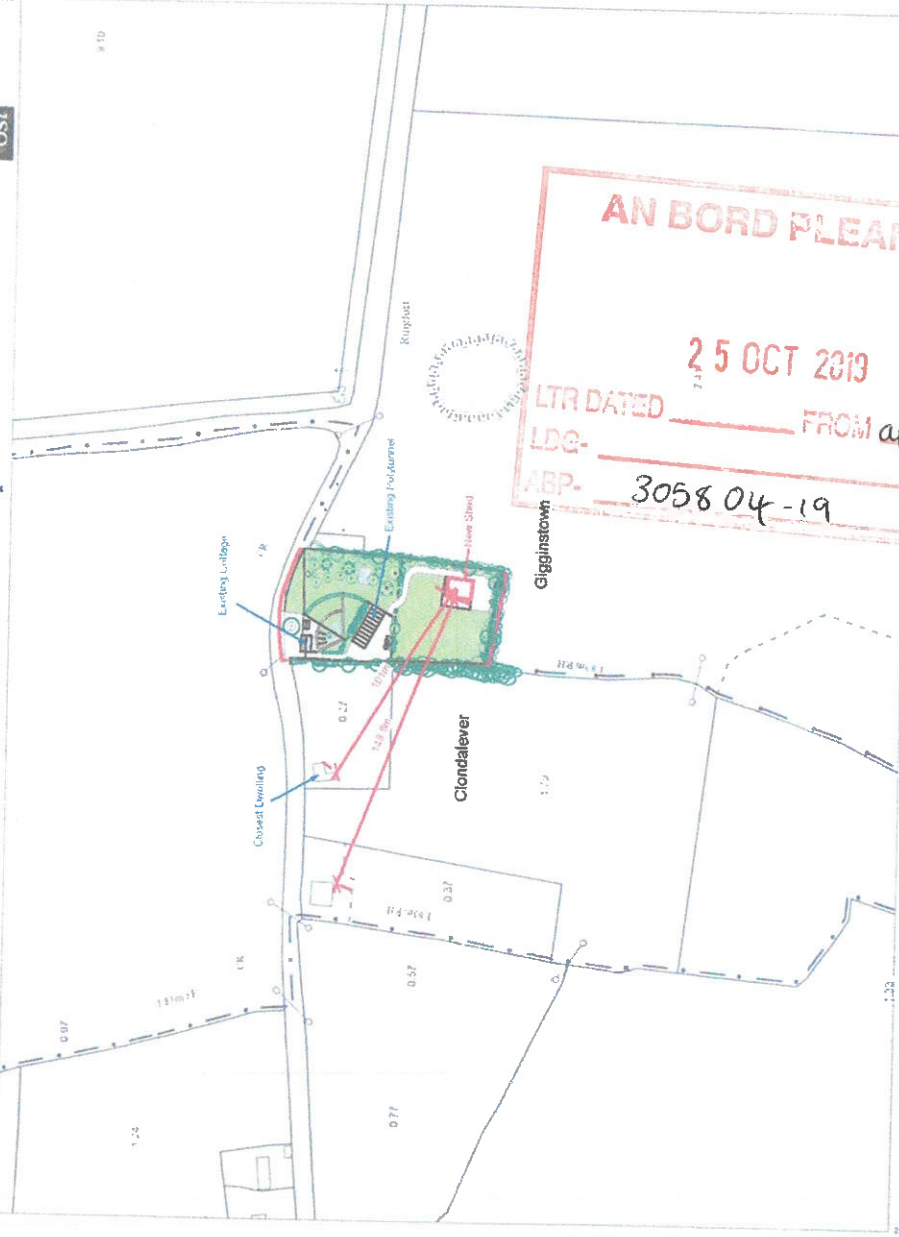

**AN BORD PLEANÁLA**

**25 OCT 2019**

LTR DATED \_\_\_\_\_ FROM *appellant*

LDC- \_\_\_\_\_

ABP- **3058 04-19**

Plot Ref. No. 1172494\_1\_1  
 Plot Date 23 JUN 2006

Scale: 1:2,500  
 Scale: 1:2,500



PROJECT: **PROPOSED AGRICULTURAL SHED**  
 DRAWING: **ORDNANCE SURVEY MAP**

CHECKED BY:

SCALE: **1:2500**

DATE: **23/04/19**

CAD Ref.:

DRG. NO.: