


PROTECTED BY COPYRIGHT LAW

NO DIMENSIONS TO BE SCALED FROM DRAWING : ALL DIMENSIONS TO BE CHECKED BY CONTRACTOR ON SITE : ANY ERRORS OR DISCREPANCIES TO BE REPORTED TO THE ARCHITECT.

AN BORD PLEANULA
 28 FEB 2020
 LTR DATED FROM 2019
 LDC: 306262-20

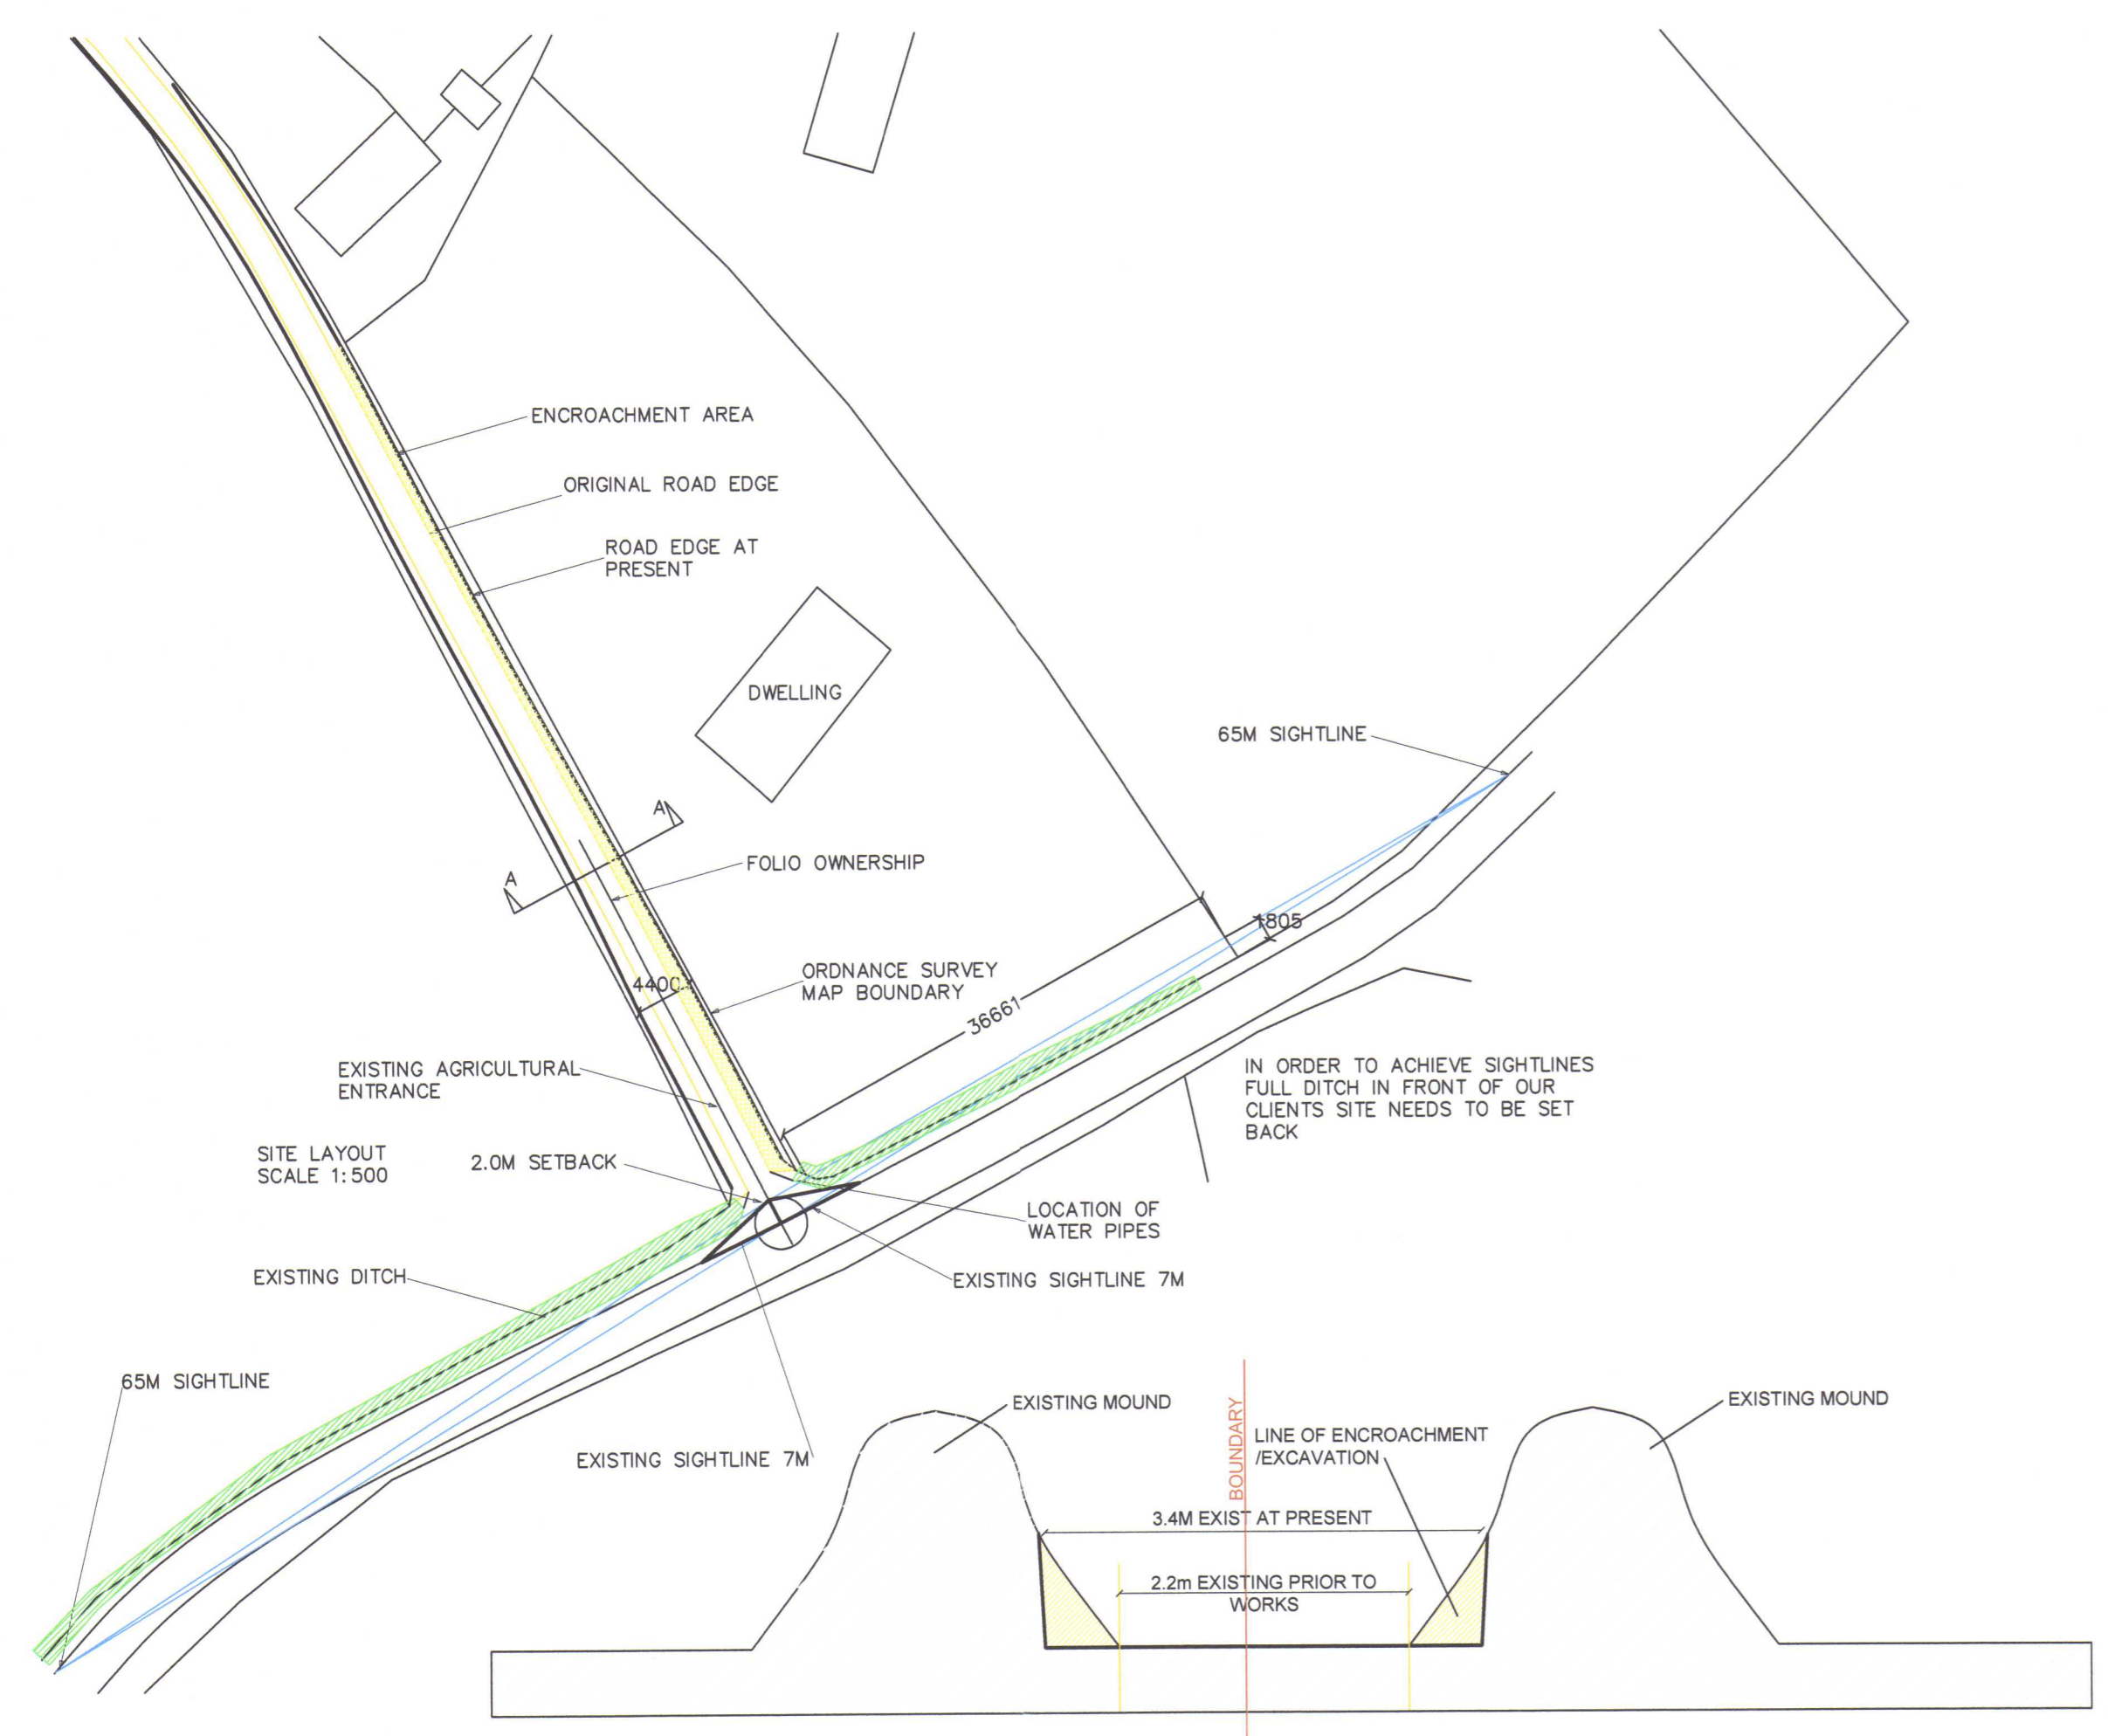

EXISTING ROAD

SECTION SCALE 1:50



EXISTING SITE



WATER MAINS PIPES



EXISTING ROAD CONDITION



EXISTING GROUND CUT



CARRIED OUT TO ROAD



VIEW EXITING SITE

BM BYRNE + McCABE DESIGN
 architecture and engineering services
 UPPER MAIN ST. TEL: 0599725684
 GRAIGNAMANAGH, CO. KILKENNY. FAX: 0599725684
 E-MAIL: info@bmcodesign.ie

INFORMATION			
TITLE	BOUNDARY DISPUTE		
AT	BALLINA UPR BLACKWATER CO. WEXFORD		
FOR	ARTHUR & FRANCES HOPKINSON		
DWG.	SITE PLAN & SECTION WITH PHOTO		
SCALE	1:50	JOB NO	19-012
DATE	12/2019	DRN	PHILIP BYRNE
		DRAWING NO	001
		REV	-