
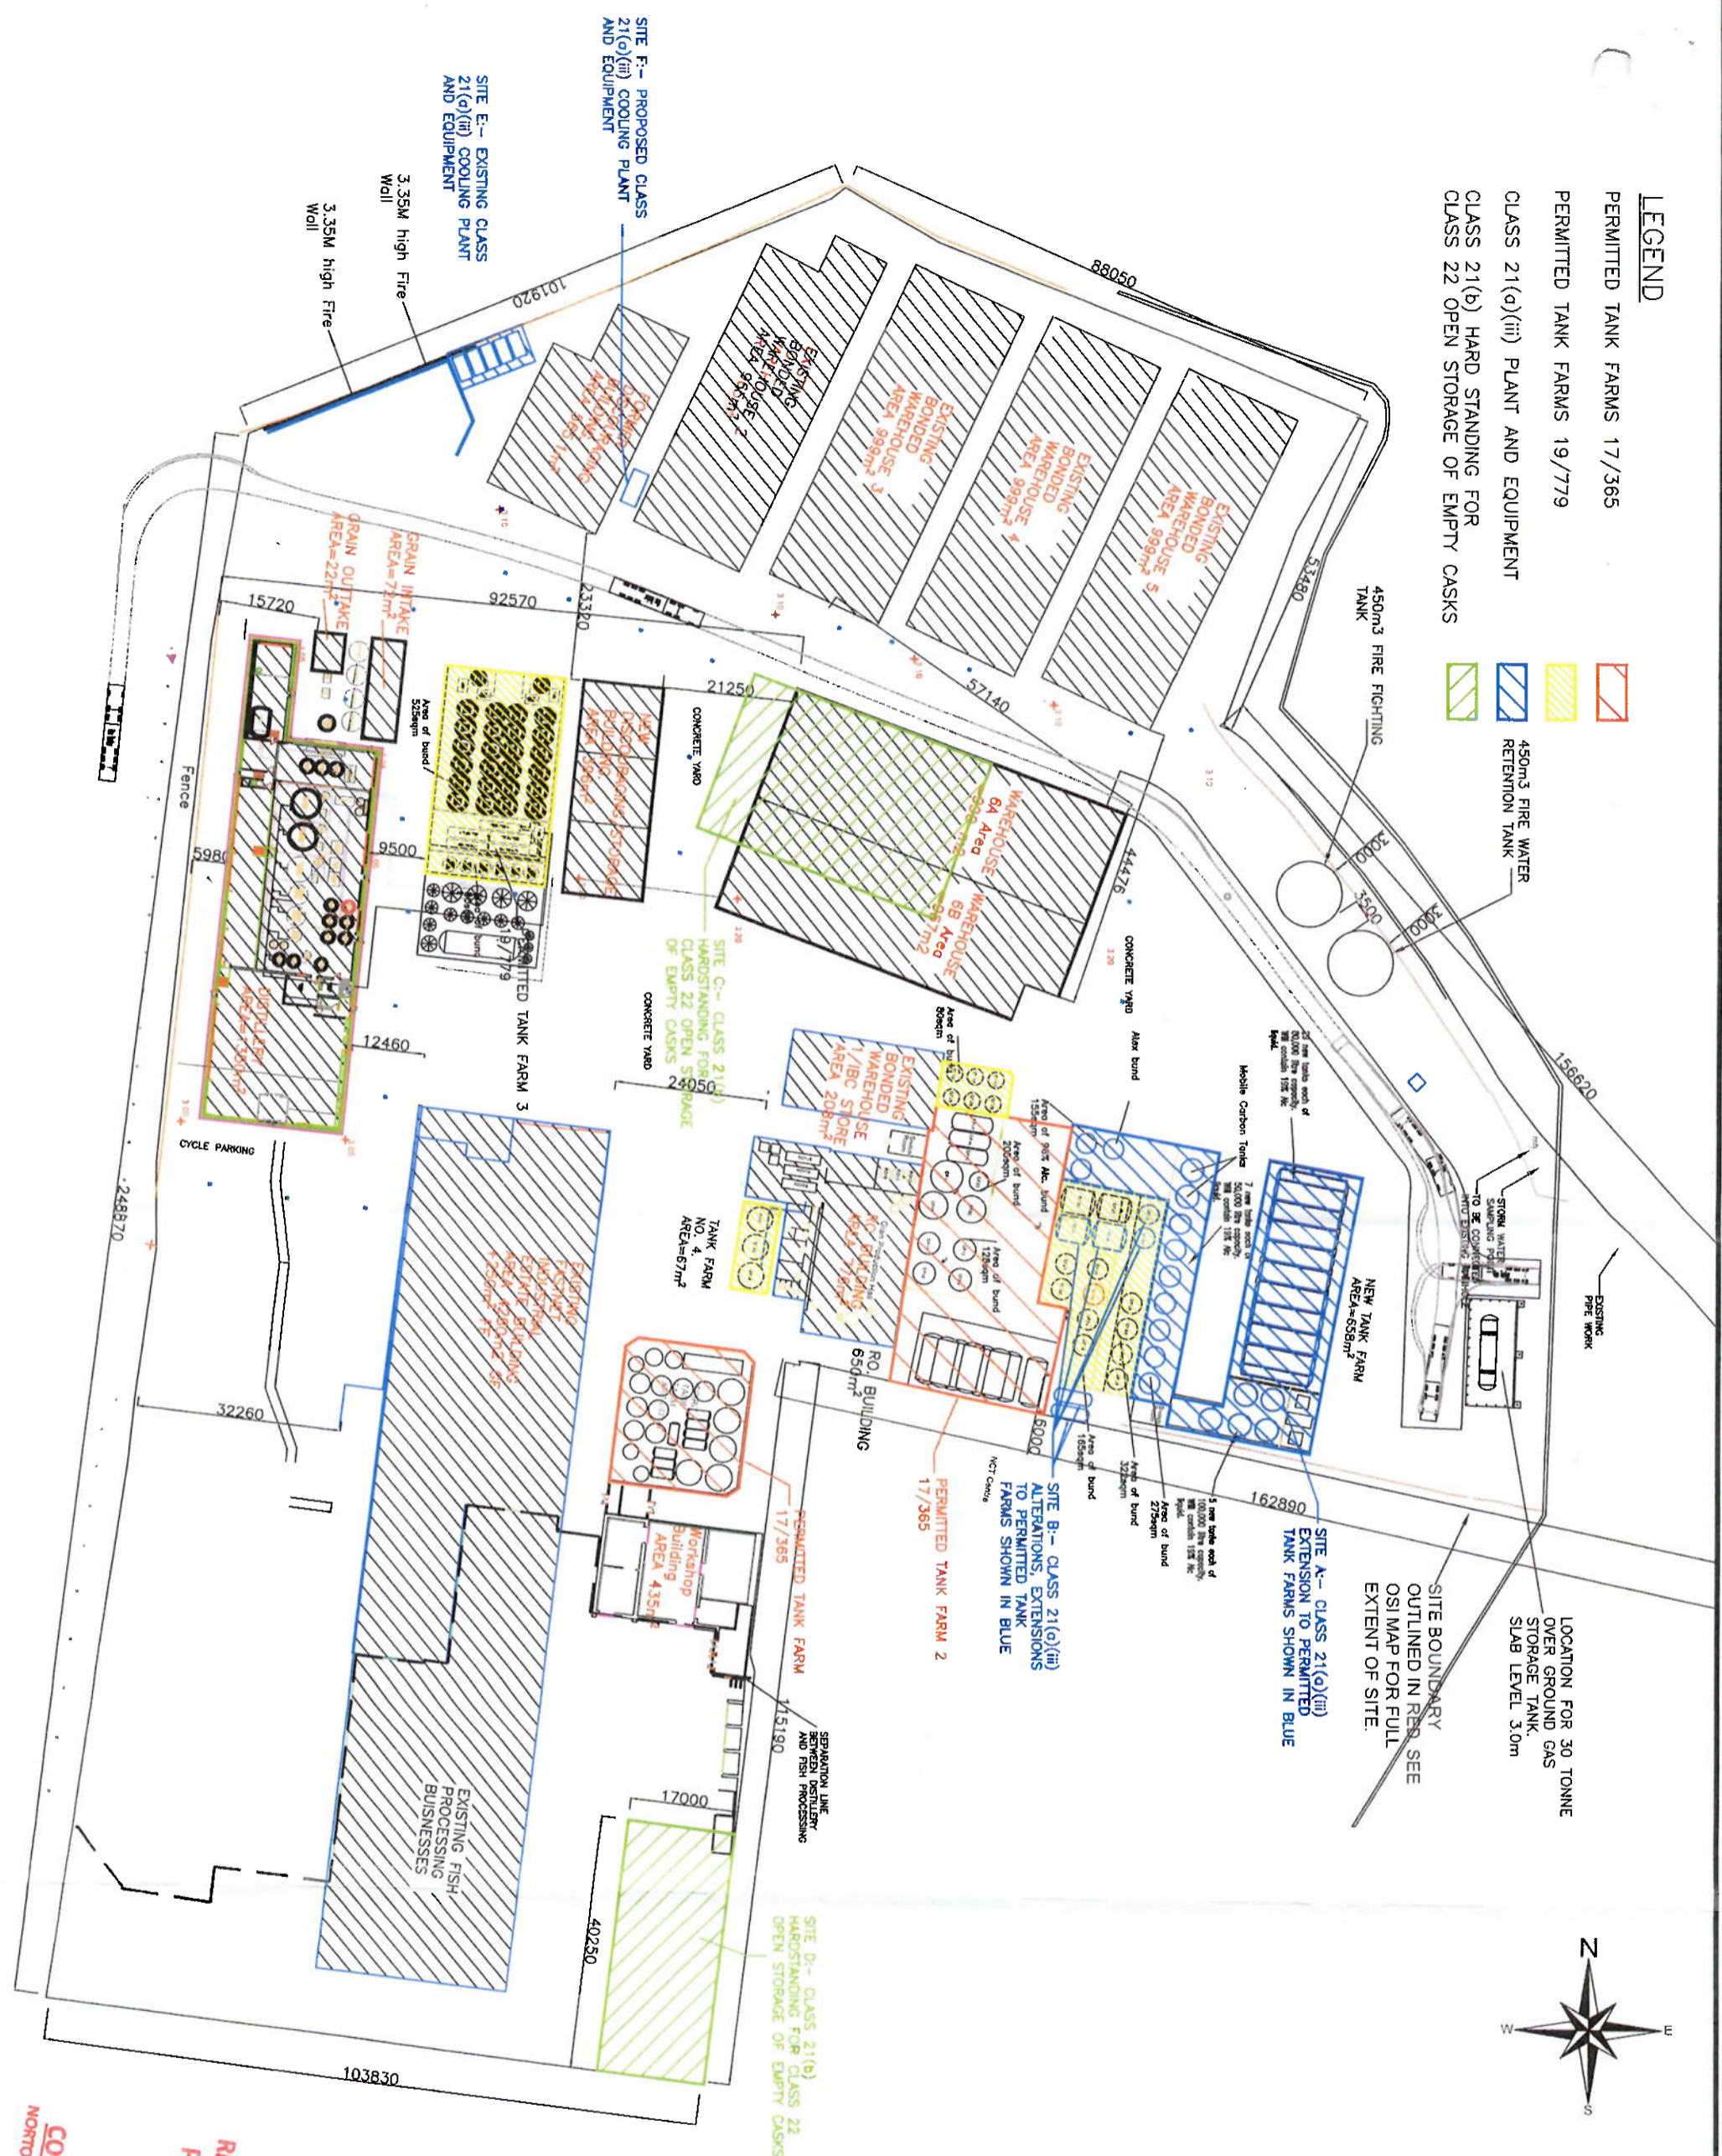


LEGEND

- PERMITTED TANK FARMS 17/365
- PERMITTED TANK FARMS 19/779
- CLASS 21(d)(iii) PLANT AND EQUIPMENT
- CLASS 21(b) HARD STANDING FOR CLASS 22 OPEN STORAGE OF EMPTY CASKS

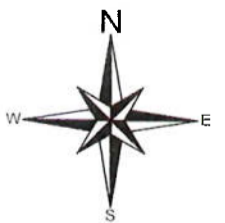

FOR INFO. REV E Date 21/09/21 DD
 FOR INFO. REV D Date 08/09/21 DD
 FOR INFO. REV C Date 29/07/21 DD
 FOR INFO. REV F Date 15/11/21 DD FOR INFO. REV A Date 14/06/21 KB

CONCEPT DESIGN
 Consulting Engineers & Project Management
 16 North Main Street, Bandon, Co. Cork, Email: info@cdpm.ie
 Phone: (023) 8854904
 Fax: (023) 8854907

Client WEST CORK DISTILLERS Project FASTNET INDUSTRIAL ESTATE, MARSH ROAD, SKIBBEREEN, CORK.	drawing Site Plan	job no. 19/215	date 14/06/21	drawn by KB
		drawing no. 34	scale 1:1000	issue A

REG. No. **PLANNING (WEST) DEPT**
24 NOV 2021
CORK COUNTY COUNCIL
 NORTON HOUSE, SKIBBEREEN, CO. CORK