

PLANNING (WEST) DEPARTMENT
 28 OCT 2024
 CORK COUNTY COUNCIL
 INDON HOUSE, SKIBBEREN, CO. CORK

CONCEPT DESIGN

Consulting Engineers & Project Management

Client : WEST CORK DISTILLERS LTD.


THE FASTNET INDUSTRIAL ESTATE, MARSH ROAD,
 Address : MARSH, SKIBBEREN, CO. CORK.

Job No. : 20/79 Scale : 1:10560 Date : 02/06/20

APPROX LOCATION SITE FOR APPLICATION SHOWN
 CIRCLED IN RED.

ORDNANCE SURVEY IRELAND LICENCE NO. EN 0077613

16 North Main St.,
 Bandon,
 Co. Cork,
 Phone: 023 8854904
 Fax: 023 8854907
 Email: info@cdpm.ie

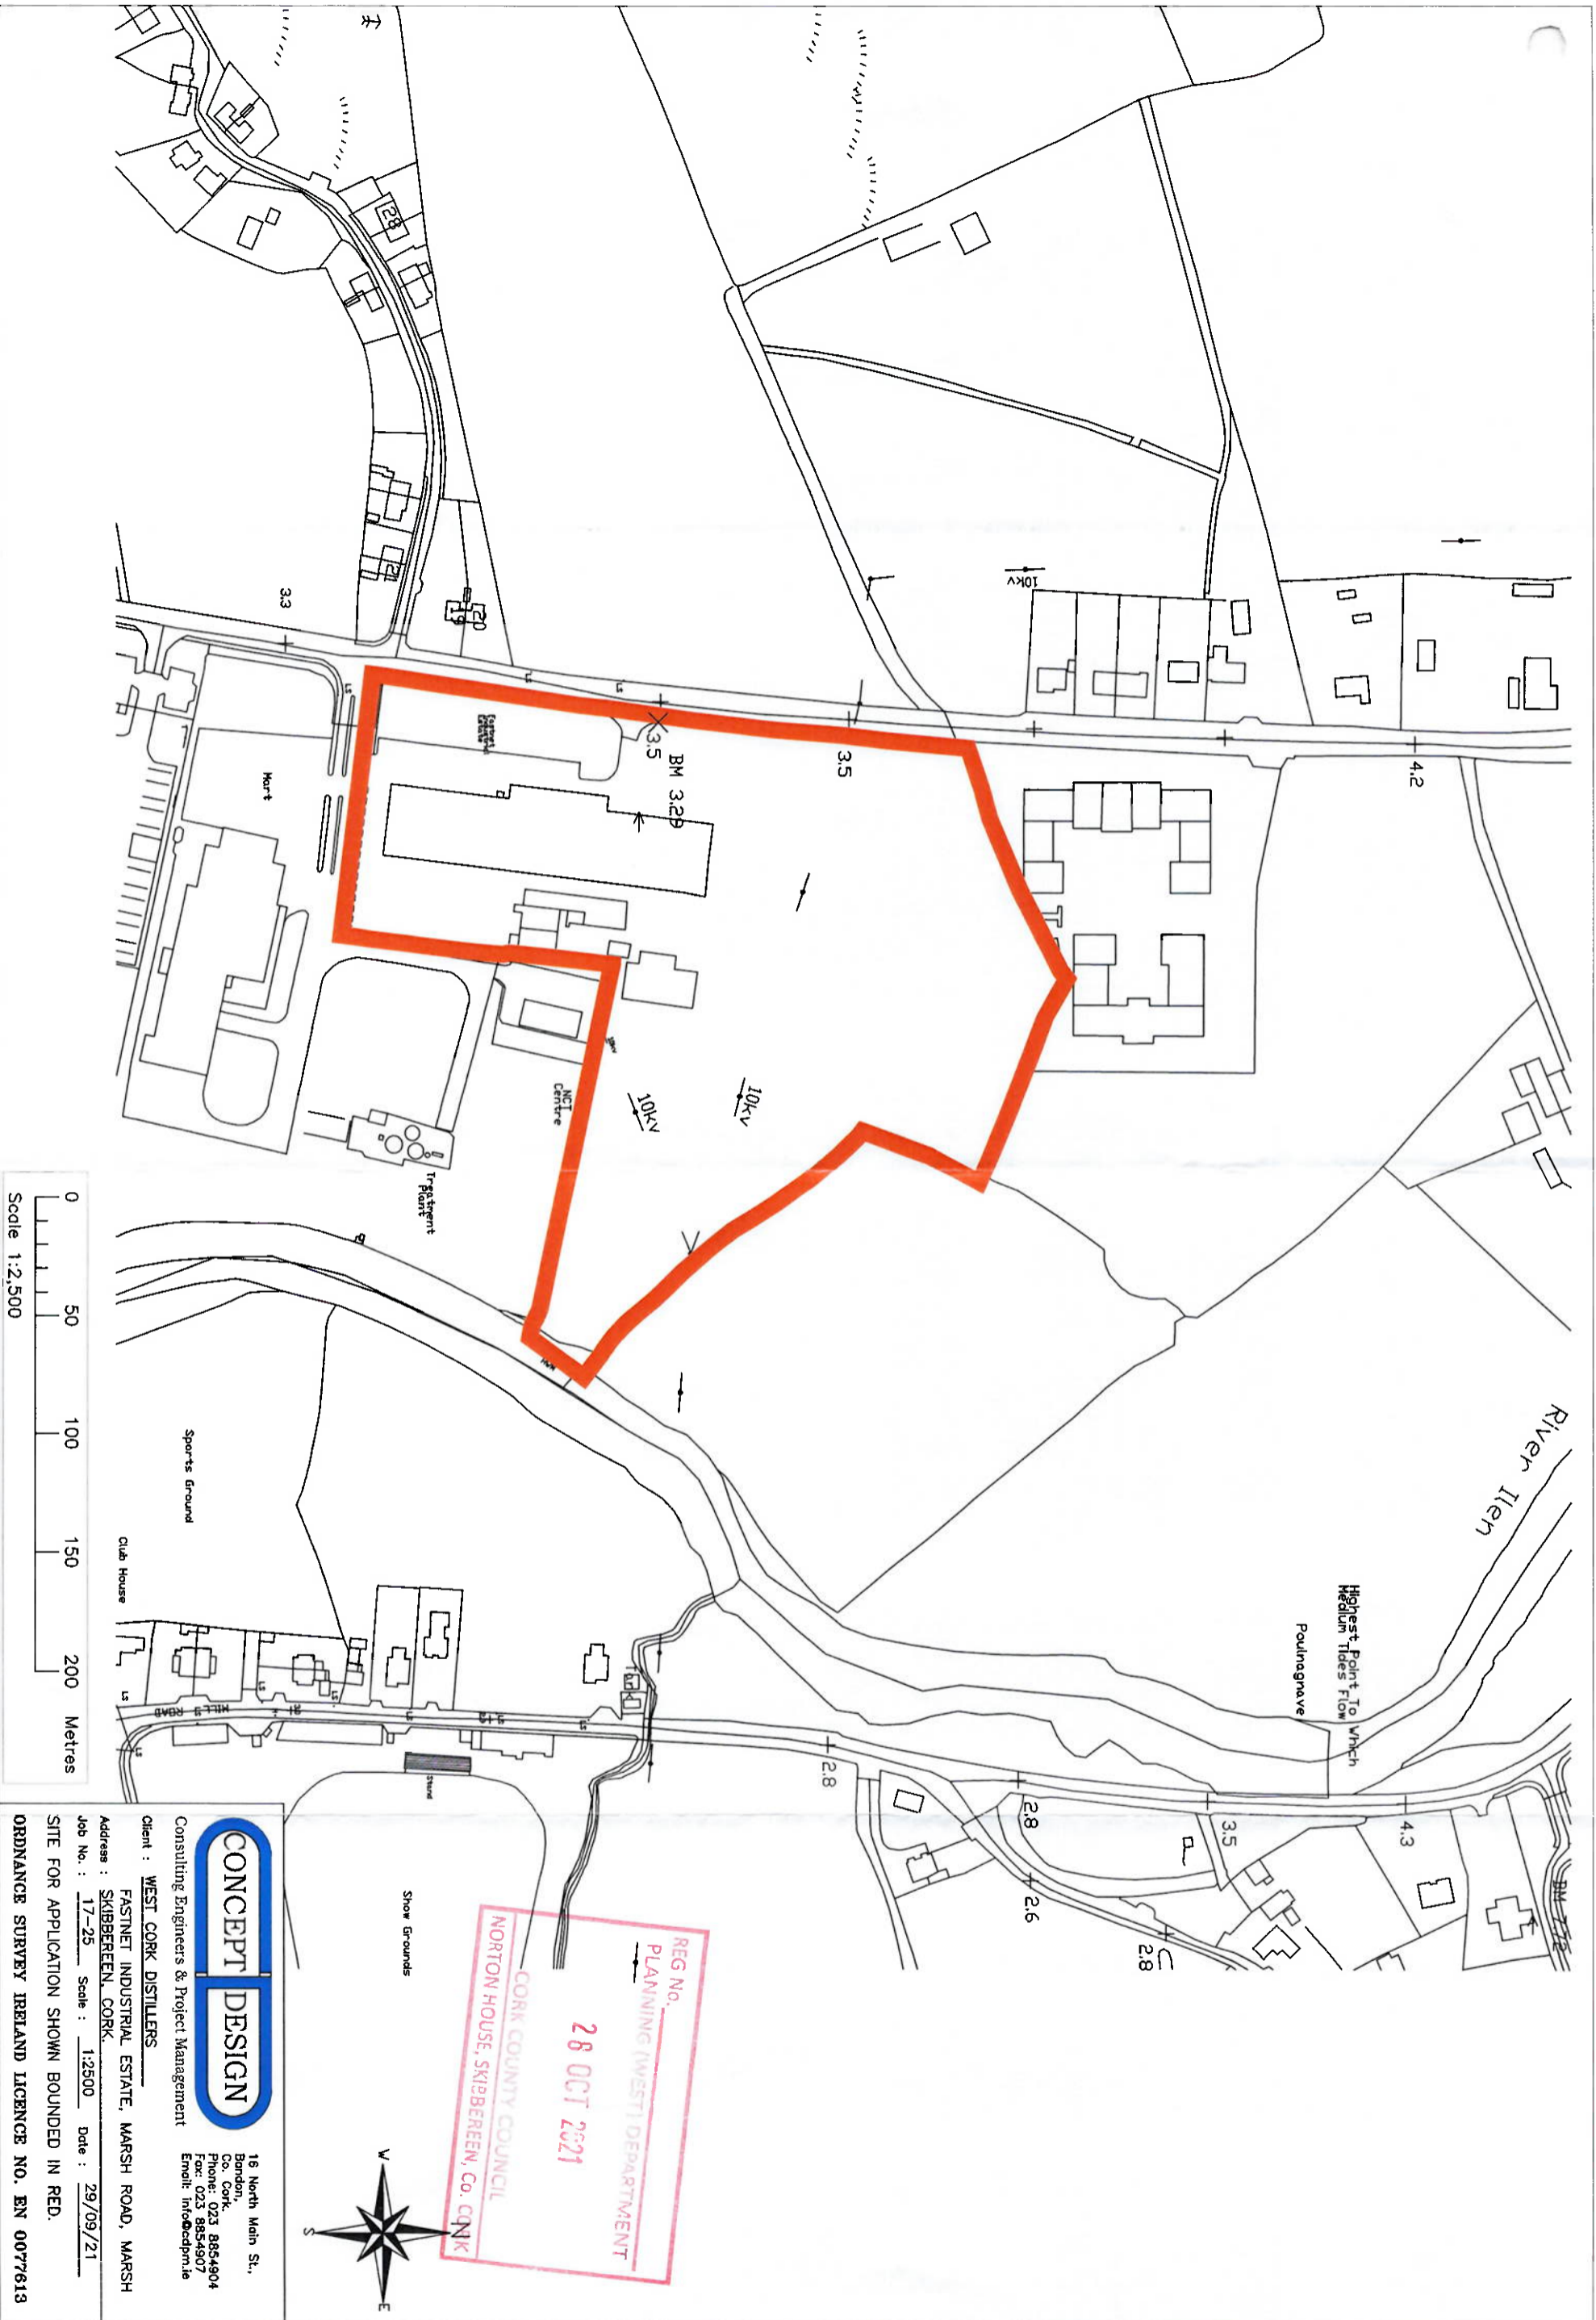

REG No. _____
 PLANNING (WEST) DEPARTMENT
 28 OCT 2021
 CORK COUNTY COUNCIL
 NORTON HOUSE, SKIBBEREEN, Co. CNK



CONCEPT DESIGN

Consulting Engineers & Project Management

Client : WEST CORK DISTILLERS

FASTNET INDUSTRIAL ESTATE, MARSH ROAD, MARSH


Address : SKIBBEREEN, CORK.

Job No. : 17-25 Scale : 1:2500 Date : 29/09/21


SITE FOR APPLICATION SHOWN BOUNDED IN RED.

ORDNANCE SURVEY IRELAND LICENCE NO. EN 0077613

16 North Main St.,
 Bandon,
 Co. Cork.
 Phone: 023 8854904
 Fax: 023 8854907
 Email: info@cdpm.ie

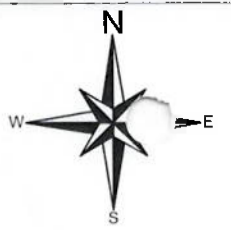

- LEGEND**
- PERMITTED TANK FARMS 17/365
 - PERMITTED TANK FARMS 19/779
 - CLASS 21(a)(iii) PLANT AND EQUIPMENT
 - CLASS 21(b) HARD STANDING FOR CLASS 22 OPEN STORAGE OF EMPTY CASKS

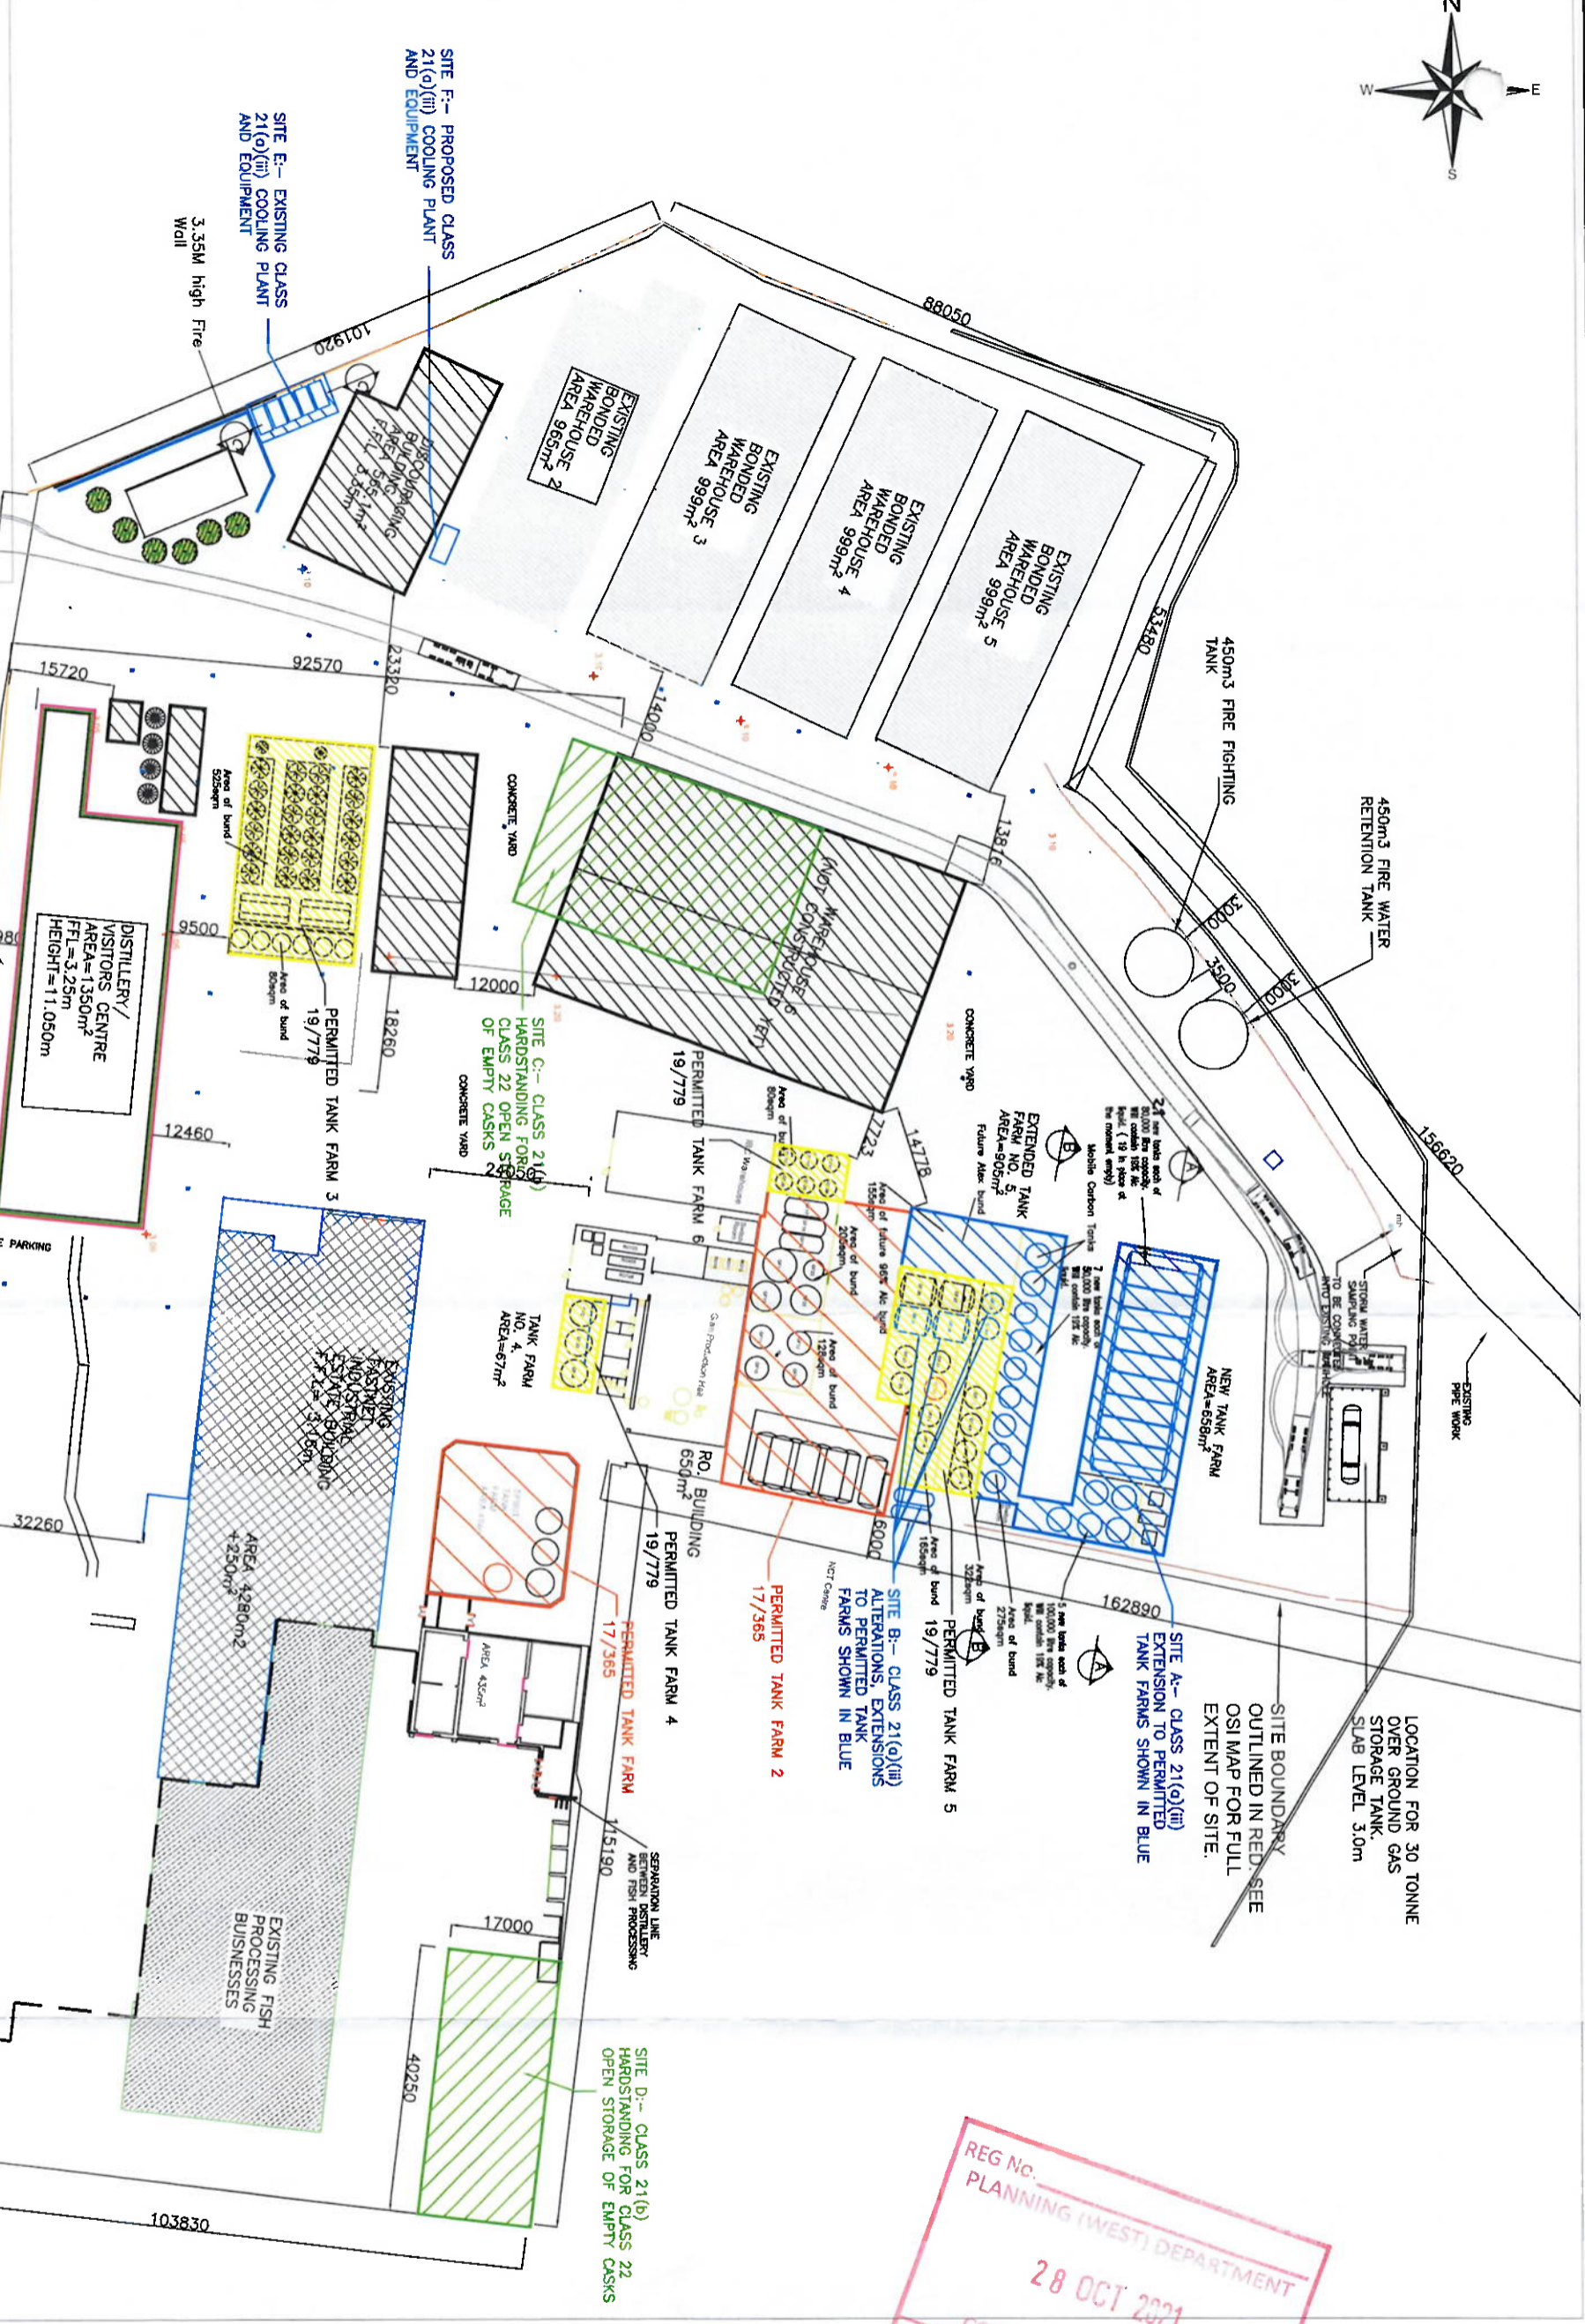

REG No. _____
 PLANNING (WEST) DEPARTMENT
 28 OCT 2021
 CORK COUNTY COUNCIL
 NORTON HOUSE SKIBBEREEN CO. CORK

client
 WEST CORK DISTILLERS

project
 FASTNET INDUSTRIAL ESTATE,
 MARSH ROAD, SKIBBEREEN, CORK.

drawing
 Site Plan Showing Tank
 Farms

job no.
 19/215

drawing no.
 30

date
 10/12/20

scale
 1:1000

drawn by
 BO'R




issue
 F

CONCEPT DESIGN


Consulting Engineers & Project Management
 16 North Main Street, Bandon, Co. Cork,
 Email: info@cdpm.ie

Phone: (023) 8854904
 Fax: (023) 8854907

29 new tanks each of 80,000 litre capacity. Will contain 19% Alc liquid. (19 tanks in place at the moment empty).

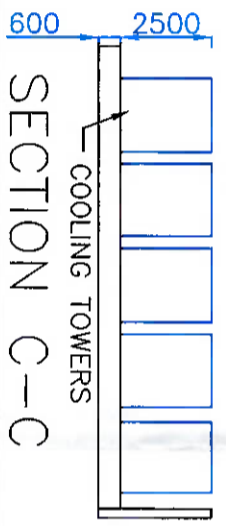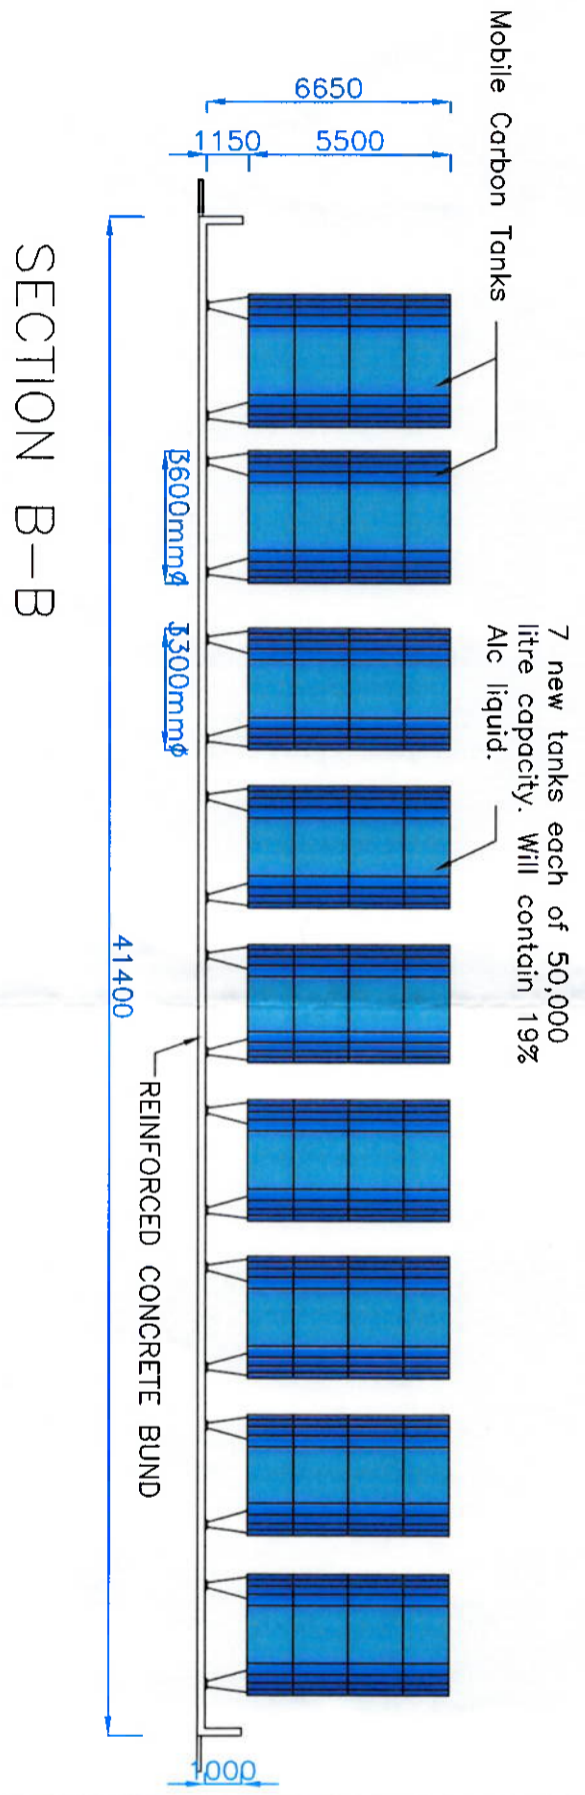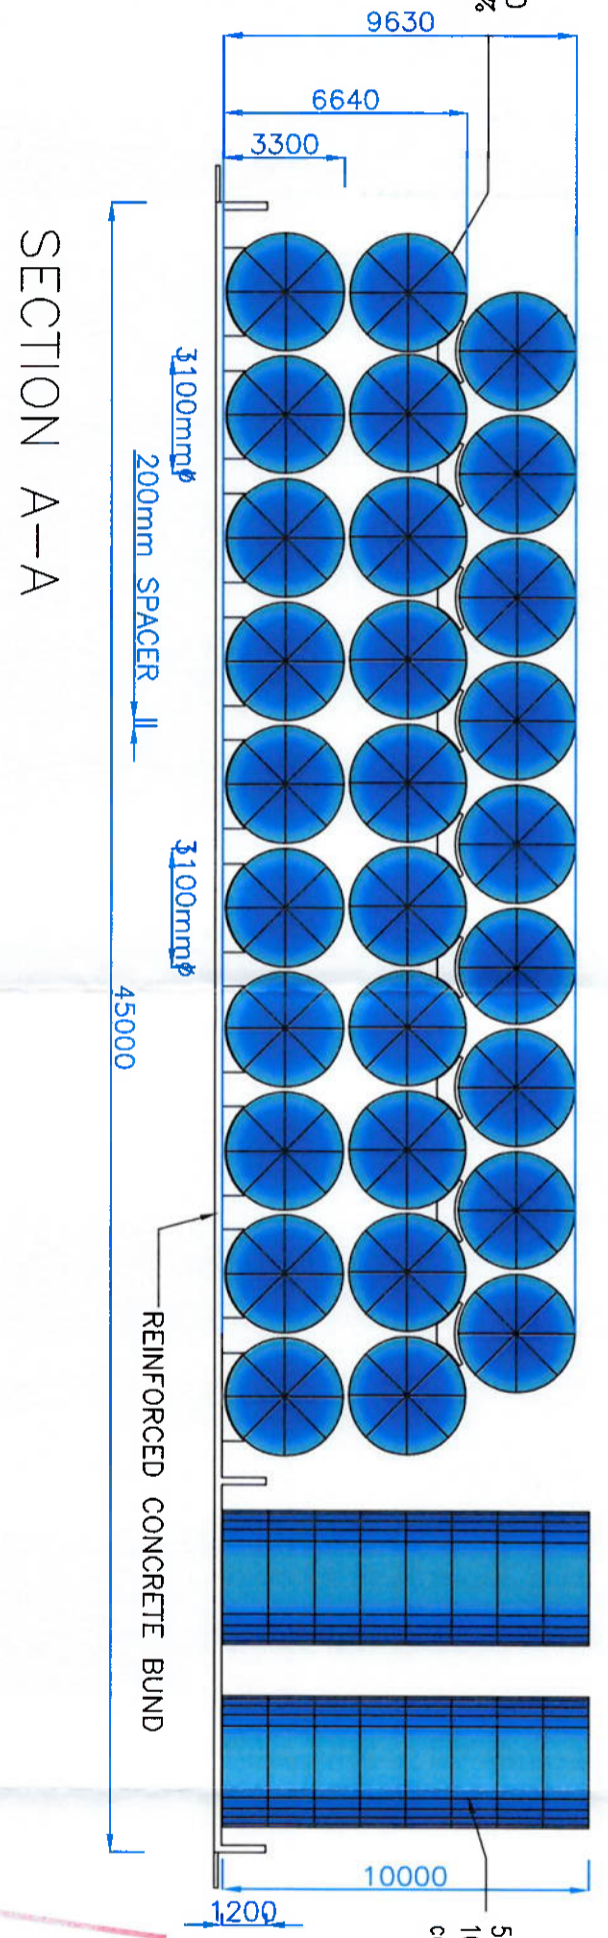

REG No. _____
 PLANNING (WEST) DEPARTMENT
 28 OCT 2021
 CORK COUNTY COUNCIL
 NORTON HOUSE, SKIBBEREEN, Co. CORK

client WEST CORK DISTILLERS	drawing Sections Through Tank Farm	job no. 19/215	date 14/10/21	drawn by BO'R	 Phone: (023) 8854904 Fax: (023) 8854907 Consulting Engineers & Project Management 16 North Main Street, Bandon, Co. Cork, Email: info@cdpm.ie
project FASTNET INDUSTRIAL ESTATE, MARSH ROAD, SKIBBEREEN, CORK.		drawing no. 31	scale 1:200	issue D	