


Copyright and ownership of this drawing is vested in RDK Architects, where any other owner is required to use the drawing for any other purpose is prohibited. All rights reserved by the use of copyright and by information copyright. No part of this drawing may be reproduced or transmitted in any form or by any means electronic or mechanical, including photocopying, recording, or by any information storage and retrieval system, without permission in writing from RDK Architects. RDK Architects' Quality Management Systems are independently certified to ISO 9001:2015.

AREA UNDER CONSIDERATION FOR THIS SECTION'S REQUEST

AREA:
GROSS FLOOR AREA OF EXISTING GROUND FLOOR = 14459m²

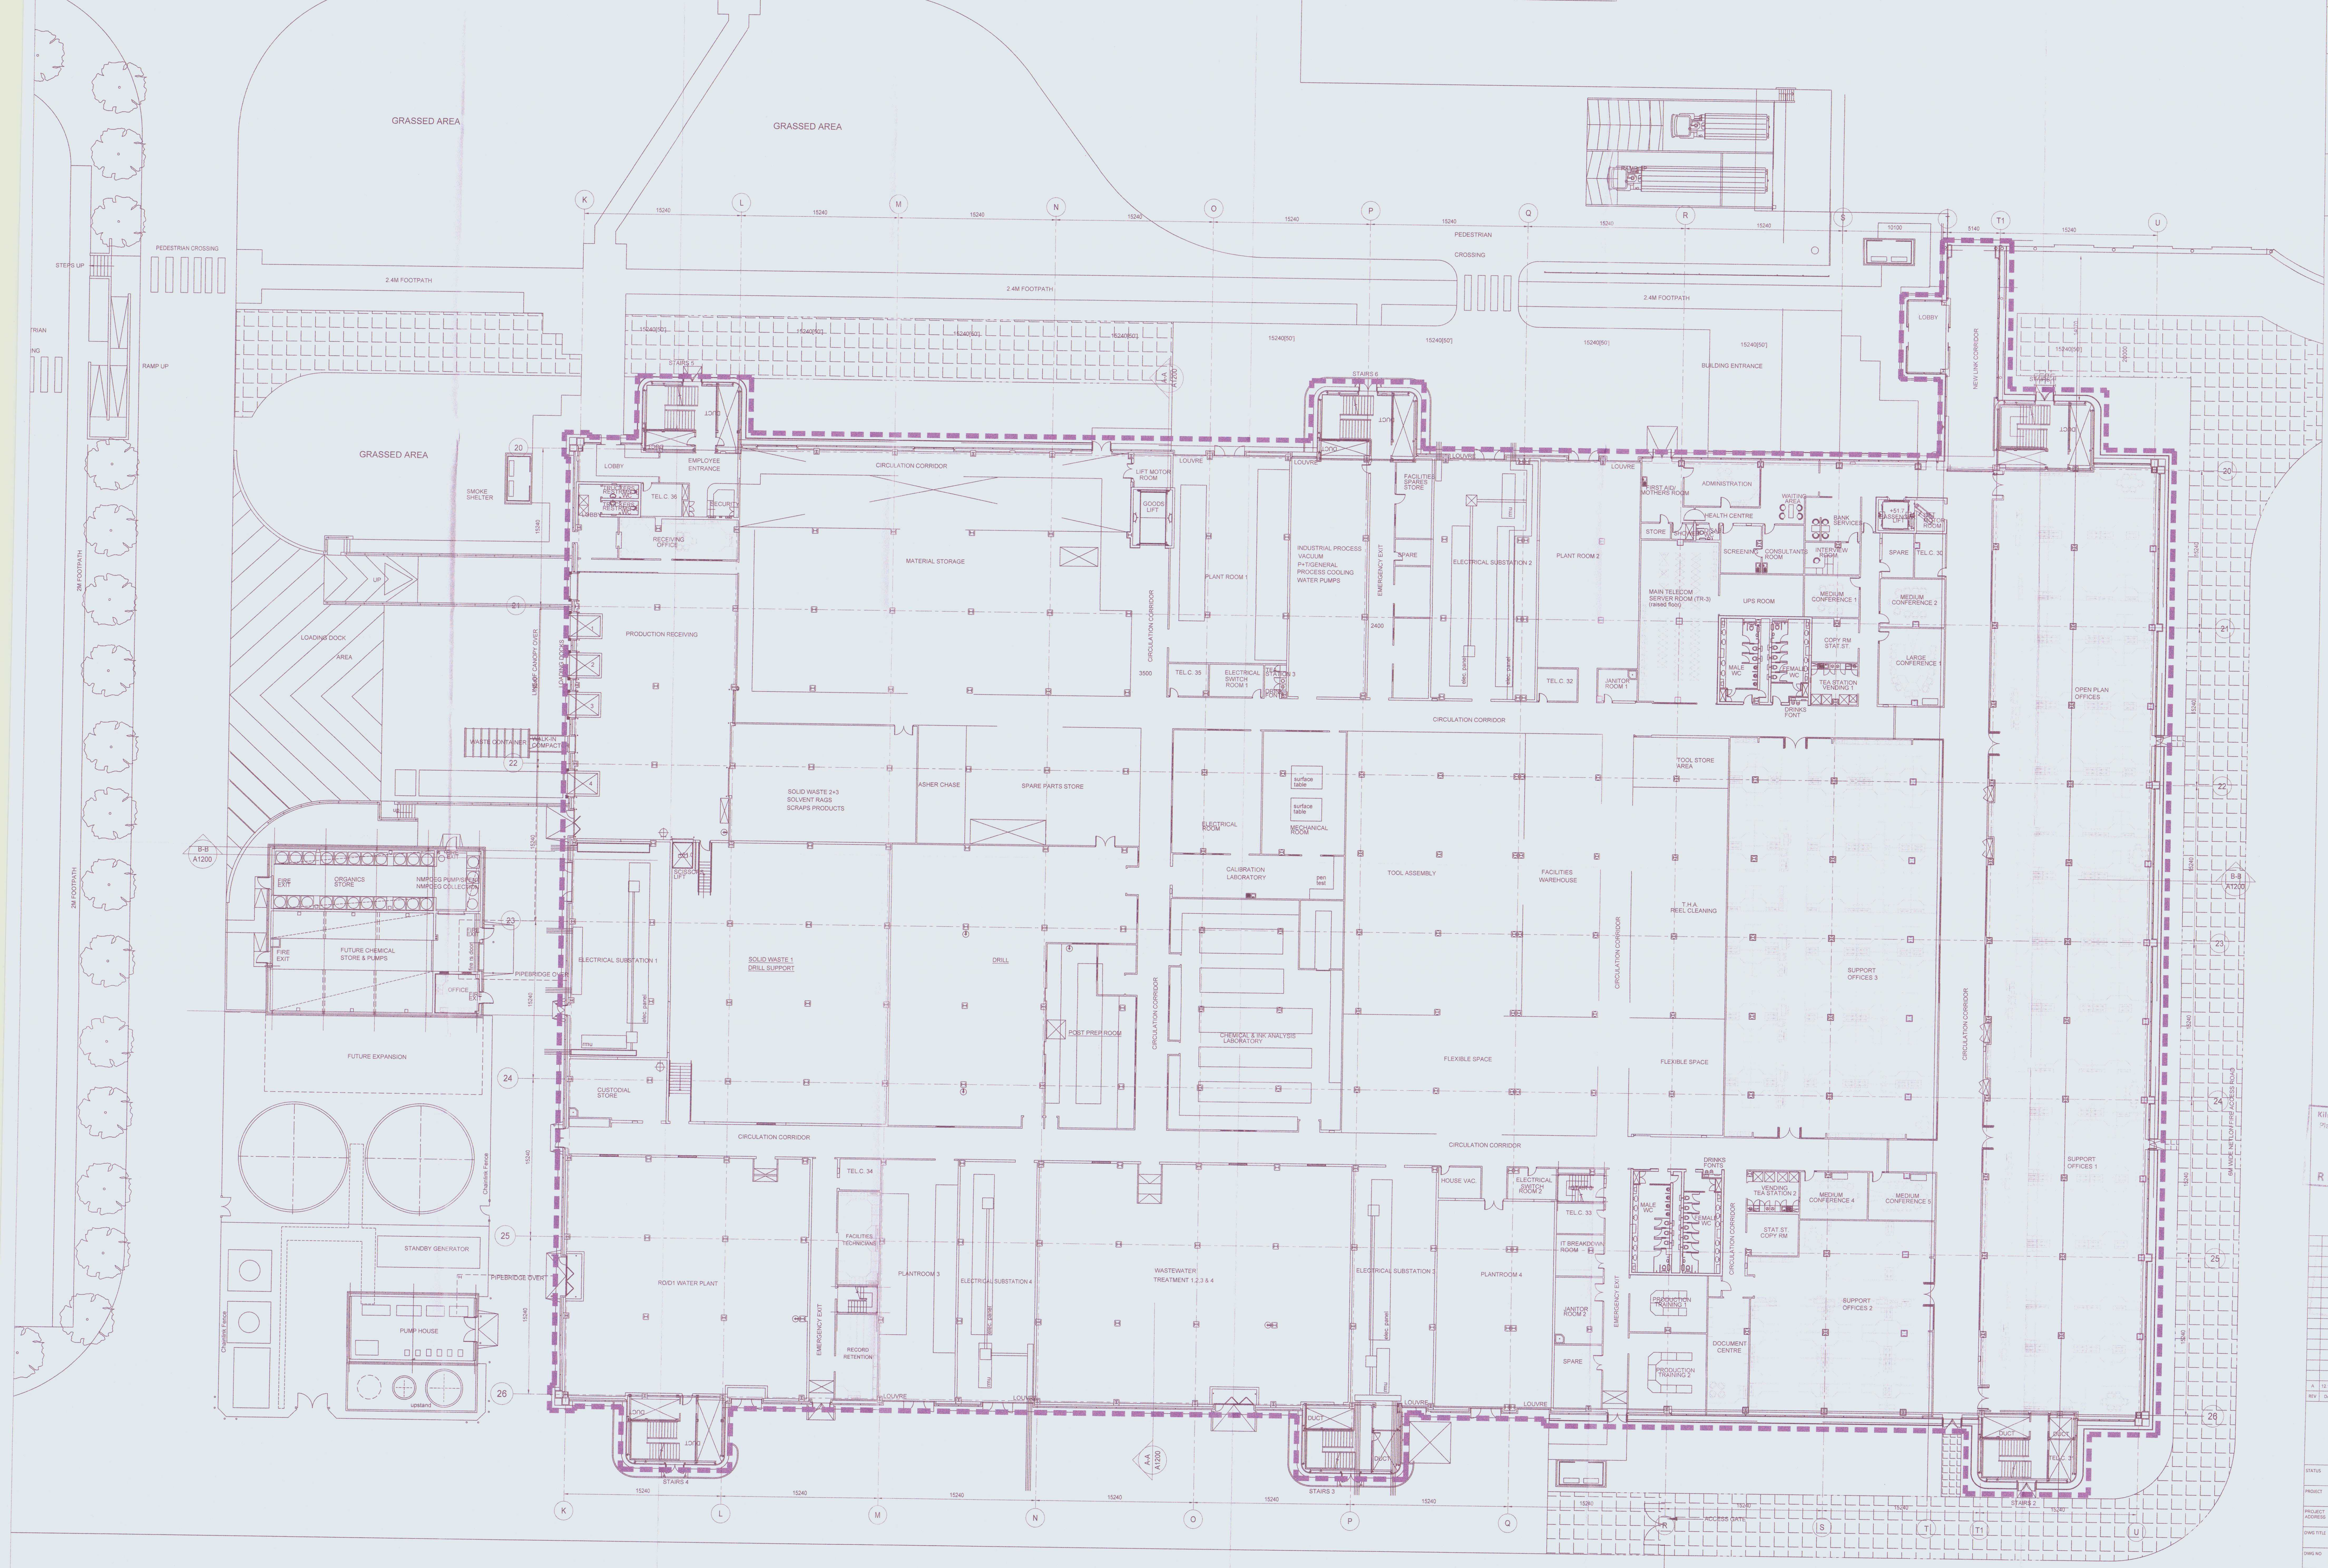

01
A1100
EXISTING GROUND FLOOR PLAN
SCALE: 1:200

Kildare County Council
Planning Department
23 NOV 2021
RECEIVED

A 10.11.21 AM
REV DATE CHK BY DESCRIPTION

STATUS
PROJECT FORMER HP SITE, LEIXLIP
PROJECT ADDRESS Barnhill Road, Parsonstown, Leixlip, Co. Kildare, Ireland
DWS TITLE Existing Ground Floor Plan

DWG NO A1100
REV A PROJECT NO 20247 SCALE 1:200
DATE NOV. 2021 DWN VL CHK KM

RKD
RDK Architects
300 Kildare Street, Dublin 1
01 454 4000
info@rkd.ie
www.rkd.ie