


Existing Front Elevation.

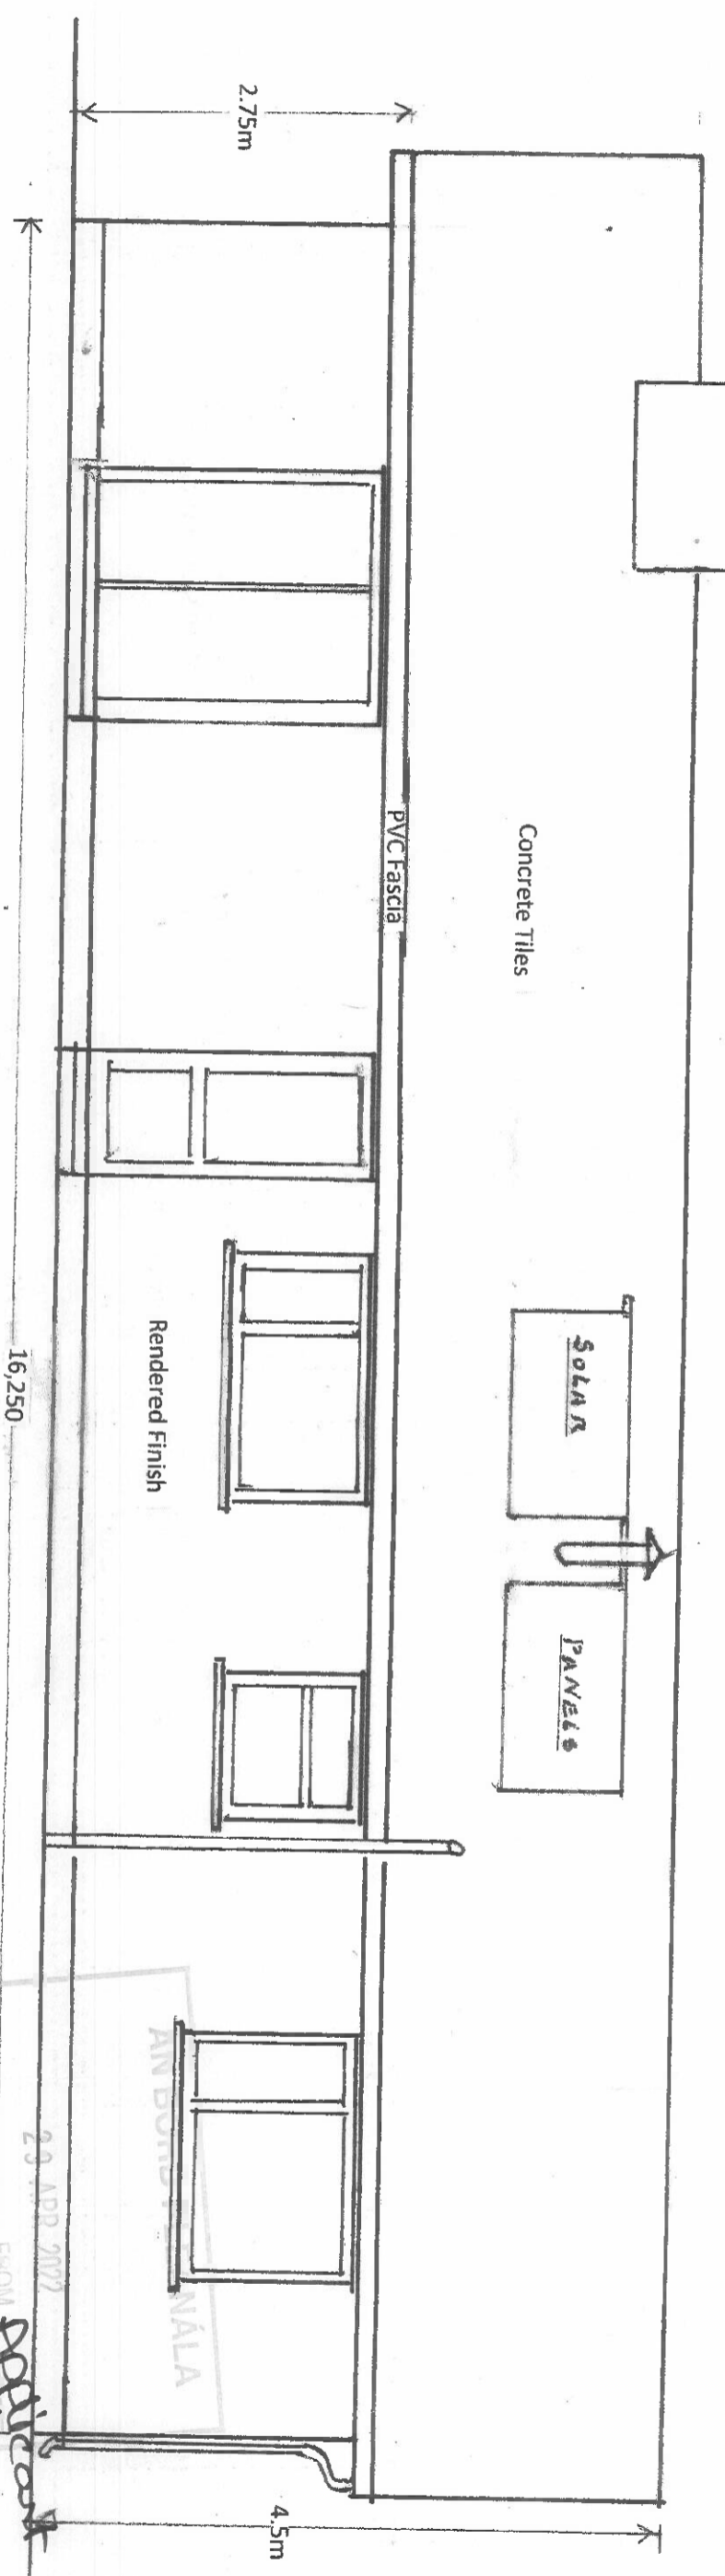







Existing Rear Elevation.

LTR DATED 23 APR 2022  
 LDG- APP/100/22  
 AN DOMESTIC NALA

Scale: 1 to 50

Drawn: Thomas Gibson B.E.  
 Chartered Engineer



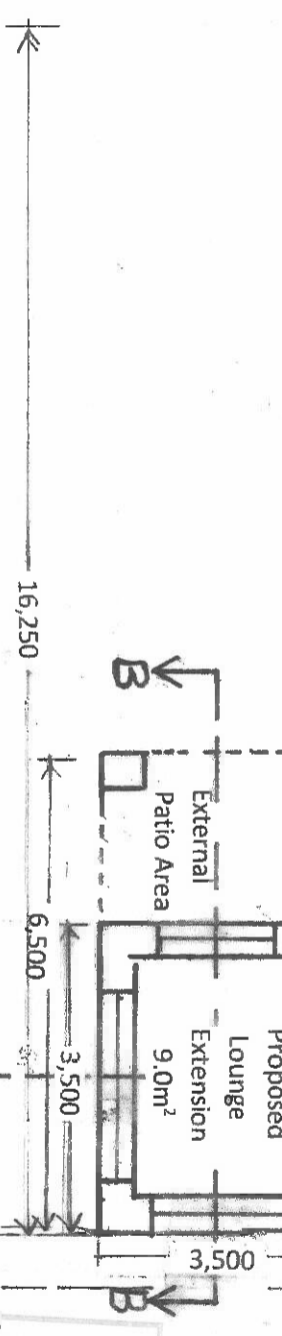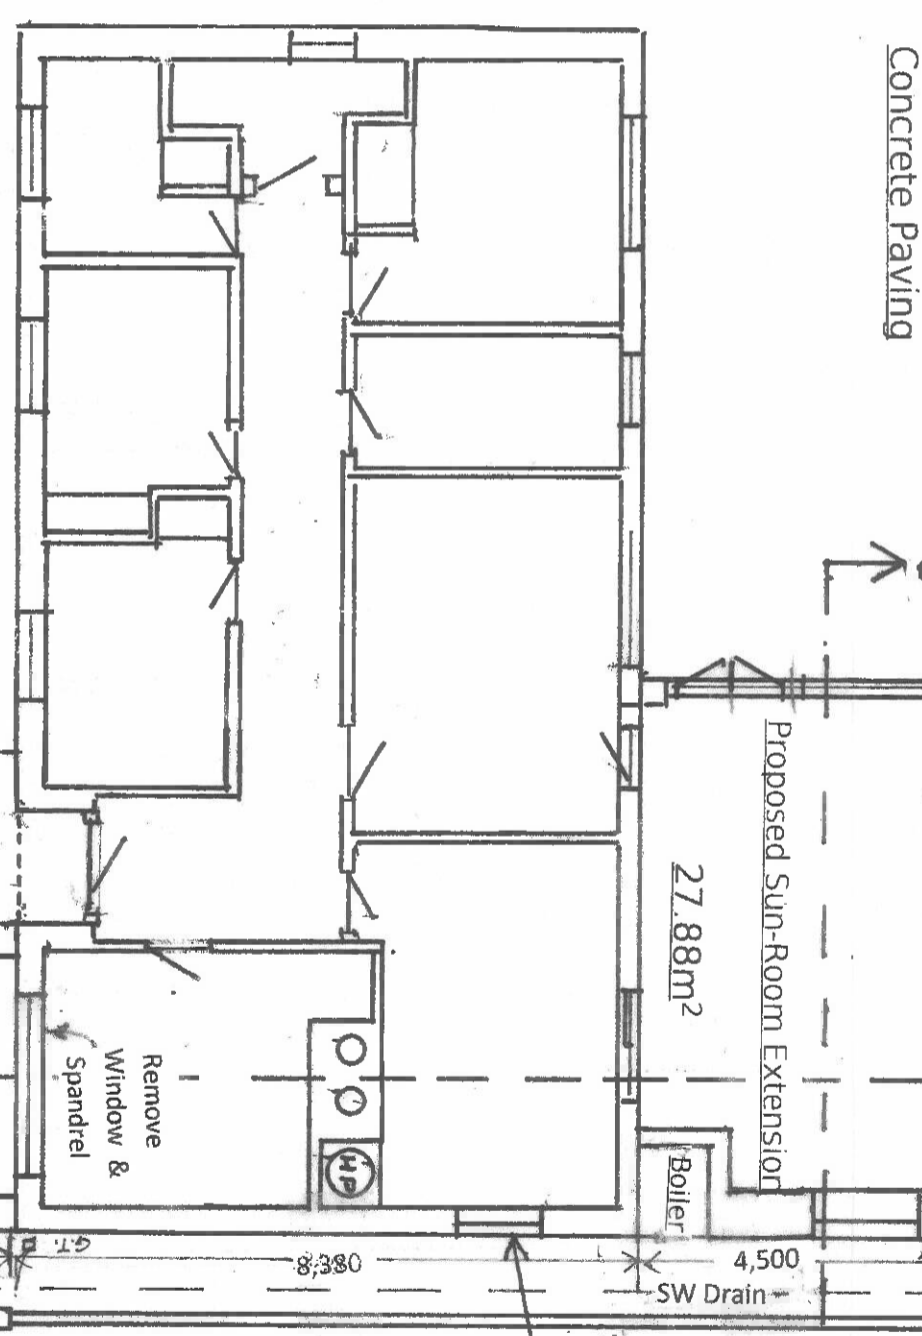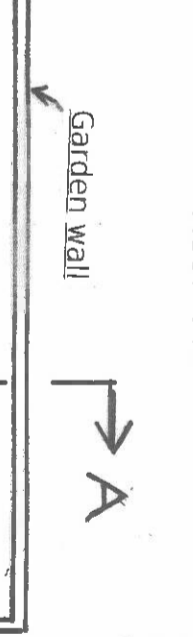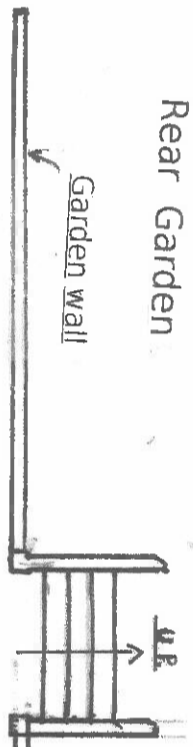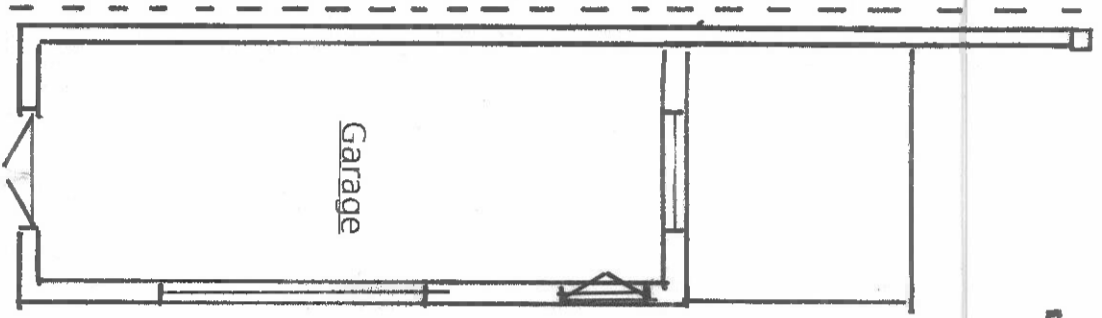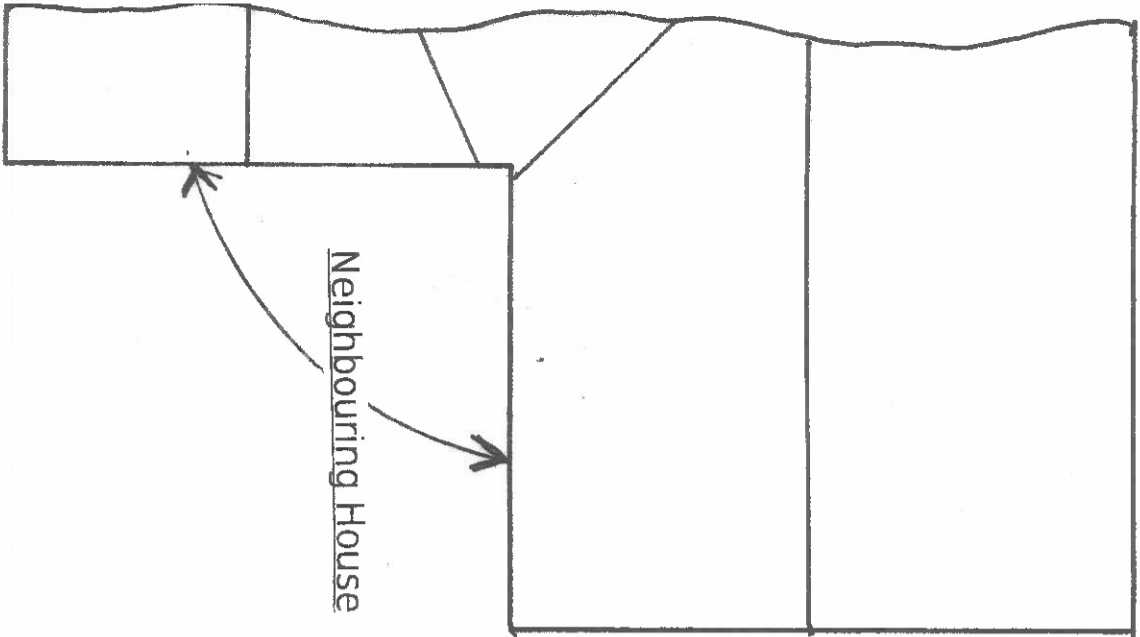

Tarmac Area

Grass Area

Grass Area  
Soakaway Area

Plan of House showing Proposed Extensions


AN BOHD PLEANÁLA

29 APR 2022


Applicant

3316132  
Scale: 1 to 100


Drawn: Thomas Gibson B.E.  
Chartered Engineer

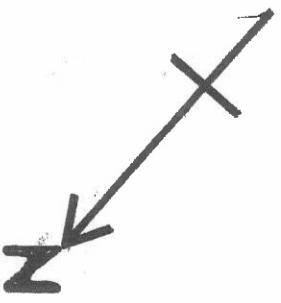



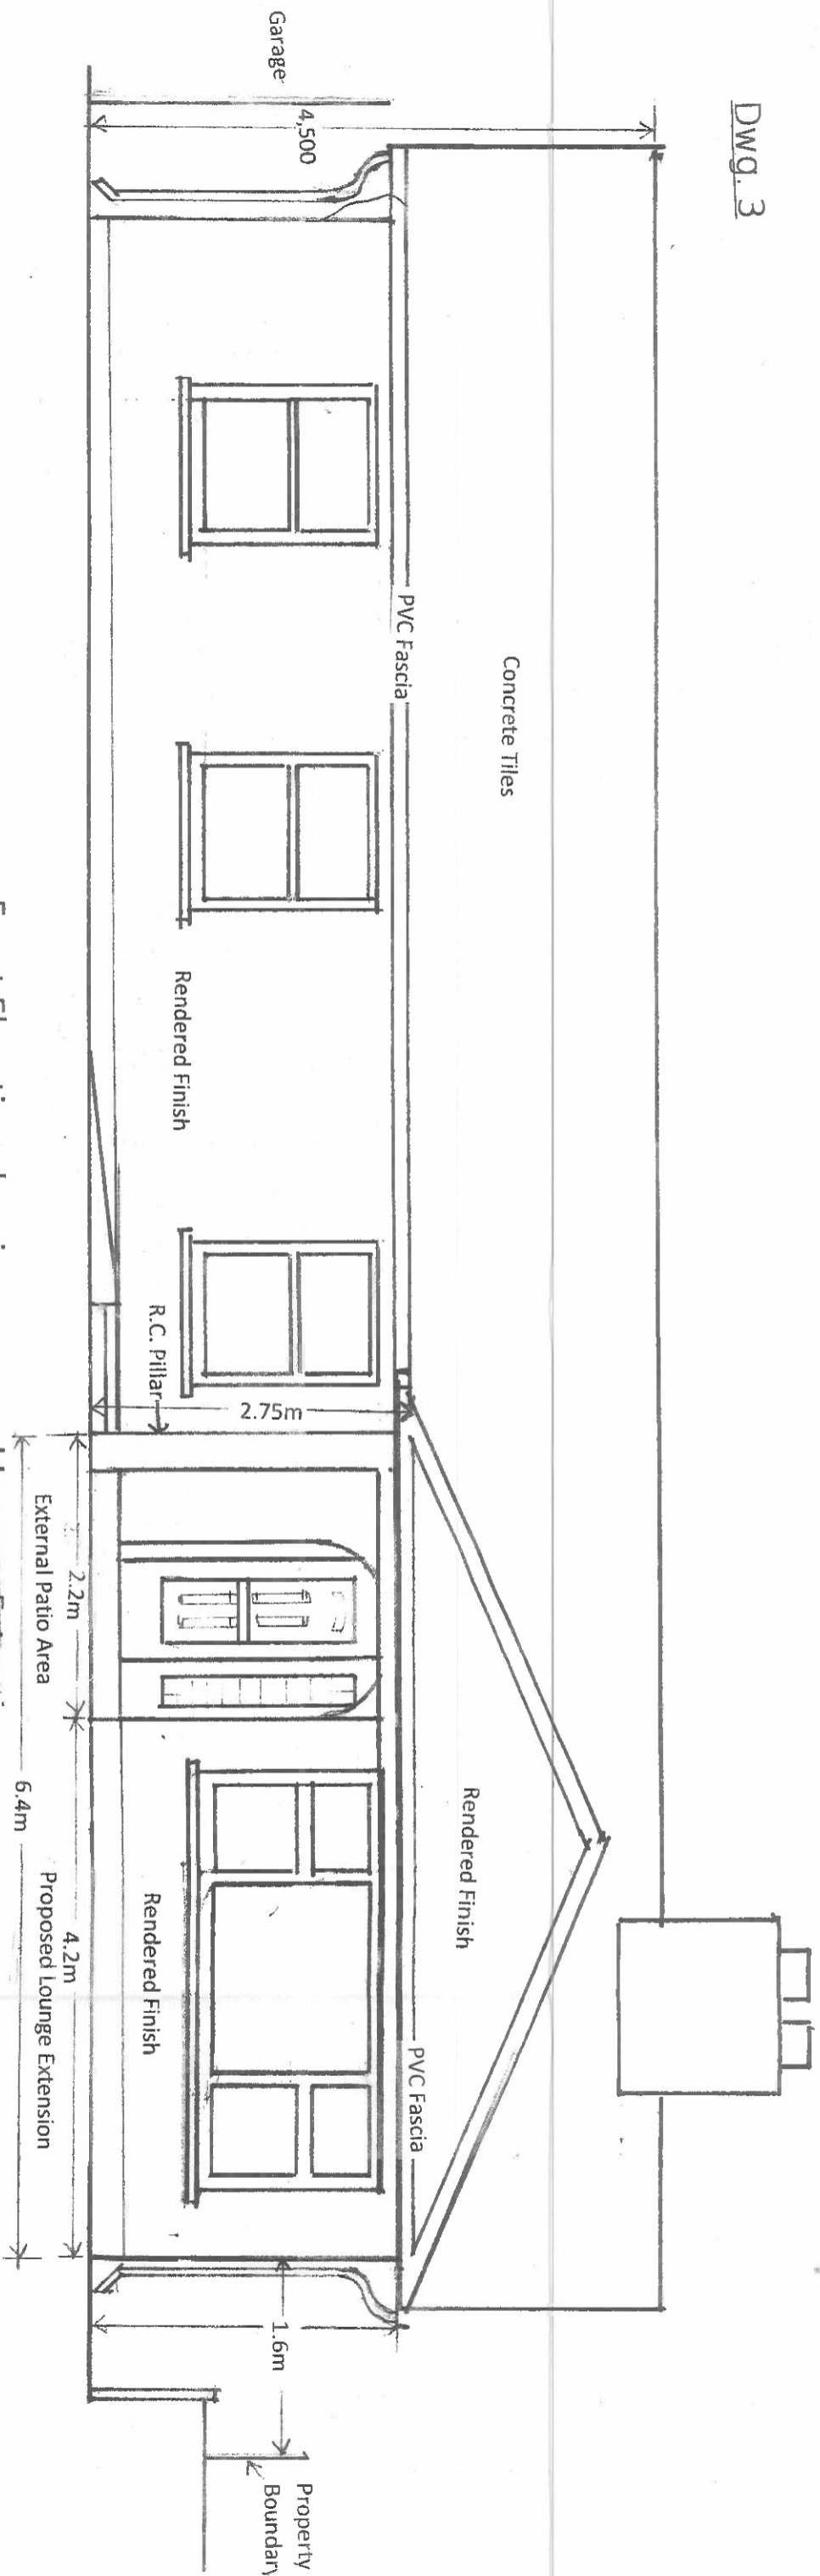

Front Elevation showing proposed Lounge Extension.

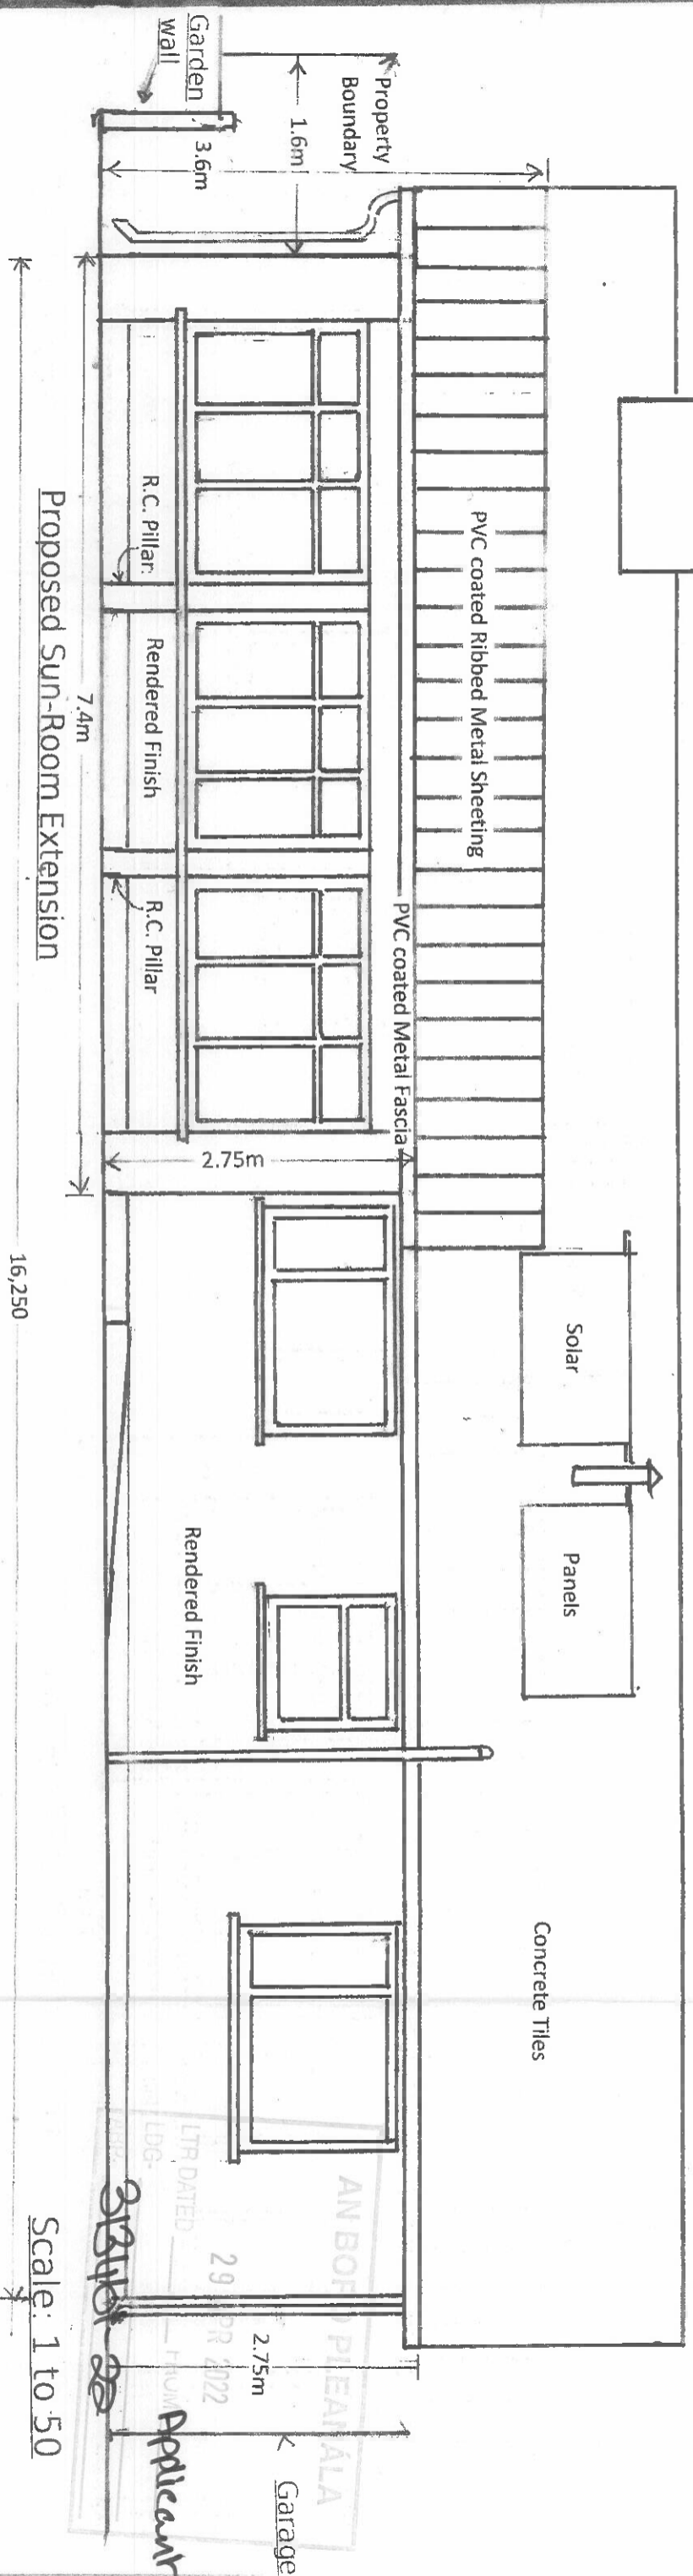

Rear Elevation showing proposed Sun-room Extension.

Scale: 1 to 50


Drawn: Thomas Gibson, B.E.  
Chartered Engineer.

ANBOF PLEAVALA


LTR DATED 29 APR 2022

Applicant



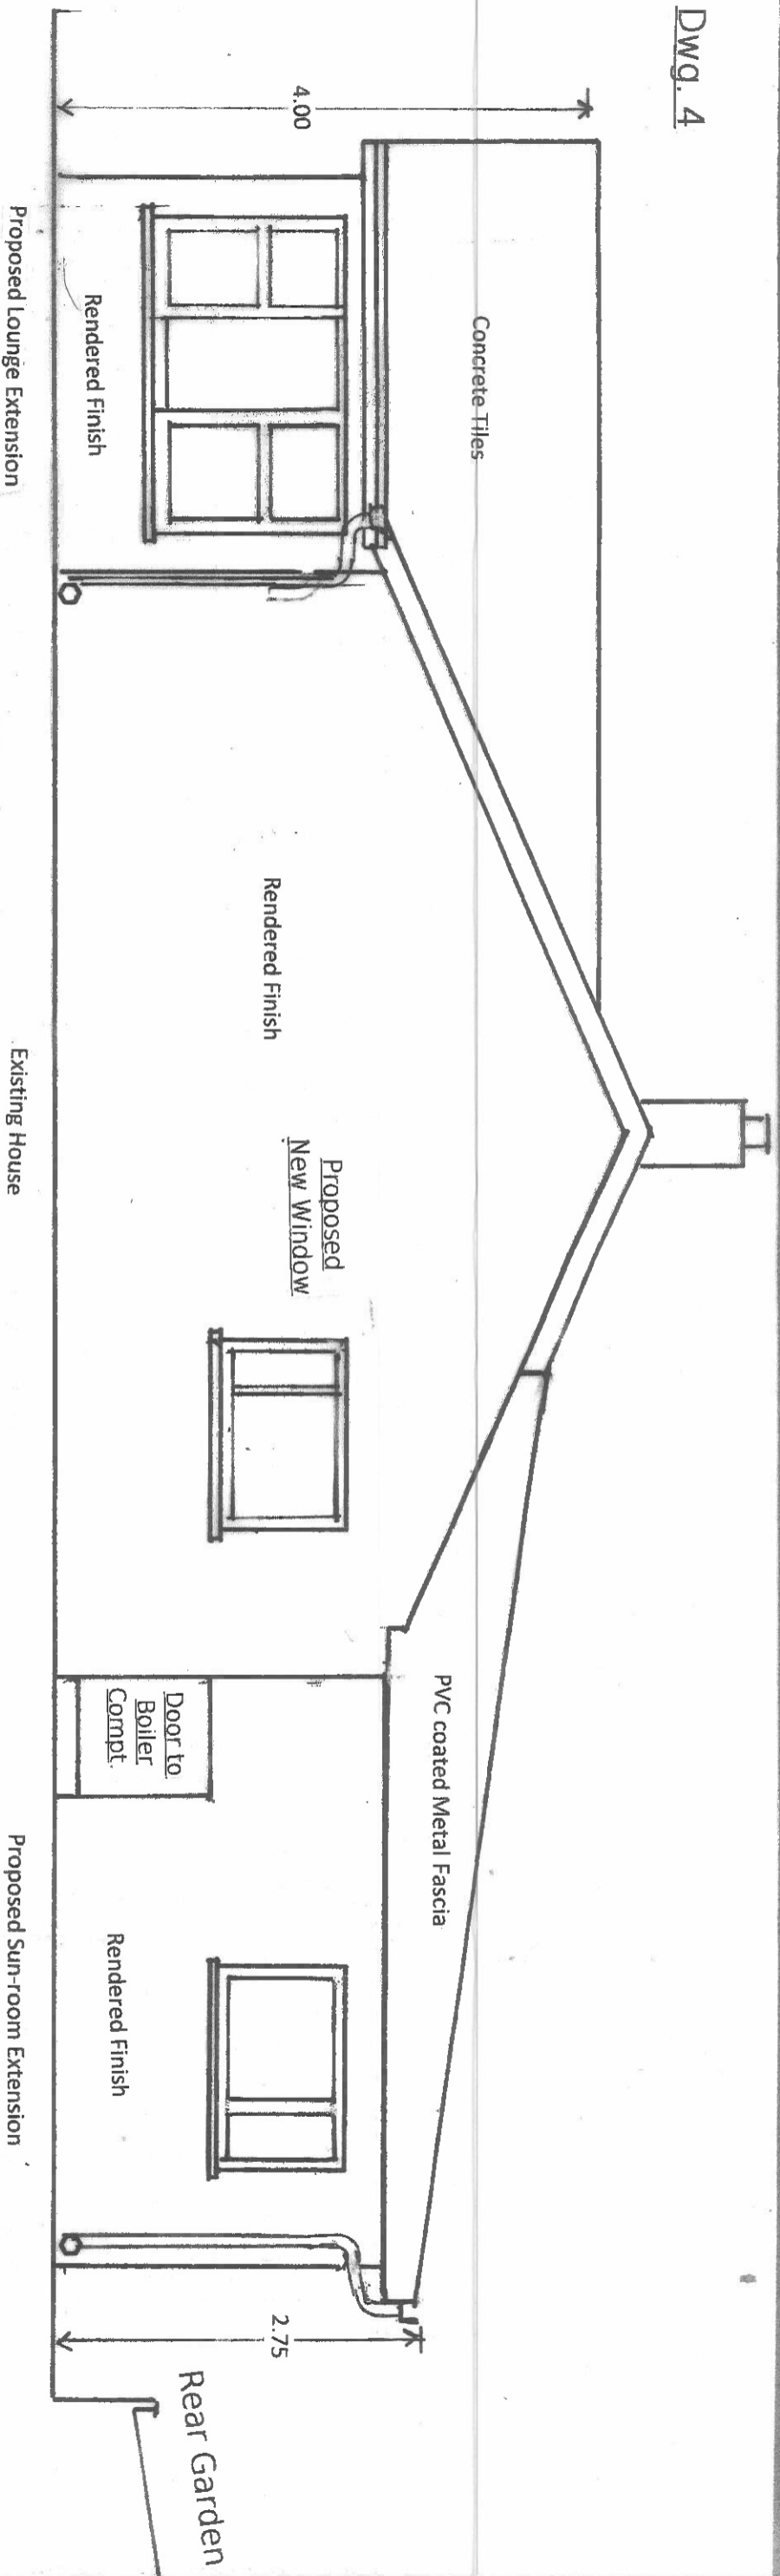

North-West Elevation showing proposed Extensions.

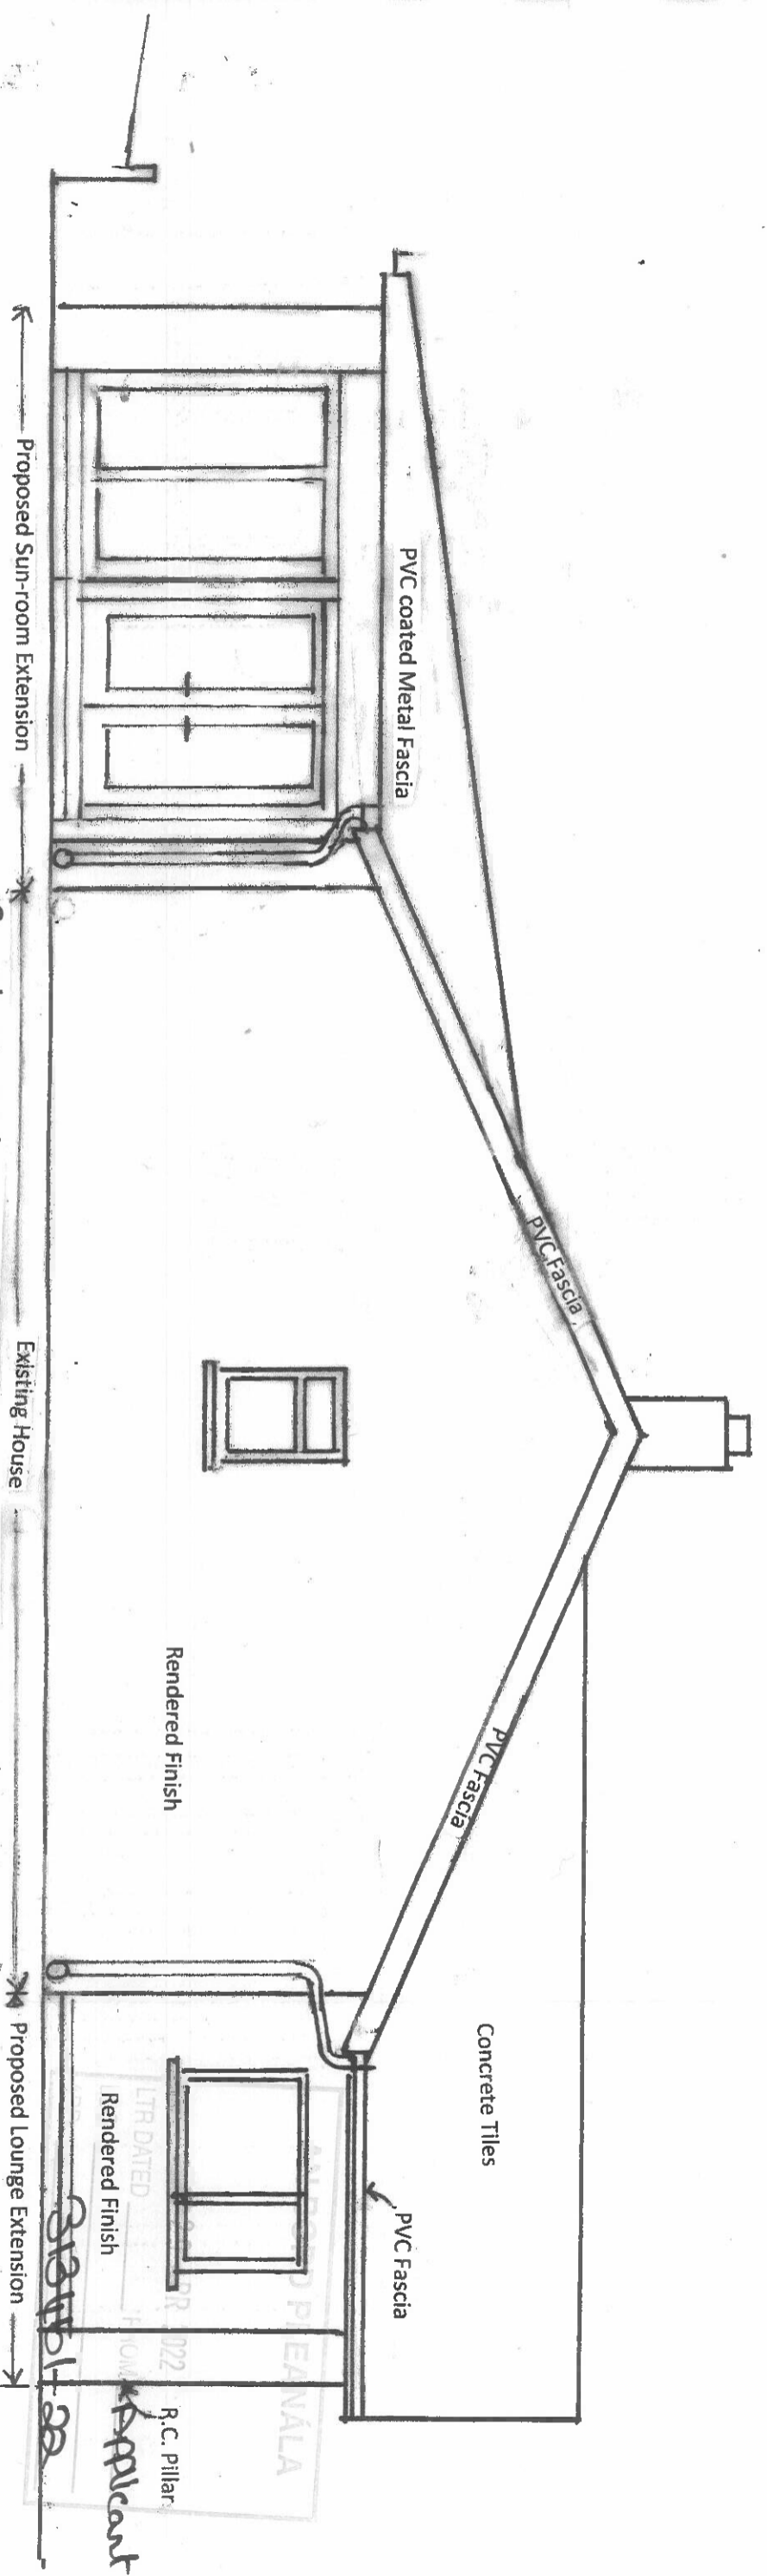

South-East Elevation showing proposed Extensions.


Scale: 1 to 50

Drawn: Thomas Gibson B.E.  
Chartered Engineer


LTR DATED  
 R.C. Pillar  
 Applicant






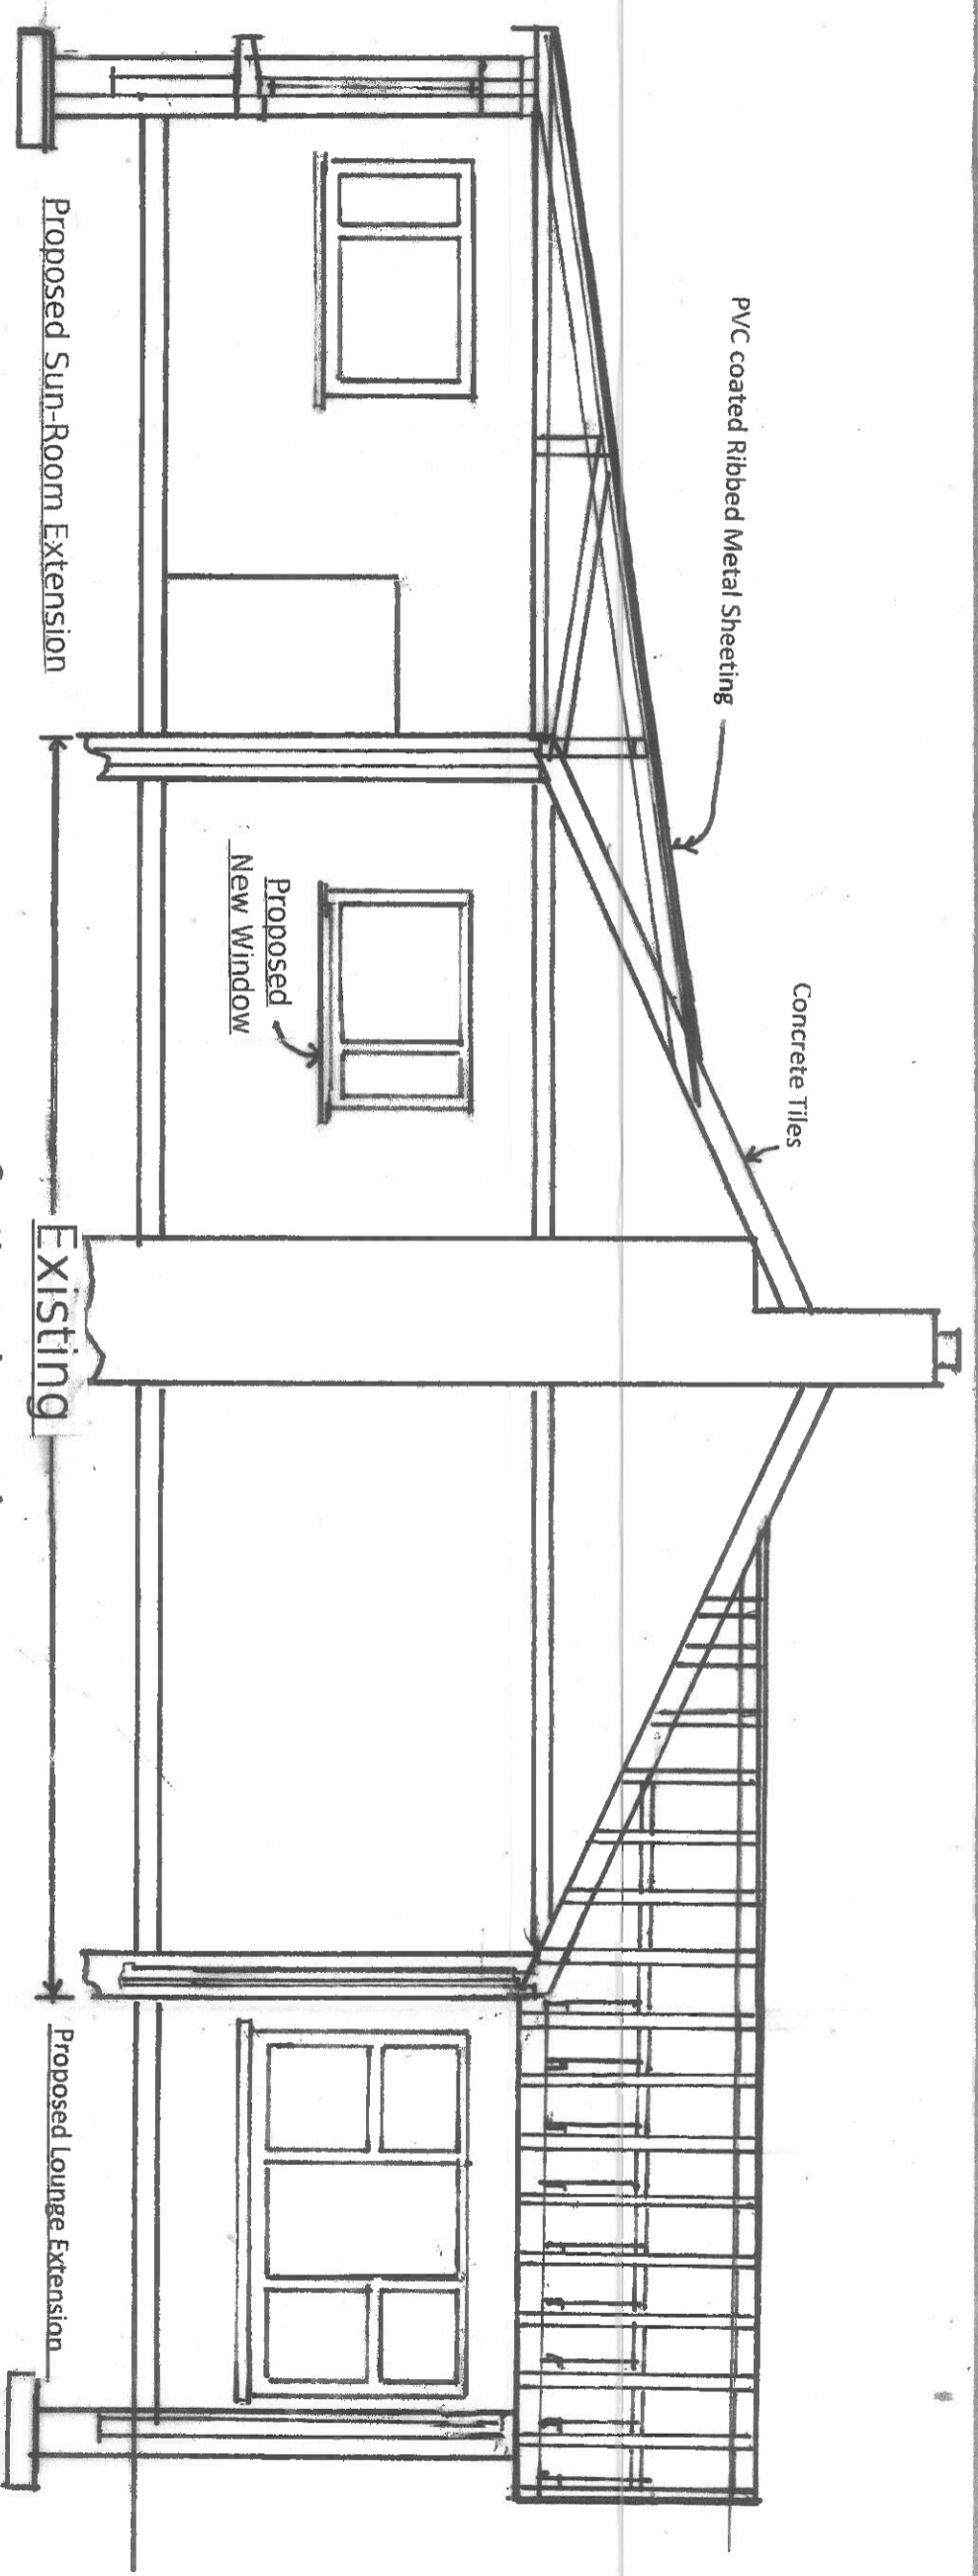

Section A-----A

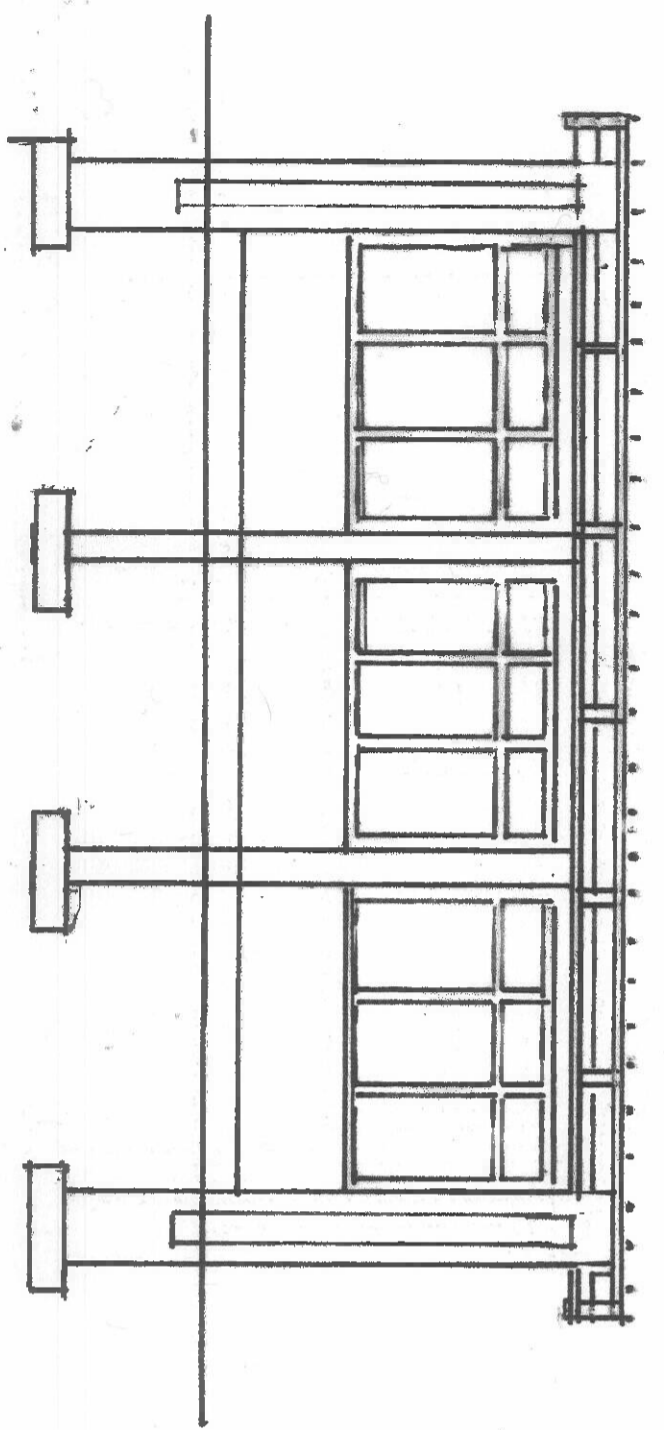

Section C-----C

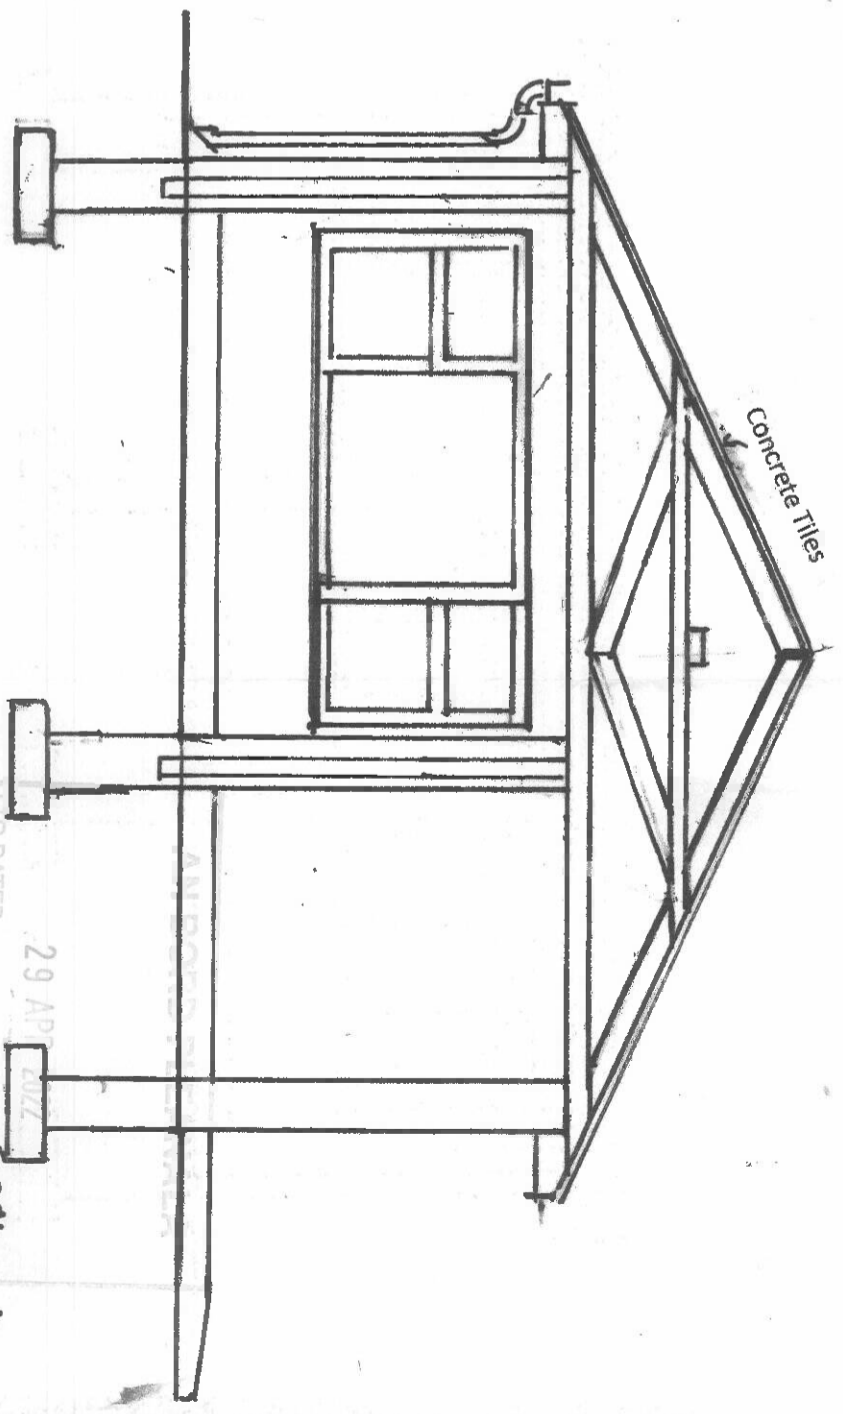

Section B-----B

LDG- 29 APR 2022  
 LTR DATED FROM Applicant  
 ABR. Scales 1:10, 1:20, 1:50, 1:200

Drawn: Thomas Gibson, B.E.  
 Chartered Engineer.

