



**LEGEND:**  
 Site Boundary —

Description:  
 Historic 6" Latest Edition  
 Publisher / Source:  
 Ordnance Survey Ireland (OSI)  
 Data Source / Reference:  
 DN018

Revision Date =  
 Survey Date = 31-Dec-1944  
 Levelled Date = 31-Dec-1933  
 DN019

Revision Date =  
 Survey Date = 31-Dec-1937  
 Levelled Date = 31-Dec-1931  
 DN022

Revision Date =  
 Survey Date = 31-Dec-1937  
 Levelled Date = 31-Dec-1940  
 DN023

Revision Date =  
 Survey Date = 31-Dec-1939  
 Levelled Date = 31-Dec-1940  
 DN024

Revision Date =  
 Survey Date = 31-Dec-1940  
 Levelled Date = 31-Dec-1940  
 DN025

Revision Date =  
 Survey Date = 31-Dec-1940  
 Levelled Date = 31-Dec-1940  
 DN026

Revision Date =  
 Survey Date = 31-Dec-1940  
 Levelled Date = 31-Dec-1940  
 DN027

Revision Date =  
 Survey Date = 31-Dec-1940  
 Levelled Date = 31-Dec-1940  
 DN028

Revision Date =  
 Survey Date = 31-Dec-1940  
 Levelled Date = 31-Dec-1940  
 DN029

Revision Date =  
 Survey Date = 31-Dec-1940  
 Levelled Date = 31-Dec-1940  
 DN030

Revision Date =  
 Survey Date = 31-Dec-1940  
 Levelled Date = 31-Dec-1940  
 DN031

Revision Date =  
 Survey Date = 31-Dec-1940  
 Levelled Date = 31-Dec-1940  
 DN032

Revision Date =  
 Survey Date = 31-Dec-1940  
 Levelled Date = 31-Dec-1940  
 DN033

Revision Date =  
 Survey Date = 31-Dec-1940  
 Levelled Date = 31-Dec-1940  
 DN034

Revision Date =  
 Survey Date = 31-Dec-1940  
 Levelled Date = 31-Dec-1940  
 DN035

Revision Date =  
 Survey Date = 31-Dec-1940  
 Levelled Date = 31-Dec-1940  
 DN036

Ordnance Survey Ireland Licence No:  
 CVAL50188676

Project No.: CON22078  
 Date: 31/03/22  
 Drawn By: ND  
 Checked By: DC

Scale: 1:10,560  
 Purpose: SECTION 5 APPLICATION

Sheet Size: A3  
 Drawing No.: 1  
 Sheet No.: 1

Title: SITE LOCATION MAP - RECORD PLACE MAP


CLIENT: CIRCLE K IRELAND ENERGY LIMITED  
 PROJECT: CIRCLE K SECTION 5 GRAFTON STREET

COAKLEY ONEILL  
 town planning

ANBORD PLEANÁLA

313936-22

JUN 2022

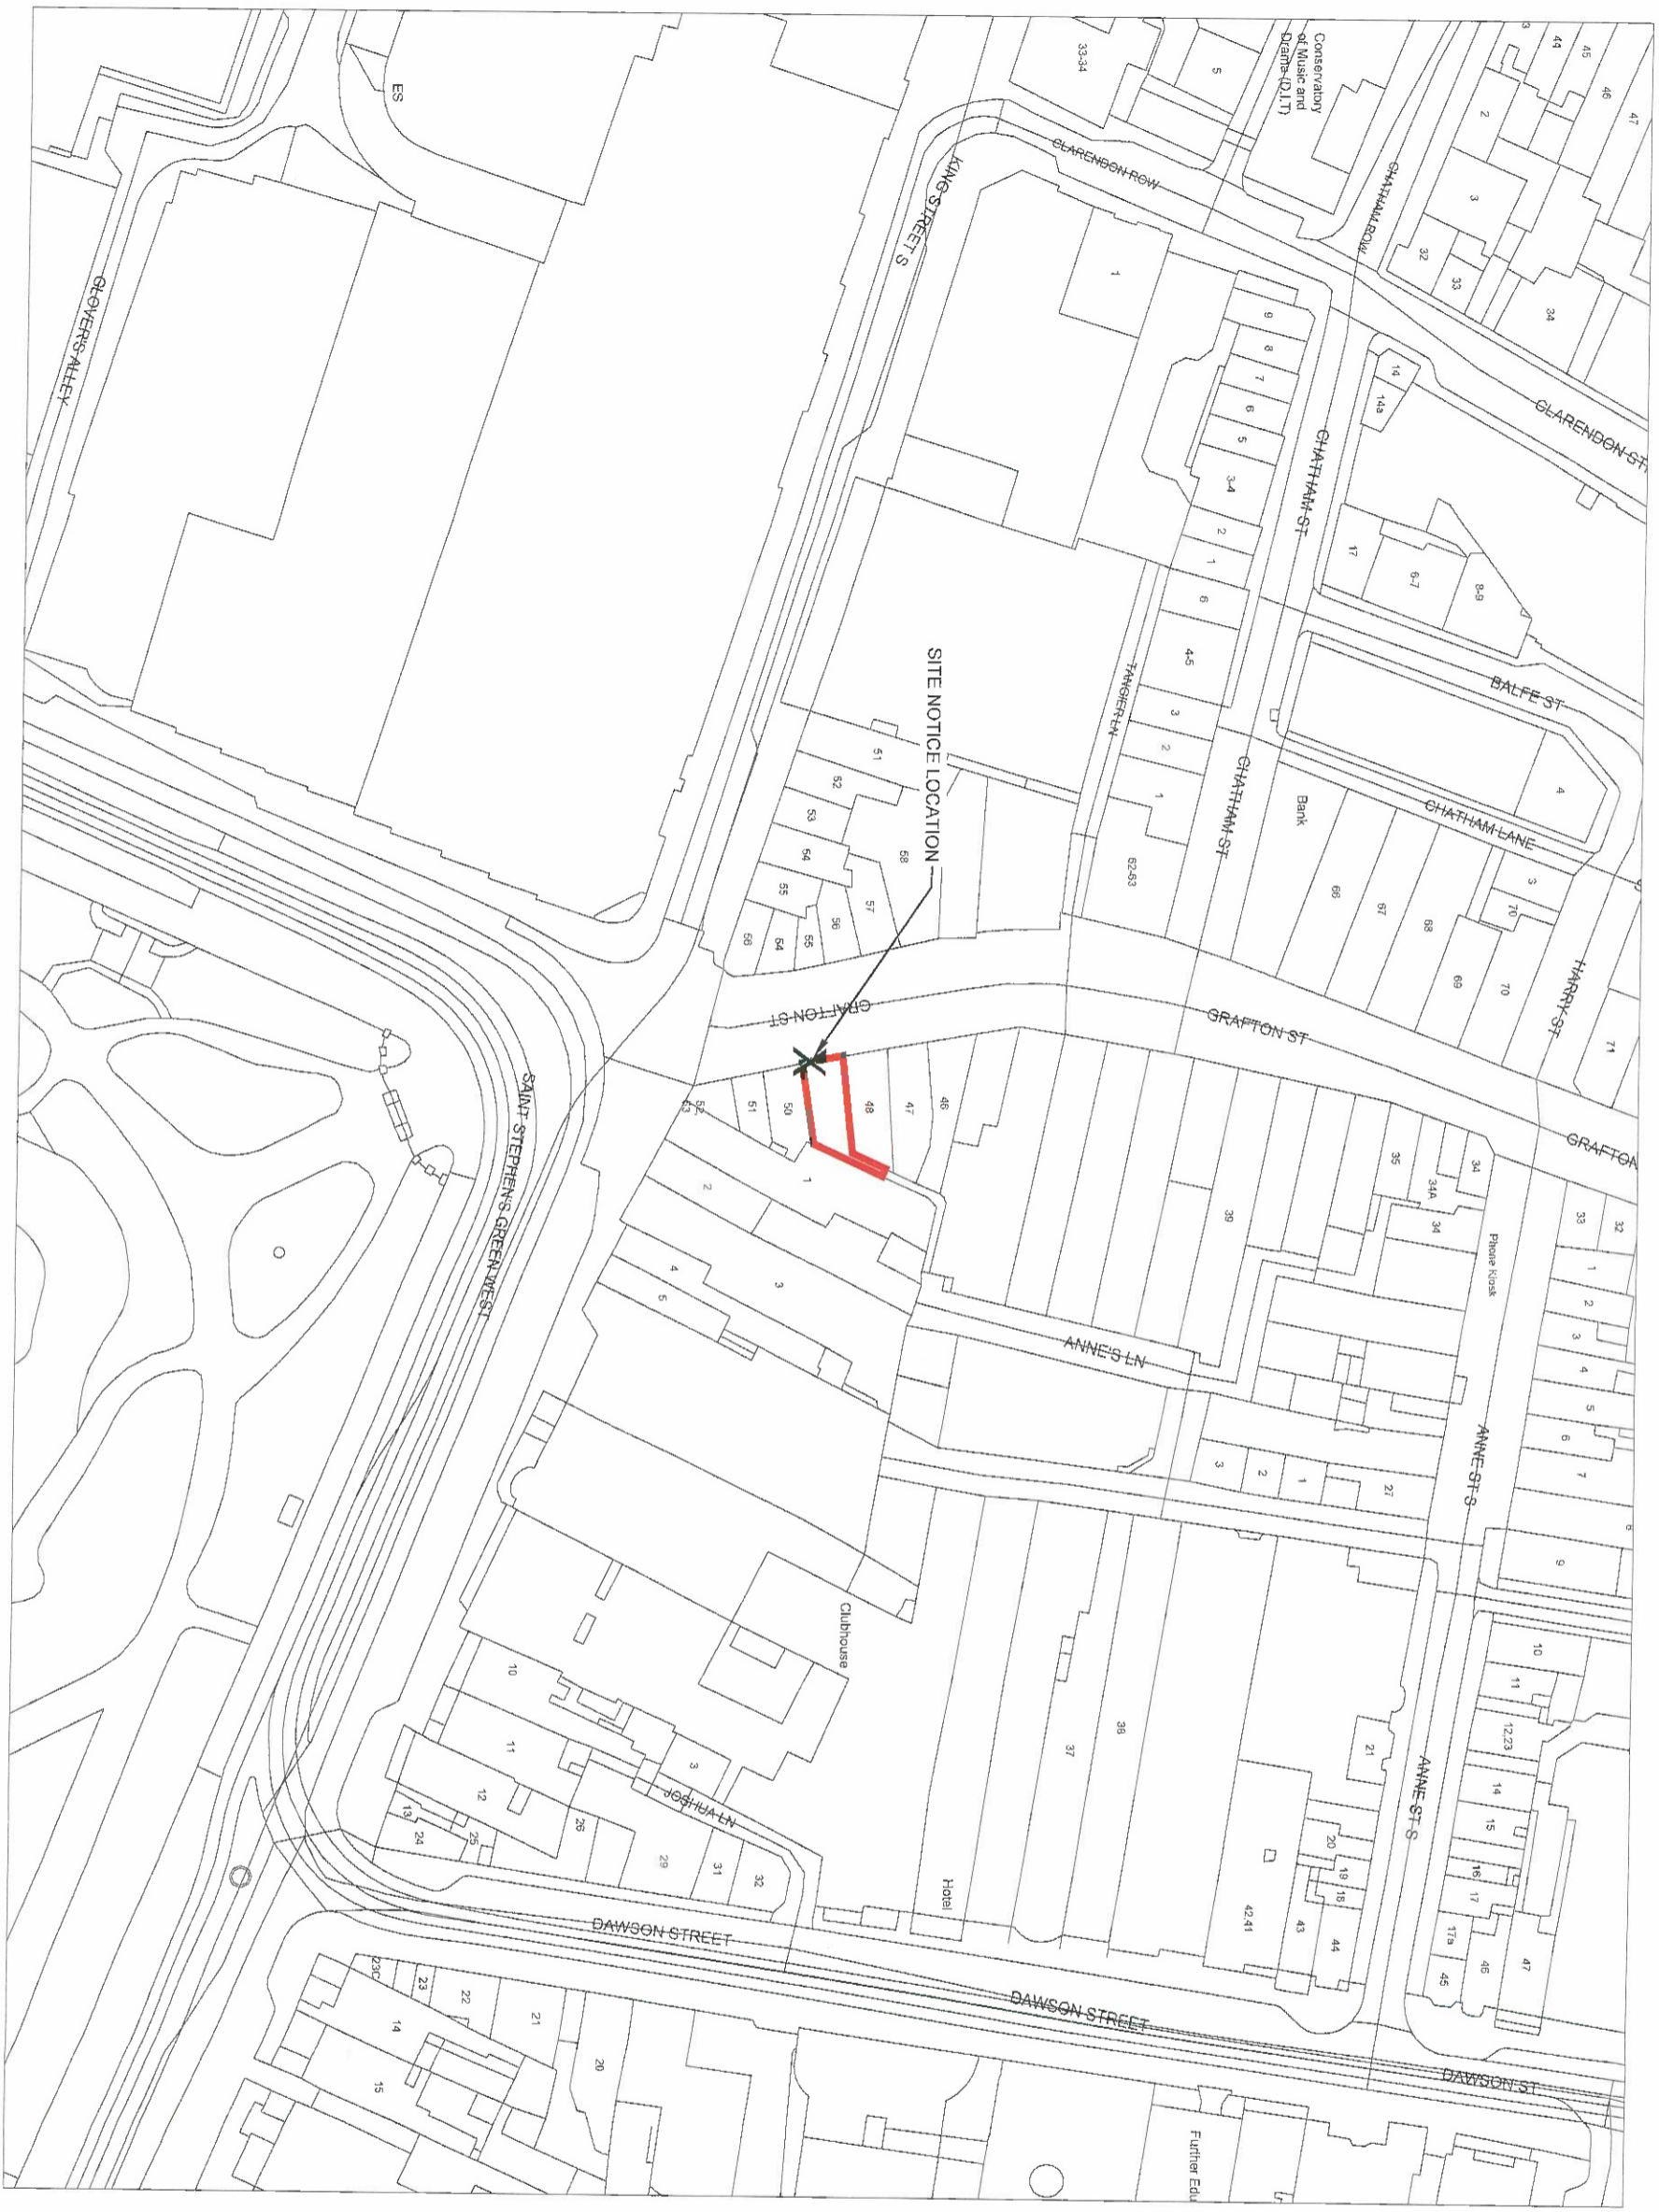

**LEGEND:**  
 Site Boundary

Description:  
 Digital Landscape Model (DLM)  
 Publisher / Source:  
 Ordnance Survey Ireland (OSI)  
 Data Source / Reference:  
 PRIME2

File Format:  
 Autodesk AutoCAD (DWG\_R2013)  
 File Name:  
 V\_50259209\_1.dwg  
 Clip Extent / Area of Interest (AOI):  
 LIX.LLY = 715672.4911, 73510.3413  
 LRX.LLY = 715004.4911, 73510.3413  
 UTM Zone = 29Q  
 UTM X = 715672.4911, 73510.3413  
 UTM Y = 715004.4911, 73510.3413

**AMERICAN LEANÁLA**  
 Projection = IRENET95 Irish Transverse Mercator  
 Centre Point Coordinates:  
 X,Y = 715838.4911, 733633.3413  
 Reference Index:  
 Map Series / Map Sheets  
 1:1,000 | 3263-15  
 1:1,000 | 3264-11

**29 JUN 2022**  
 Data Expiration Date:  
 2022  
 Source Data Release:  
 DCMS Release M1.150.113  
 Product Version:  
 Version = 1.4  
 License / Copyright:  
 Ordnance Survey Ireland Terms of Use apply.  
 Please visit [www.osi.ie/about/terms-conditions](http://www.osi.ie/about/terms-conditions).  
 Ordnance Survey Ireland, 2022  
 Compiled and published by Ordnance Survey Ireland, Phoenix Park, Dublin 8, Ireland.  
 Unauthorised reproduction infringes Ordnance Survey Ireland and Government of Ireland copyright.

All rights reserved. No part of this publication may be copied, reproduced or transmitted in any form or by any means without the prior written permission of the copyright owners.  
 The representation on this map of a road, track or footpath is not evidence of the existence of a right of way.  
 Ordnance Survey maps never show legal property boundaries, nor do they show ownership or physical features.

**Ordnance Survey Ireland Licence No.:**  
 CYAL50188676

**Project No.:** CON22076  
**Date:** 31/03/22  
**Drawn By:** ND  
**Checked By:** DC

**Scale:** 1:1,000  
**Purpose:** SECTION 5 APPLICATION

**Sheet Size:** A3  
**Drawing No.:** 2  
**Sheet No.:** 1

**Title:** SITE LOCATION MAP - URBAN MAP


**CLIENT:** CIRCLE K IRELAND  
 ENERGY LIMITED  
**PROJECT:** CIRCLE K SECTION 5  
 GRAFTON STREET




NOTES:  
 THIS DRAWING IN WHOLE OR IN PART SHALL NOT BE COPIED WITHOUT THE PRIOR PERMISSION OF MCARDLE DOYLE LTD.  
 ALL WORKS TO COMPLY WITH THE CURRENT BUILDING REGULATIONS.  
 DO NOT SCALE.  
 ORDNANCE SURVEY IRELAND LICENCE No. AR 0105721  
 © ORDNANCE SURVEY IRELAND / GOVERNMENT OF IRELAND

LEGEND

**AN BORD PLEANÁLA**  
 29 JUN 2022  
 LTR DATED \_\_\_\_\_ FHUM \_\_\_\_\_  
 LDG- \_\_\_\_\_  
 ABP- 31 3A 36 - 22

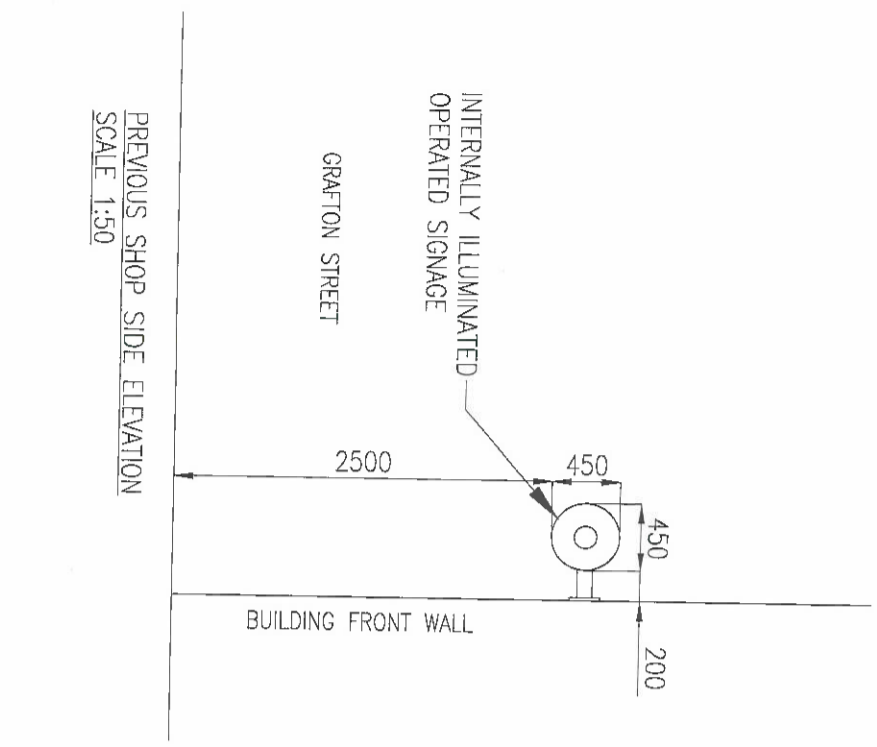

PREVIOUS SHOP SIDE ELEVATION  
 SCALE 1:50

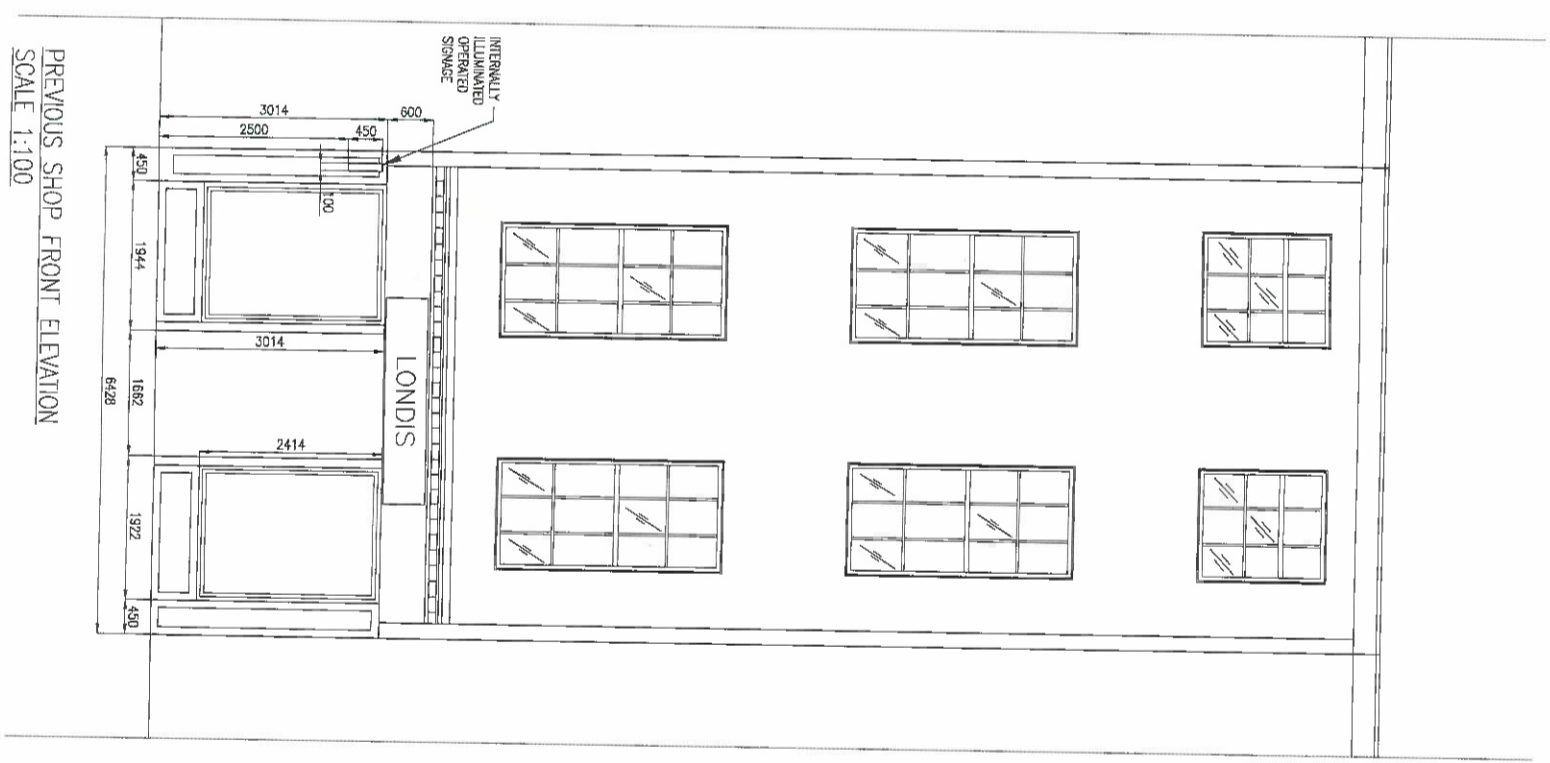

PREVIOUS SHOP FRONT ELEVATION  
 SCALE 1:100

Rev	Description	By	Date
1	ISSUED FOR PLANNING	BH	13.04.22


**McArdle Doyle**  
 Chartered Engineers  
 Architectural Services  
 & Project Managers  
 email@mcdoyle.com  
 +353(0)45 942 9032  
 5-second Floor  
 Exchange Building  
 The Long Walk  
 Dundalk, Co. Duibh

PROJECT: GRAFTON STREET  
 CLIENT: **CIRCLE K**


DRAWING TITLE: PREVIOUS SHOP FRONT ELEVATION

Date	Drawn	Checked	Approved
13/04/22	AOT	BH	RM/CA


Scale of A3 Drawing Number: P2188.GRA.A26  
 AS SHOWN PL

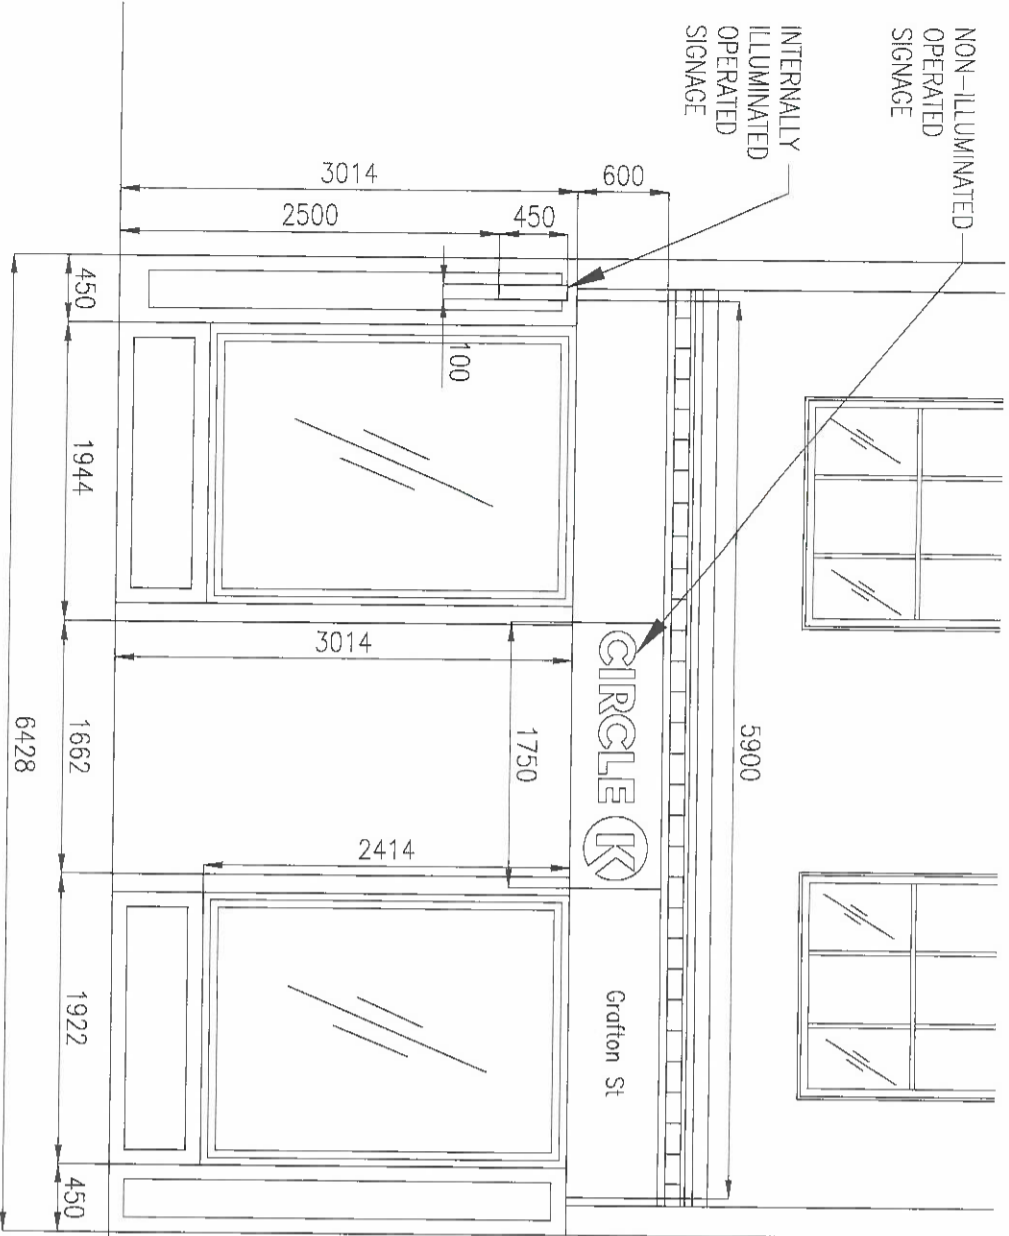

EXISTING SHOP FRONT ELEVATION  
SCALE 1:50

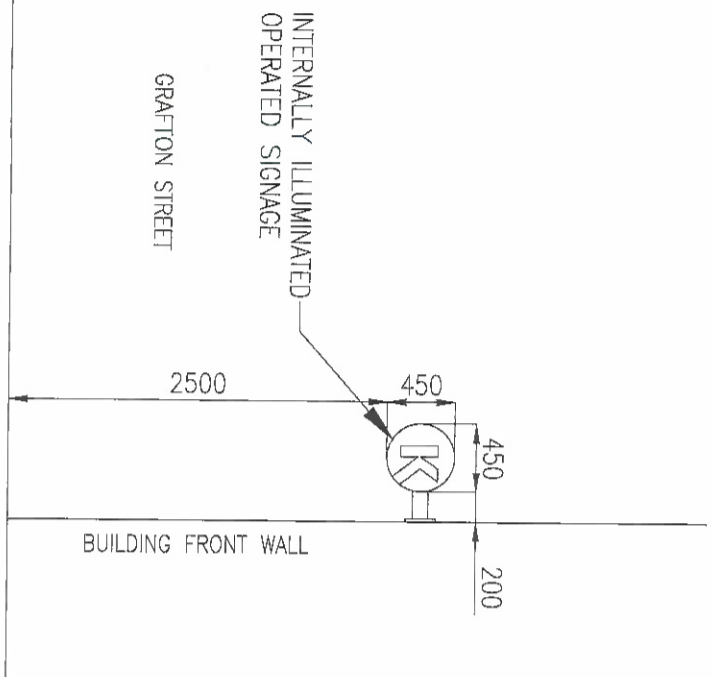

EXISTING SHOP SIDE ELEVATION  
SCALE 1:50

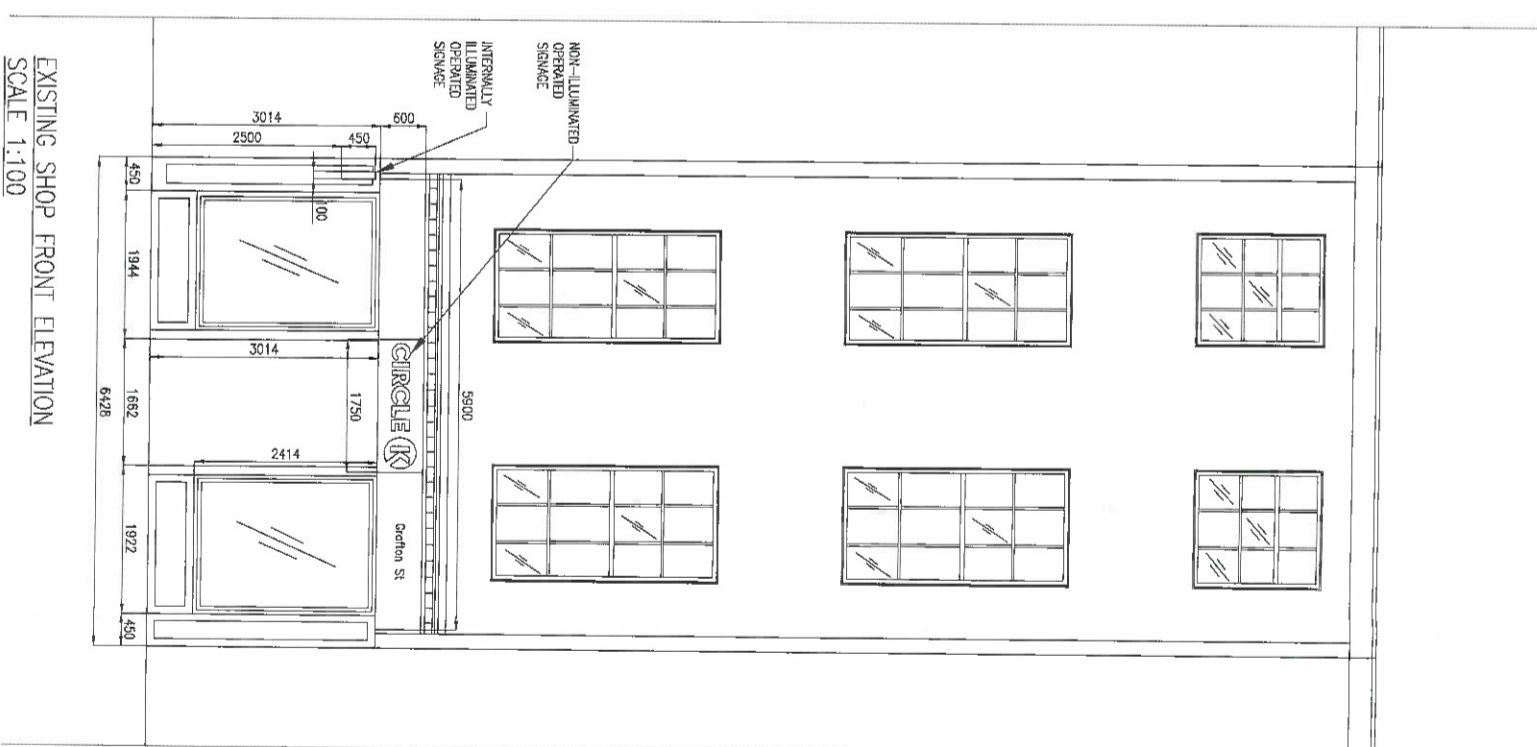

EXISTING SHOP FRONT ELEVATION  
SCALE 1:100

NOTES:  
THIS DRAWING IN WHOLE OR IN PART SHALL NOT BE COPIED WITHOUT THE PRIOR PERMISSION OF MCARDIE DOYLE LTD.  
ALL WORKS TO COMPLY WITH THE CURRENT BUILDING REGULATIONS.  
DO NOT SCALE.  
ORDNANCE SURVEY IRELAND LICENCE No. AR 0105122  
© ORDNANCE SURVEY IRELAND / GOVERNMENT OF IRELAND

LEGEND

**AN BORD PLEANÁLA**  
29 JUN 2022  
LTR DATED \_\_\_\_\_ FROM \_\_\_\_\_  
LDG- \_\_\_\_\_  
ABP- 313936 - 22

Rev	Description	By	Date
1	ISSUED FOR PLANNING	BH	13.04.22

**McArdle Doyle**  
Chartered Engineers  
Architectural Services  
St. Project Managers  
Second Floor  
Exchange Building  
The Long Walk  
Dunobel, Co. Louth

CLIENT:  
**CIRCLE K**

PROJECT:  
GRAFTON STREET

DRAWING TITLE:  
EXISTING SHOP FRONT ELEVATION

Date	Drawn	Checked	Approved
13/04/22	BH	RMCA	RMCA

Scale at A3 Drawing Number P2188 GRA.A33 Status Rev. PL