


South Elevation.

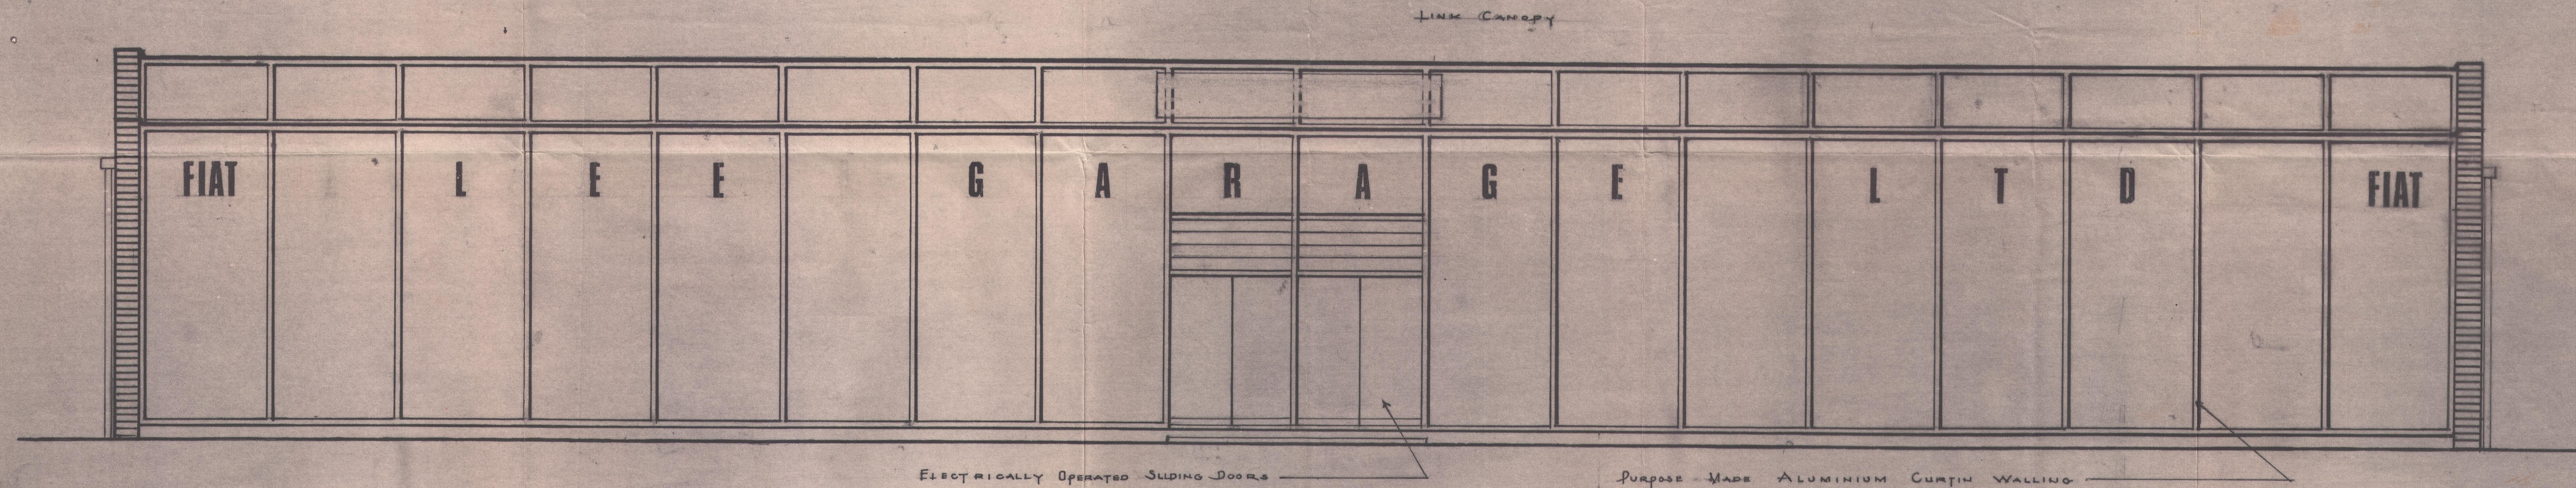

North Elevation To Road.

Scale. 1" = 4'.

RODIN PLEANALA
- 2 MAR 1979
T.P.O. No. 858

PROPOSED SHOWROOM. SERVICE AREA. AND PETROL FORECOURT. FOR LEE GARAGE. (CORK). LTD.