

West Elevation


HENDERSON ELECTRICALLY OPERATED DOORS

6" X 6" R.W.P.

WINDOWS & DETAIL

HENDERSON ELECTRICALLY OPERATED DOORS

Dark Brown Brick

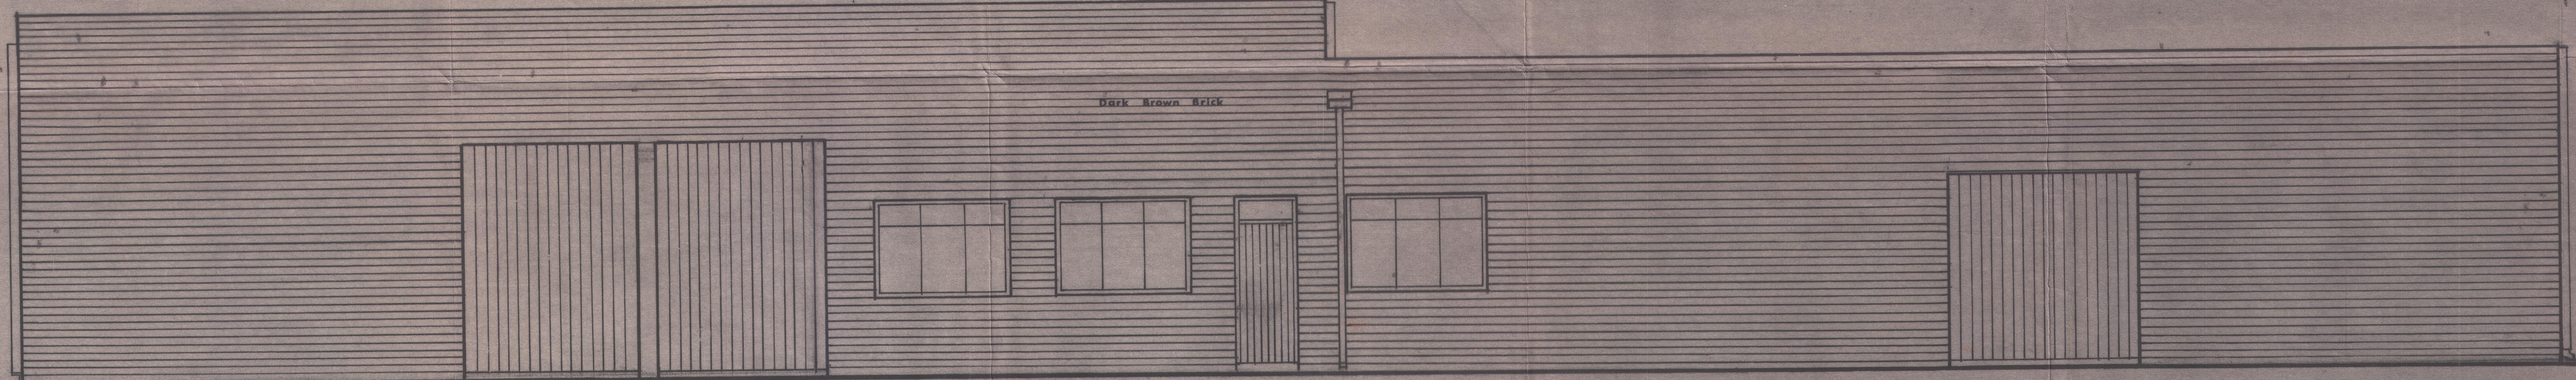

East Elevation

Dark Brown Brick

Scale 1" = 4'

RODIN PLEANALA
- 2 MAR 1979
T.P.O. No. 8888

PROPOSED SHOWROOM. SERVICE AREA. AND PETROL FORECOURT. FOR LEE GARAGE. (CORK). LTD.